
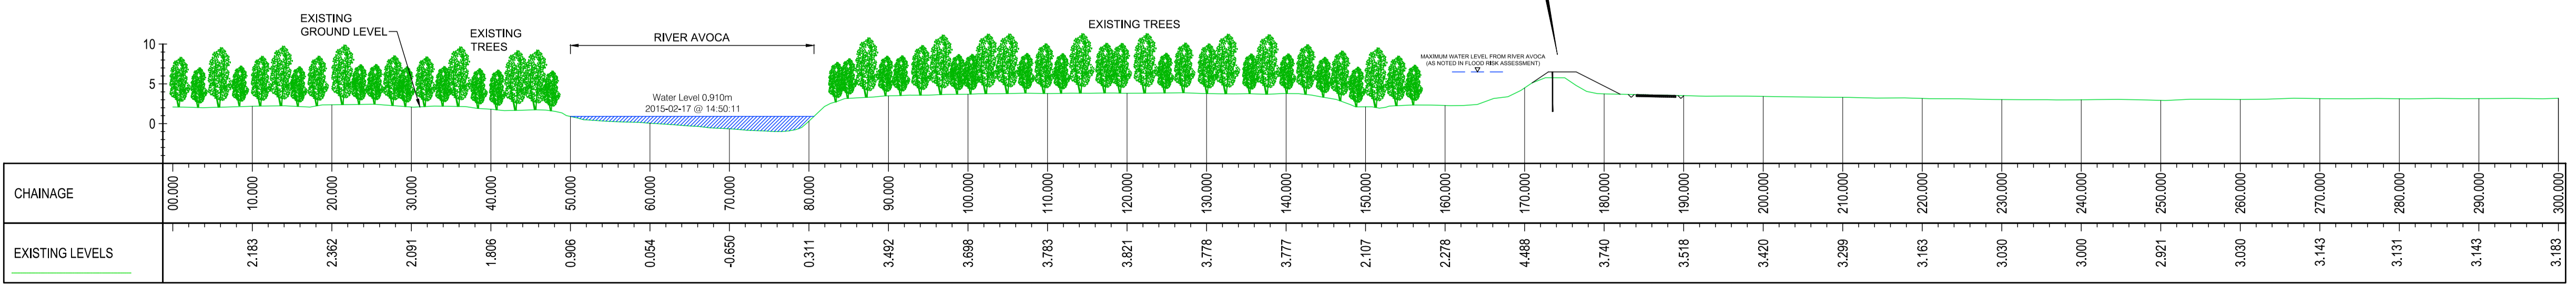


- LEGEND:**
- INDICATIVE EXTENT OF EMBANKMENT IMPROVEMENT / RAISING WORKS
 - PROPOSED RED LINE BOUNDARY
 - FOLIO BOUNDARY - LANDHOLDING UNDER CONTROL OF THE LANDOWNER
 - EXISTING WAYLEAVE

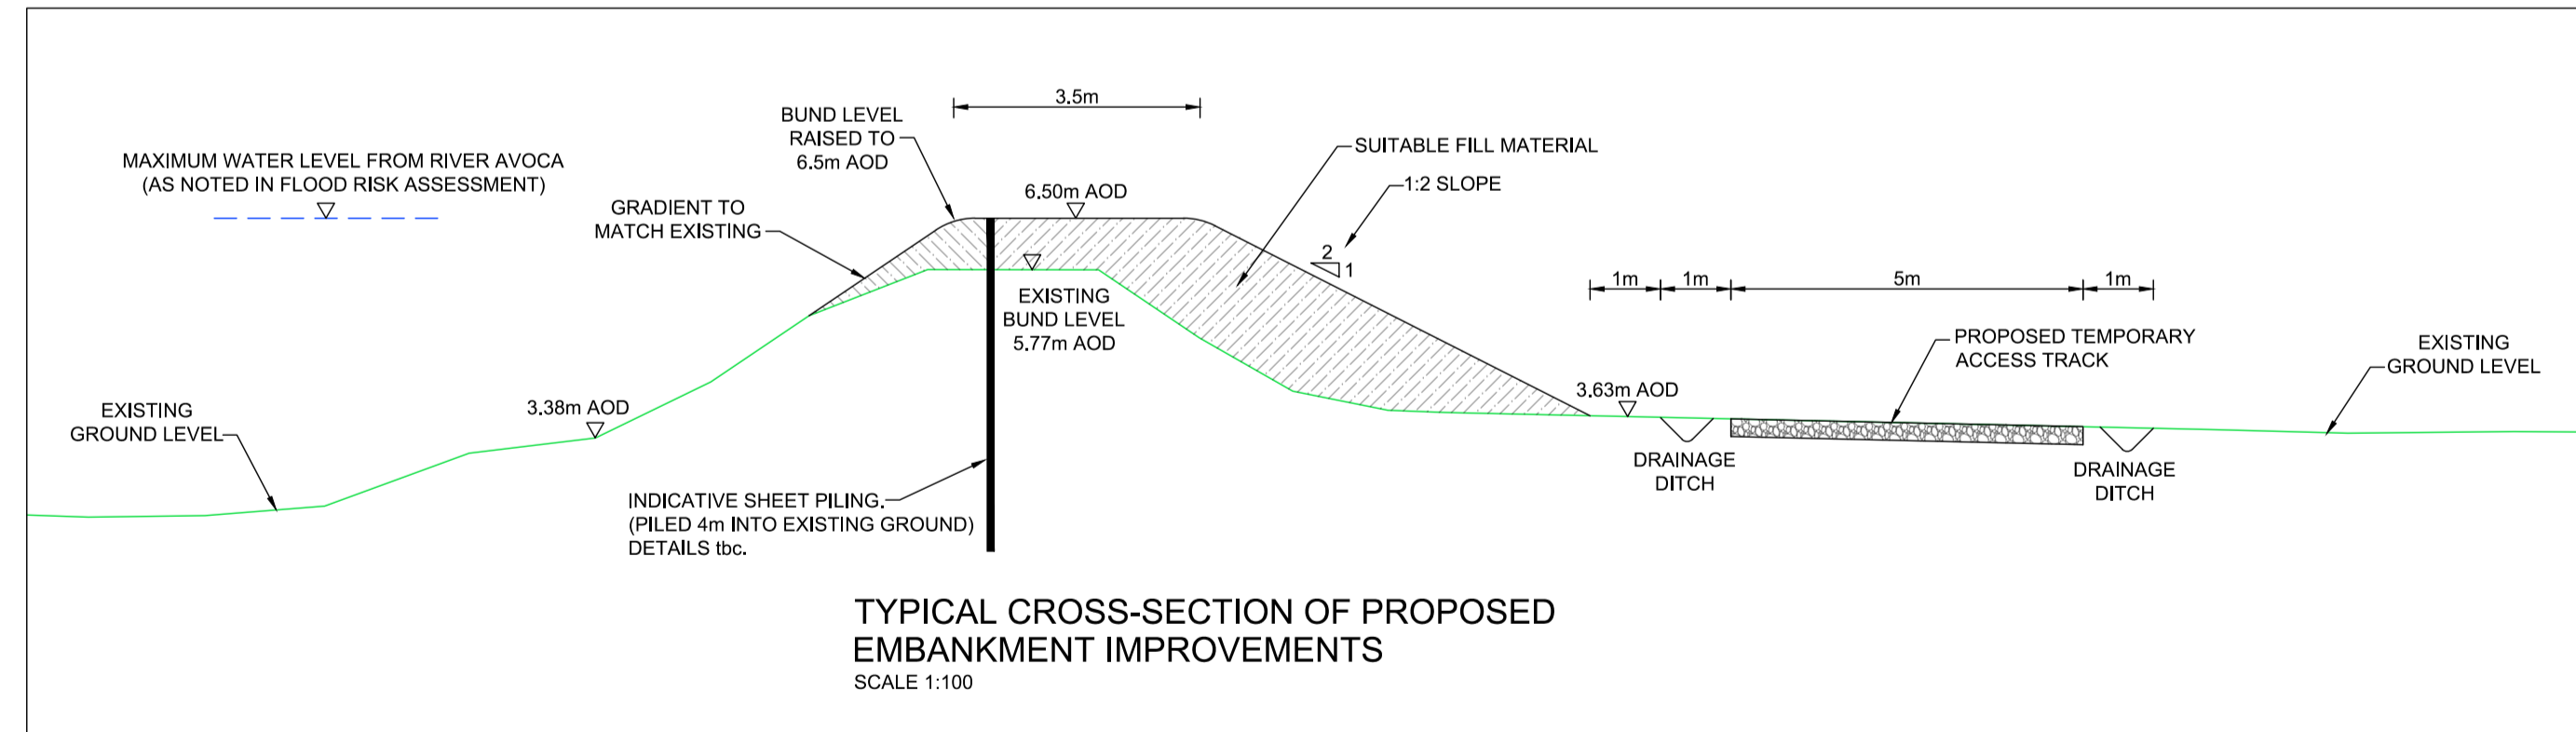

CROSS-SECTION THROUGH RIVER AND EMBANKMENT
SCALE 1:500

PL1	22.03.21	SB	SO'S	MW
Rev	Date	By	Chkd	Appd

ARUP
One Albert Quay
Cork, Ireland
Tel +353 (0)21 422 3200
www.arup.com

Client
Sure Partners Limited

Design Consultant
AECOM
Project Title
**Arklow Bank Wind Park
Phase 2
Onshore Grid Infrastructure**

Drawing Title
Proposed Embankment Improvements

Scale at A1 Plan 1:2,000, Sections As Shown

Role Civil

Suitability Planning

Arup Job No **271715-00** Rev **PL1**

Name **ONS-FE-001**