




**Section A-A**  
Refer to drawing ONS-LF-004a  
Scale 1:200

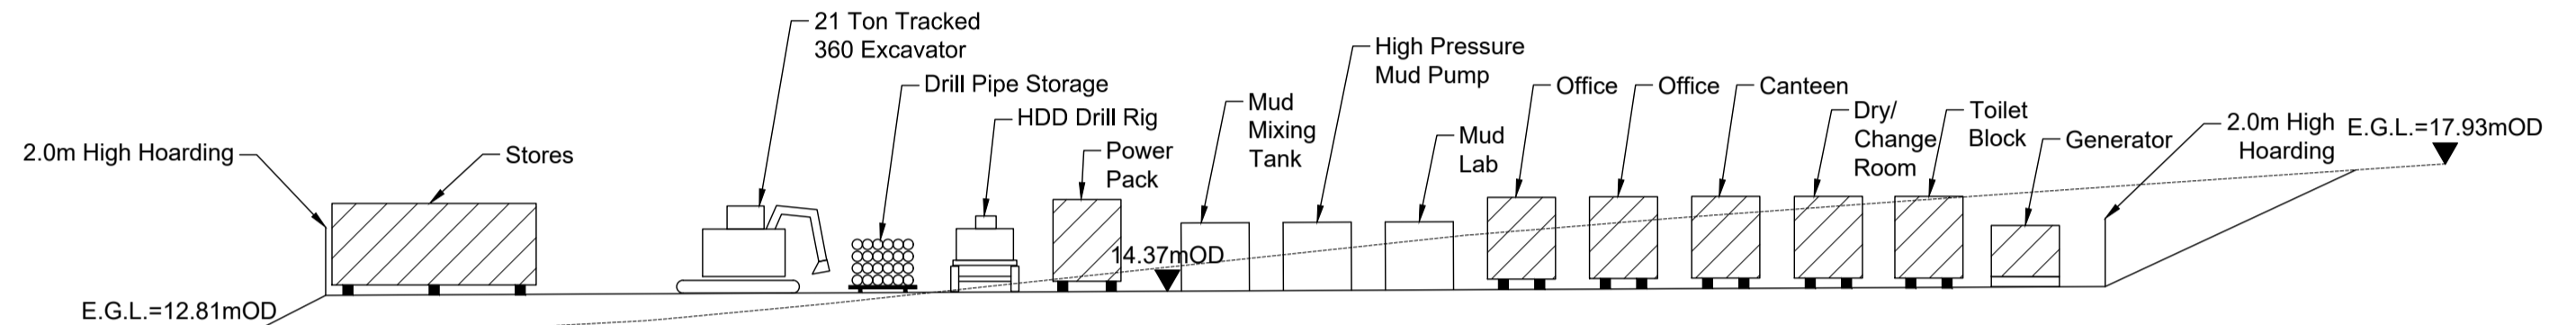

**Section B-B**  
Refer to drawing ONS-LF-004a  
Scale 1:200

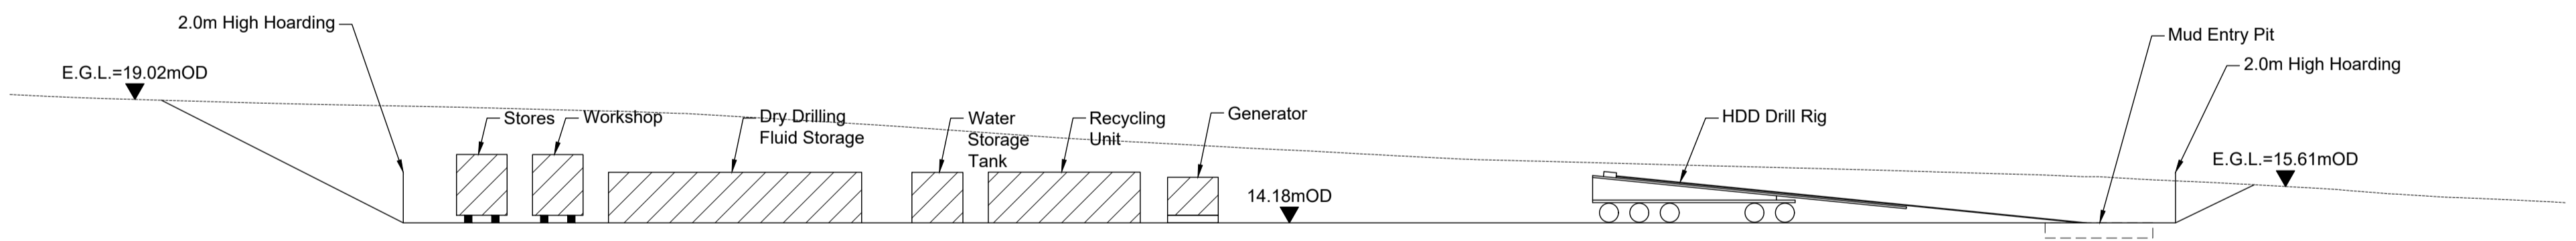

**Section C-C**  
Refer to drawing ONS-LF-005b  
Scale 1:200

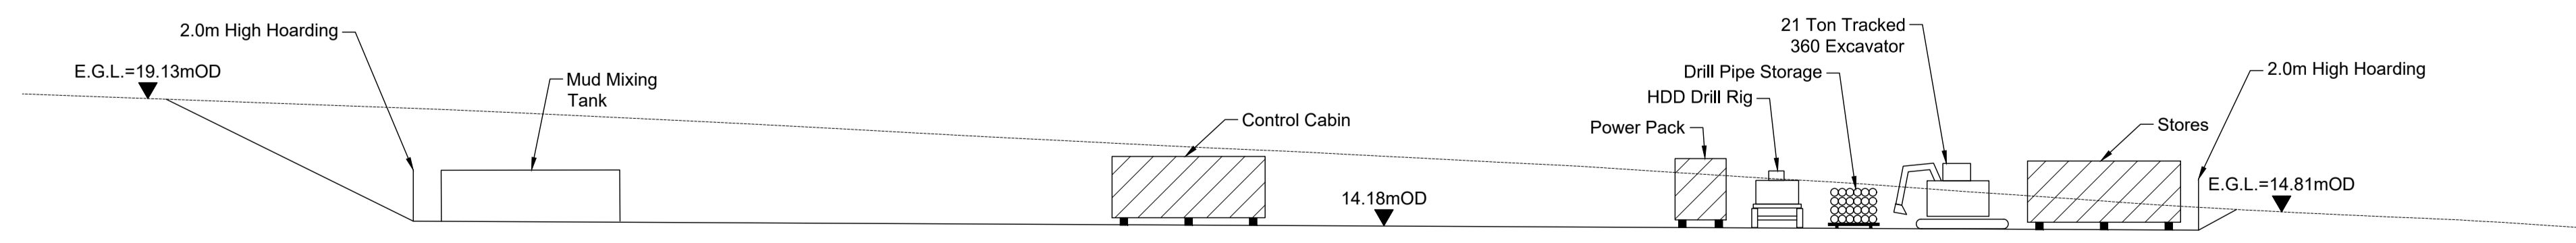

**Section D-D**  
Refer to drawing ONS-LF-005b  
Scale 1:200

PL1	22.03.21	SB	SO'S	MW
Rev	Date	By	Chkd	Appd

**ARUP**

One Albert Quay  
Cork, Ireland  
Tel +353 (0)21 422 3200  
www.arup.com

Client  
**Sure Partners Limited**

Design Consultant  
**AECOM**

Project Title  
**Arklow Bank Wind Park  
Phase 2  
Onshore Grid Infrastructure**

Drawing Title  
**Indicative Landfall Site Compound  
Cross Sections**

Scale at A1  
1:200

Role  
Civil

Suitability  
Planning

Arup Job No  
**271715-00**

Rev  
**PL1**

Name  
**ONS-LF-008**