



LEGEND:

	PROPOSED CONDUCTOR
	PROPOSED SHIELD WIRE WITH FIBRE OPTIC WRAP
	EXISTING CONDUCTOR
	EXISTING SHIELD WIRE

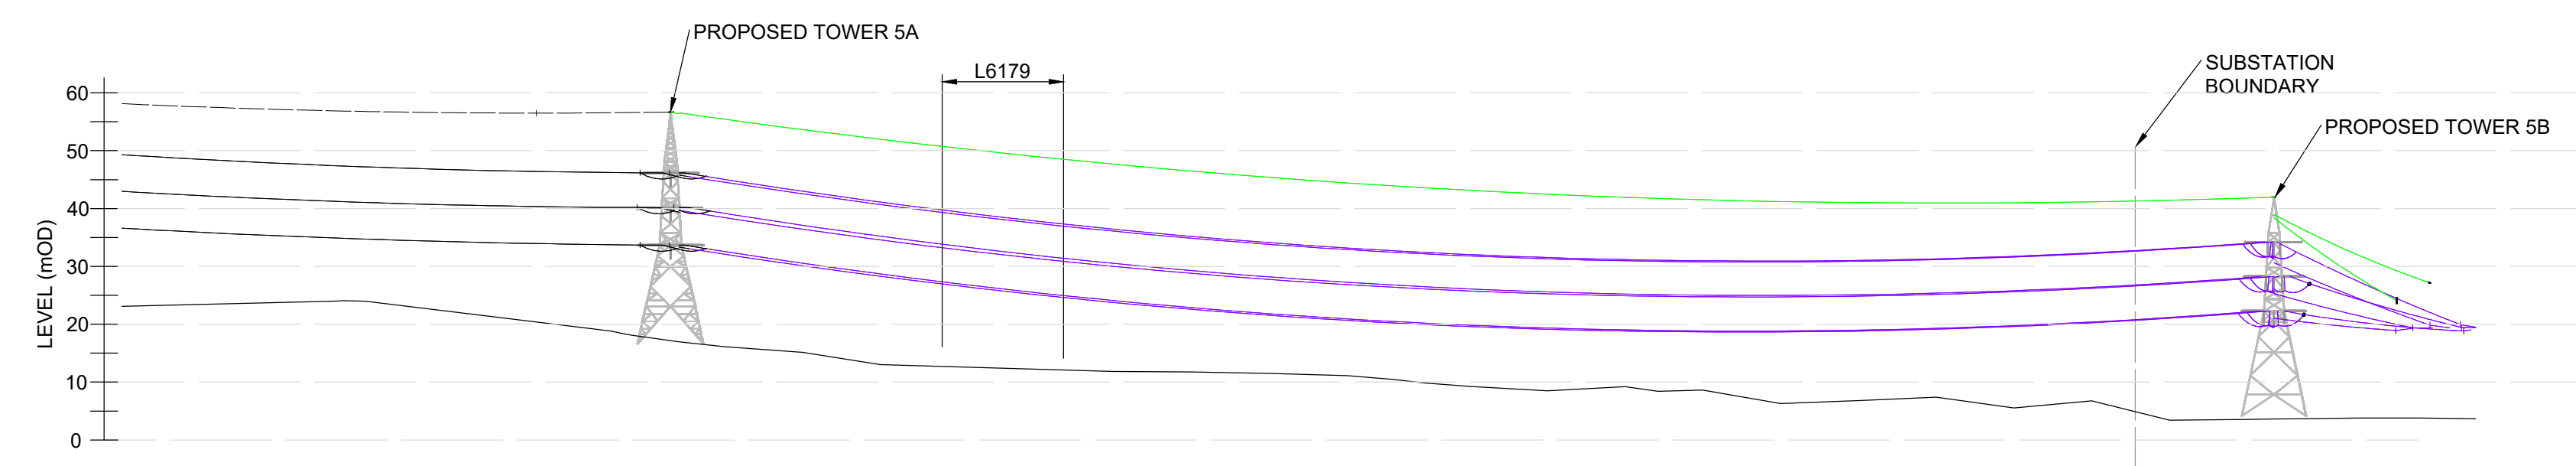

SECTION A-A
REFER TO ONS-NC-004
FOR SECTION LOCATION

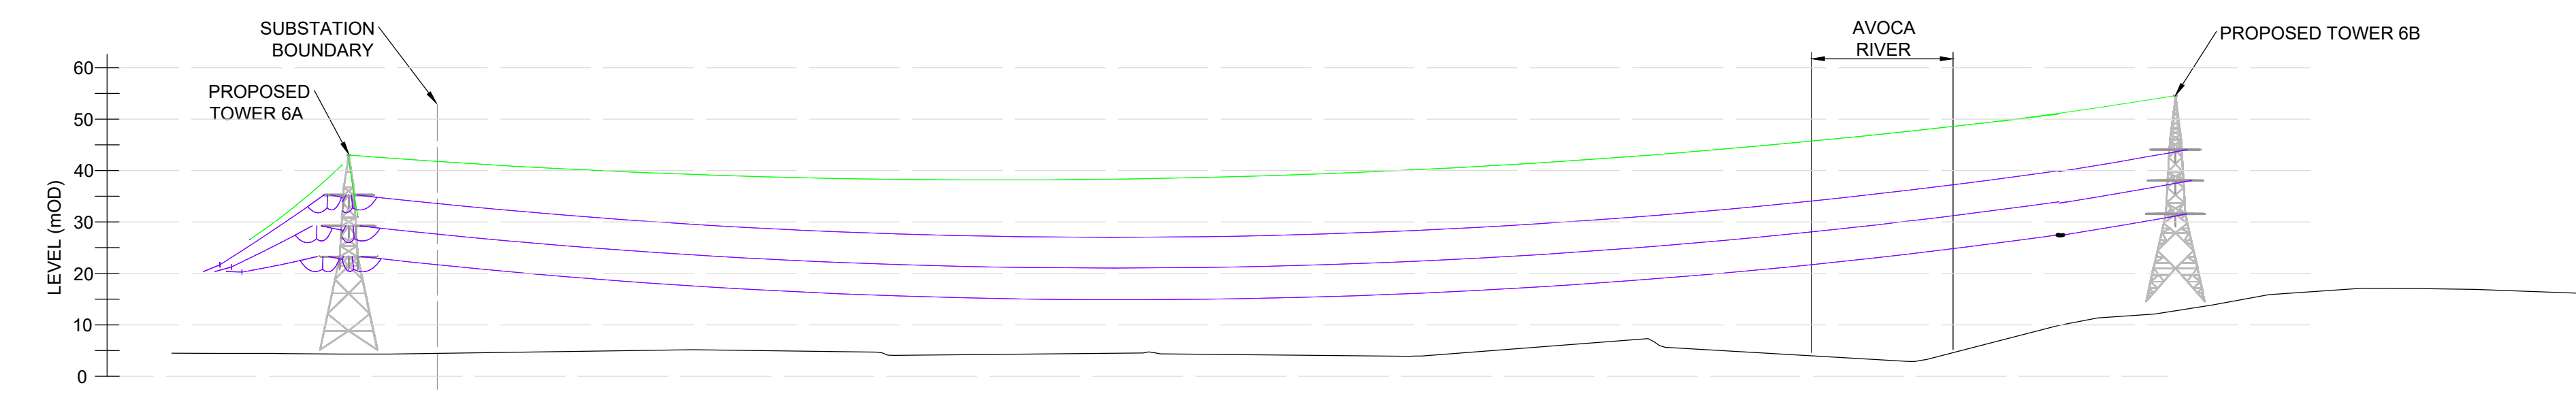

SECTION B-B
REFER TO ONS-NC-004
FOR SECTION LOCATION

PL1	22.03.21	SB	SO'S	MW
Rev	Date	By	Chkd	Appd

ARUP

One Albert Quay
Cork, Ireland
Tel +353 (0)21 422 3200
www.arup.com

Client
Sure Partners Limited

Design Consultant
AECOM

Project Title
**Arklow Bank Wind Park
Phase 2
Onshore Grid Infrastructure**

Drawing Title
NETN Connection Profile

Scale at A1
1:1000

Role
Civil

Suitability
Planning

Arup Job No 271715-00	Rev PL1
Name ONS-NC-005	