



A1 A B C D E F G H I J K L M N

1
2
3
4
5
6
7
8
9
10
11

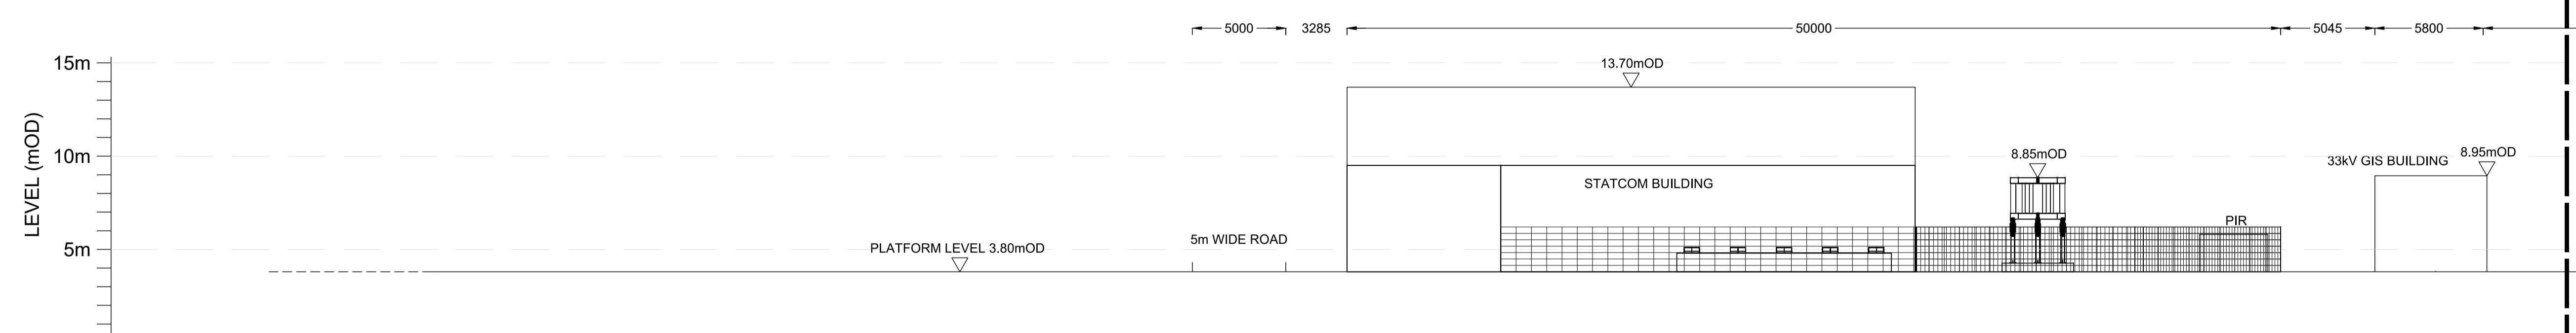

SECTION A-A

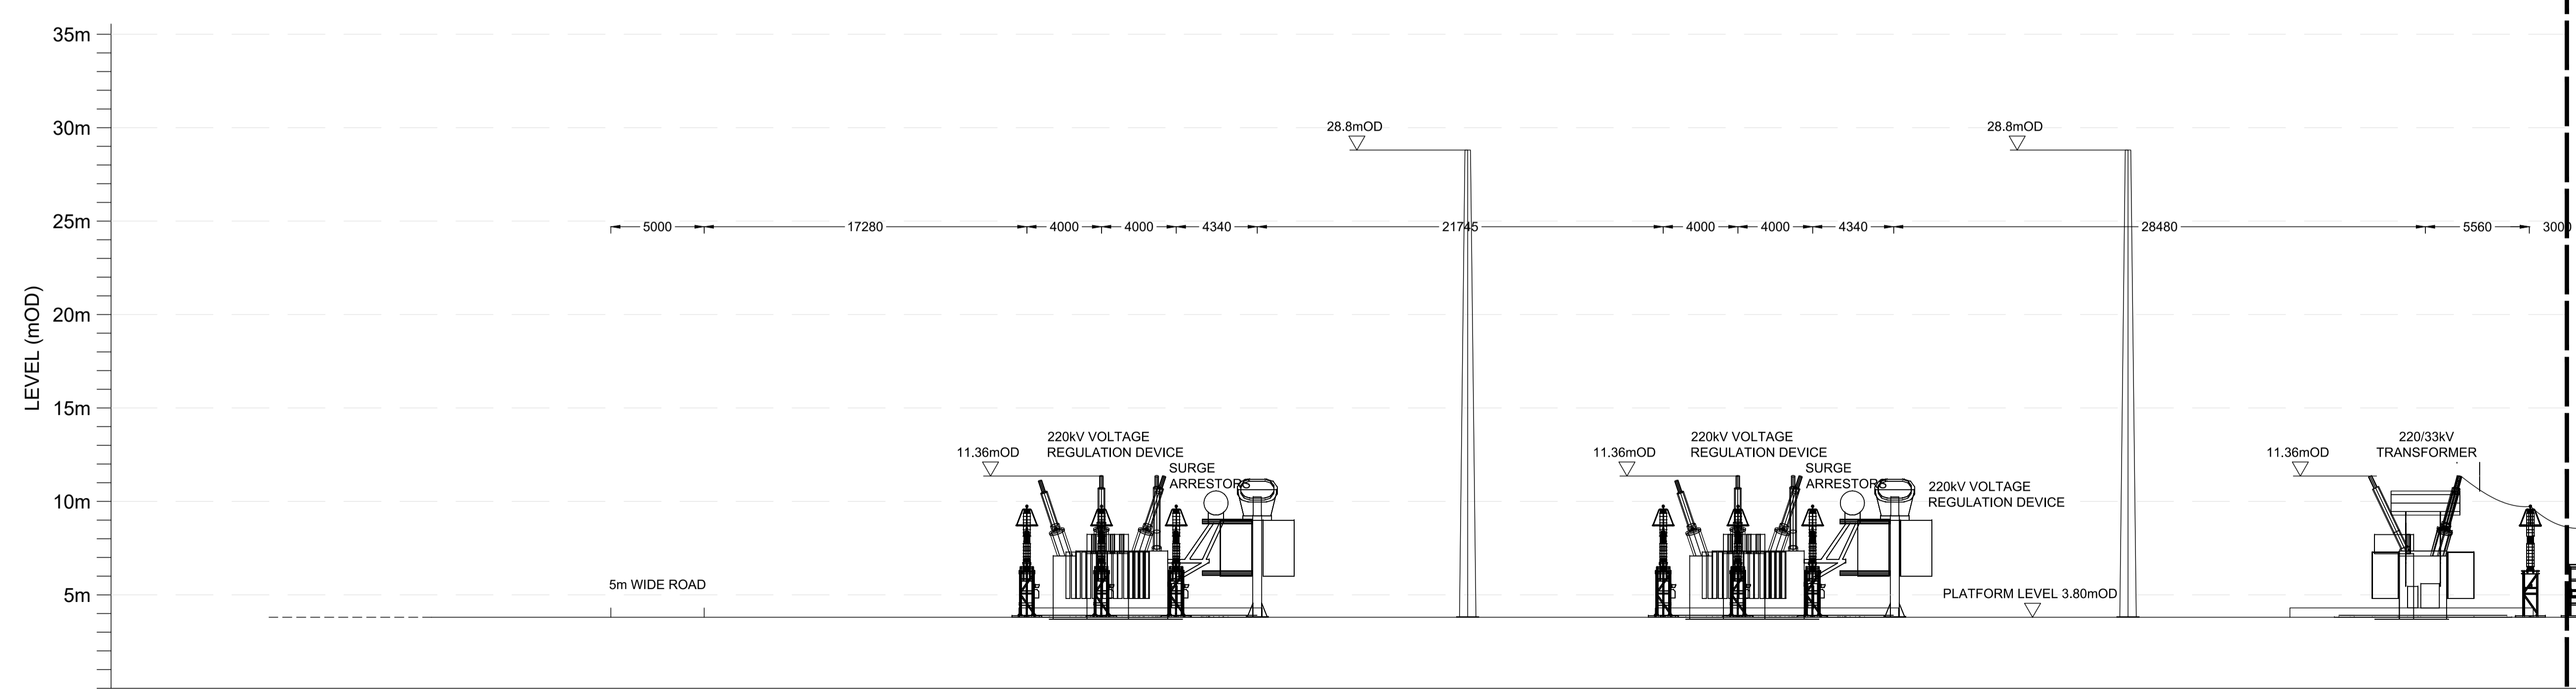

SECTION B-B

FOR CONTINUATION SEE ONS-SS-10b

PL1	22.03.21	SB	SO'S	MW
Rev	Date	By	Chkd	Appd

ARUP

One Albert Quay
Cork, Ireland
Tel +353 (0)21 422 3200
www.arup.com

Client
Sure Partners Limited

Design Consultant
AECOM

Project Title
**Arklow Bank Wind Park
Phase 2
Onshore Grid Infrastructure**

Drawing Title
**Substation Site Cross Sections
Sheet 1 of 9**

Scale at A1
1:200

Role
Civil

Suitability
Planning

Arup Job No 271715-00	Rev PL1
Name ONS-SS-010a	