


SECTION A-A

FOR CONTINUATION
SEE ONS-SS-10a

FOR CONTINUATION
SEE ONS-SS-10c

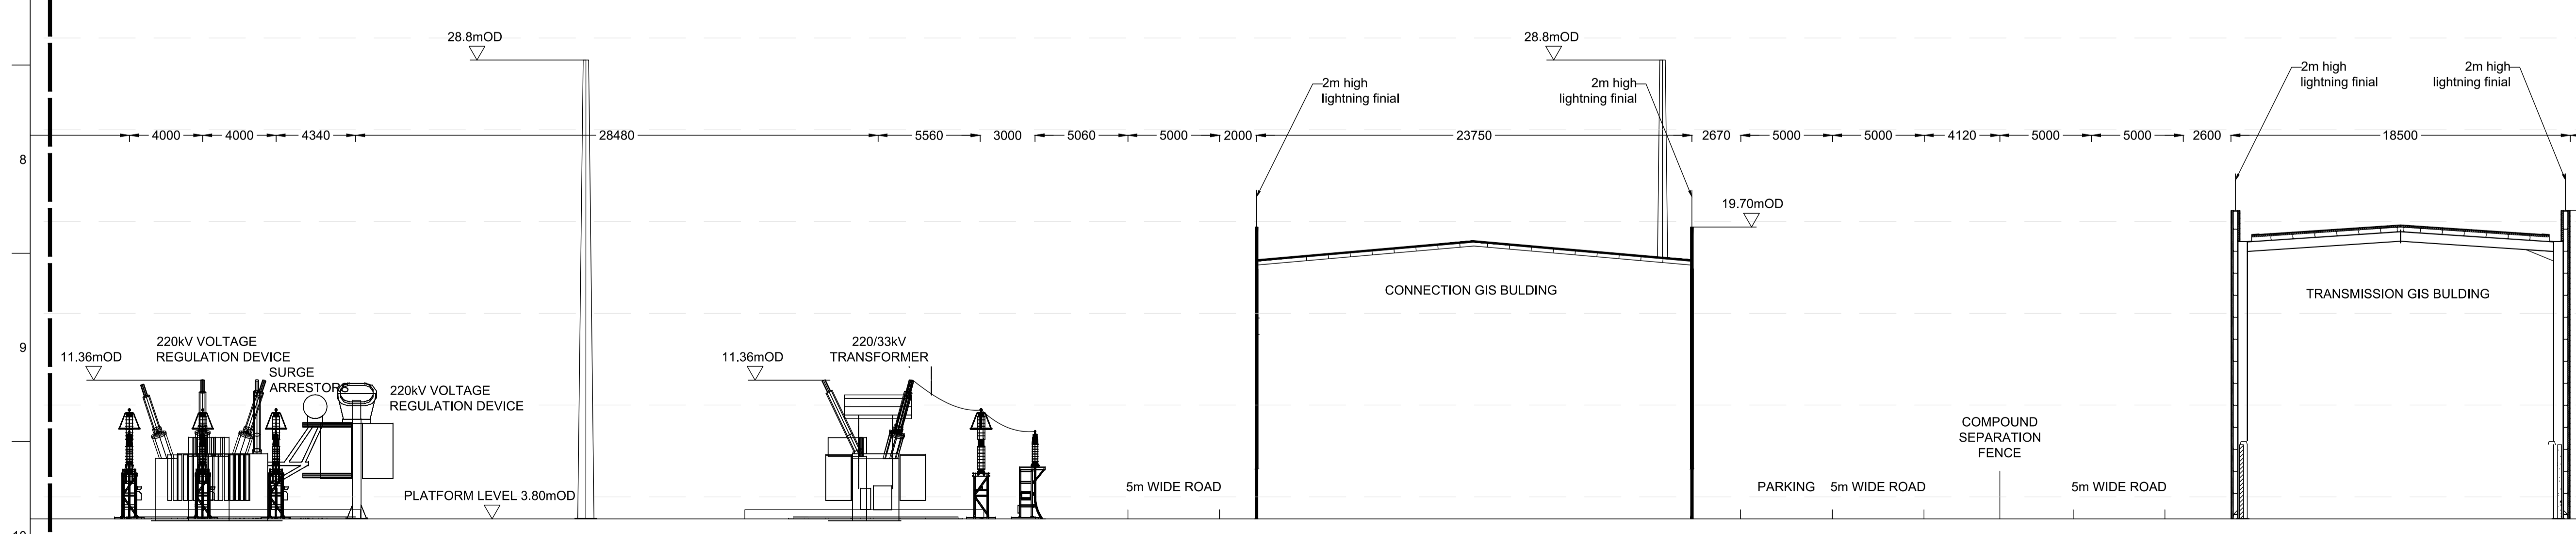

SECTION B-B

Rev	Date	By	Chkd	Appd
PL1	22.03.21	SB	SO'S	MW

ARUP

One Albert Quay
Cork, Ireland
Tel +353 (0)21 422 3200
www.arup.com

Client
Sure Partners Limited

Design Consultant
AECOM

Project Title
**Arklow Bank Wind Park
Phase 2
Onshore Grid Infrastructure**

Drawing Title
**Substation Site Cross Sections
Sheet 2 of 9**

Scale at A1
1:200

Role
Civil

Suitability
Planning

Arup Job No
271715-00

Name
ONS-SS-010b

Rev
PL1