


NOTE
 ALL DIMENSIONS TO BE CHECKED ON SITE
 NO DIMENSIONS TO BE SCALED FROM THIS DRAWING
 THIS DRAWING IS TO BE READ IN CONJUNCTION WITH
 RELEVANT CONSULTANTS DRAWINGS
 NO PART OF THIS DOCUMENT MAY BE REPRODUCED OR
 TRANSMITTED IN ANY FORM OR STORED IN ANY RETRIEVAL
 SYSTEM OF ANY NATURE WITHOUT THE WRITTEN PERMISSION
 OF THE LANDSCAPE ARCHITECT AS COPYRIGHT HOLDER EXCEPT
 AS AGREED FOR USE ON THE PROJECT FOR WHICH THE
 DOCUMENT WAS ORIGINALLY ISSUED
 FOR DRAWING INDEX, GENERAL NOTES, AND HEALTH AND SAFETY REFER TO DWG
 L1-001


CLIENT:




ARCHITECTS:

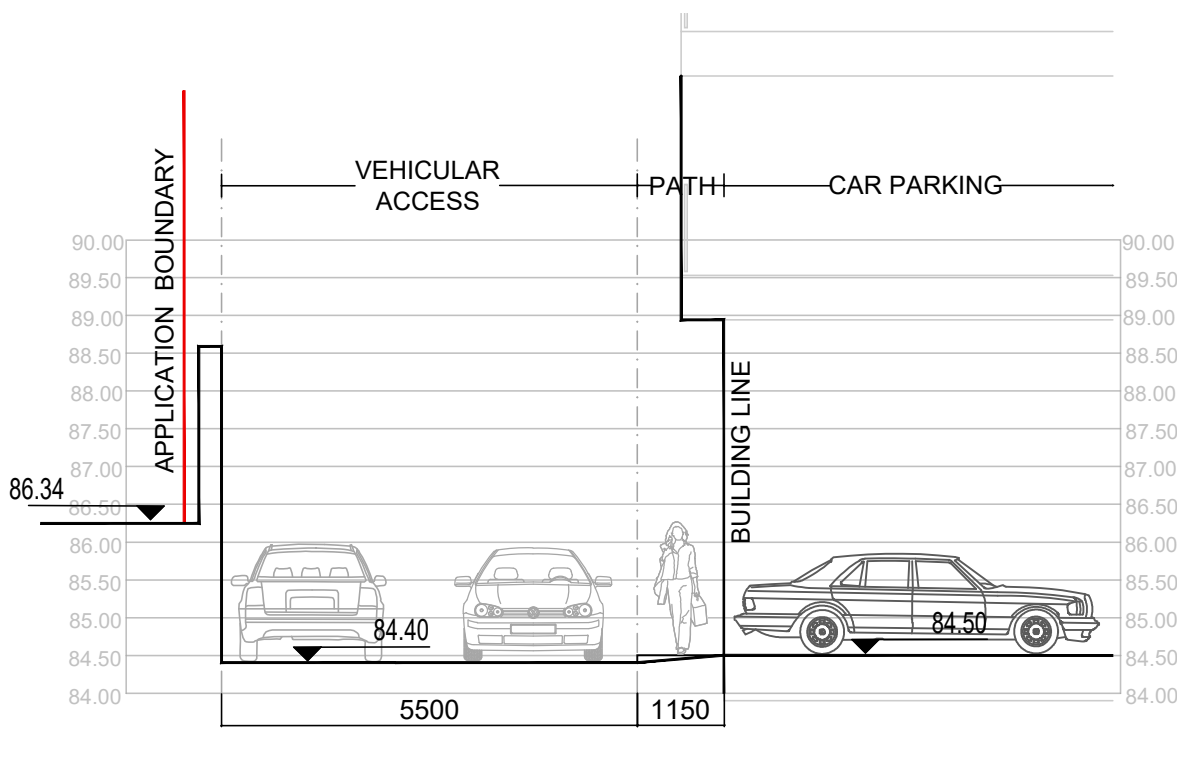


01 SECTION 1
 SCALE: 1:100 @ A1

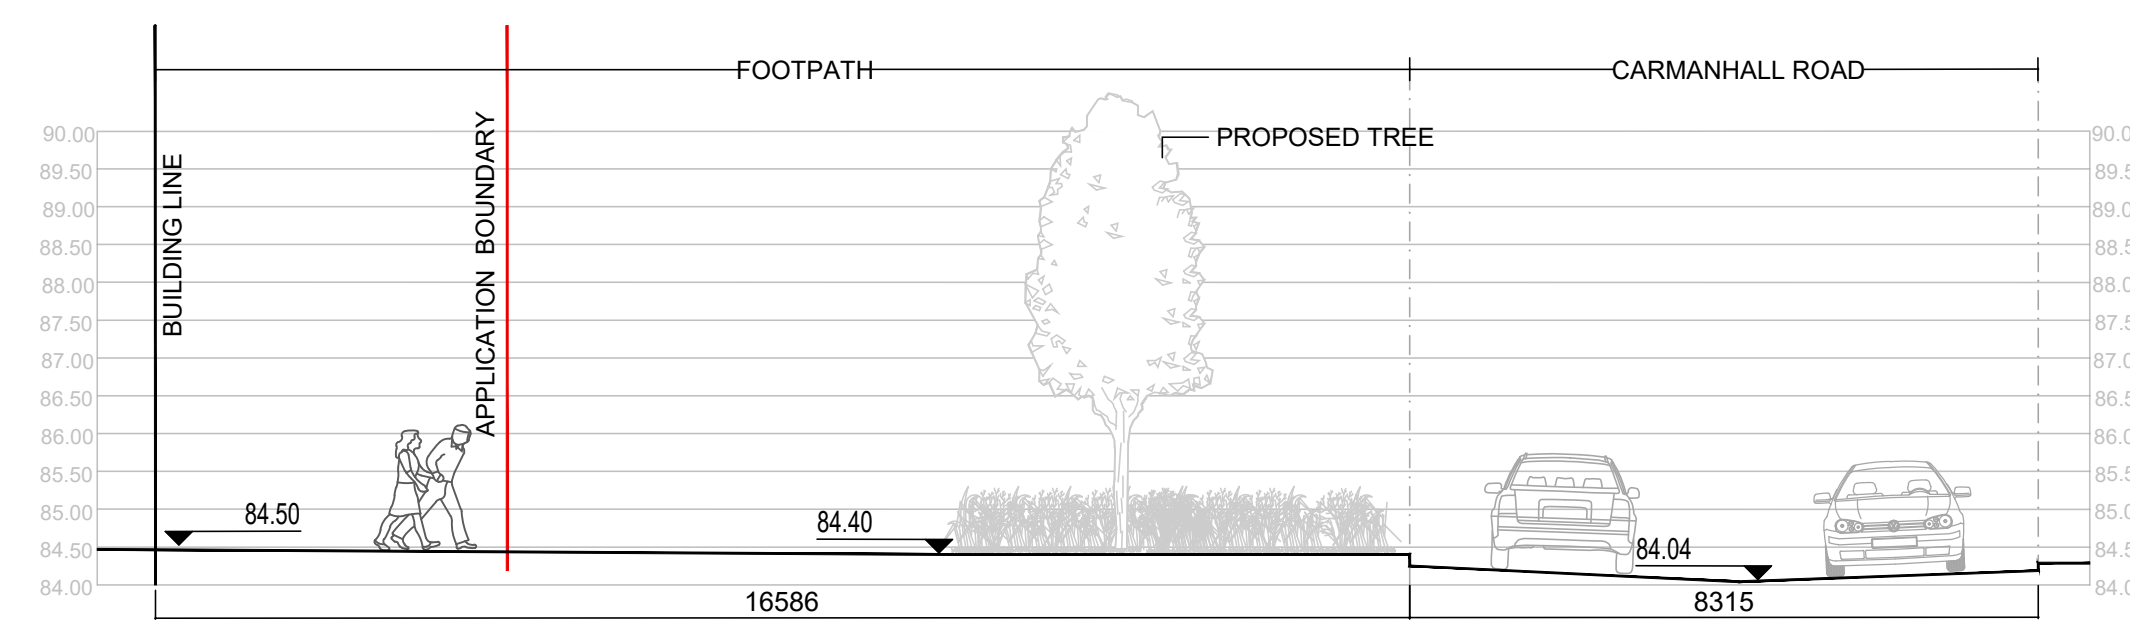


02 SECTION 2
 SCALE: 1:100 @ A1

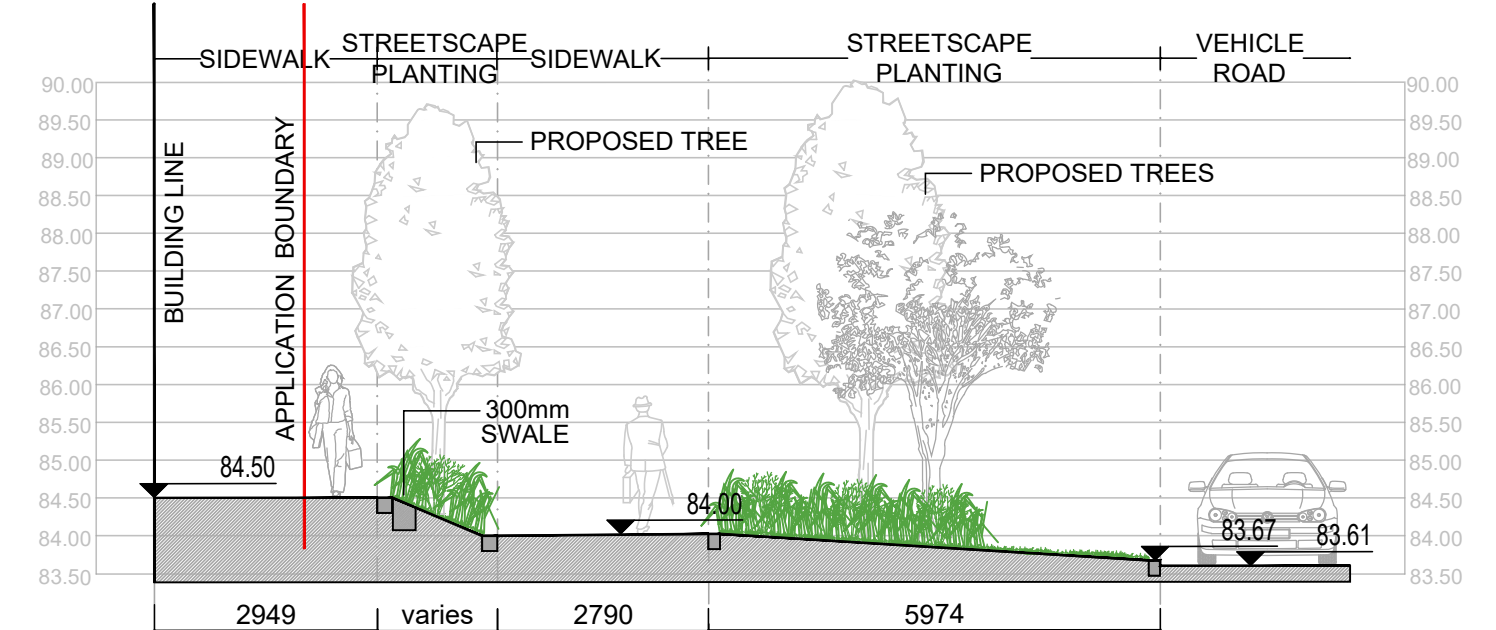


03 SECTION 3
 SCALE: 1:100 @ A1

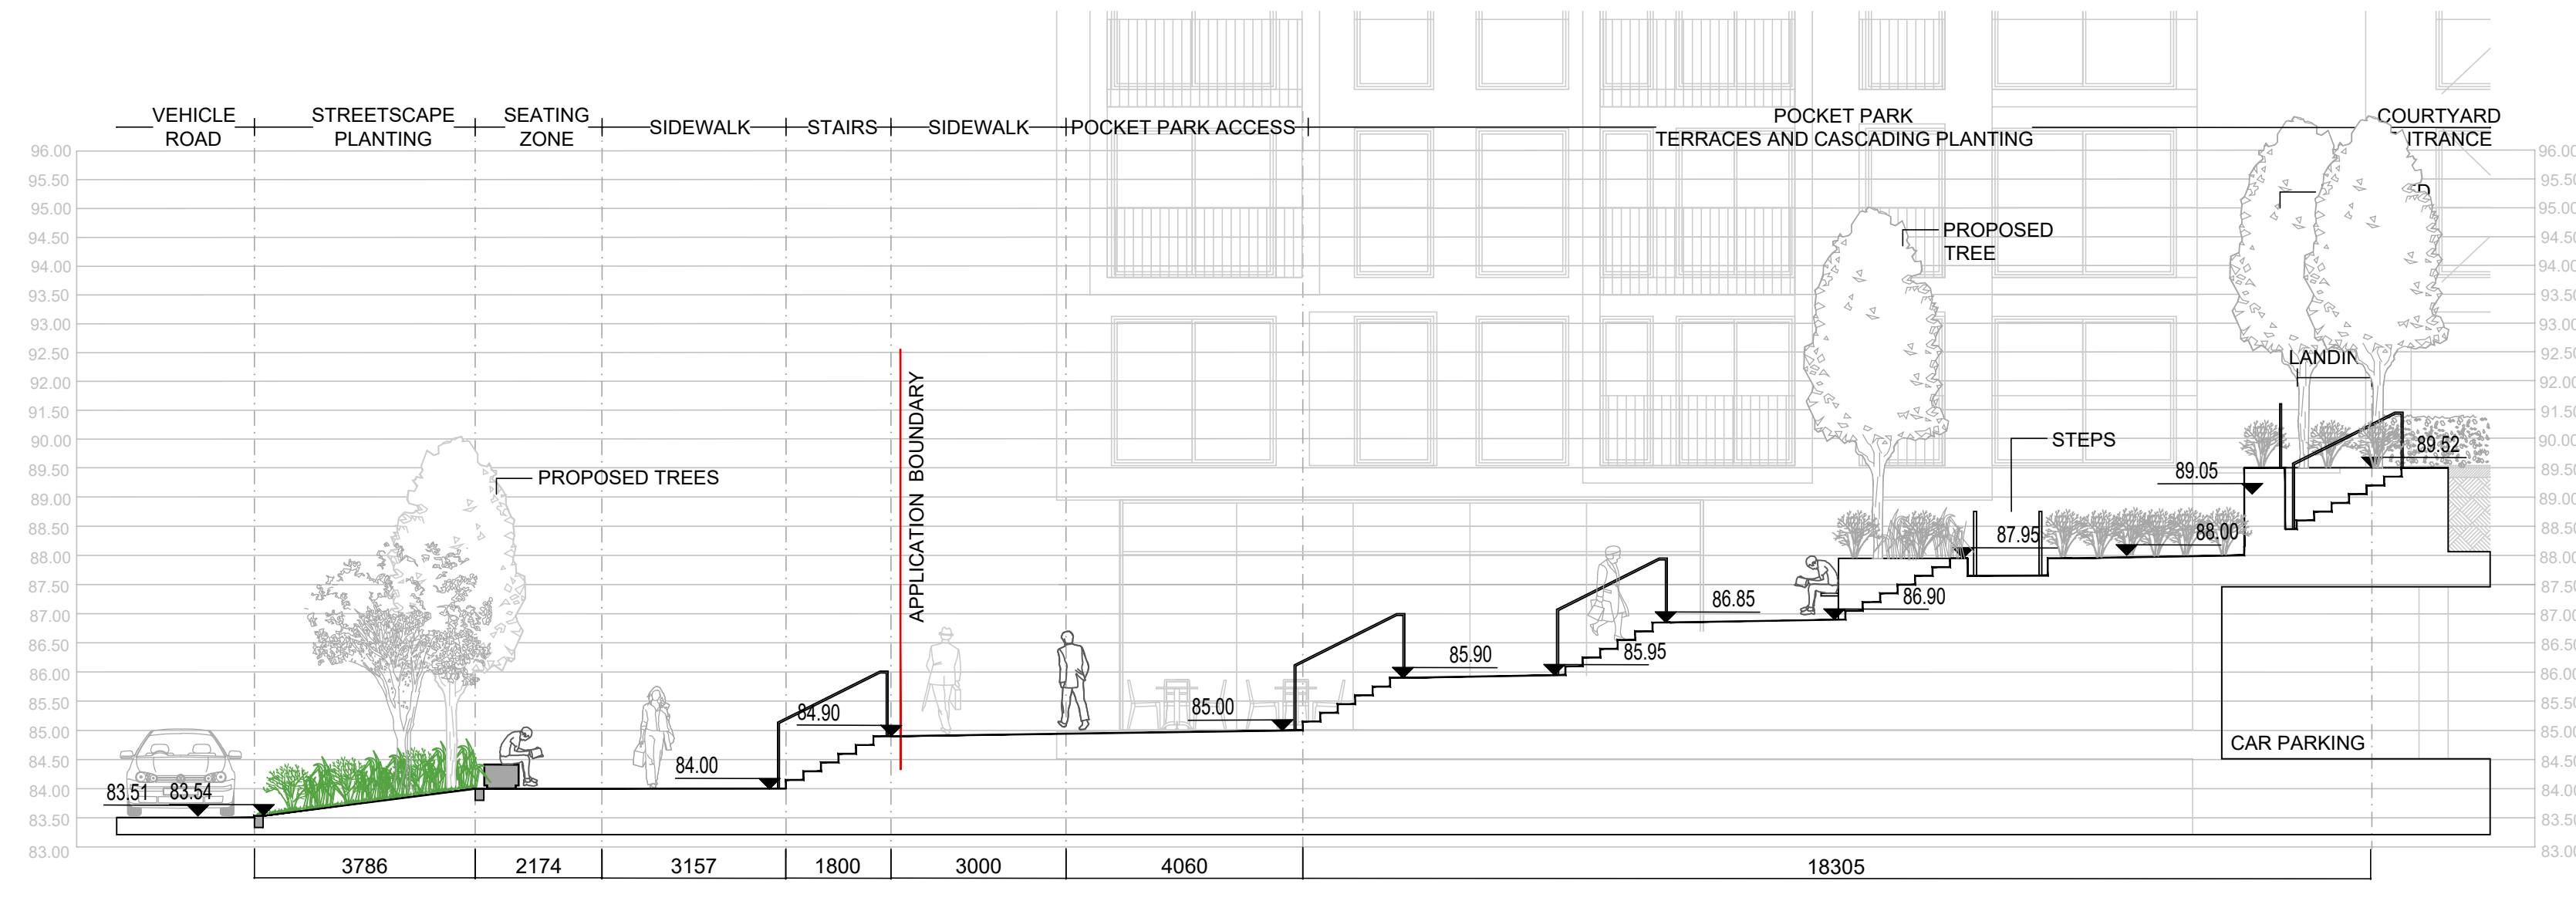


04 SECTION 4
 SCALE: 1:100 @ A1

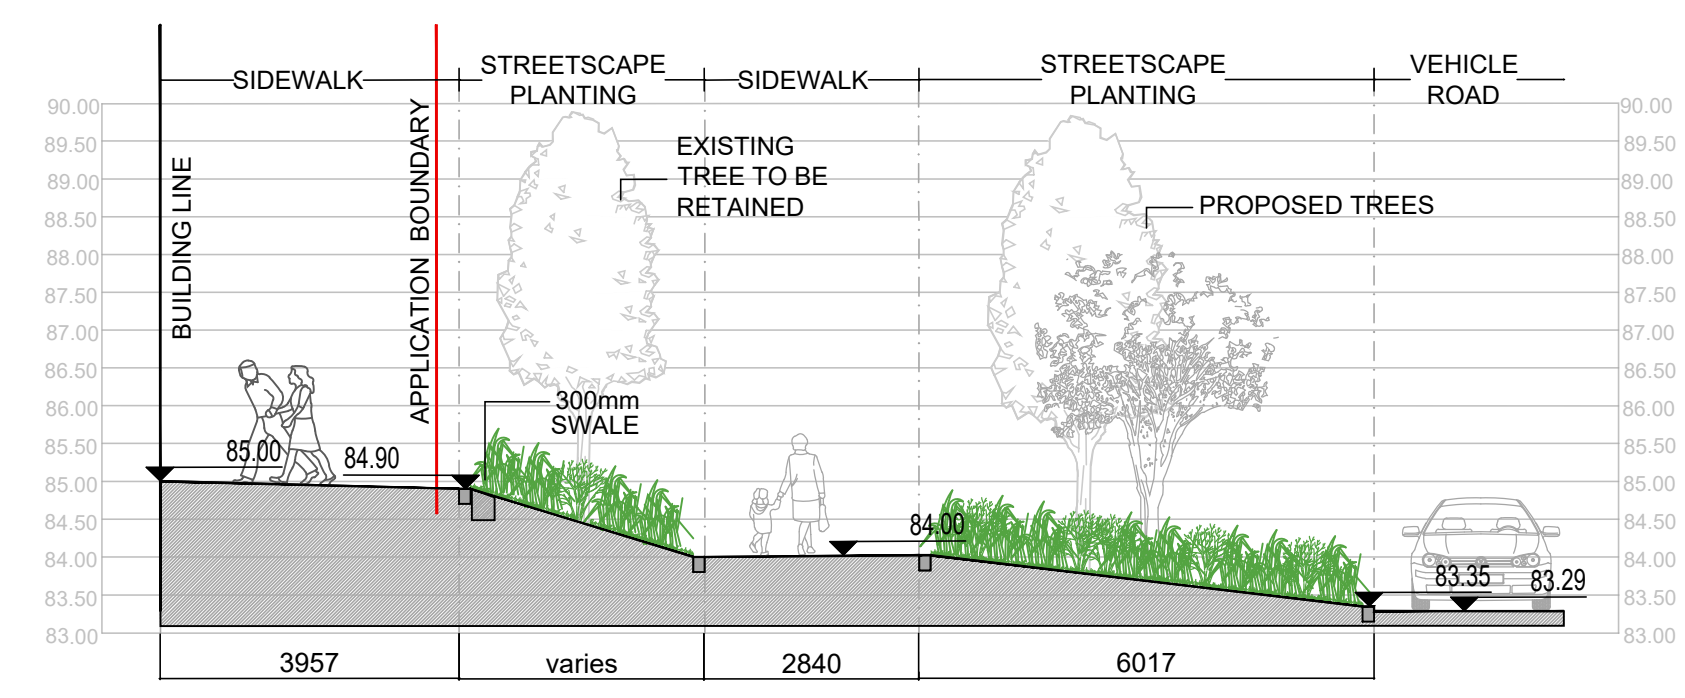

05 SECTION 5
 SCALE: 1:100 @ A1

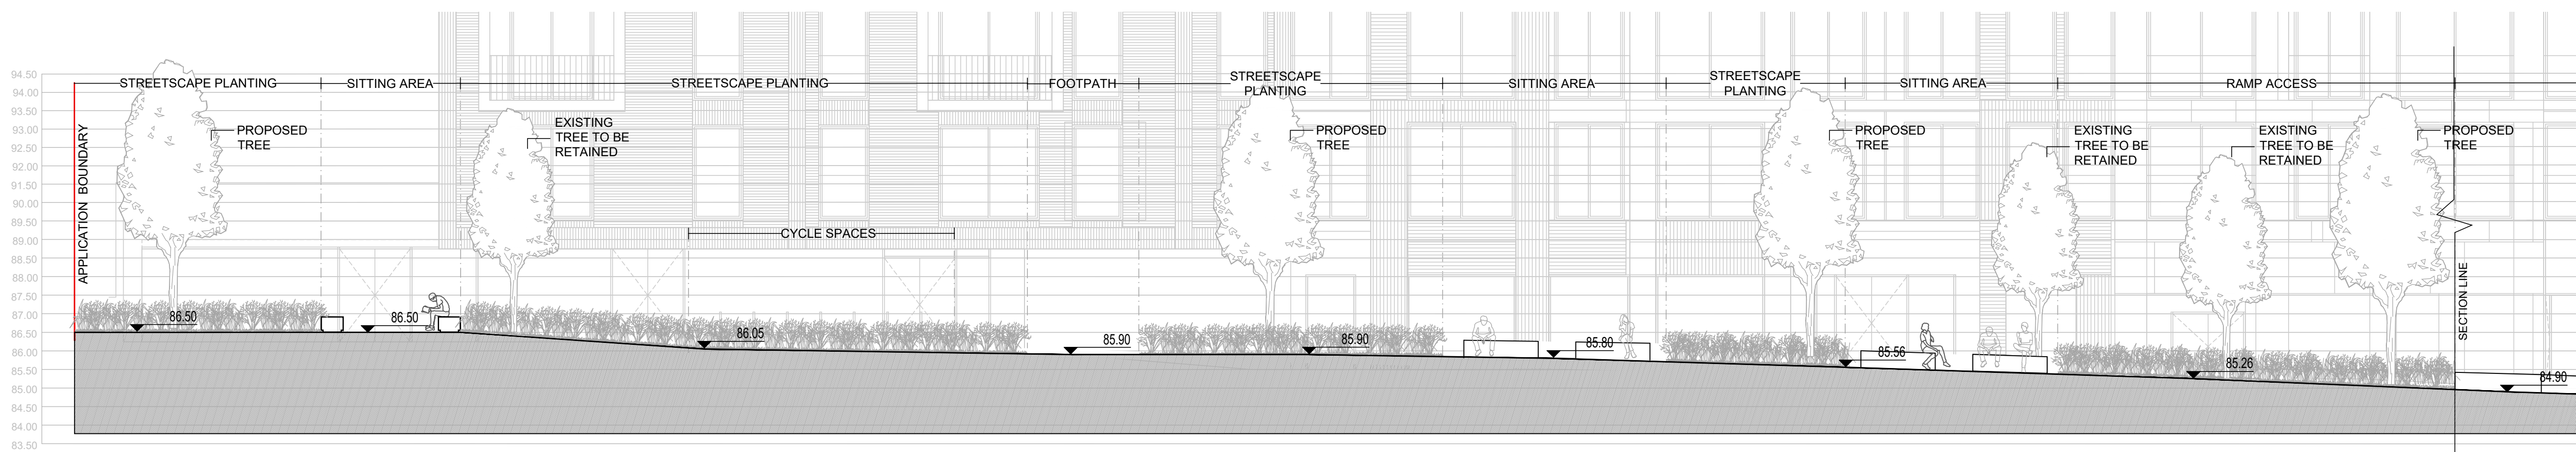


AA SECTION AA (PART 01)
 SCALE: 1:100 @ A1

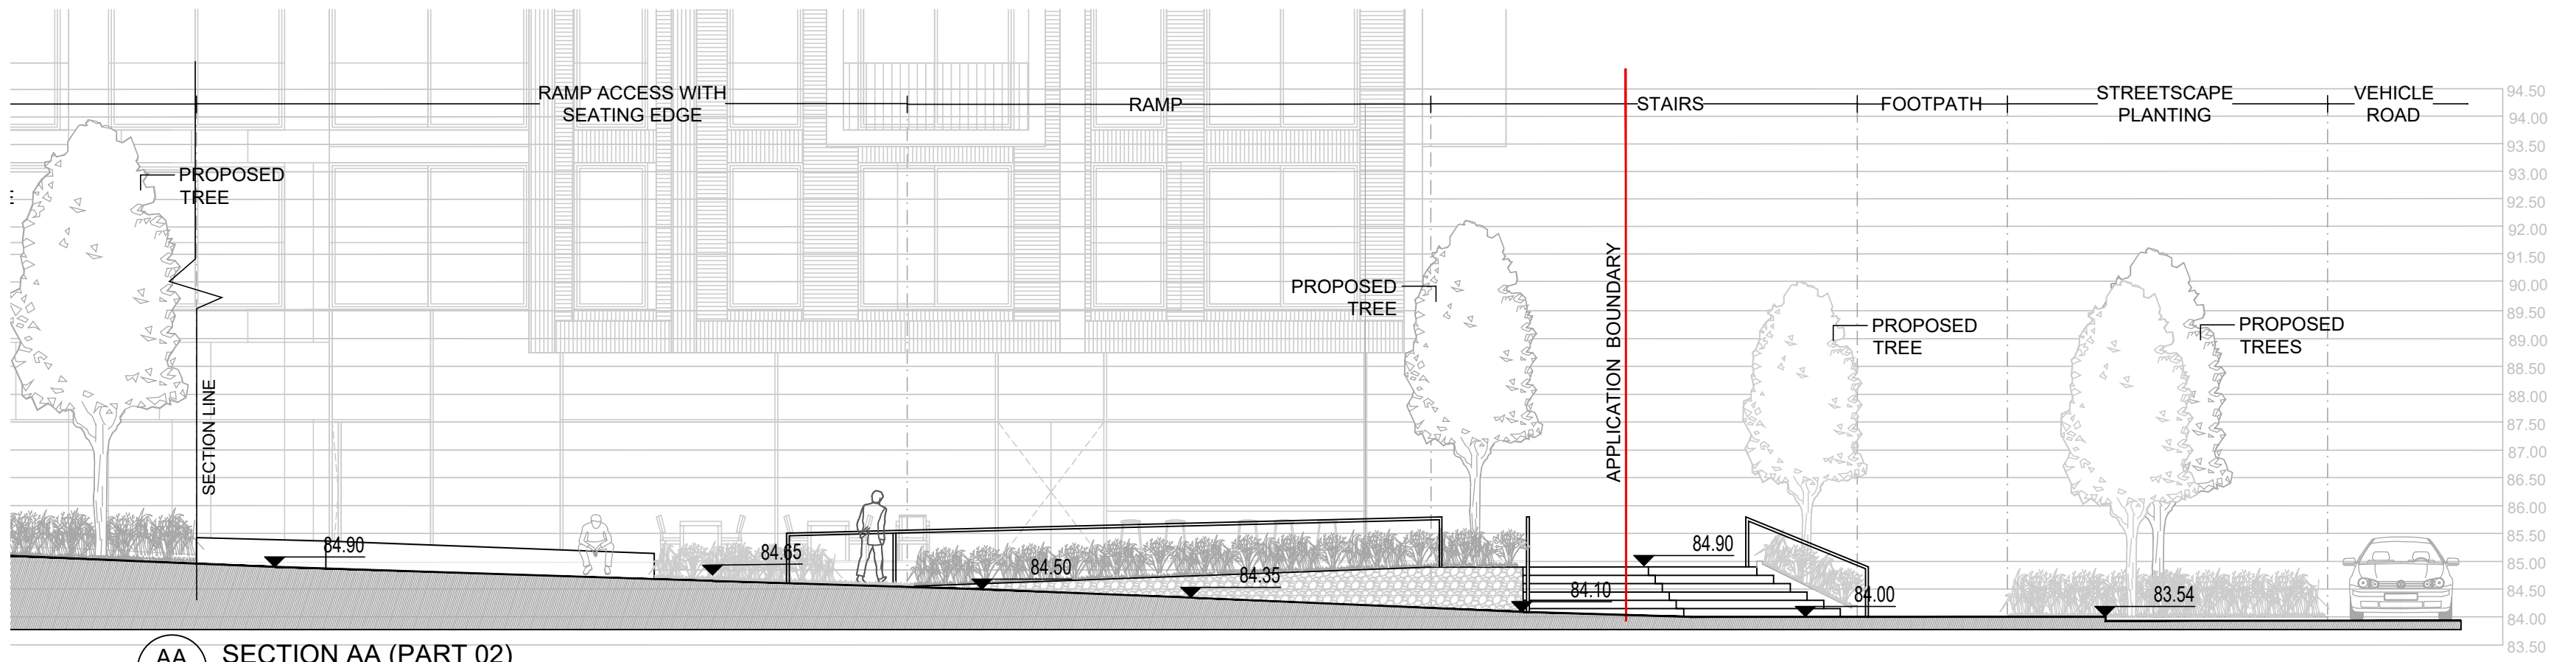

AA SECTION AA (PART 02)
 SCALE: 1:100 @ A1

NOTE: ANY PUBLIC REALM IMPROVEMENTS SHOWN OUTSIDE OF THE APPLICATION BOUNDARY ARE SUBJECT TO A LETTER OF CONSENT FROM THE LOCAL AUTHORITY AT APPLICATION STAGE.

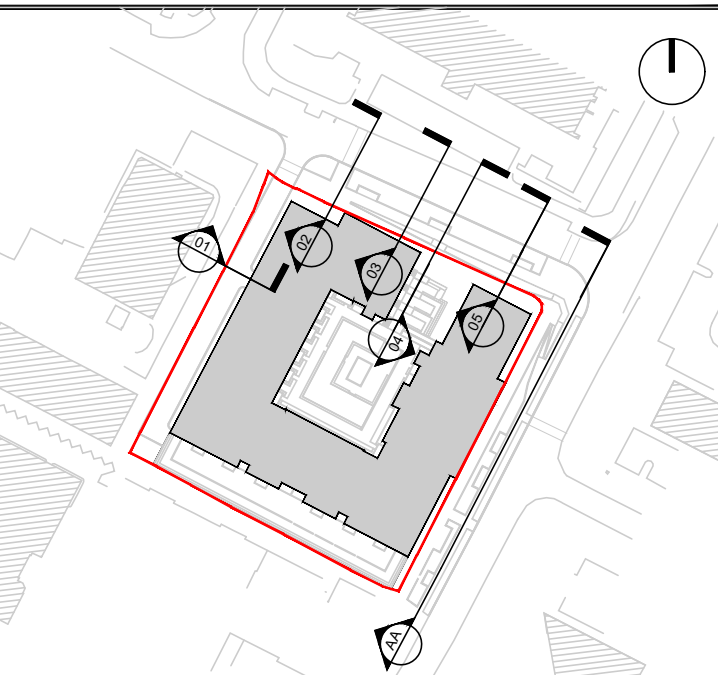

REFERENCE: THIS DRAWING IS NOT FOR CONSTRUCTION

REVISIONS:

Job No.	18A5A	Drawn By	RM / CF
Dwg No.	L1-801	Checked By	SR
Scale	AS SHOWN @A1	Date	Apr 2021

JOB DESCRIPTION

Site	Former Avid Technology International Site, Carmanhall Road, Sandford Industrial Estate, Dublin 18
Project	Carmanhall Road
Title	SECTION 1 of 3

