



01 TYPICAL TREE SOIL PROFILE  
SCALE: 1:10 @A1




02 LAWN TREE PIT AND MULCH DETAIL

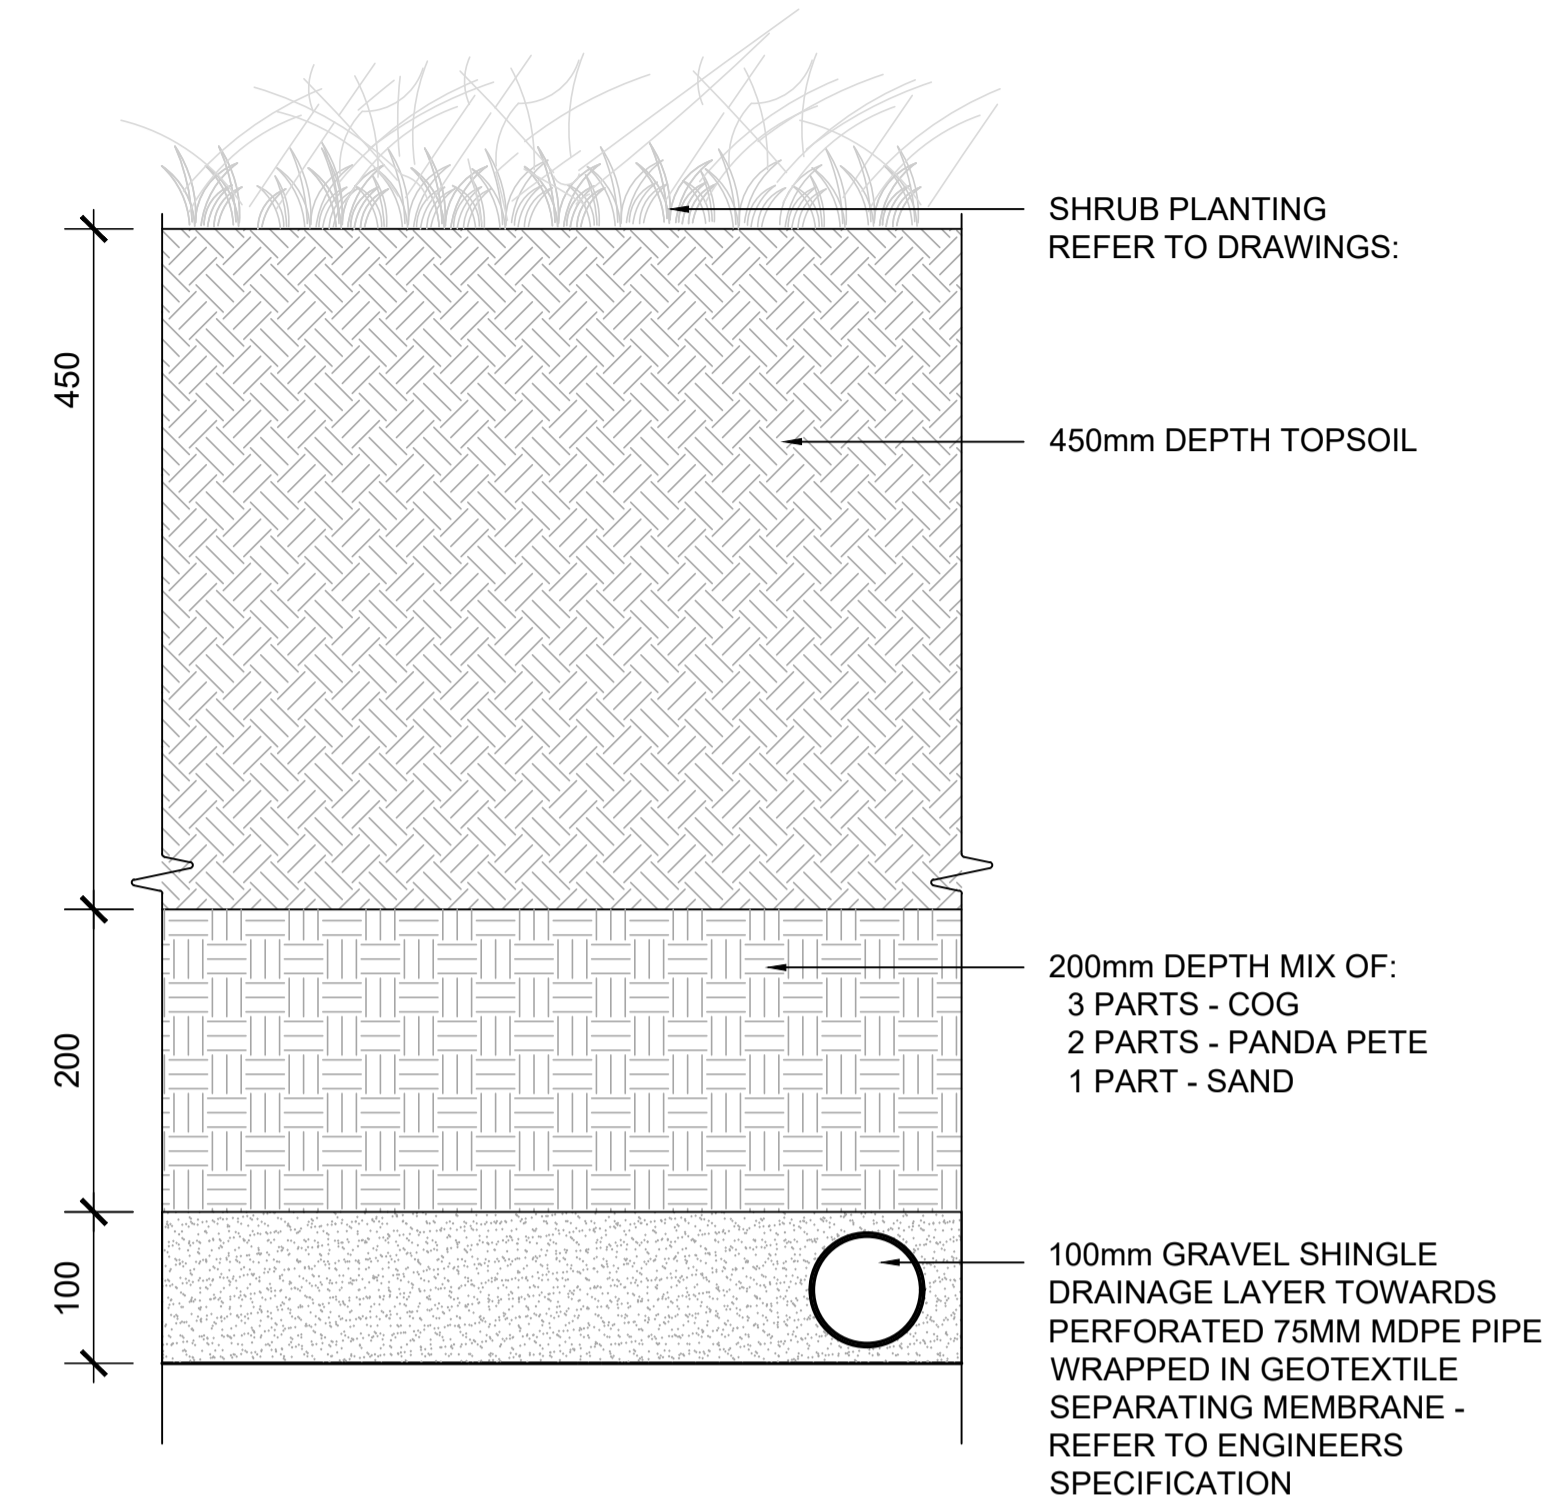

03 TYPICAL SHRUB SOIL PROFILE  
SCALE: 1:5 @A1

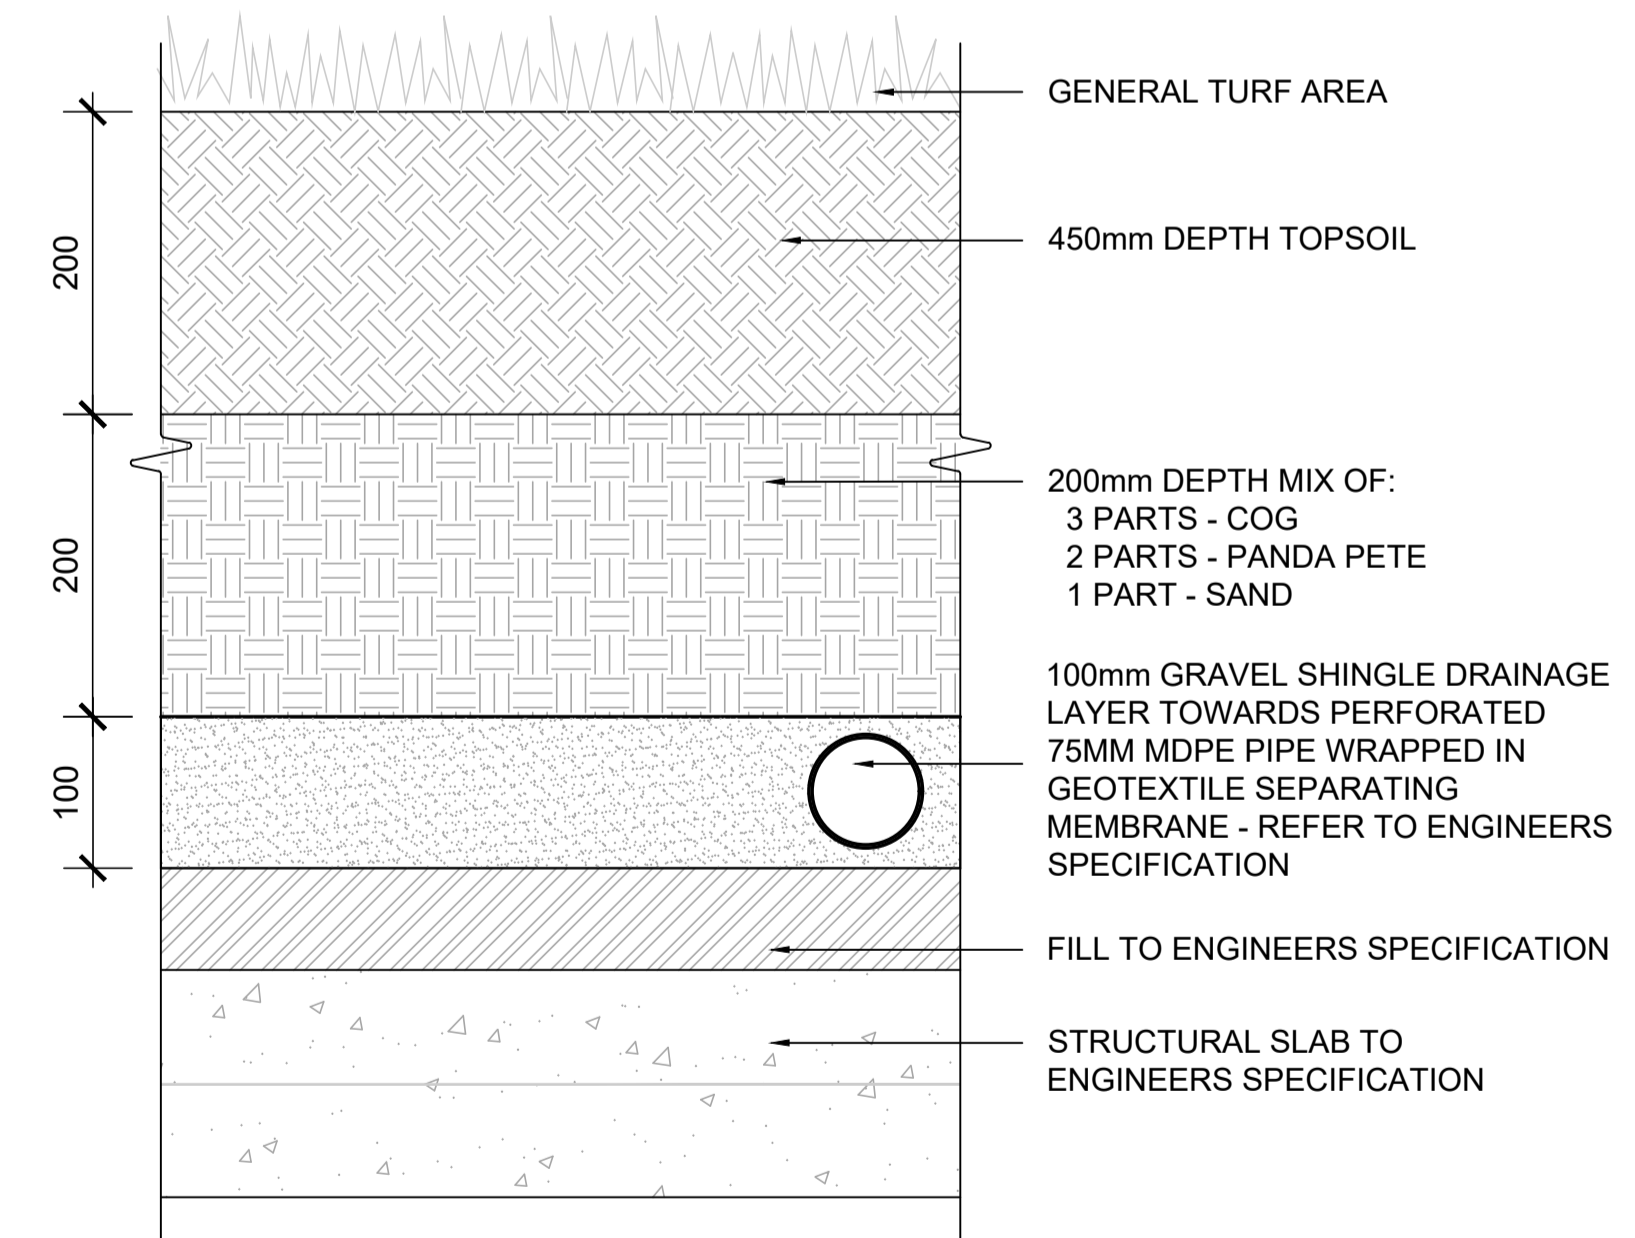

05 TYPICAL TURF SOIL PROFILE  
SCALE: 1:5 @A1

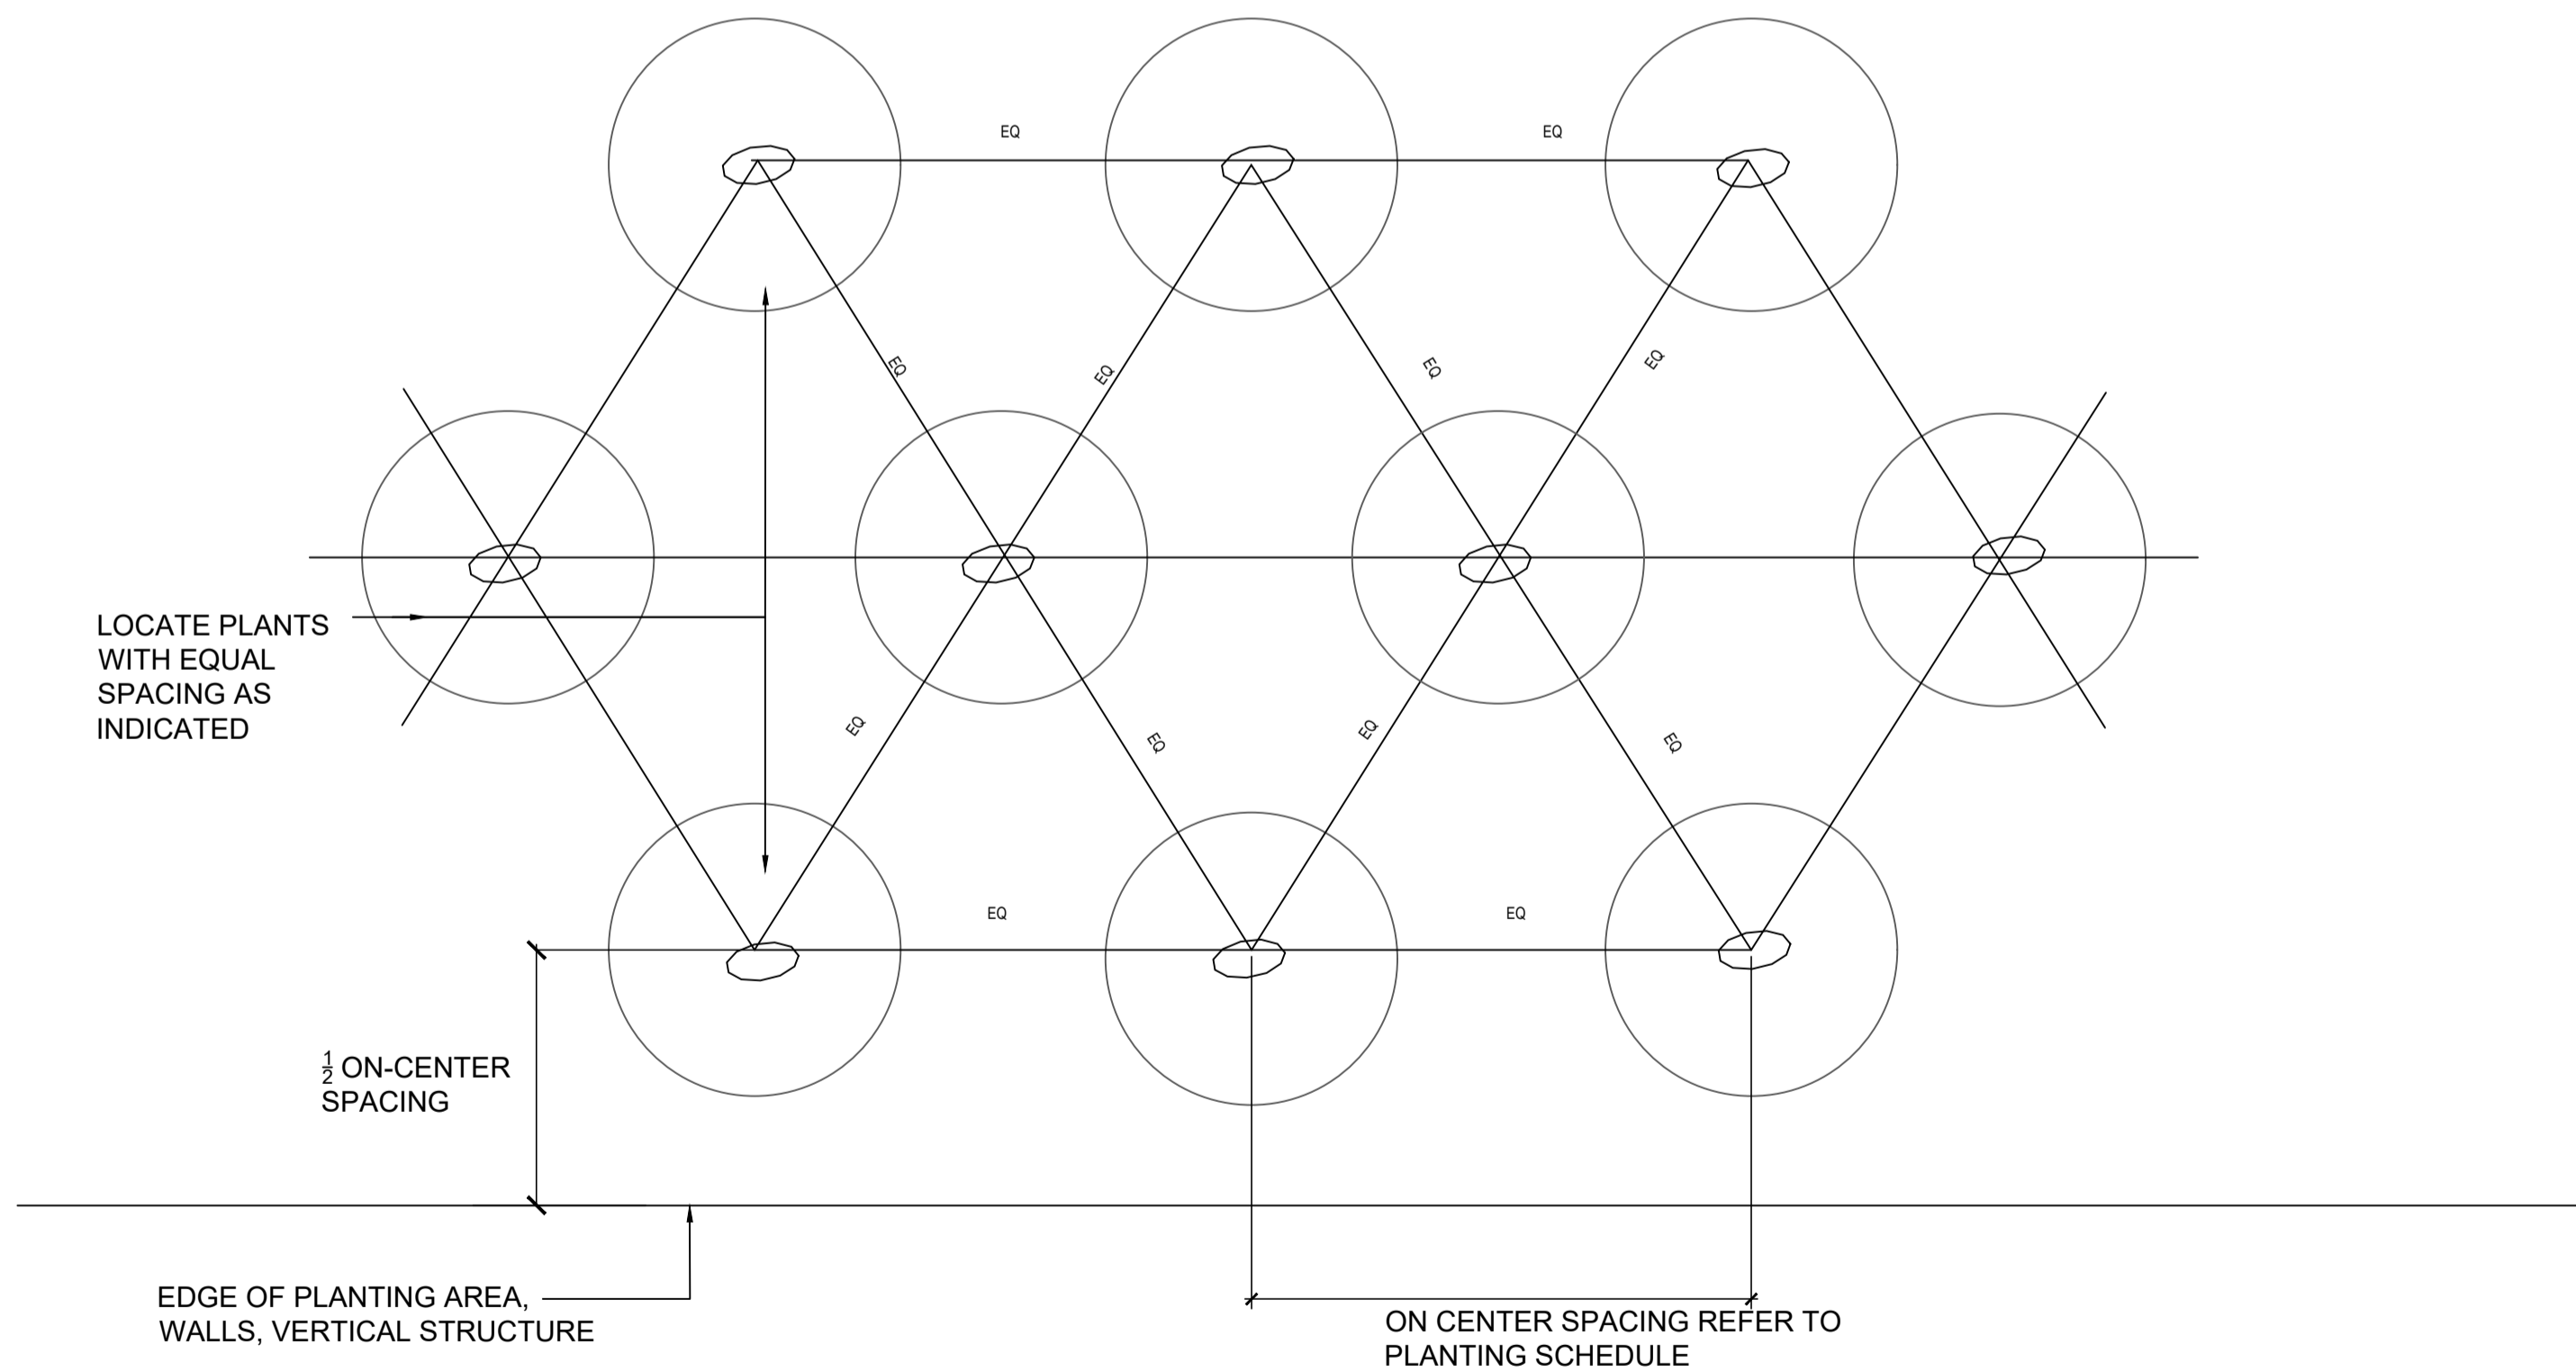

04 TYPICAL SHRUB PLANTING SPACING  
SCALE: 1:20 @A1

NOTE:  
ALL DIMENSIONS TO BE CHECKED ON SITE  
NO DIMENSIONS TO BE SCALED FROM THIS DRAWING  
THIS DRAWING IS TO BE READ IN CONJUNCTION WITH  
RELEVANT CONSULTANT'S DRAWINGS  
NO PART OF THIS DOCUMENT MAY BE RE-PRODUCED OR  
TRANSMITTED IN ANY FORM OR STORED IN ANY RETRIEVAL  
SYSTEM OF ANY NATURE WITHOUT THE WRITTEN PERMISSION  
OF THE LANDSCAPE ARCHITECT AS COPYRIGHT HOLDER EXCEPT  
AS AGREED FOR USE ON THE PROJECT FOR WHICH THE  
DOCUMENT WAS ORIGINALLY ISSUED  
FOR DRAWING INDEX, GENERAL NOTES, AND HEALTH AND SAFETY REFER TO DWG  
L3.001


CLIENT:



ARCHITECTS:



NOTE: ANY PUBLIC REALM IMPROVEMENTS SHOWN OUTSIDE  
OF THE APPLICATION BOUNDARY ARE SUBJECT TO A LETTER  
OF CONSENT FROM THE LOCAL AUTHORITY AT APPLICATION  
STAGE.

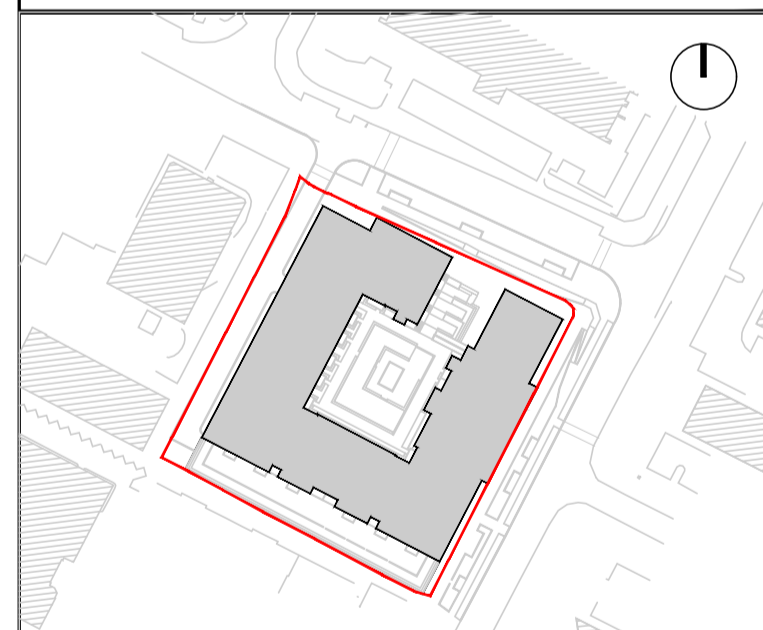

REFERENCE: THIS DRAWING IS NOT FOR CONSTRUCTION

REVISIONS:

Job No.	18A5A	Drawn By	RM / CF
Dwg No.	L1-903	Checked By	SR
Scale	AS SHOWN	Date	Apr 2021

JOB DESCRIPTION

Site	Former Avid Technology International Site, Carmanhall Road, Sandycroft Industrial Estate, Dublin 18
Project	Carmanhall Road
Title	DETAILS 4 OF 4

