


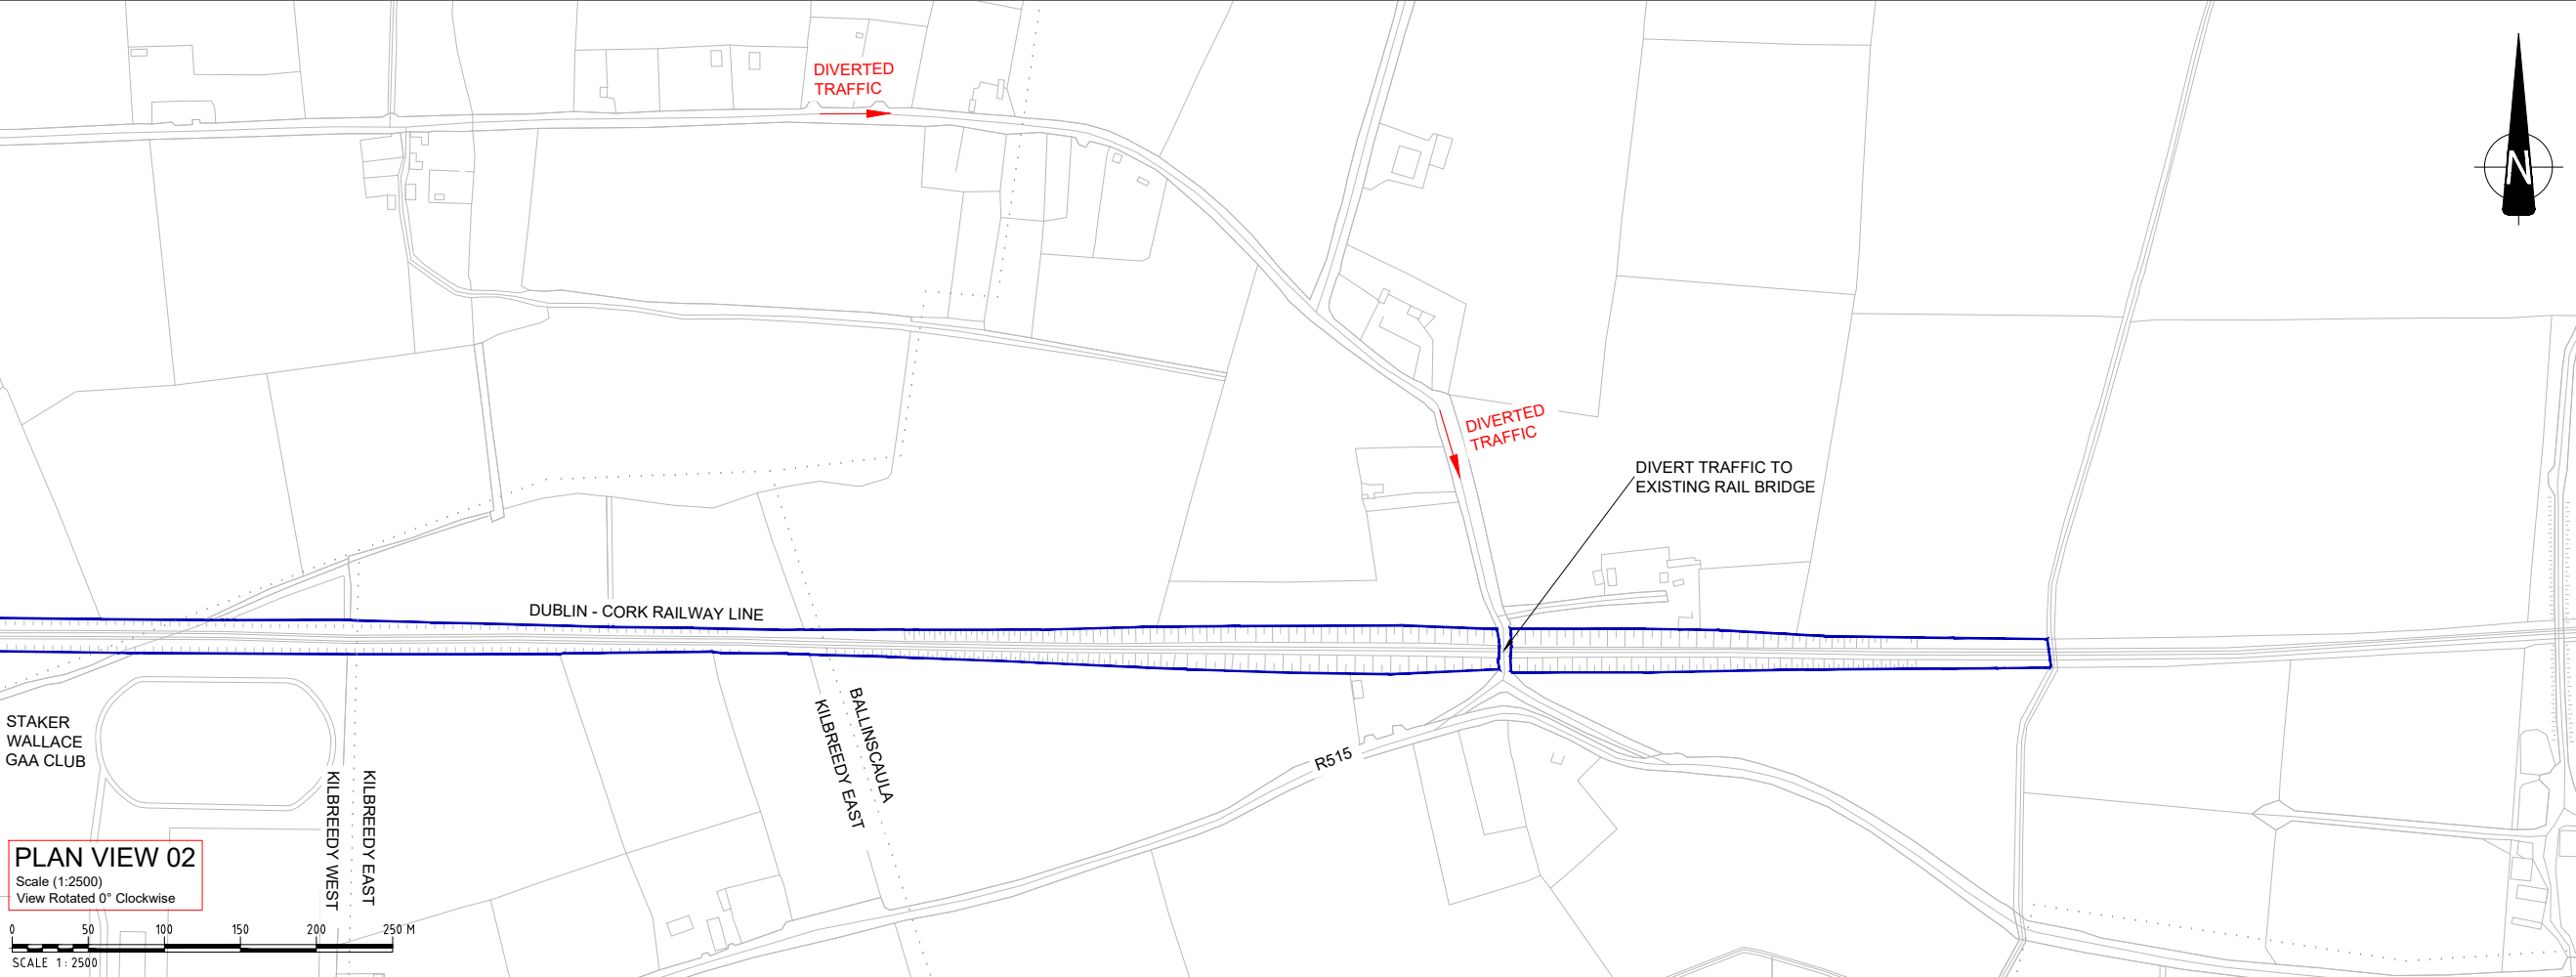
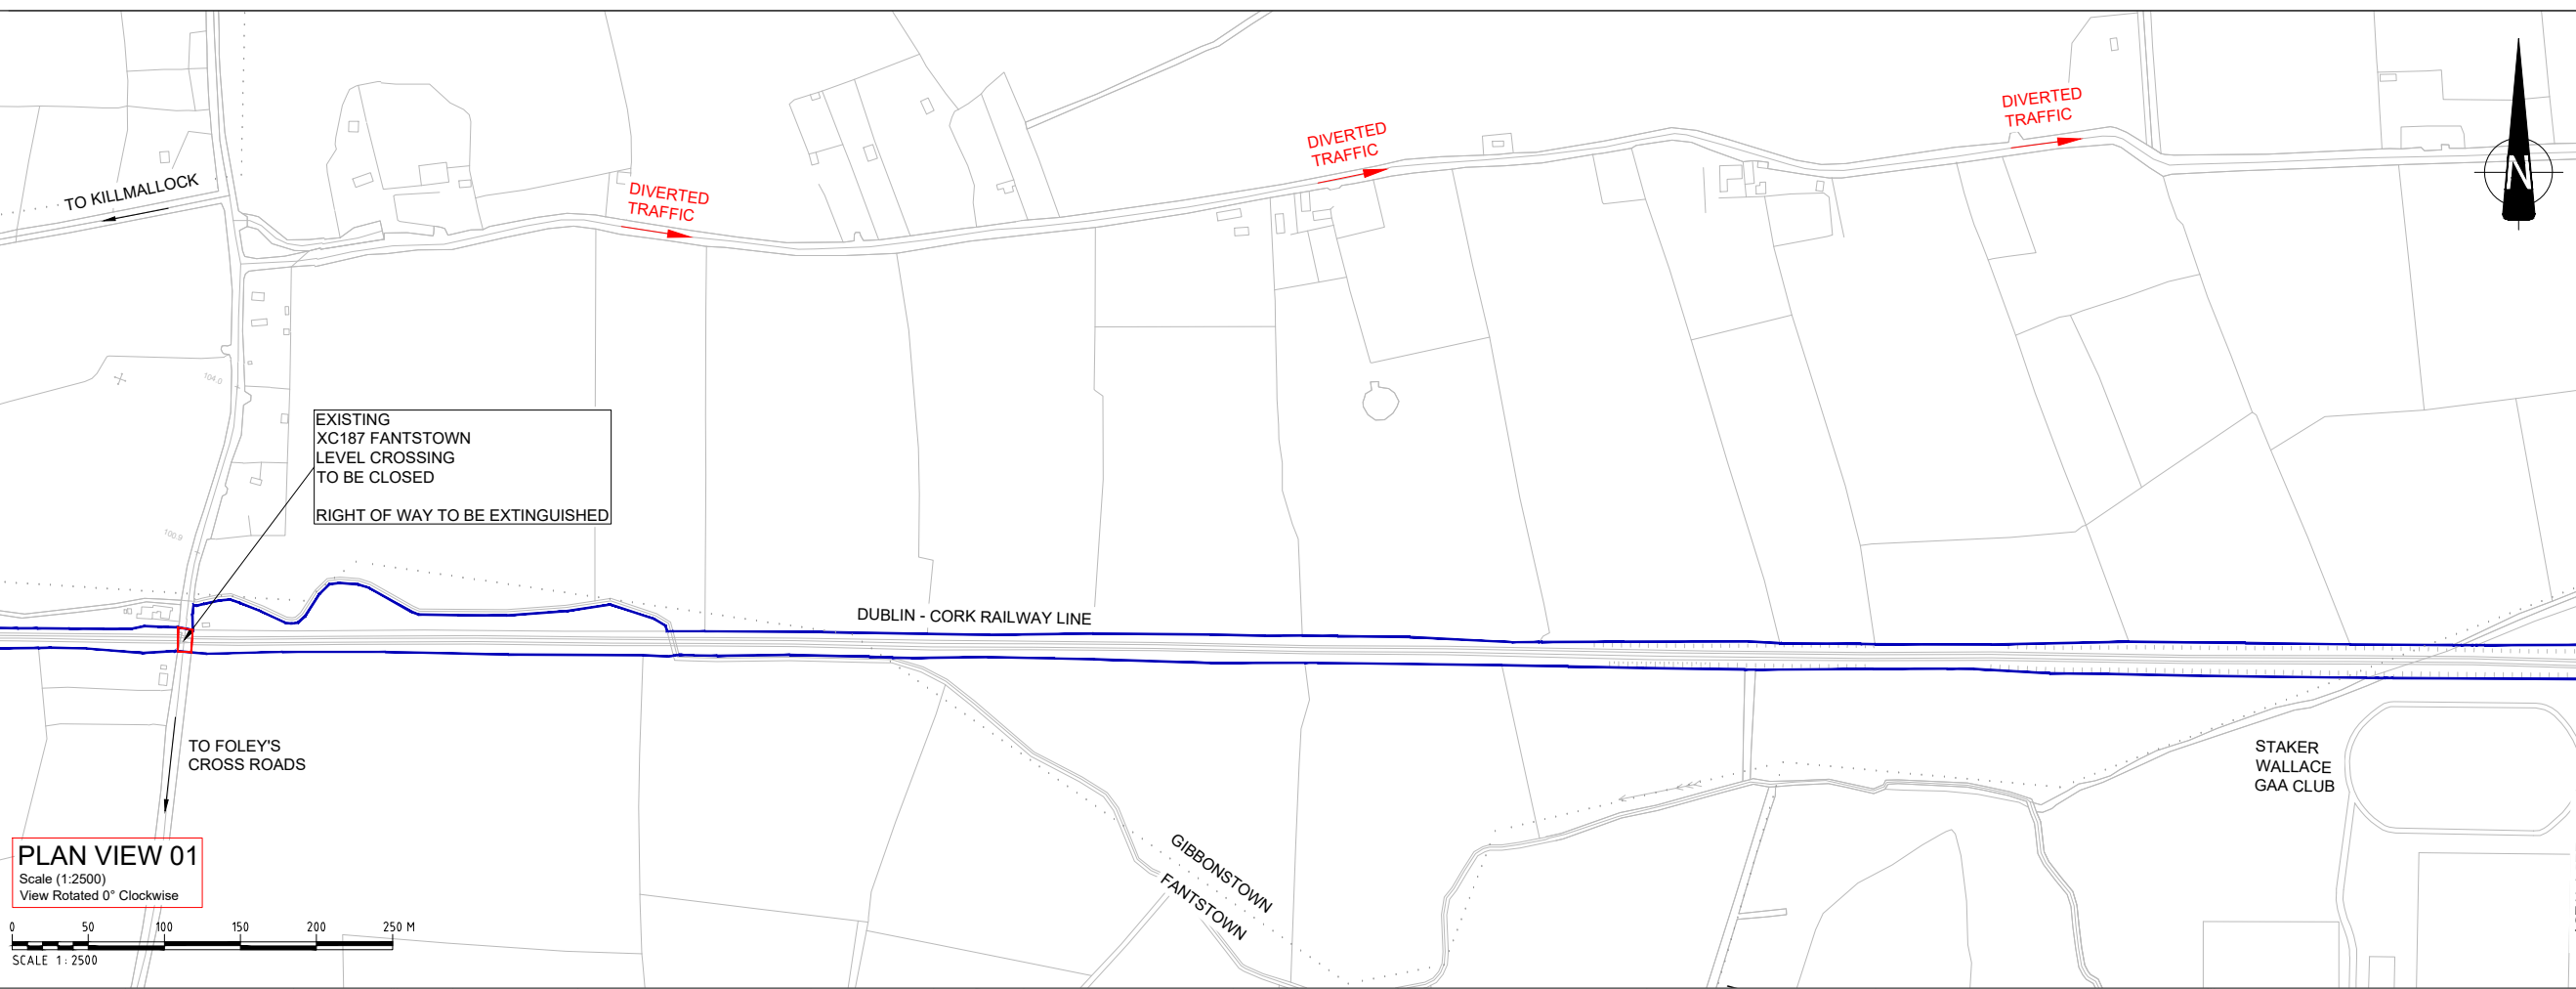
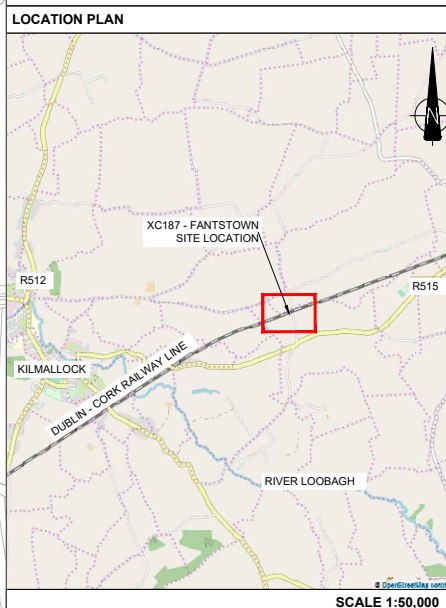


PLAN 1A XC187 - FANTSTOWN

NOTES:
1. ALL DIMENSIONS ARE IN METRES UNLESS OTHERWISE STATED

LEGEND
 RED LINE BOUNDARY
 IRISH RAIL LAND OWNERSHIP
 TOWNLAND BOUNDARY

DRAWING PREPARED BY:
NAME: CONOR HENRY
COMPANY: JACOBS ENGINEERING UK LTD.
ADDRESS: SECOND FLOOR, ROCHESTER BUILDING, 28 ADELAIDE STREET, BELFAST



Rev	By	Date	Description
0	CH	NOV '20	ISSUE FOR COMMENT
1	AB	DEC '20	AMENDED FOLLOWING CLIENT COMMENT
2	AB	APR '21	FINAL

Project:	CORK LINE LEVEL CROSSINGS
Component:	RAILWAY ORDER SCHEDULE DRAWING
Title:	SITE LOCATION PLAN - XC187 FANTSTOWN
Designed:	SK
Drawn:	CT
Checked:	FMD
File Name:	-
Original scales:	PLAN 1:2500 @ A1
Date:	DEC '20
Drawing No.:	32111000-JAC-LUH-XC187-DR-CH-001