

**FIGURE 2D  
XC187 - FANTSTOWN**

**NOTES:**  
1. ALL DIMENSIONS ARE IN METRES UNLESS OTHERWISE STATED


**LEGEND**

IRISH RAIL LAND OWNERSHIP  
WAYLEAVE - RIGHT OF WAY


**NO LAND TO BE ACQUIRED**

**DRAWING PREPARED BY:**  
**NAME:** JOHN ROCKS  
**COMPANY:** JACOBS ENGINEERING UK LTD.  
**ADDRESS:** SECOND FLOOR, ROCHESTER BUILDING, 28 ADELAIDE STREET, BELFAST

**LOCATION PLAN**

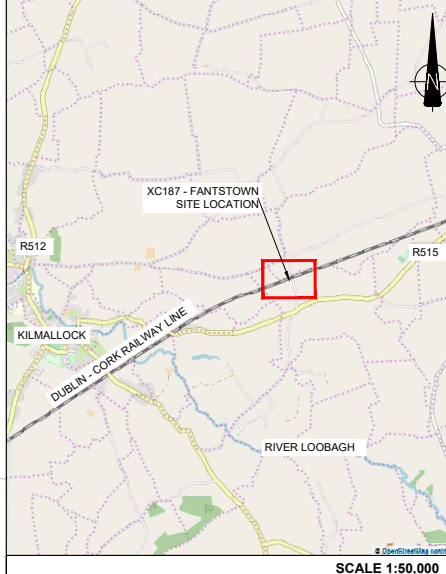

SCALE 1:50,000  
© Ordnance Survey Ireland. All rights reserved. Licence number EN 0039719

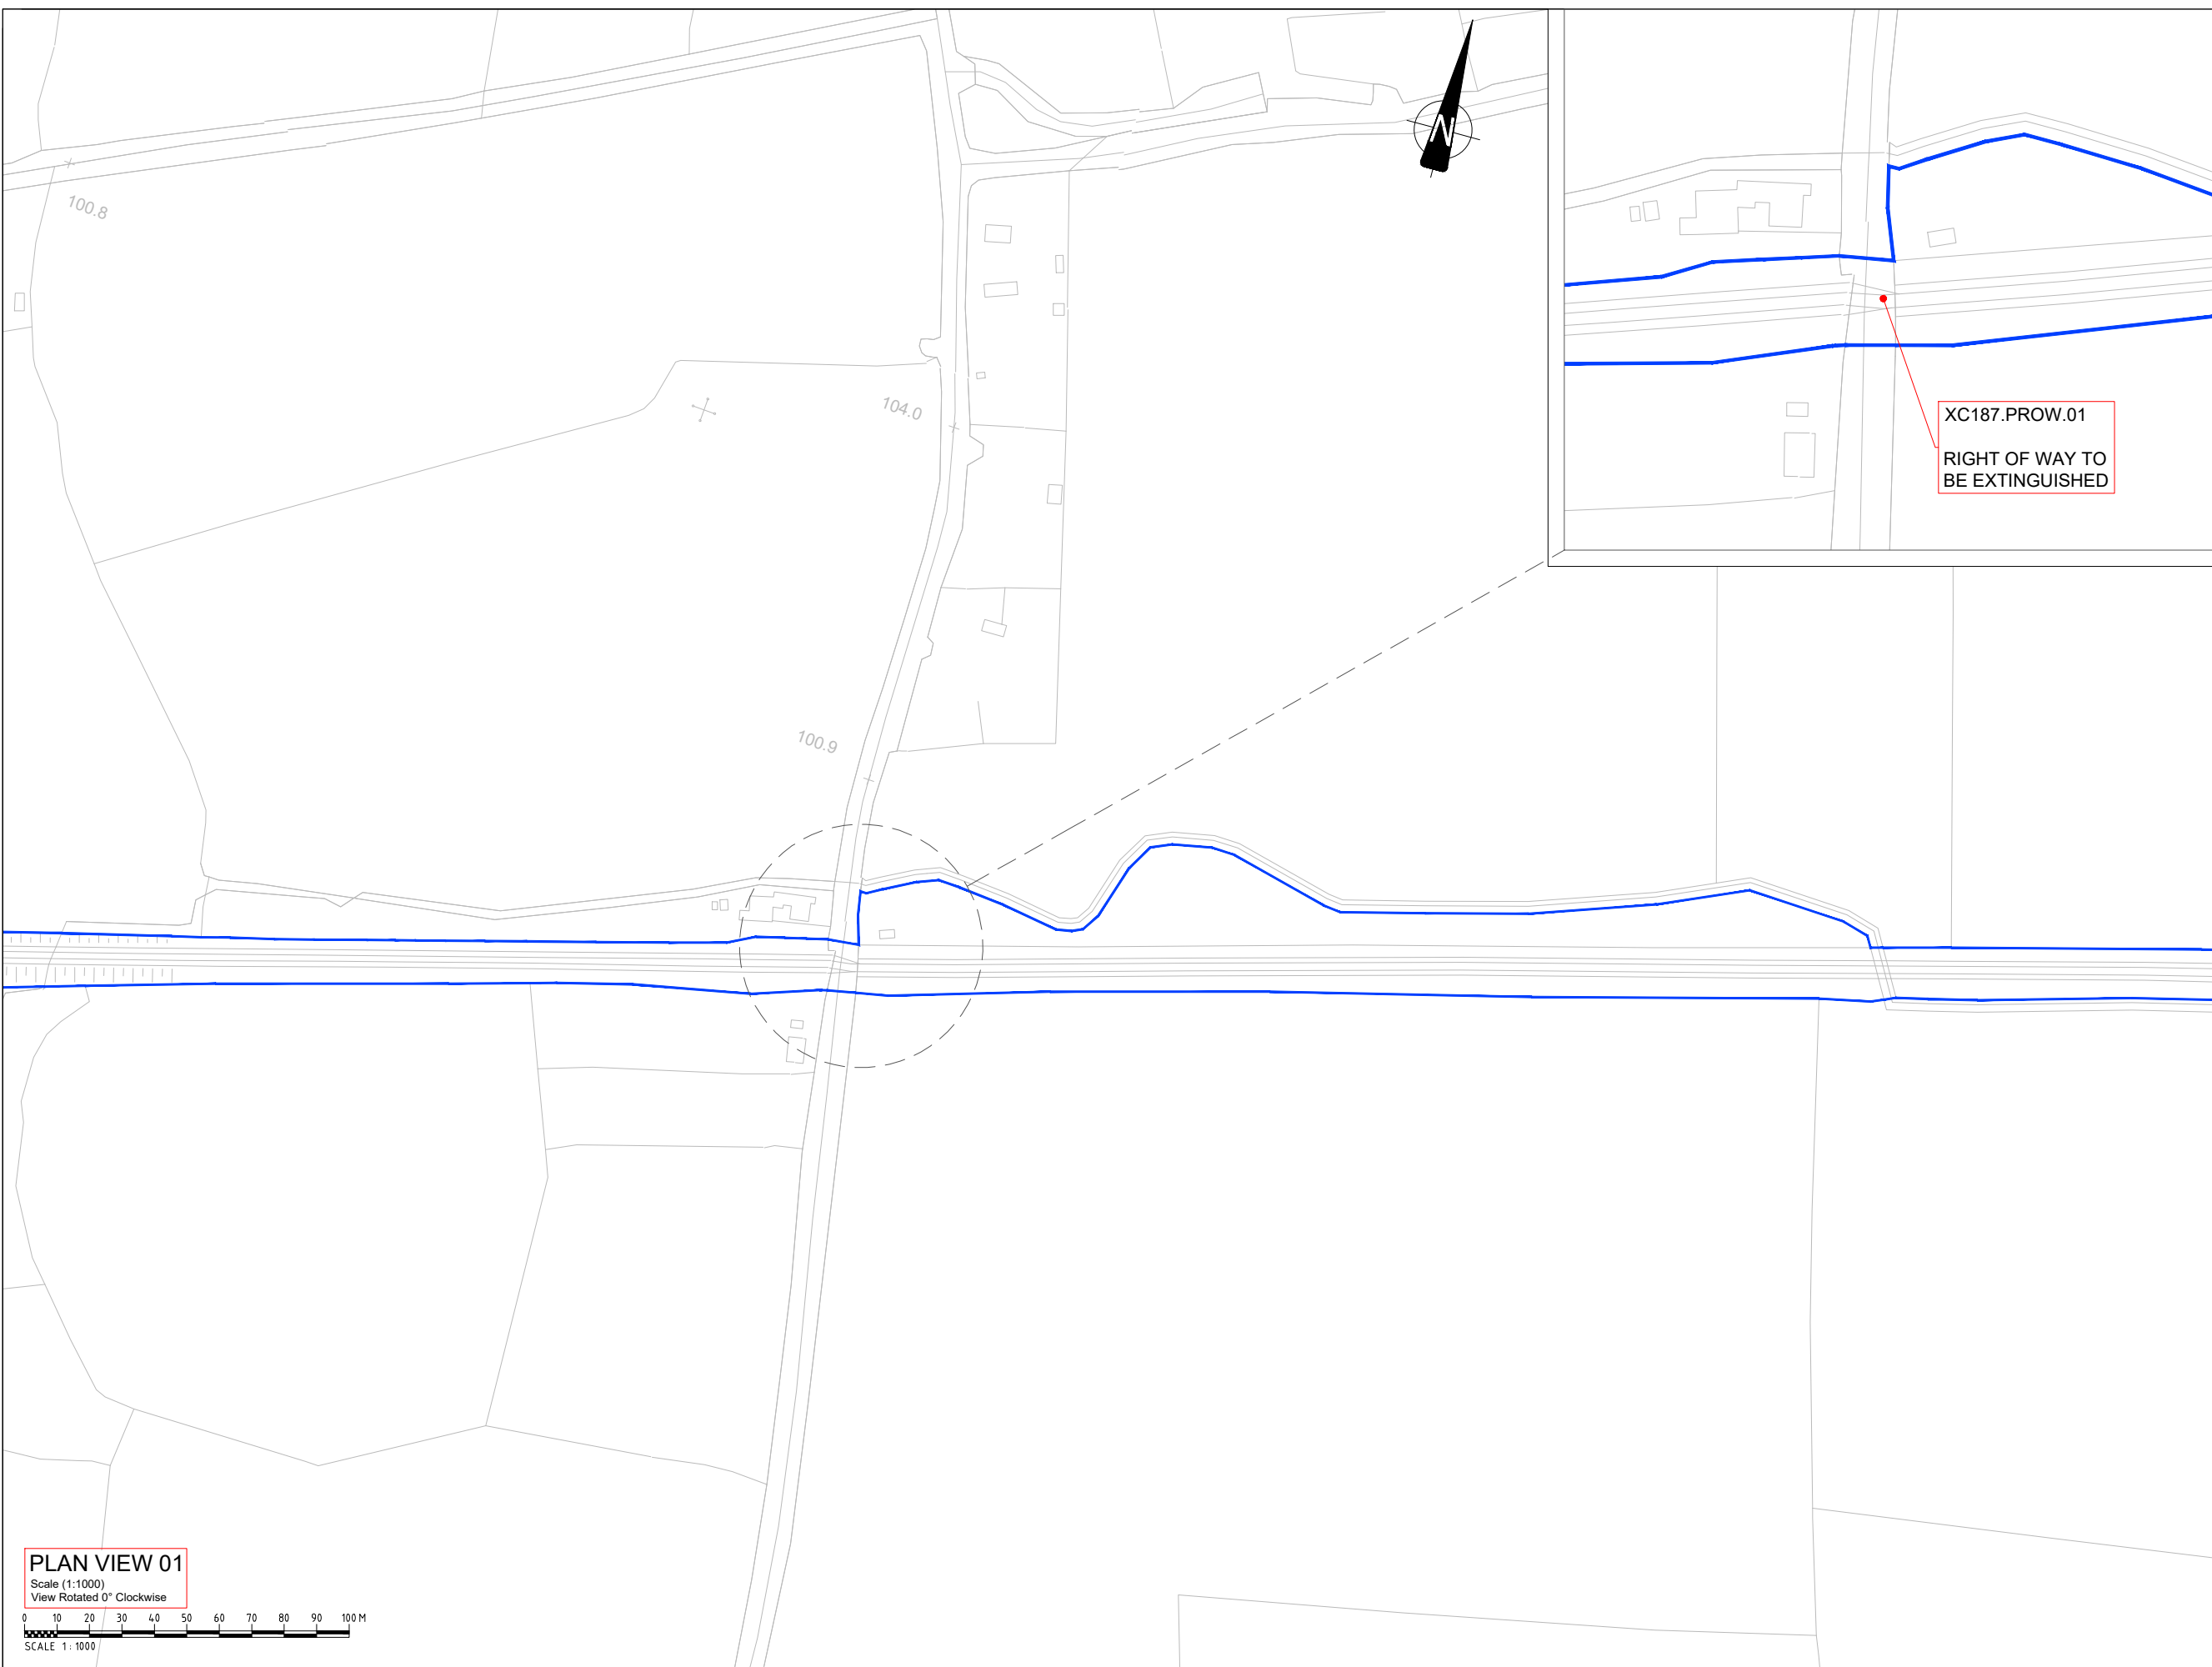

**PLAN VIEW 01**  
Scale (1:1000)  
View Rotated 0° Clockwise

0 10 20 30 40 50 60 70 80 90 100 M  
SCALE 1:1000

Rev	By	Date	Description
0	JR	SEP '20	ISSUE FOR COMMENT

Project: CORK LINE LEVEL CROSSINGS	
Component: RAILWAY ORDER SCHEDULE DRAWING	
Title: LANDOWNERSHIP BOUNDARIES - XC187 FANTSTOWN	
Designed: SK	File Name: -
Drawn: JR	Original scales: PLAN 1:1000 @ A1
Checked: FMD	Date: SEP '20
Drawing No. 32111000-JAC-LUH-XC187-DR-CH-0003	

