

# PLAN 3A XC187 - FANTSTOWN

**NOTES:**  
1. ALL DIMENSIONS ARE IN METRES UNLESS OTHERWISE STATED

## LEGEND


- IRISH RAIL LAND OWNERSHIP
- WAYLEAVE - RIGHT OF WAY

**NO LAND TO BE ACQUIRED**

### DRAWING PREPARED BY:


**NAME:** JOHN ROCKS  
**COMPANY:** JACOBS ENGINEERING UK LTD.  
**ADDRESS:** SECOND FLOOR, ROCHESTER BUILDING, 28 ADELAIDE STREET, BELFAST

### LOCATION PLAN

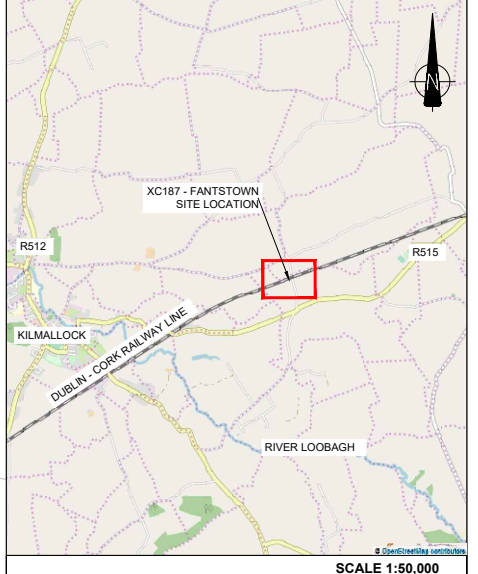

SCALE 1:50,000

© Ordnance Survey Ireland. All rights reserved. Licence number EN 0039719

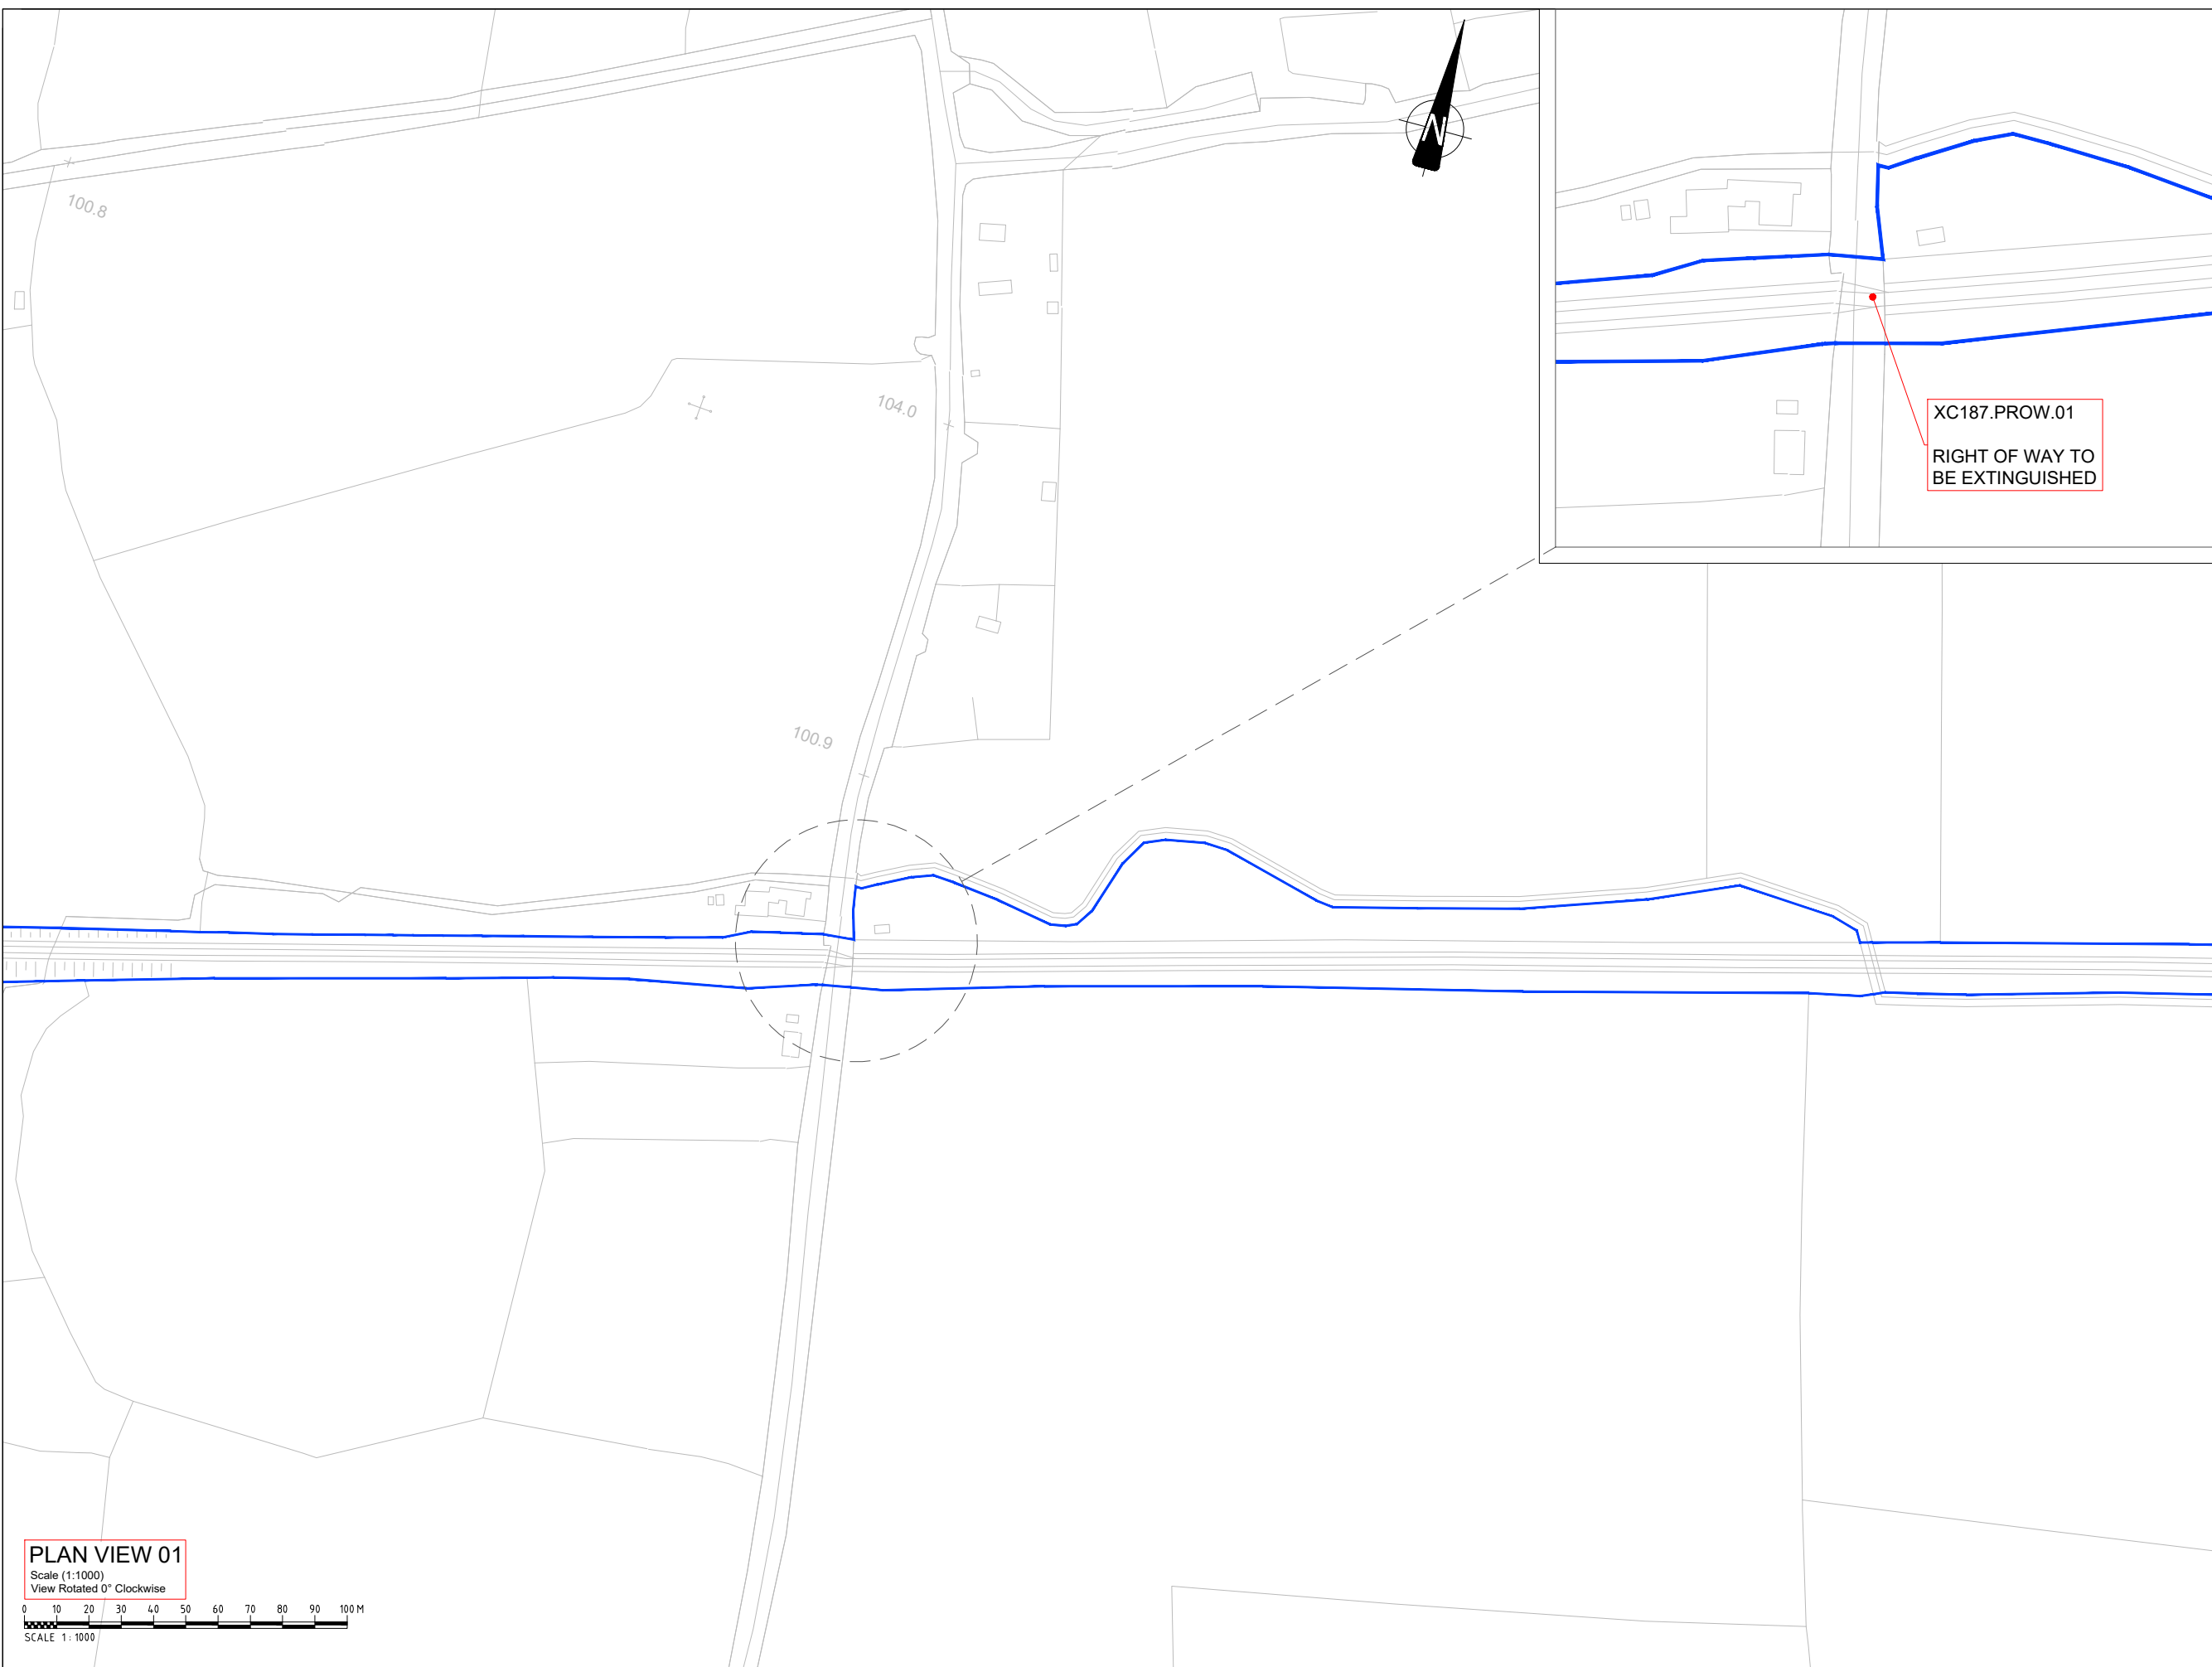

### PLAN VIEW 01

Scale (1:1000)  
View Rotated 0° Clockwise

SCALE 1:1000

Rev	By	Date	Description
0	JR	SEP '20	ISSUE FOR COMMENT
1	AB	APR '21	FINAL

Project: CORK LINE LEVEL CROSSINGS	
Component: RAILWAY ORDER SCHEDULE DRAWING	
Title: LANDOWNERSHIP BOUNDARIES - XC187 FANTSTOWN	
Designed: SK	File Name: -
Drawn: JR	Original scales: PLAN 1:1000 @ A1
Checked: FMD	Date: SEP '20
Drawing No. 32111000-JAC-LUH-XC187-DR-CH-0003	

