



PLAN 1A XC211 - NEWTOWN

NOTES:
1. ALL DIMENSIONS ARE IN METRES UNLESS OTHERWISE STATED

LEGEND

| | |
|--|---------------------------------|
| | PROPOSED ROAD ALIGNMENT |
| | PROPOSED FOOTWAY PAVEMENT |
| | RED LINE BOUNDARY |
| | IRISH RAIL LAND OWNERSHIP |
| | TOWNLAND BOUNDARY |
| | WAYLEAVES / PUBLIC RIGHT OF WAY |

DRAWING PREPARED BY:
NAME: JOHN ROCKS
COMPANY: JACOBS ENGINEERING UK LTD.
ADDRESS: SECOND FLOOR, ROCHESTER BUILDING, 28 ADELAIDE STREET, BELFAST

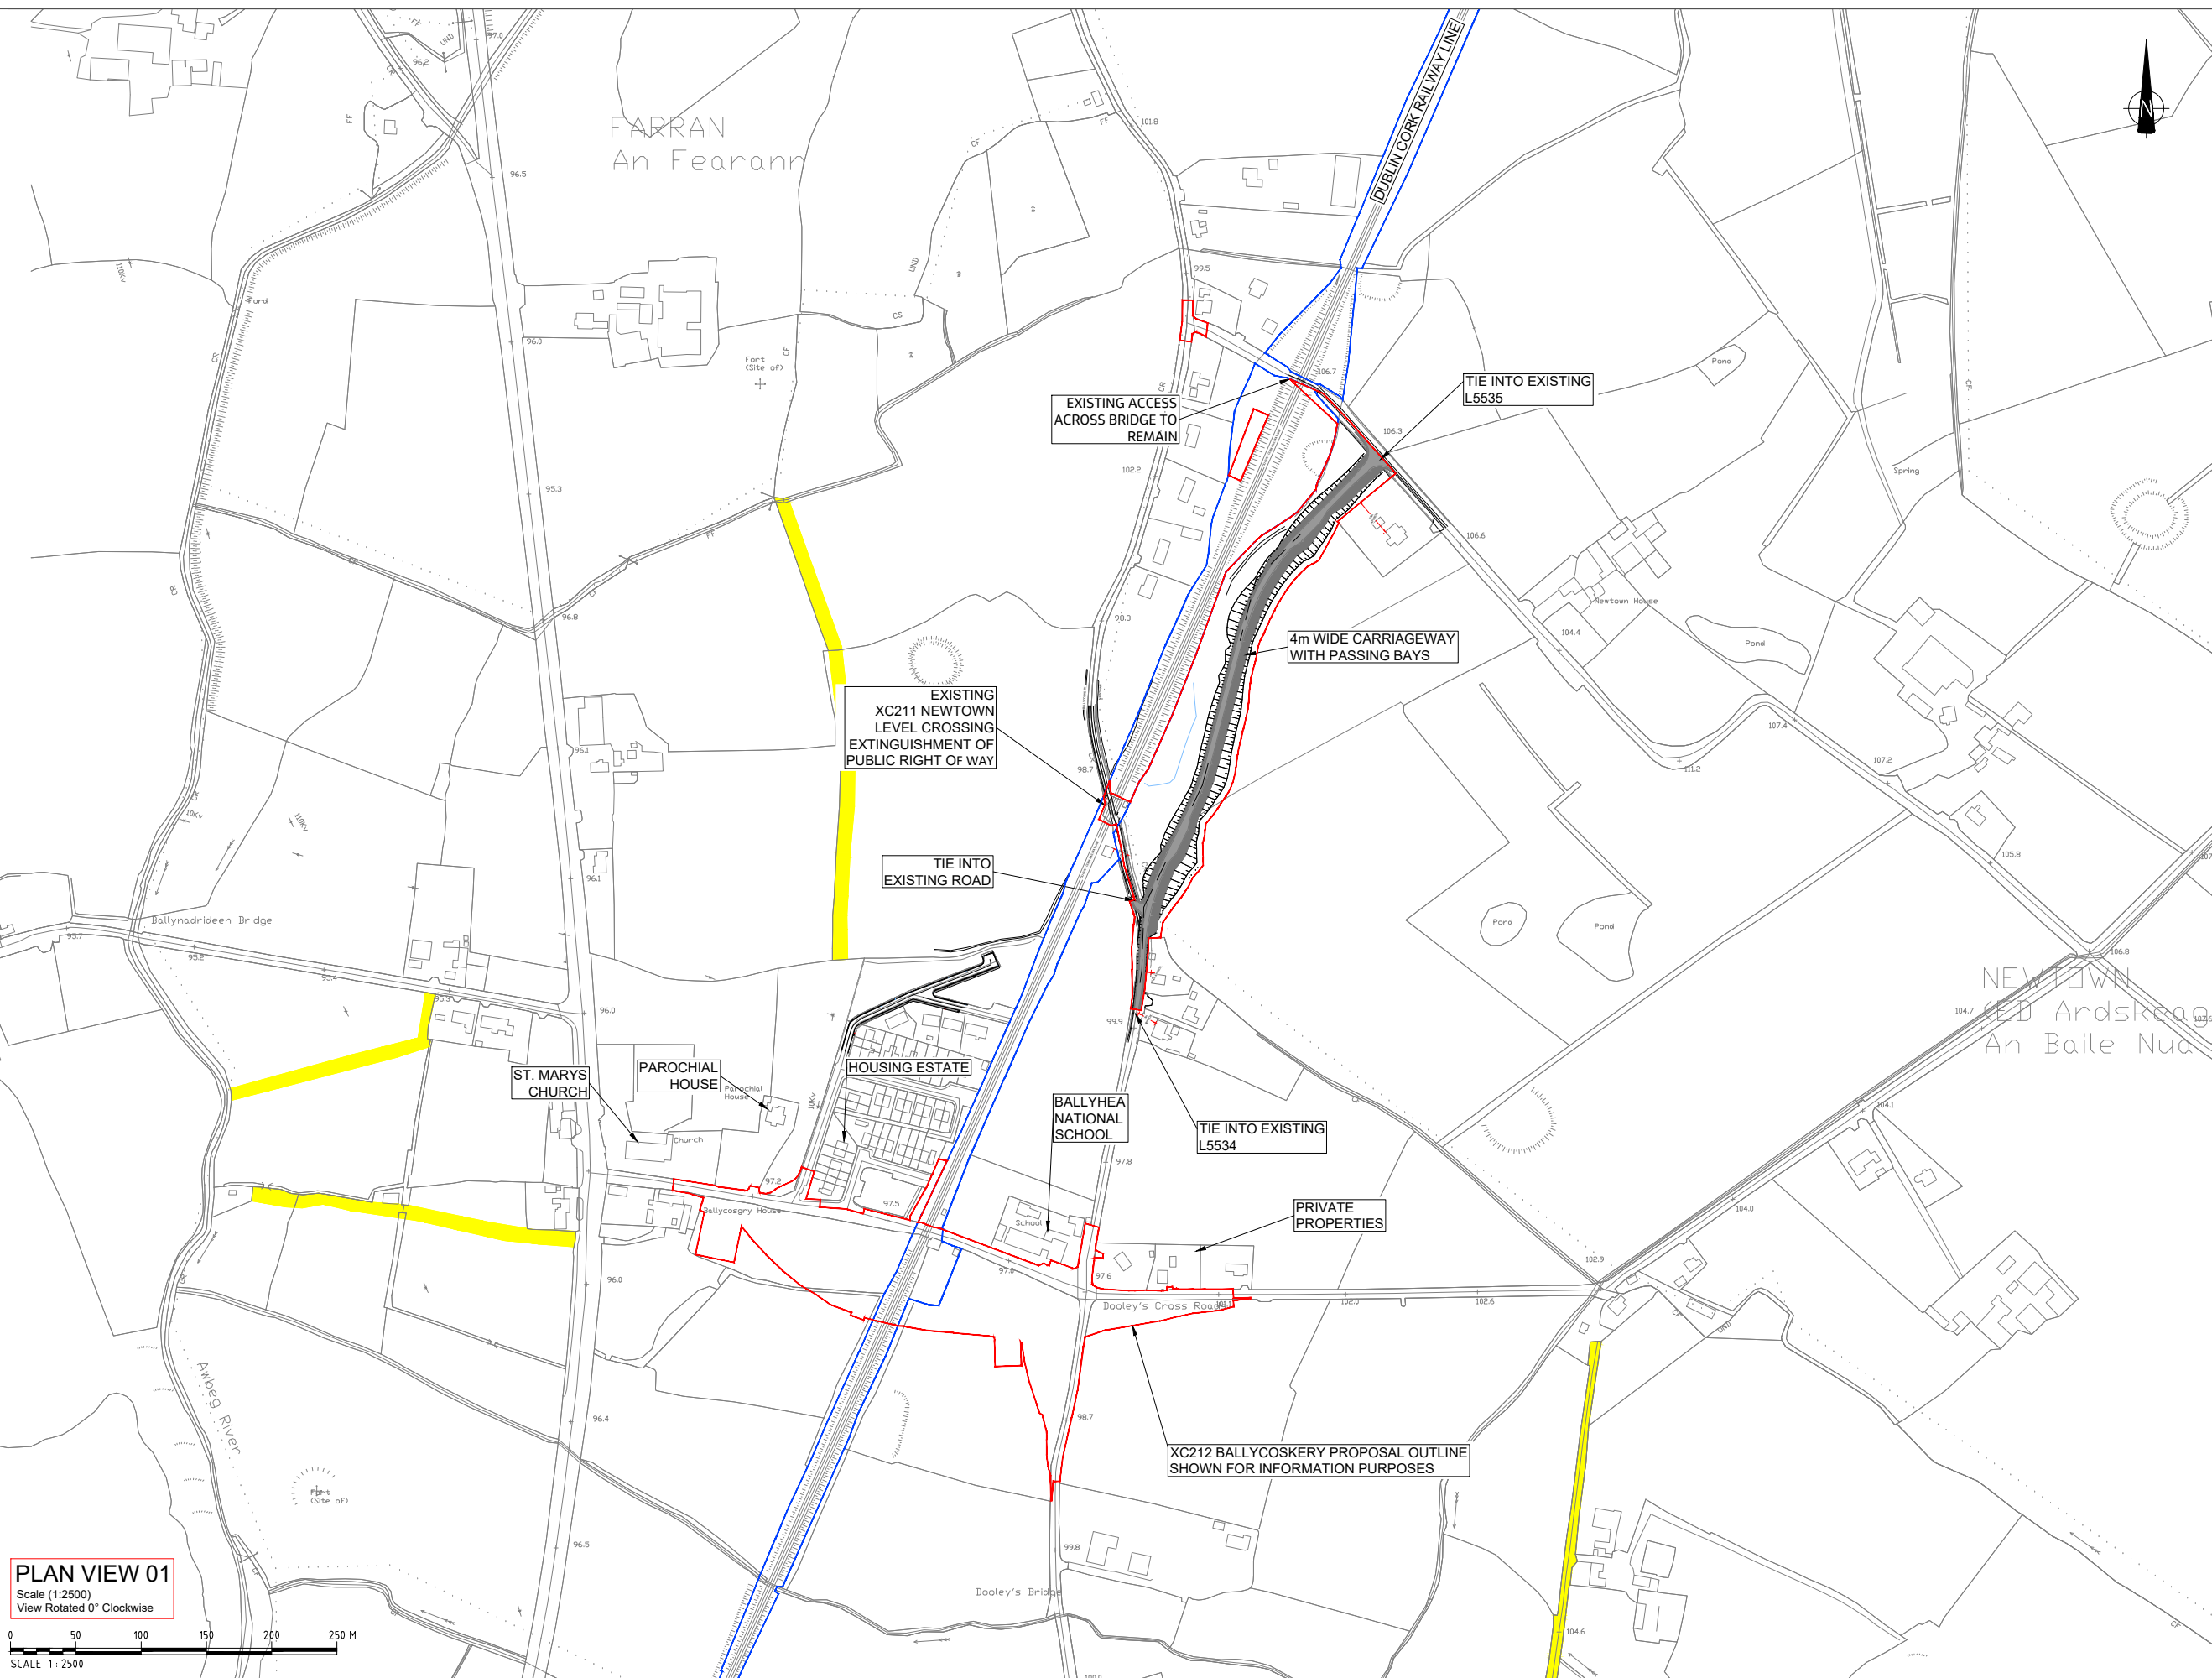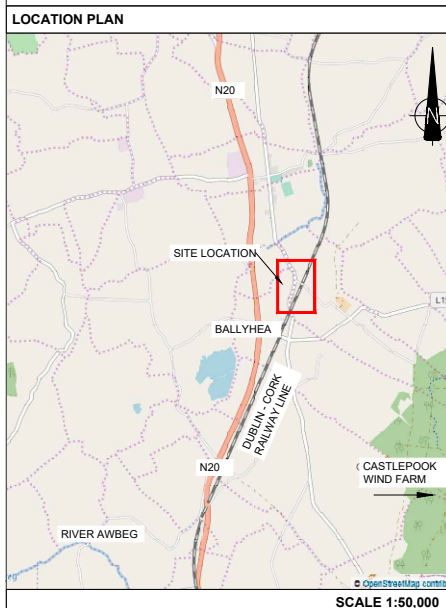

PLAN VIEW 01
 Scale (1:2500)
 View Rotated 0° Clockwise

SCALE 1:2500



| Rev | By | Date | Description |
|-----|----|---------|-------------------------|
| 0 | JR | NOV '20 | DRAFT ISSUE FOR COMMENT |
| 1 | AB | DEC '20 | SITE NOTICES REMOVED |
| 2 | AB | APR '21 | FINAL |

| | | | |
|--------------|------------------------------------|------------------|-----------------------------------|
| Project: | CORK LINE LEVEL CROSSINGS | | |
| Component: | RAILWAY ORDER SCHEDULE DRAWING | | |
| Title: | SITE LOCATION PLAN - XC211 NEWTOWN | | |
| Designed: | FMD | File Name: | - |
| Drawn: | JR | Original scales: | PLAN 1:2500 : A1 |
| Checked: | FMD | Date: | DEC '20 |
| Drawing No.: | | | 32111000-JAC-LUH-XC211-DR-CH-0001 |

© Ordnance Survey Ireland. All rights reserved. Licence number EN 0039719