



**FIGURE 10
XC211 - NEWTOWN**

NOTES:
1. ALL DIMENSIONS ARE IN METRES UNLESS OTHERWISE STATED

LEGEND

- PROPOSED ROAD ALIGNMENT
- PROPOSED FOOTWAY PAVEMENT
- RED LINE BOUNDARY
- IRISH RAIL LAND OWNERSHIP
- TOWNLAND BOUNDARY
- WAYLEAVES / PUBLIC RIGHT OF WAY

DRAWING PREPARED BY:
NAME: JOHN ROCKS
COMPANY: JACOBS ENGINEERING UK LTD.
ADDRESS: SECOND FLOOR, ROCHESTER BUILDING, 28 ADELAIDE STREET, BELFAST

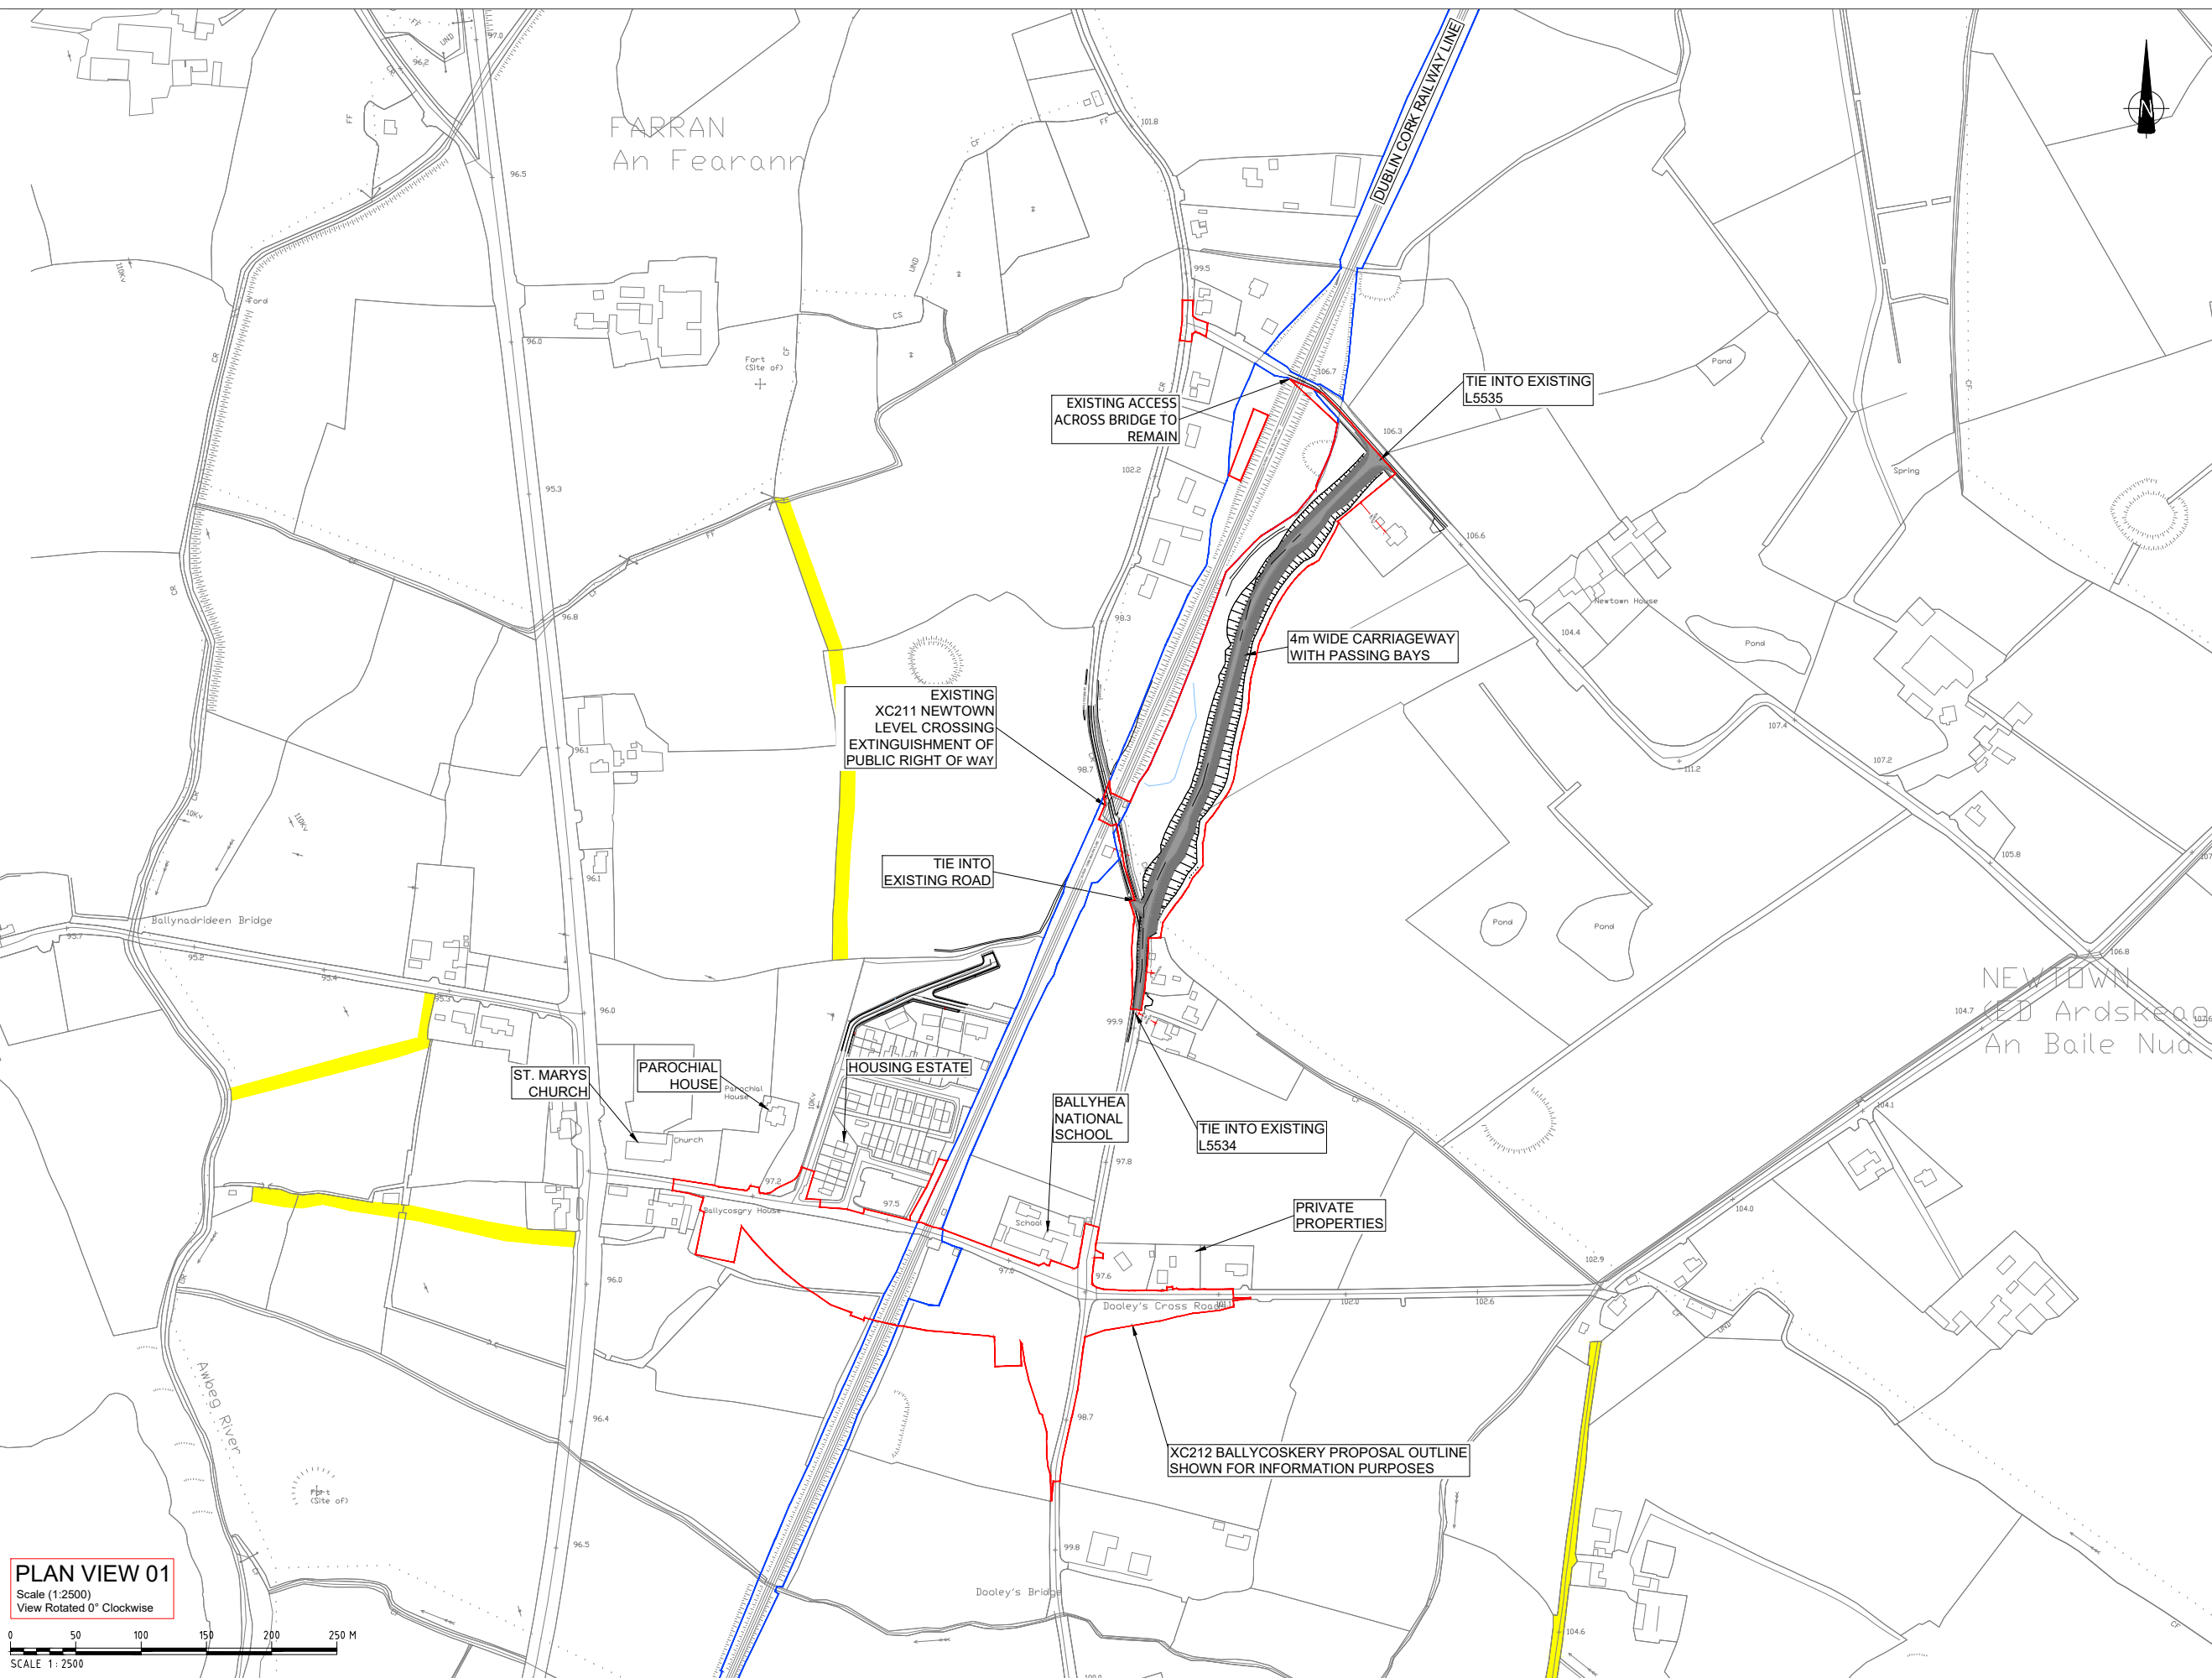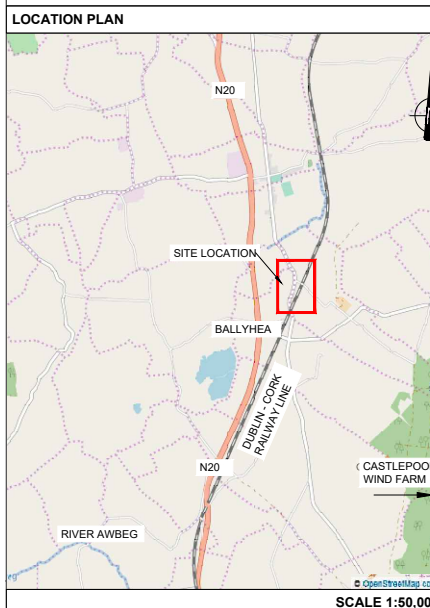

PLAN VIEW 01
Scale (1:2500)
View Rotated 0° Clockwise

SCALE 1:2500



Rev	By	Date	Description
0	JR	NOV '20	DRAFT ISSUE FOR COMMENT
1	AB	DEC '20	SITE NOTICES REMOVED
2	AB	APR '21	FINAL

Project:	CORK LINE LEVEL CROSSINGS
Component:	RAILWAY ORDER SCHEDULE DRAWING
Title:	SITE LOCATION PLAN - XC211 NEWTOWN
Designed:	FMD
Drawn:	JR
Checked:	FMD
File Name:	
Original scales:	PLAN 1:2500 : A1
Date:	DEC '20
Drawing No.:	32111000-JAC-LUH-XC211-DR-CH-0001

© Ordnance Survey Ireland. All rights reserved. Licence number EN 0039719