


NTS FIGURE 13 XC212 - BALLYCOSKERY

NOTES:
1. ALL DIMENSIONS ARE IN METRES UNLESS OTHERWISE STATED

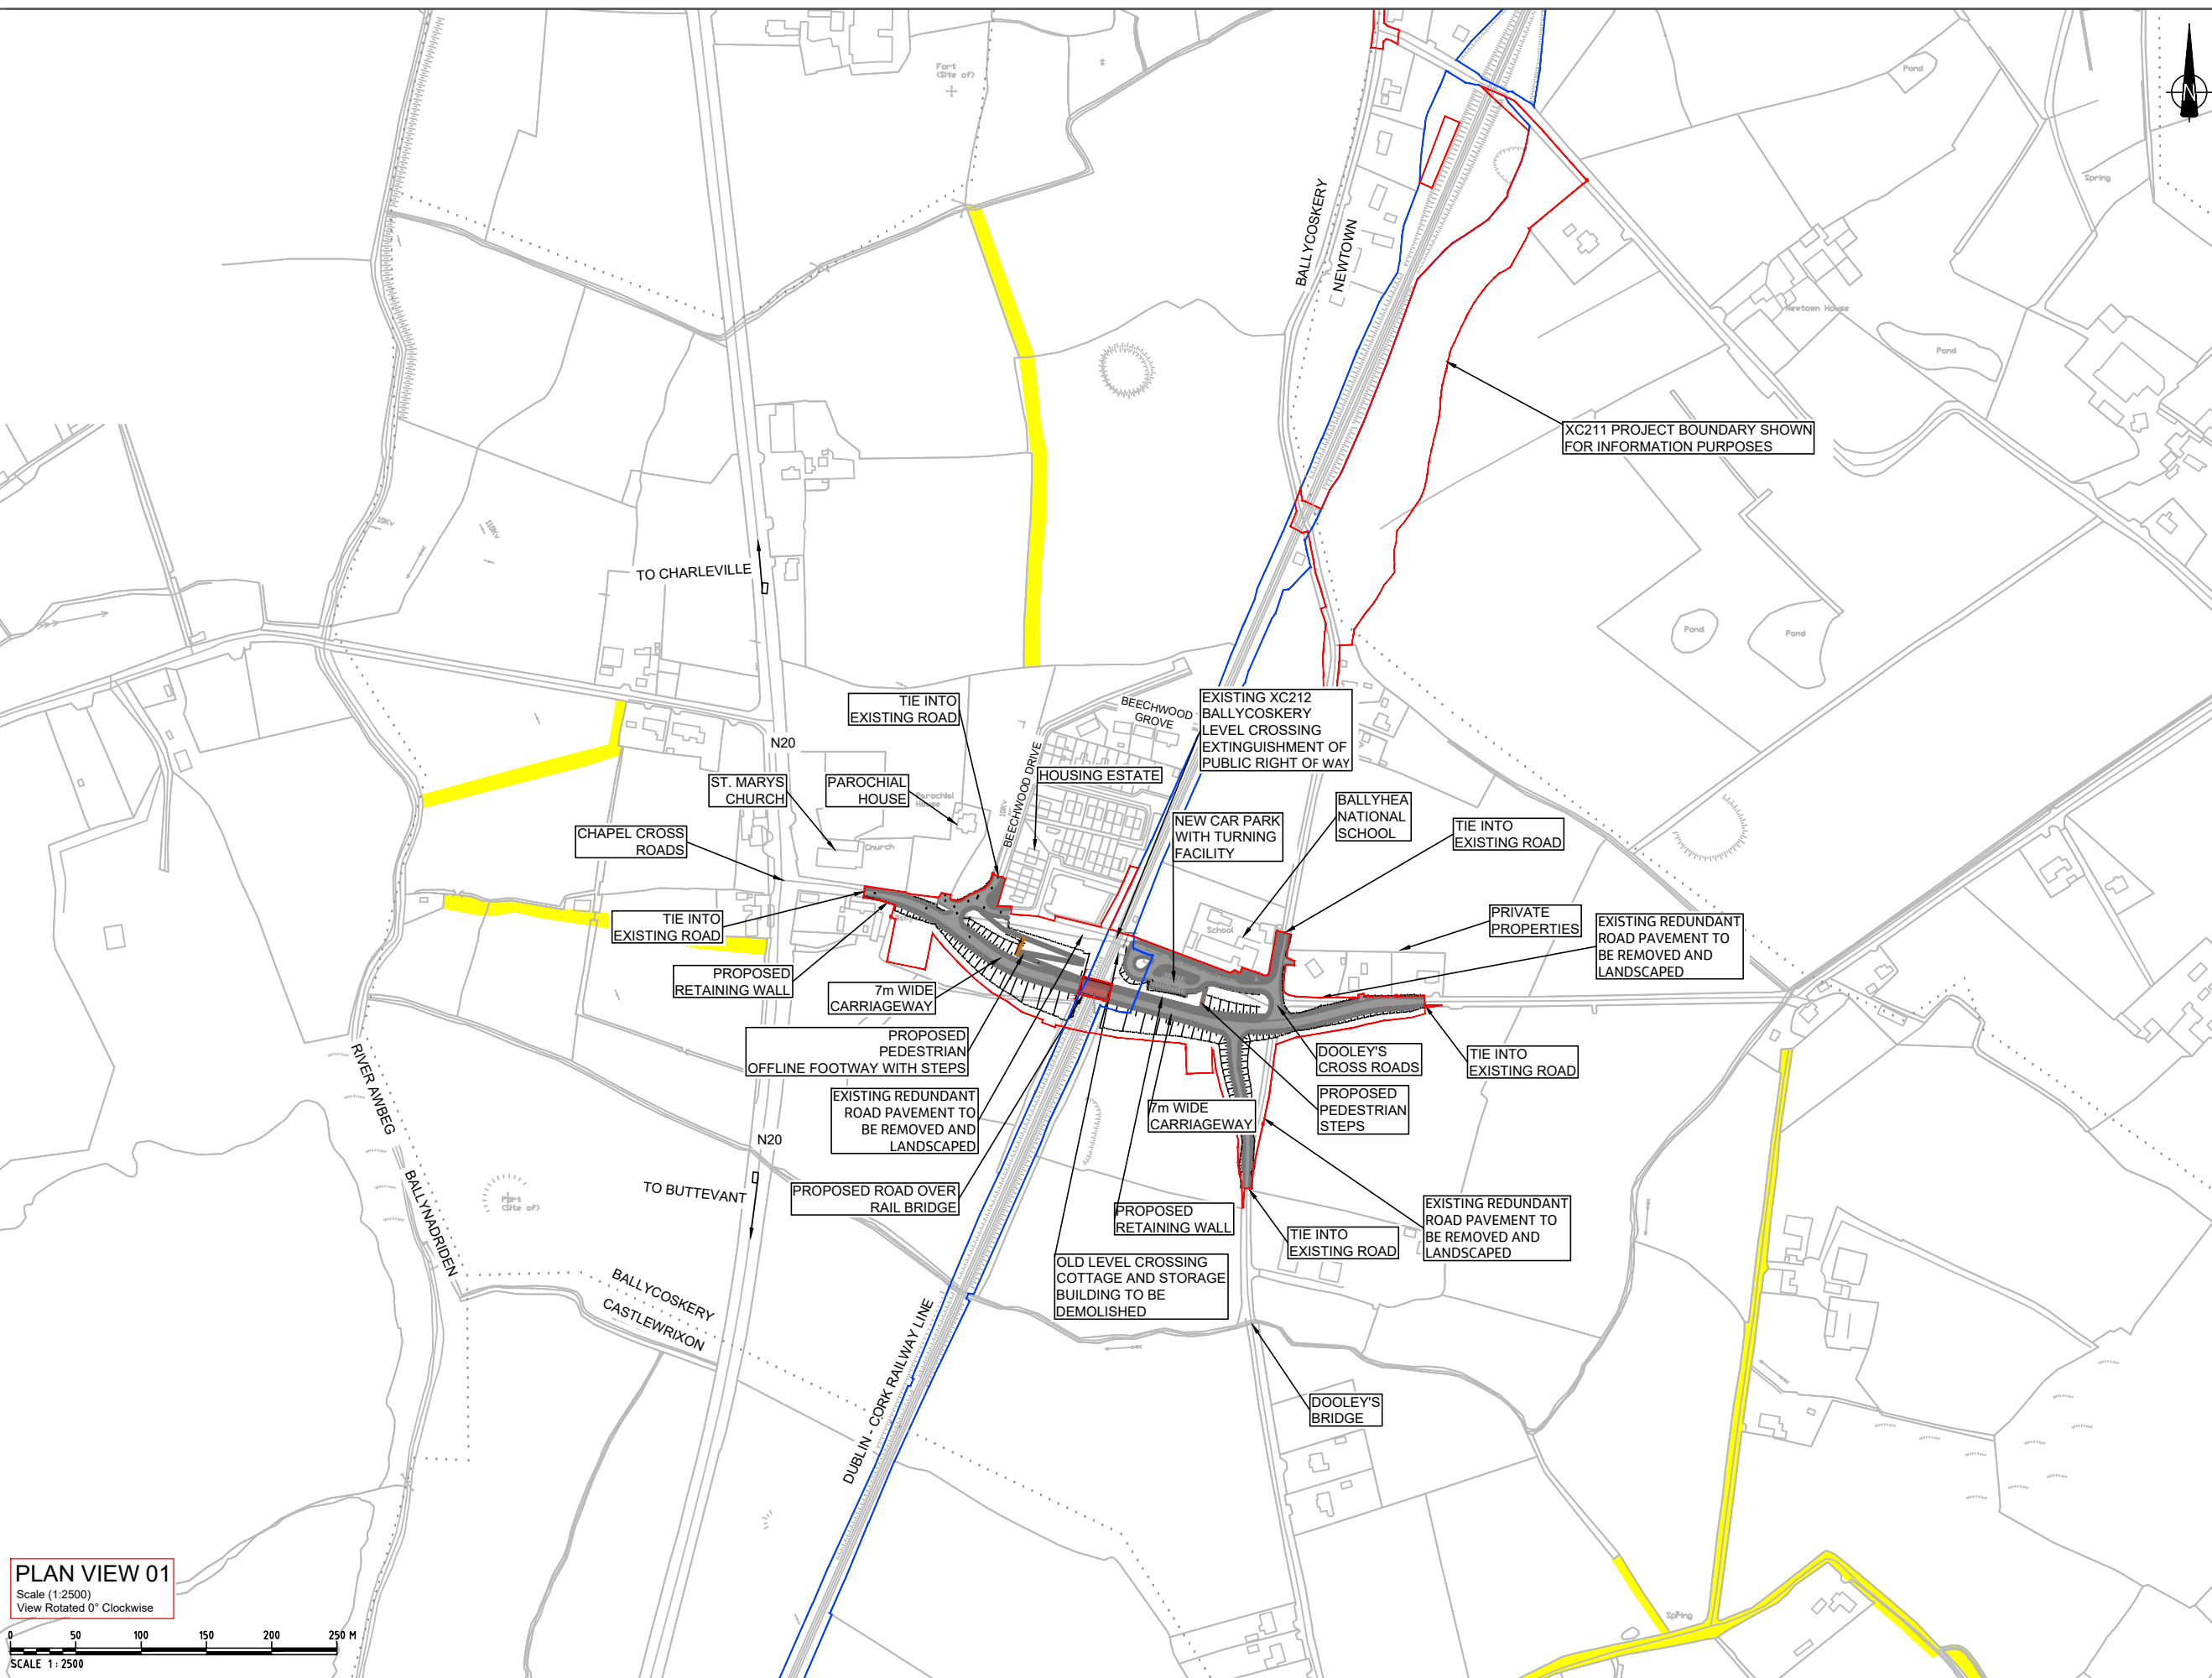


LEGEND

- LEGEND**
- PROPOSED ROAD ALIGNMENT
 - PROPOSED PAVEMENT / VERGE
 - PROPOSED STRUCTURE
 - WAYLEAVE - RIGHT OF WAY
 - RED LINE BOUNDARY
 - IRISH RAIL LAND OWNERSHIP
 - TOWNLAND BOUNDARY

DRAWING PREPARED BY:
NAME: JOHN ROCKS
COMPANY: JACOBS ENGINEERING UK LTD.
ADDRESS: SECOND FLOOR, ROCHESTER BUILDING, 28 ADELAIDE STREET, BELFAST

LOCATION PLAN

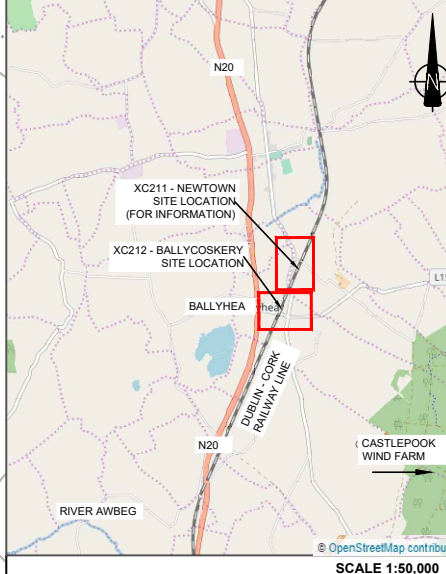

PLAN VIEW 01
 Scale (1:2500)
 View Rotated 0° Clockwise

SCALE 1:2500



Rev	By	Date	Description
0	JR	NOV '20	ISSUE FOR COMMENT
1	AB	DEC '20	SITE NOTICES REMOVED

Project:	CORK LINE LEVEL CROSSINGS		
Component:	RAILWAY ORDER SCHEDULE DRAWING		
Title:	SITE LOCATION PLAN - XC211 NEWTOWN & XC212 BALLYCOSKERY		
Designed:	SK	File Name:	-
Drawn:	JR	Original scales:	PLAN 1:2500 @ A1
Checked:	FMD	Date:	DEC '20
			Drawing No. 32111000-JAC-LUH-XC212-DR-CH-0001

© Ordnance Survey Ireland. All rights reserved. Licence number EN 0039719