

# FIGURE 81 XC219 - BUTTEVANT

**NOTES:**

1. ALL DIMENSIONS ARE IN METRES UNLESS OTHERWISE STATED
2. THIS DRAWING IS TO BE READ IN CONJUNCTION WITH ALL OTHER RELEVANT DESIGN DRAWINGS.
3. PRELIMINARY DESIGN DETAILS ARE SUBJECT TO CHANGE AT DETAILED DESIGN STAGE.
4. DETAILS OF DRAINAGE OUTFALLS TO BE CONFIRMED AFTER RECEIPT TO TOPOGRAPHICAL SURVEY.


**LEGEND**

- PROPOSED ROAD ALIGNMENT
- PROPOSED FOOTWAY PAVEMENT
- PROPOSED STRUCTURE
- RED LINE BOUNDARY
- IRISH RAIL LAND OWNERSHIP
- TOWNLAND BOUNDARY
- PROPOSED CARRIER DRAIN
- PROPOSED MANHOLE
- PROPOSED GULLY
- PROPOSED CULVERT HEADWALL
- PROPOSED DITCH / OPEN DRAIN
- PROPOSED SWALE

**DRAWING PREPARED BY:**


**NAME:** JOHN ROCKS  
**COMPANY:** JACOBS ENGINEERING UK LTD.  
**ADDRESS:** SECOND FLOOR, ROCHESTER BUILDING, 28 ADELAIDE STREET, BELFAST

**LOCATION PLAN**

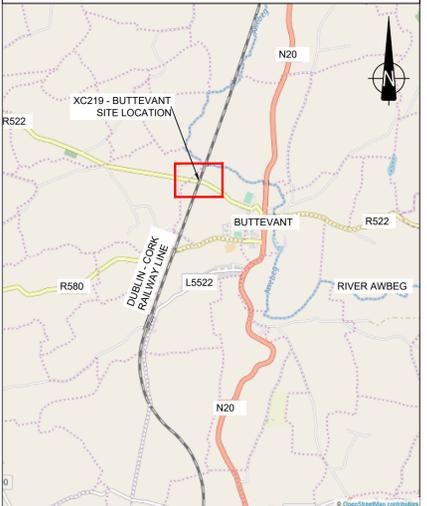

SCALE 1:50,000

© Ordnance Survey Ireland. All rights reserved. Licence number EN 0039719

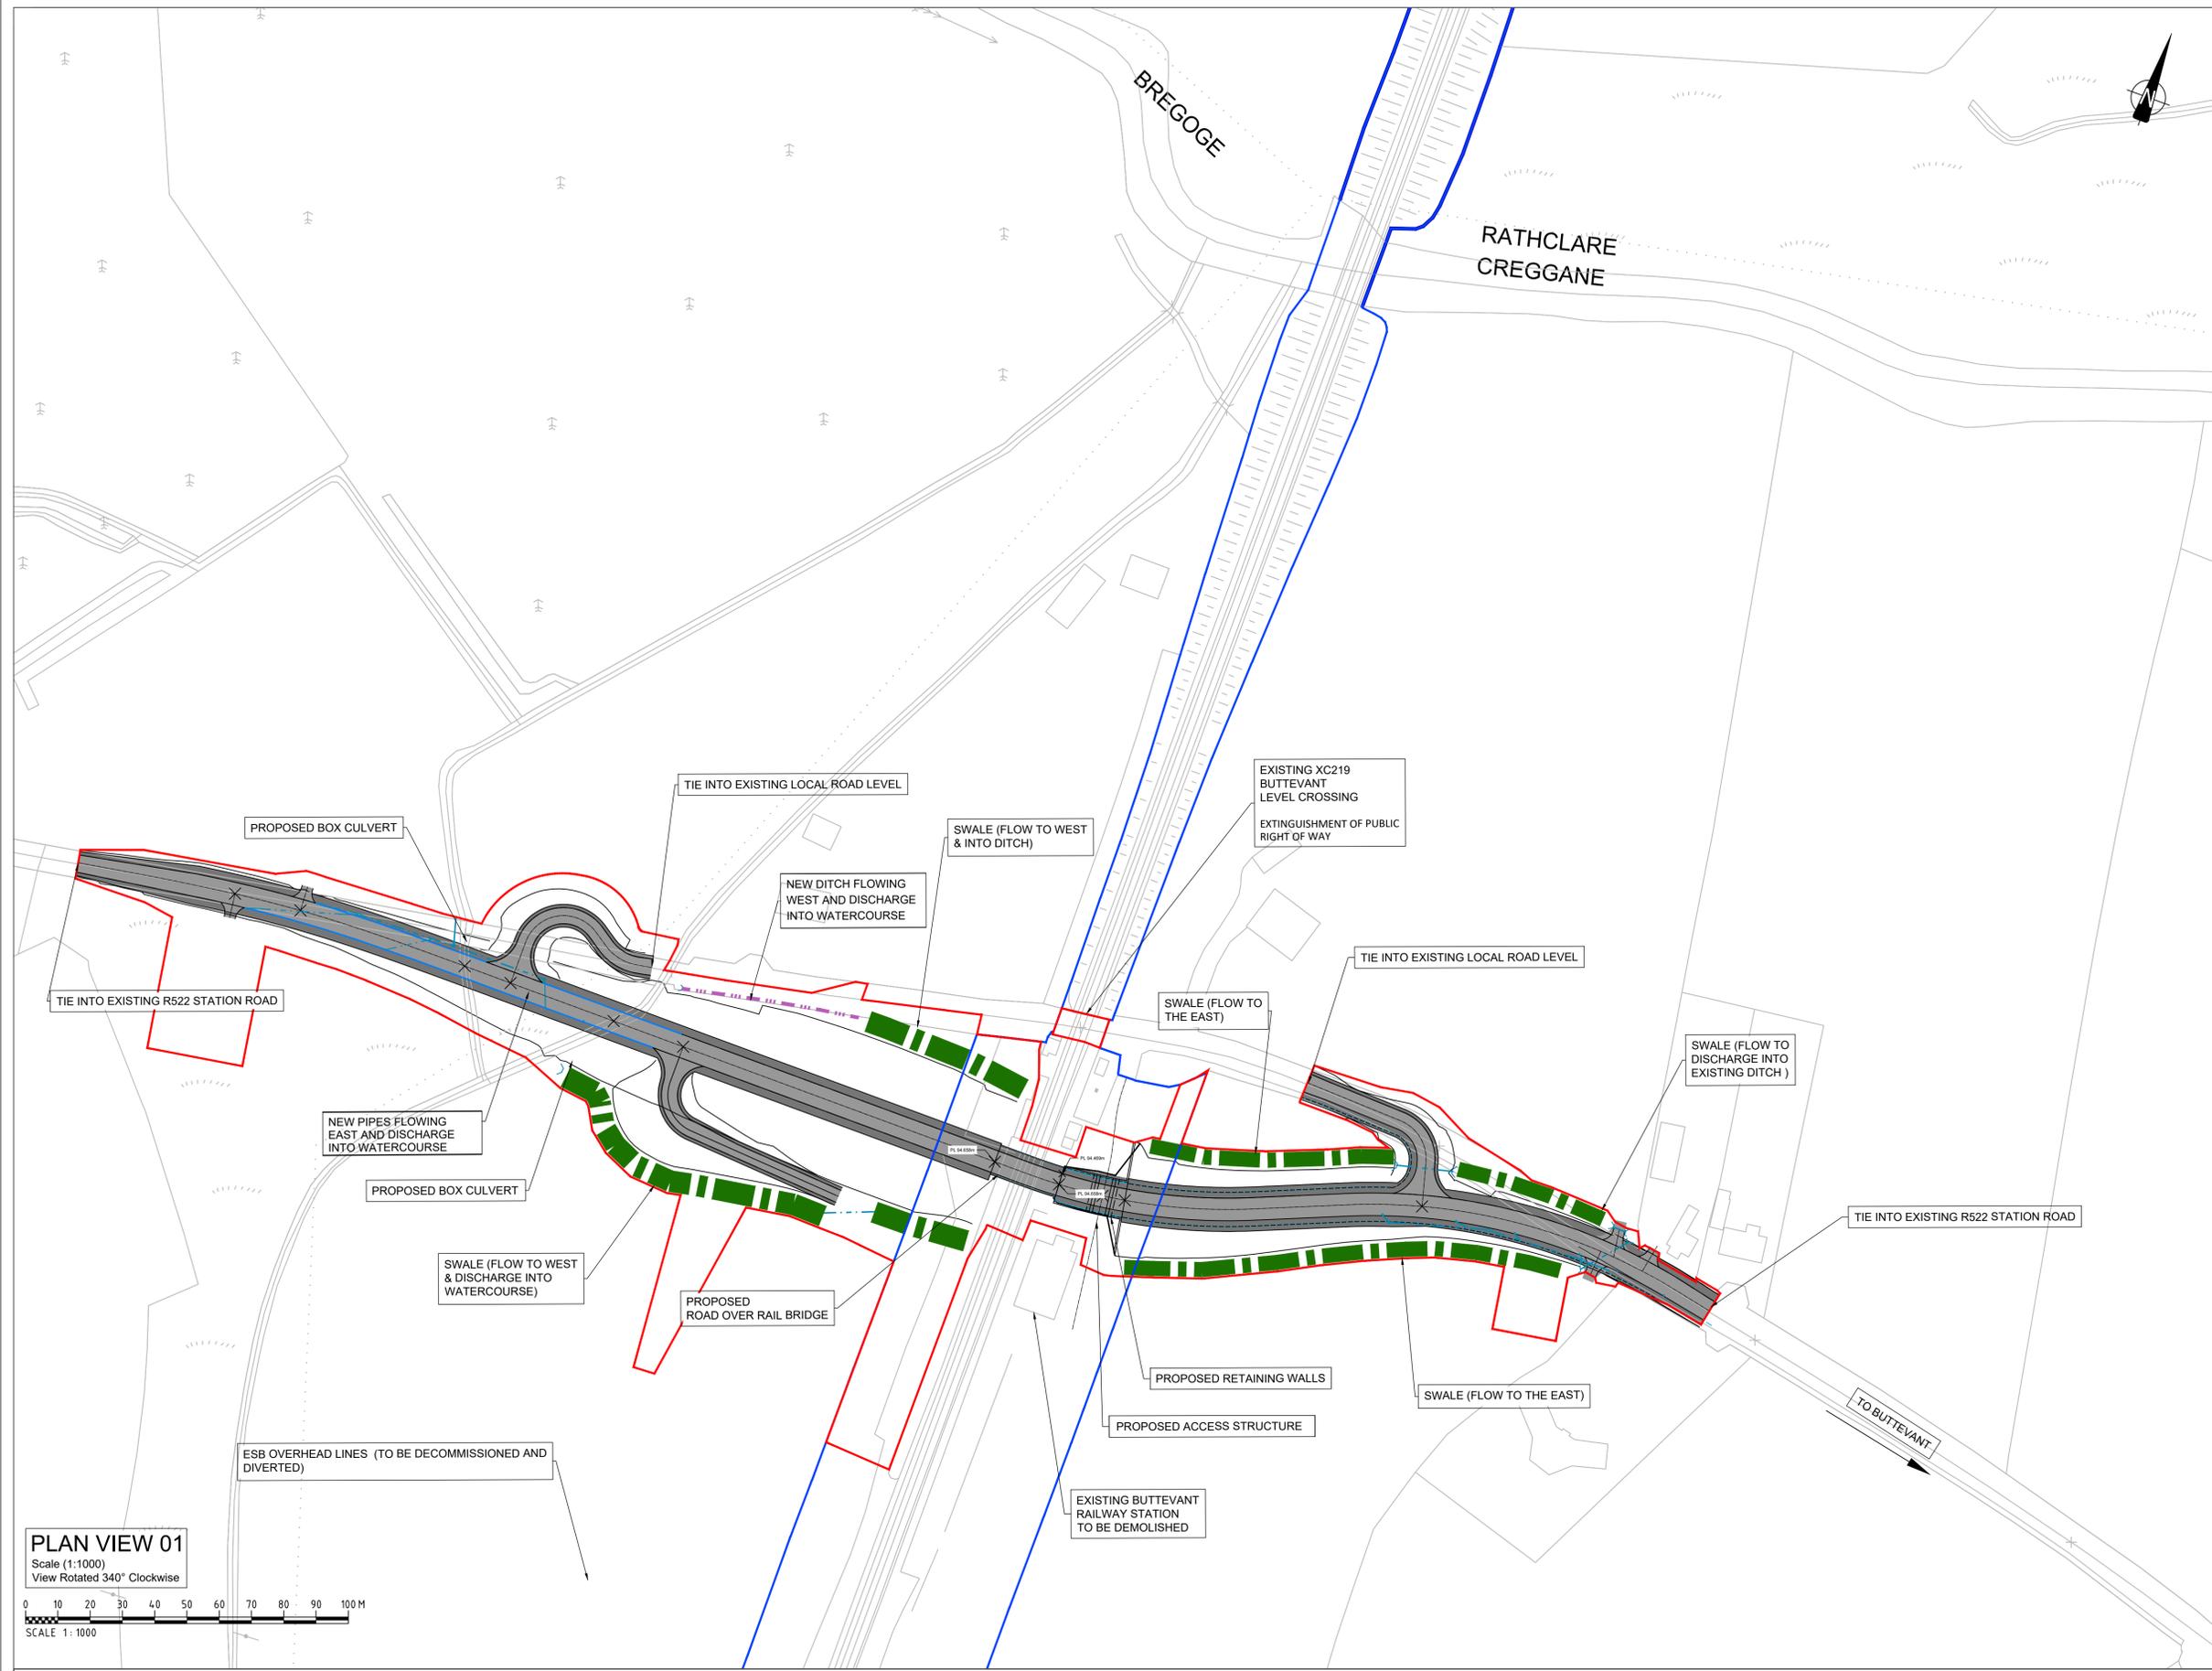

**PLAN VIEW 01**

Scale (1:1000)  
View Rotated 340° Clockwise



SCALE 1:1000



Rev	By	Date	Description
0	JR	OCT '20	ISSUE FOR COMMENT

Project: CORK LINE LEVEL CROSSINGS			
Component: RAILWAY ORDER EIA			
Title: DRAINAGE LOCATION MAP - XC219 BUTTEVANT			
Design: PH	File Name: -	Drawing No:	
Drawn: JR	Original scales: PLAN 1:1000 @ A1	32111000-JAC-HGN-XC219-DR-CH-0001	
Checked: FMD	Date: OCT '20		