


ELEVATION  
Scale 1:10

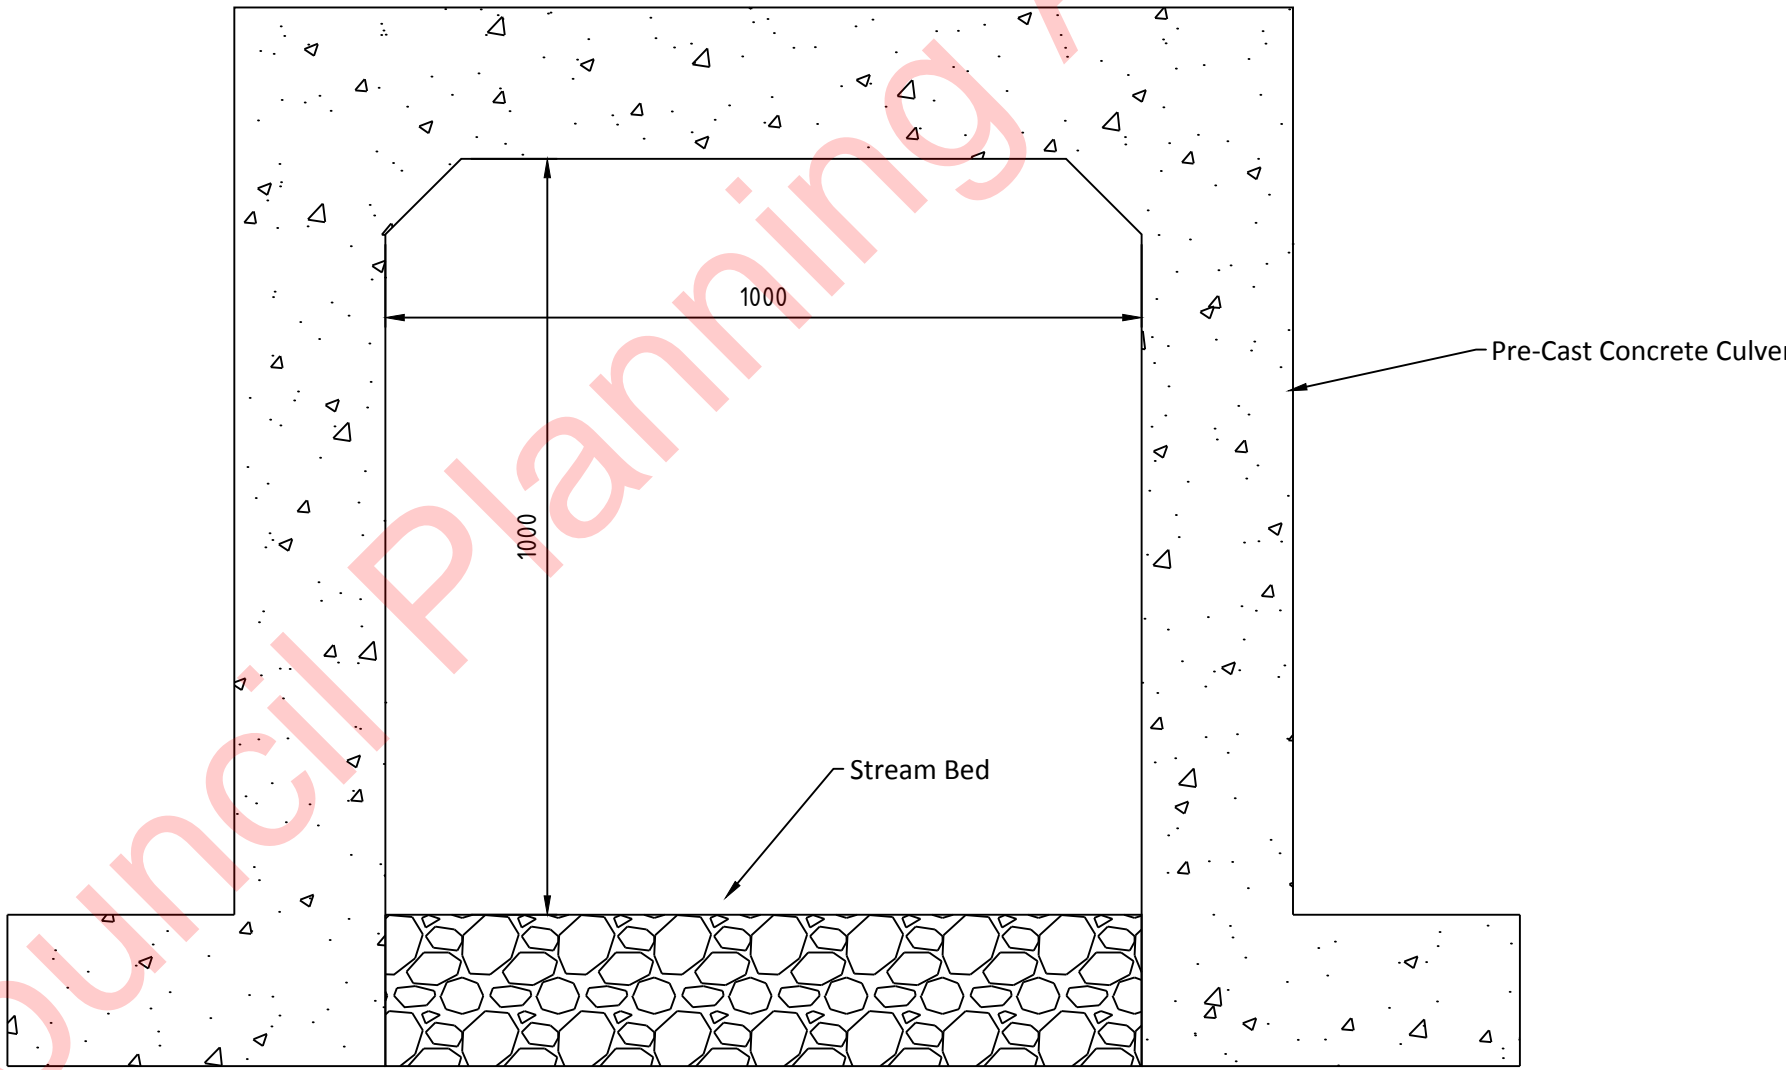

SECTION A-A  
Scale 1:10

If Applicable : Ordnance Survey Ireland Licence No. EN 0001219 © Ordnance Survey Ireland and Government of Ireland  
OSI-3595-3652-3653-3654-3710-3711-3712-3656-3655-3713-3596-3651-3711-C




Cork | Dublin | Carlow

www.fehilytimoney.ie

No part of this document may be reproduced or transmitted in any form or stored in any retrieval system of any nature without the written permission of Fehily Timoney & Company as copyright holder except as agreed for use on the project for which the document was originally issued. Do not scale. Use figured dimensions only. If in doubt - Ask!

Rev.	Description	App By	Date
A	ISSUE FOR PLANNING APPLICATION	JH	11.12.19

PROJECT		CLIENT					
DERNACART WINDFARM							
SHEET	BOTTOMLESS CULVERT DETAIL	Date	07.11.19	Project number	P1892	Scale (@ A1-)	1:10
		Drawn by	CS	Drawing Number			Rev
		Checked by	EB	P1892-0400-0014			A

O:\ACAD\2019\P1892\P1892-0400-0014