



TYPICAL CROSS SECTION THROUGH FLOATING ACCESS TRACK

Scale 1:50

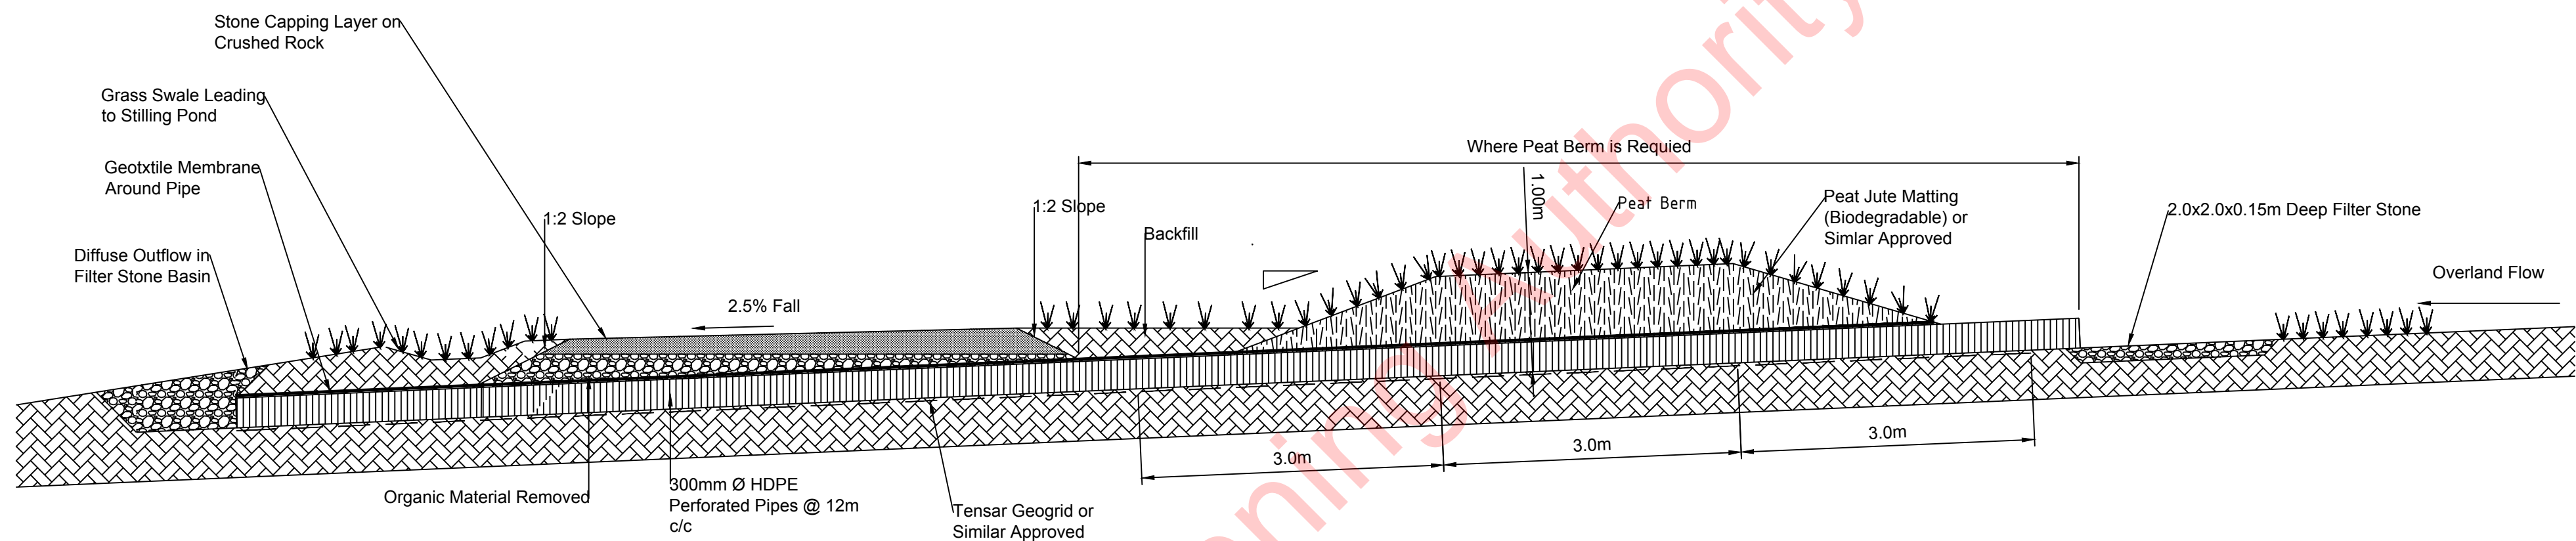

TYPICAL CROSS SECTION THROUGH EXCAVATED ACCESS TRACK

Scale 1:50

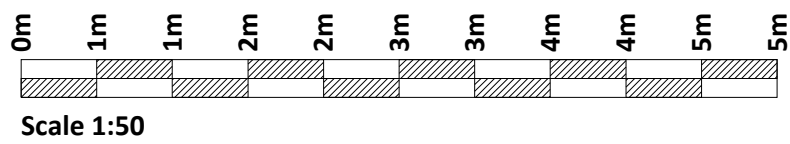


If Applicable : Ordnance Survey Ireland Licence No. EN 0001219 © Ordnance Survey Ireland and Government of Ireland
OSI-3595-3652-3653-3654-3710-3711-3712-3656-3655-3713-3596-3651-3711-C



Cork | Dublin | Carlow
www.fehilytimoney.ie

No part of this document may be reproduced or transmitted in any form or stored in any retrieval system of any nature without the written permission of Fehily Timoney & Company as copyright holder except as agreed for use on the project for which the document was originally issued. Do not scale. Use figured dimensions only. If in doubt - Ask!

Rev.	Description	App By	Date
A	ISSUE FOR PLANNING APPLICATION	JH	11.12.19

PROJECT		CLIENT	
DERNACART WINDFARM			
SHEET		Date	20.09.19
TYPICAL CROSS SECTION THROUGH FLOATING & EXCAVATED ACCESS TRACK		Project number	P1892
		Drawn by	CS
		Checked by	EB
		Drawing Number	P1892-0400-0003
		Scale (@ A1-)	1:50
		Rev	A

O:\ACAD\2019\P1892\P1892-0400-0003