


TEMPORARY COMPOUND LAYOUT  
Scale 1:250

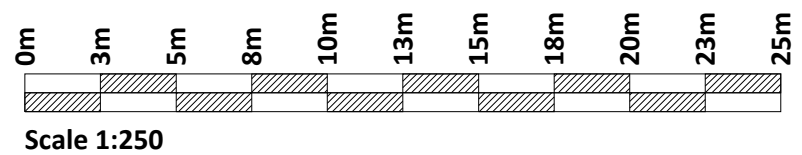


If Applicable : Ordnance Survey Ireland Licence No. EN 0001219 © Ordnance Survey Ireland and Government of Ireland  
OSI-3595-3652-3653-3654-3710-3711-3712-3656-3655-3713-3596-3651-3711-C



Cork | Dublin | Carlow  
[www.fehilytimoney.ie](http://www.fehilytimoney.ie)

No part of this document may be reproduced or transmitted in any form or stored in any retrieval system of any nature without the written permission of Fehily Timoney & Company as copyright holder except as agreed for use on the project for which the document was originally issued. Do not scale. Use figured dimensions only. If in doubt - Ask!

Rev.	Description	App By	Date
A	ISSUE FOR PLANNING APPLICATION	JH	11.12.19

PROJECT  DERNACART WINDFARM		CLIENT  	
SHEET  PROPOSED TEMPORARY COMPOUND LAYOUT PLAN	Date	15.08.19	Project number P1892
	Drawn by	CS	Drawing Number P1892-1700-0004
	Checked by	EB	Rev A

O:\ACAD\2019\P1892\P1892-1700-0004