


TYPICAL SECTION THROUGH GENERAL ACCESS TRACK UPGRADE OF EXISTING TRACK
Scale 1:25

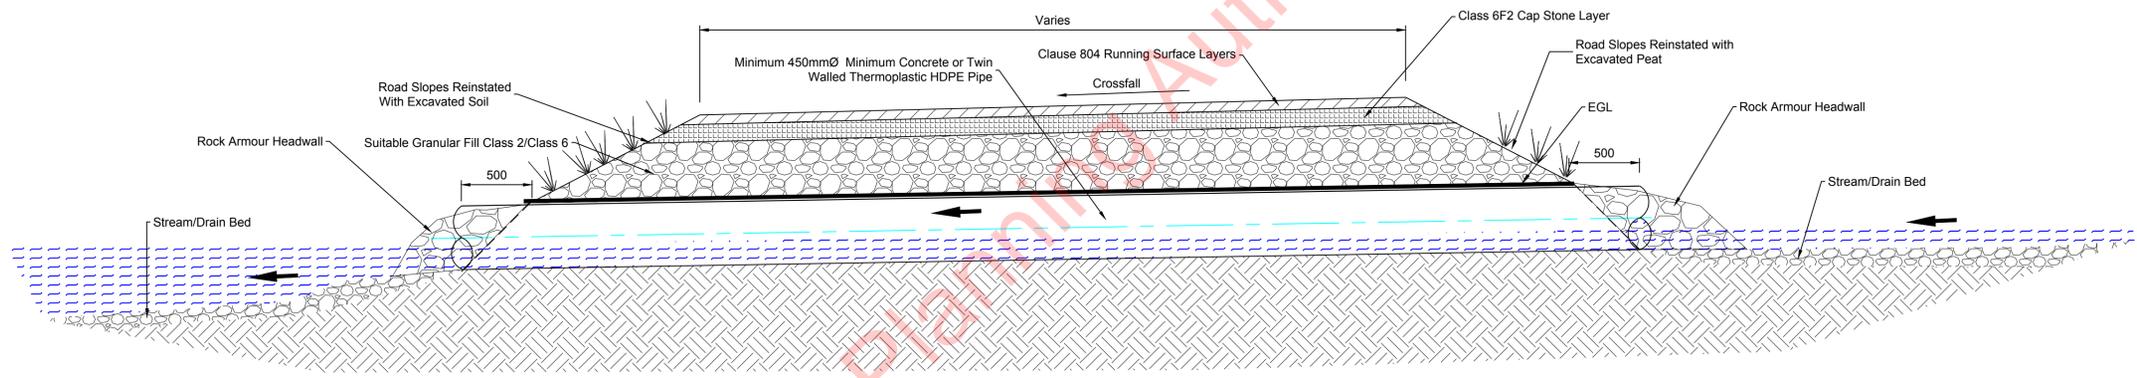

TYPICAL PIPE CULVERT LONG SECTION
Scale 1:25

If Applicable : Ordnance Survey Ireland Licence No. EN 0001219 © Ordnance Survey Ireland and Government of Ireland
OSI-3595-3652-3653-3654-3710-3711-3712-3656-3655-3713-3596-3651-3711-C



No part of this document may be reproduced or transmitted in any form or stored in any retrieval system of any nature without the written permission of Fehily Timoney & Company as copyright holder except as agreed for use on the project for which the document was originally issued. Do not scale. Use figured dimensions only. If in doubt - Ask!

Rev.	Description	App By	Date
A	ISSUE FOR PLANNING APPLICATION	JH	11.12.19

PROJECT	DERNACART WINDFARM		
SHEET	TYPICAL CROSS SECTION THROUGH NEW & UPGRADED ACCESS TRACKS. TYPICAL PIPE CULVERT LONG SECTION		

CLIENT			
Date	23.09.19	Project number	P1892
Drawn by	CS	Drawing Number	P1892-0400-0010
Checked by	EB	Rev	A
Scale (@ A1-)	1:25		

O:\ACAD\2019\P1892\P1892-0400-0010