




TYPICAL ELEVATION
Scale 1:200

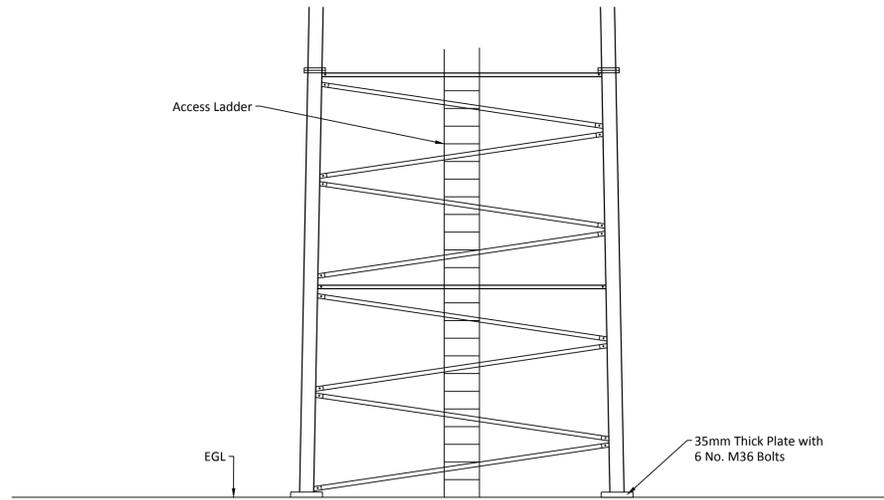

TYPICAL PANEL AT GROUND LEVEL
Scale 1:50

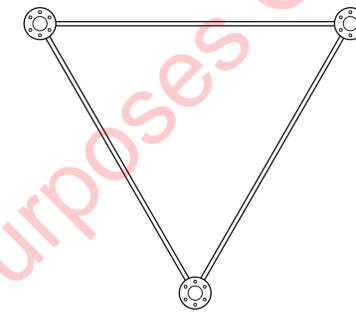

TYPICAL PLAN AT GROUND LEVEL
Scale 1:50

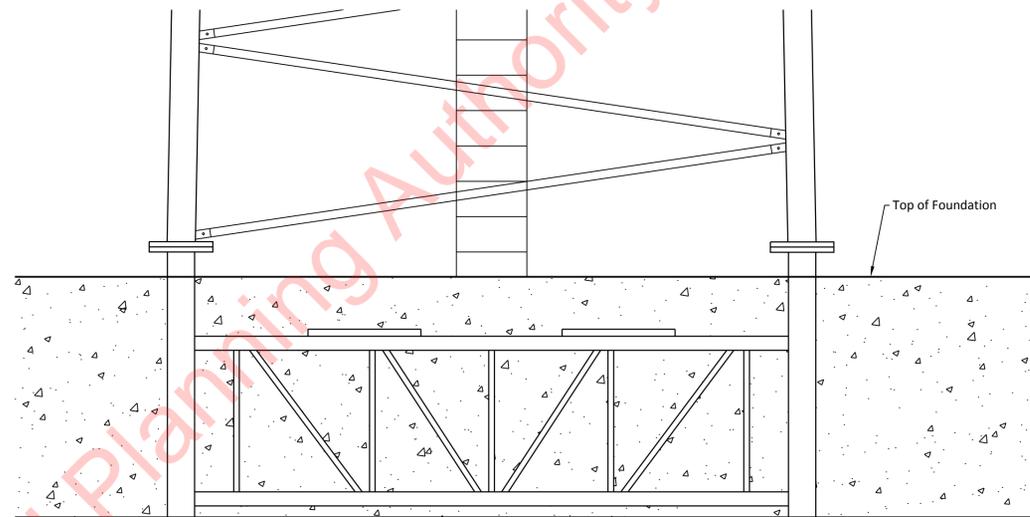

TYPICAL FOUNDATION ELEVATION
Scale 1:25

If Applicable : Ordnance Survey Ireland Licence No. EN 0001219 © Ordnance Survey Ireland and Government of Ireland
OSI-3595-3652-3653-3654-3710-3711-3712-3656-3655-3713-3596-3651-3711-C



No part of this document may be reproduced or transmitted in any form or stored in any retrieval system of any nature without the written permission of Fehily Timoney & Company as copyright holder except as agreed for use on the project for which the document was originally issued. Do not scale. Use figured dimensions only. If in doubt - Ask!

Rev.	Description	App By	Date
A	ISSUE FOR PLANNING APPLICATION	JH	11.12.19

PROJECT DERNACART WINDFARM		CLIENT 	
SHEET TYPICAL MET MAST DETAILS		Date 17.10.19	Project number P1892
		Drawn by CS	Drawing Number P1892-0400-0013
		Checked by EB	Rev A
Scale (@ A1-) AS SHOWN			

O:\ACAD\2019\1892\1892-0400-0013