


TYPICAL TURBINE & HARDSTAND LAYOUT  
Scale 1:250

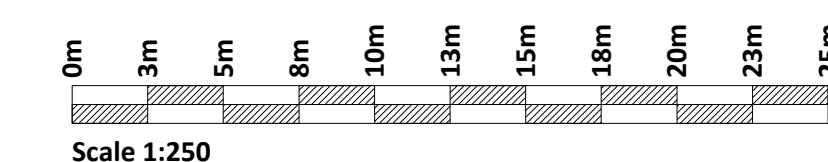

If Applicable : Ordnance Survey Ireland Licence No. EN 0001219 © Ordnance Survey Ireland and Government of Ireland  
OSI-3595-3652-3653-3654-3710-3711-3712-3656-3655-3713-3596-3651-3711-C



Cork | Dublin | Carlow  
[www.fehilytimoney.ie](http://www.fehilytimoney.ie)

No part of this document may be reproduced or transmitted in any form or stored in any retrieval system of any nature without the written permission of Fehily Timoney & Company as copyright holder except as agreed for use on the project for which the document was originally issued. Do not scale. Use figured dimensions only. If in doubt - Ask!

Rev.	Description	App By	Date
A	ISSUE FOR PLANNING APPLICATION	JH	11.12.19

PROJECT		CLIENT		
DERNACART WINDFARM				
SHEET		Date	20.09.19	Project number
PROPOSED TYPICAL TURBINE HARDSTAND LAYOUT		Drawn by	CS	P1892
		Checked by	EB	Drawing Number
		P1892-0400-0002		Rev
				A

O:\ACAD\2019\P1892\P1892-0400-0002