




- NOTES:
- DO NOT SCALE OFF DRAWING
 - DRAWING TO BE READ IN CONJUNCTION WITH ALL OTHER DRAWINGS
 - DRAWING IS FOR INFORMATION PURPOSES ONLY, NOT FOR CONSTRUCTION

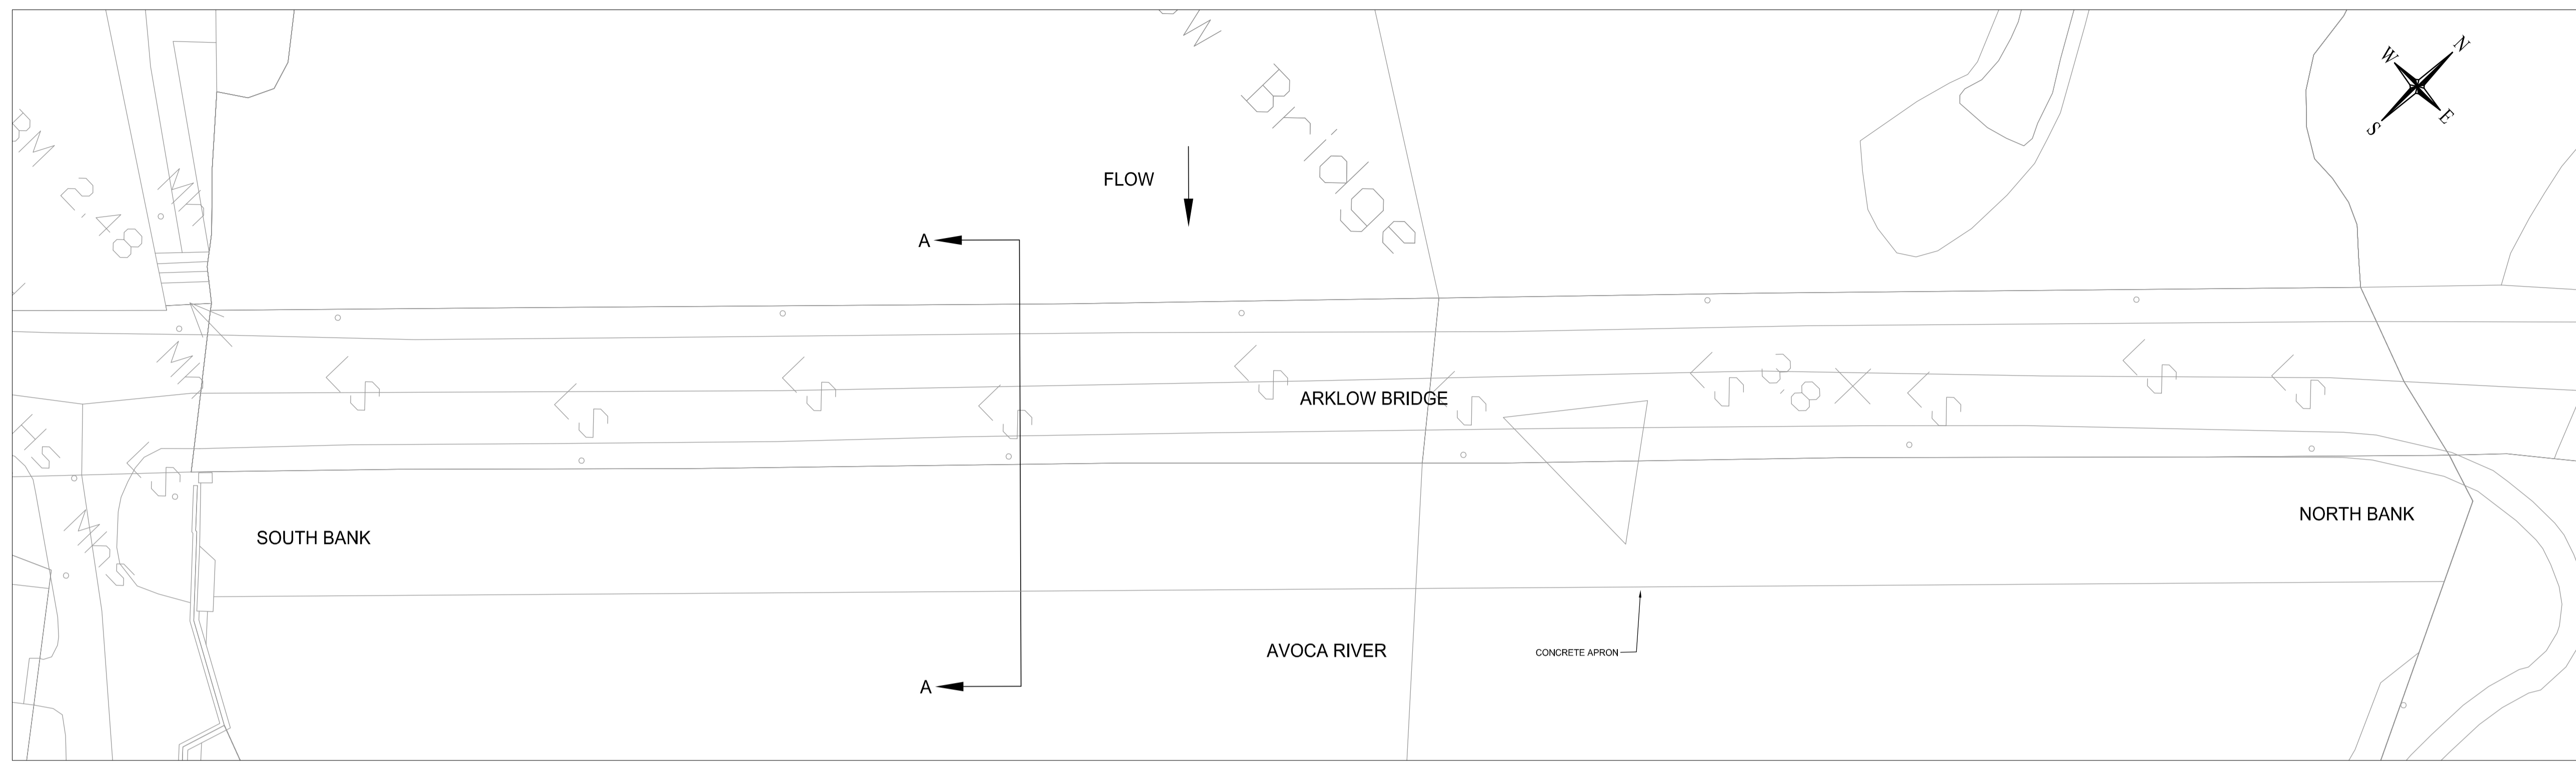


LAYOUT PLAN AT BED LEVEL SCALE 1/250

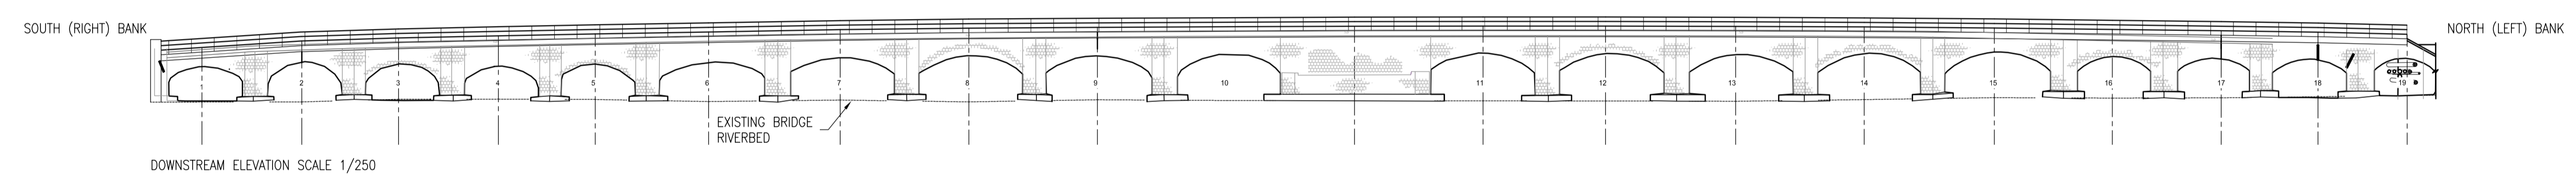

DOWNSTREAM ELEVATION SCALE 1/250

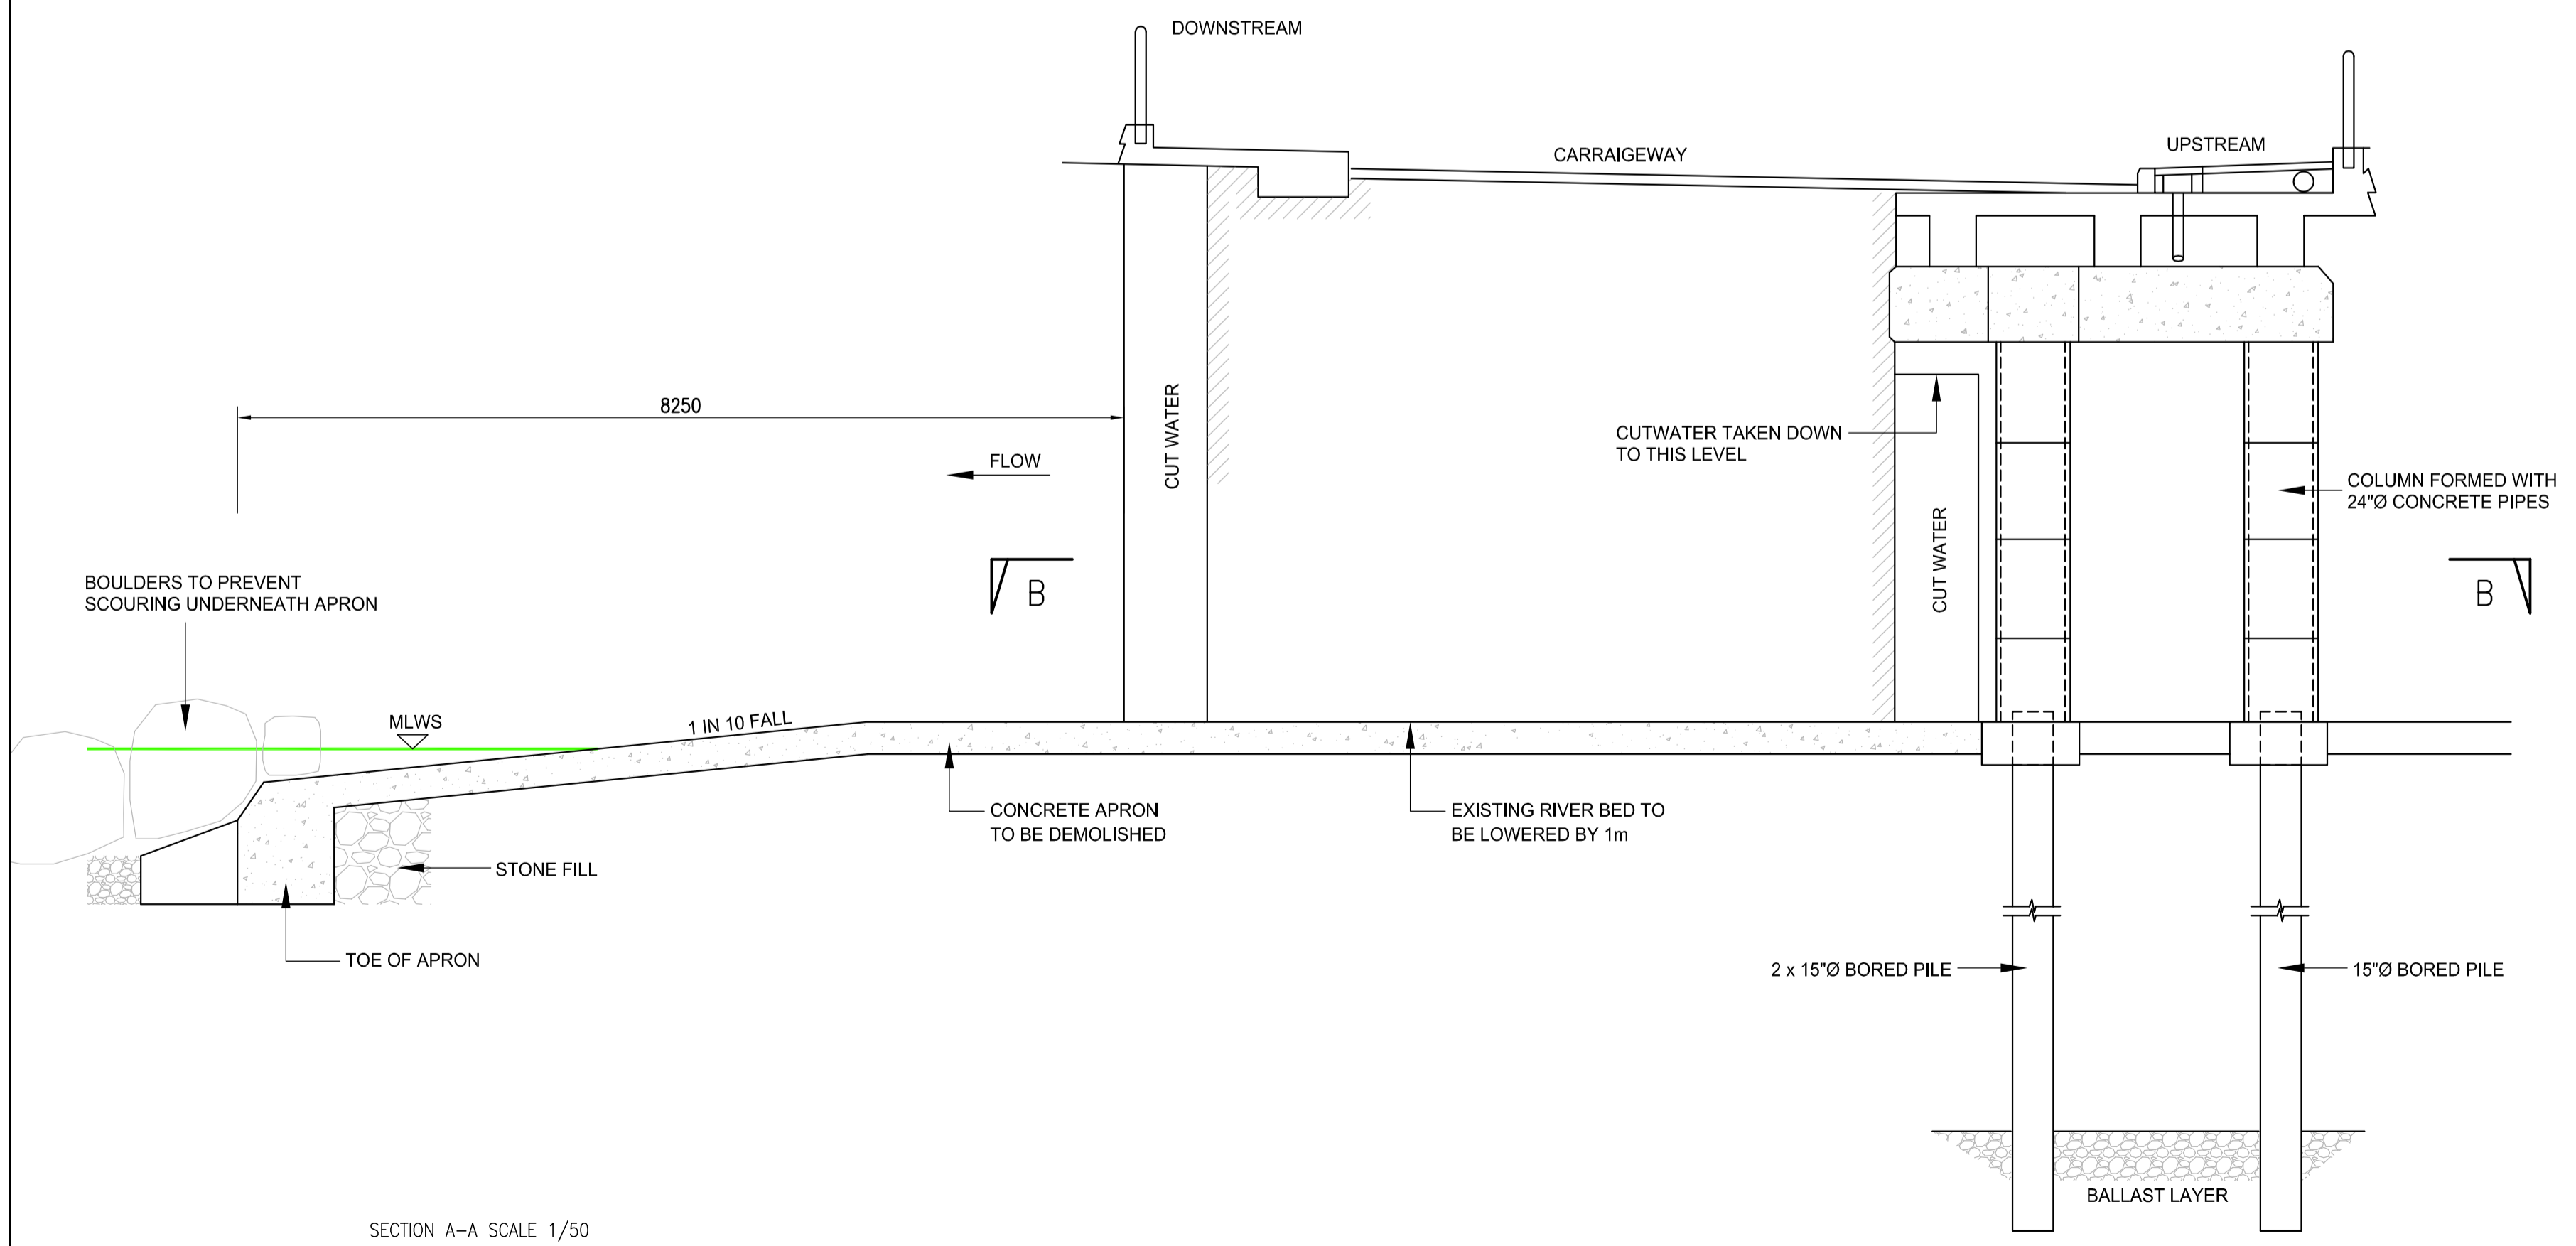

SECTION A-A SCALE 1/50

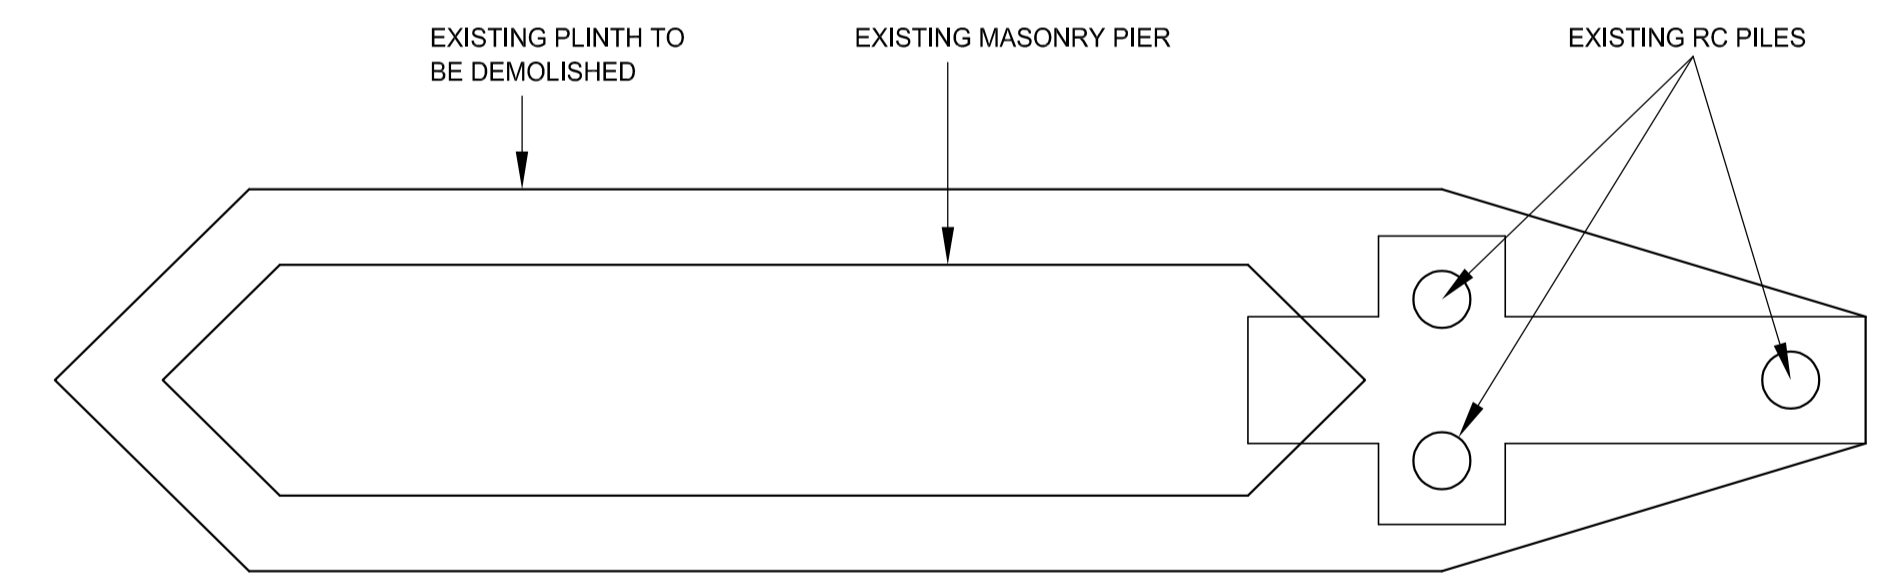

PLAN SECTION B-B SCALE 1/50

Rev	Date	Description	By	Chk	App
P1	11.03.21	ISSUE FOR PLANNING	LT	KBS	KT
PO	14.10.20	ISSUE FOR INFORMATION	LT	KBS	KT
A1	06.06.18	ISSUE FOR APPROVAL	NM	KT	KT

BYRNE LOOBY
 2100 Cork Airport Business Park, Kinsale Road, Cork
 tel: +353 (0) 21 2407985
 email: cork@ByrneLooby.com www.ByrneLooby.com
 BAHRAIN • IRELAND • QATAR • SAUDI ARABIA • UAE • UK
 CIVIL STRUCTURAL WATER & GEOTECHNICAL SPECIALISTS

CLIENT
 WICKLOW COUNTY COUNCIL

PROJECT
 ARKLOW FLOOD RELIEF SCHEME

DRAWING TITLE
 ARKLOW BRIDGE
 EXISTING LAYOUT - PLAN, ELEVATION
 & SECTIONS

STATUS
 FOR PLANNING

Date: 16.04.18	Scale: AS SHOWN	Drawn: NM	Chk: KT	App: KT
Project No: PH00886/01	Dwg. No: 1004	Rev: P1		