




1 CONTIGUOUS SECTION AA  
1:500

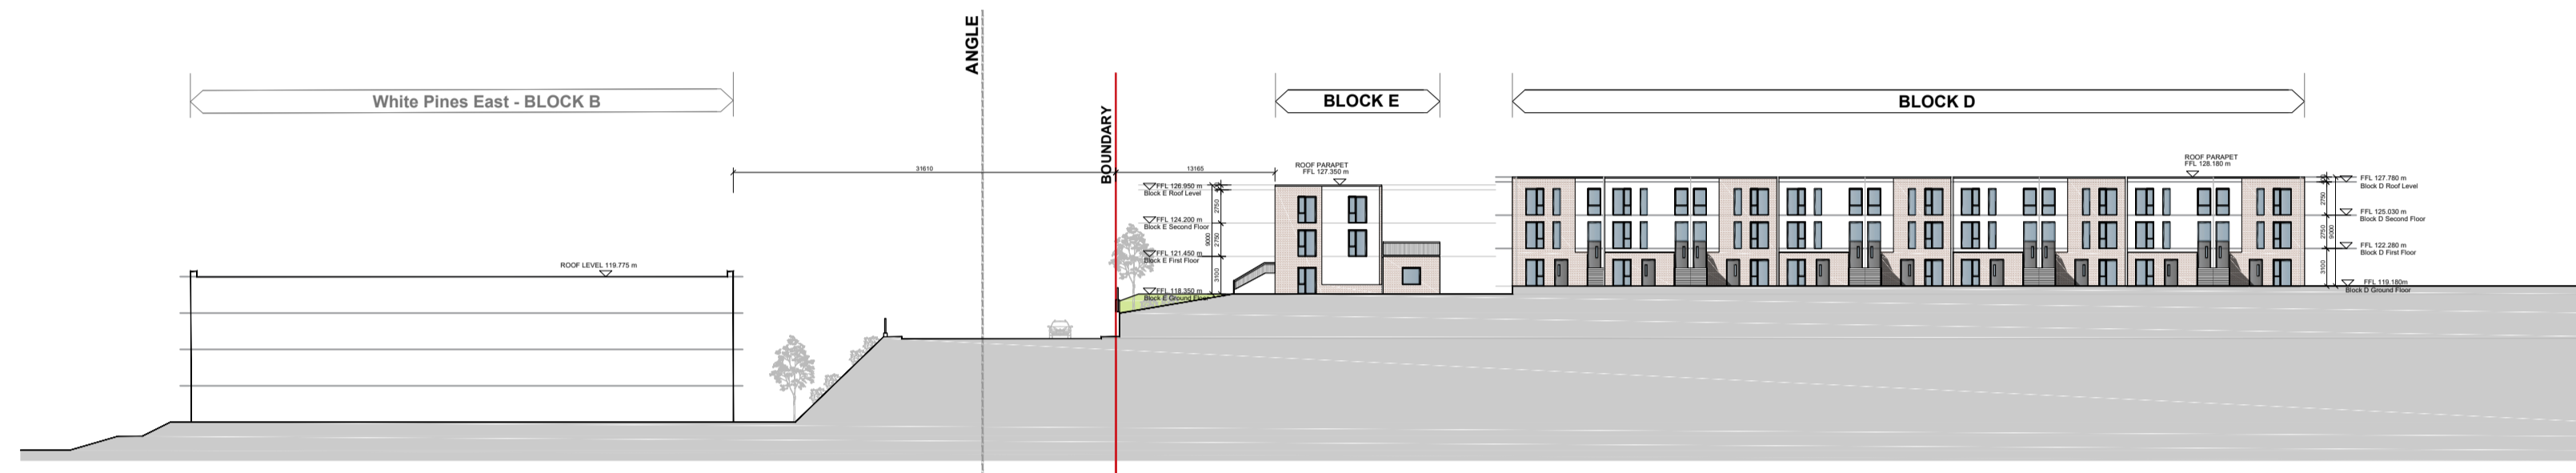


5 CONTIGUOUS SITE SECTION EE  
1:500

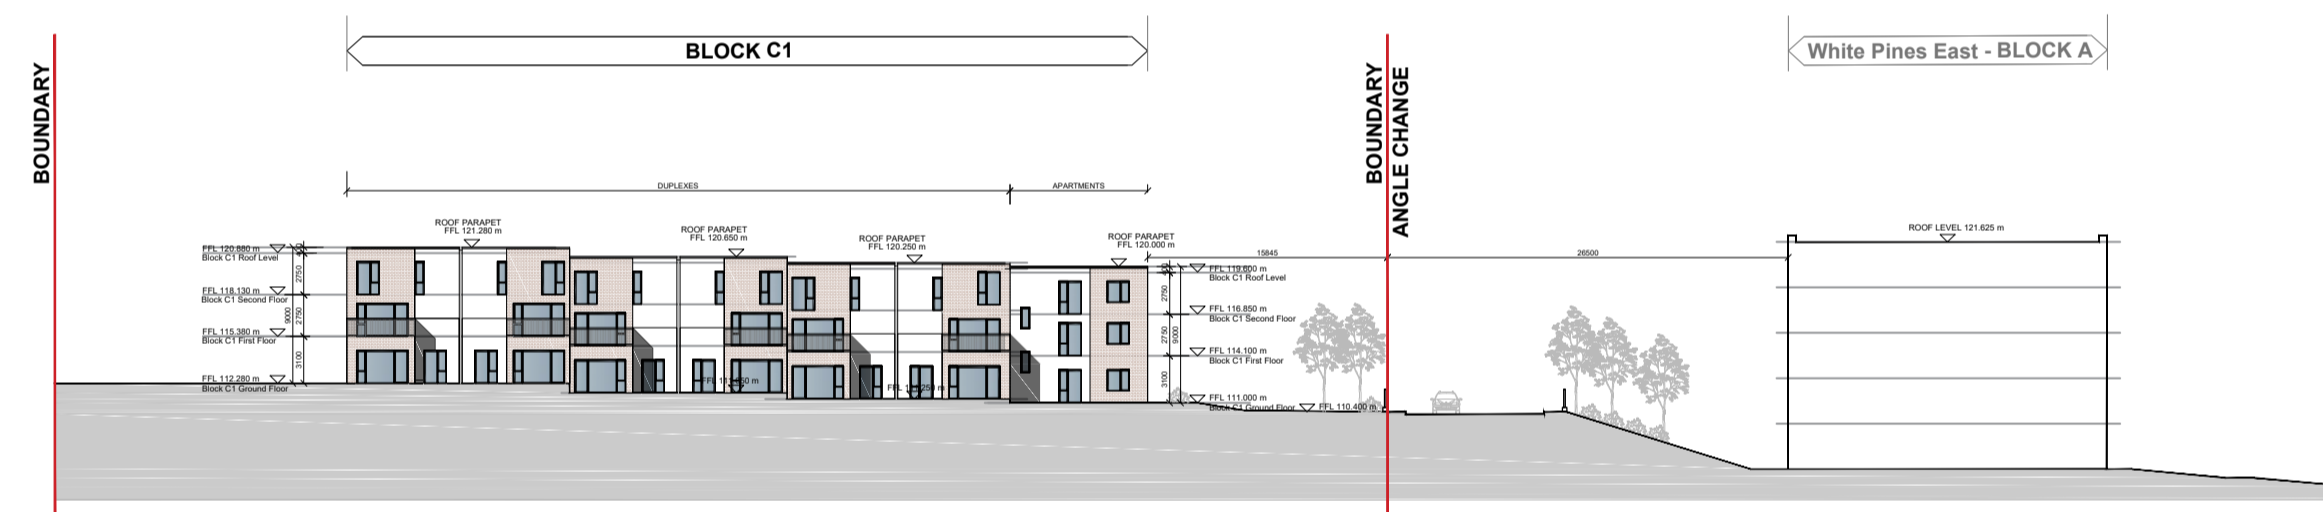

4 CONTIGUOUS SITE SECTION DD  
1:500

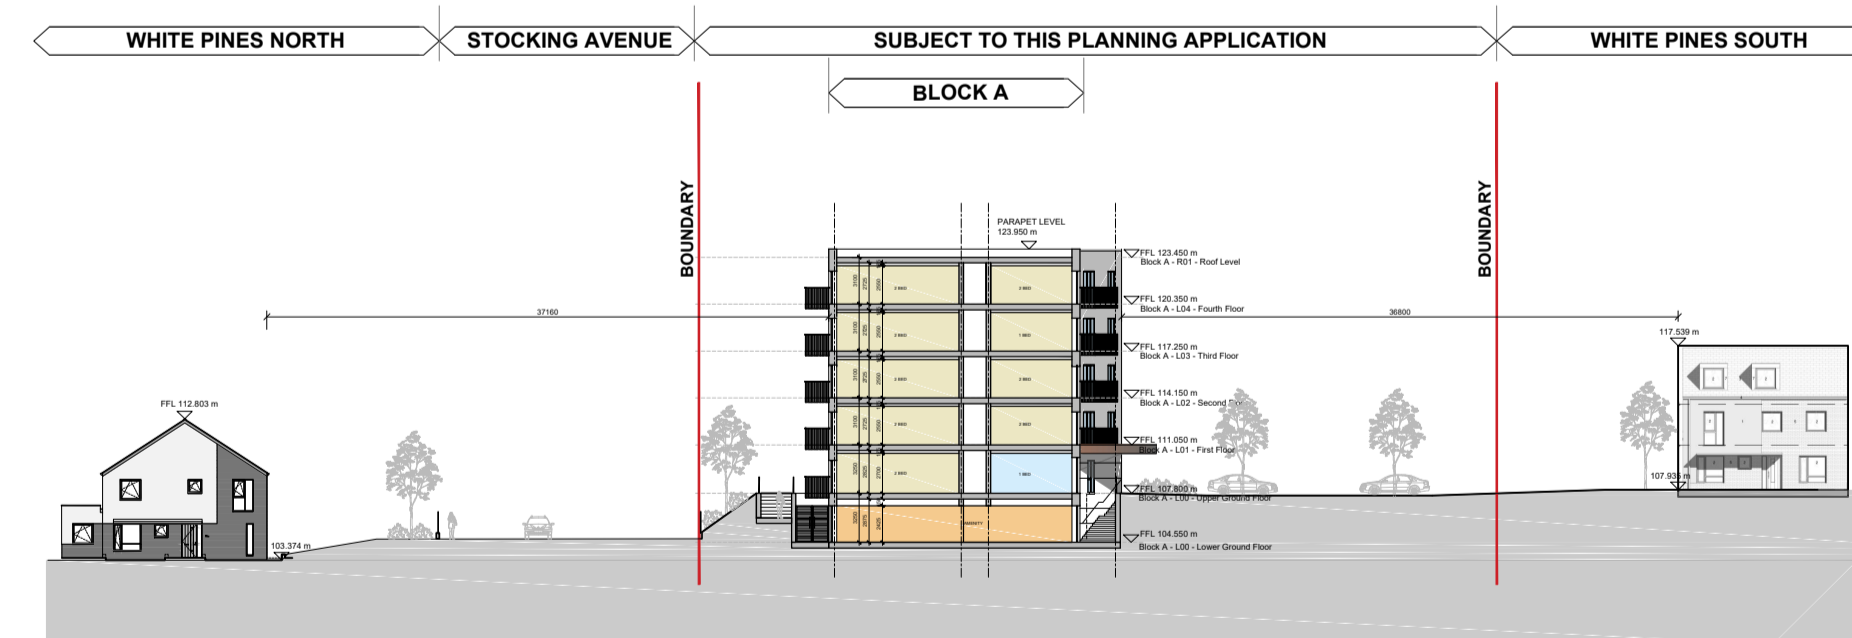


2 CONTIGUOUS SITE SECTION BB  
1:500

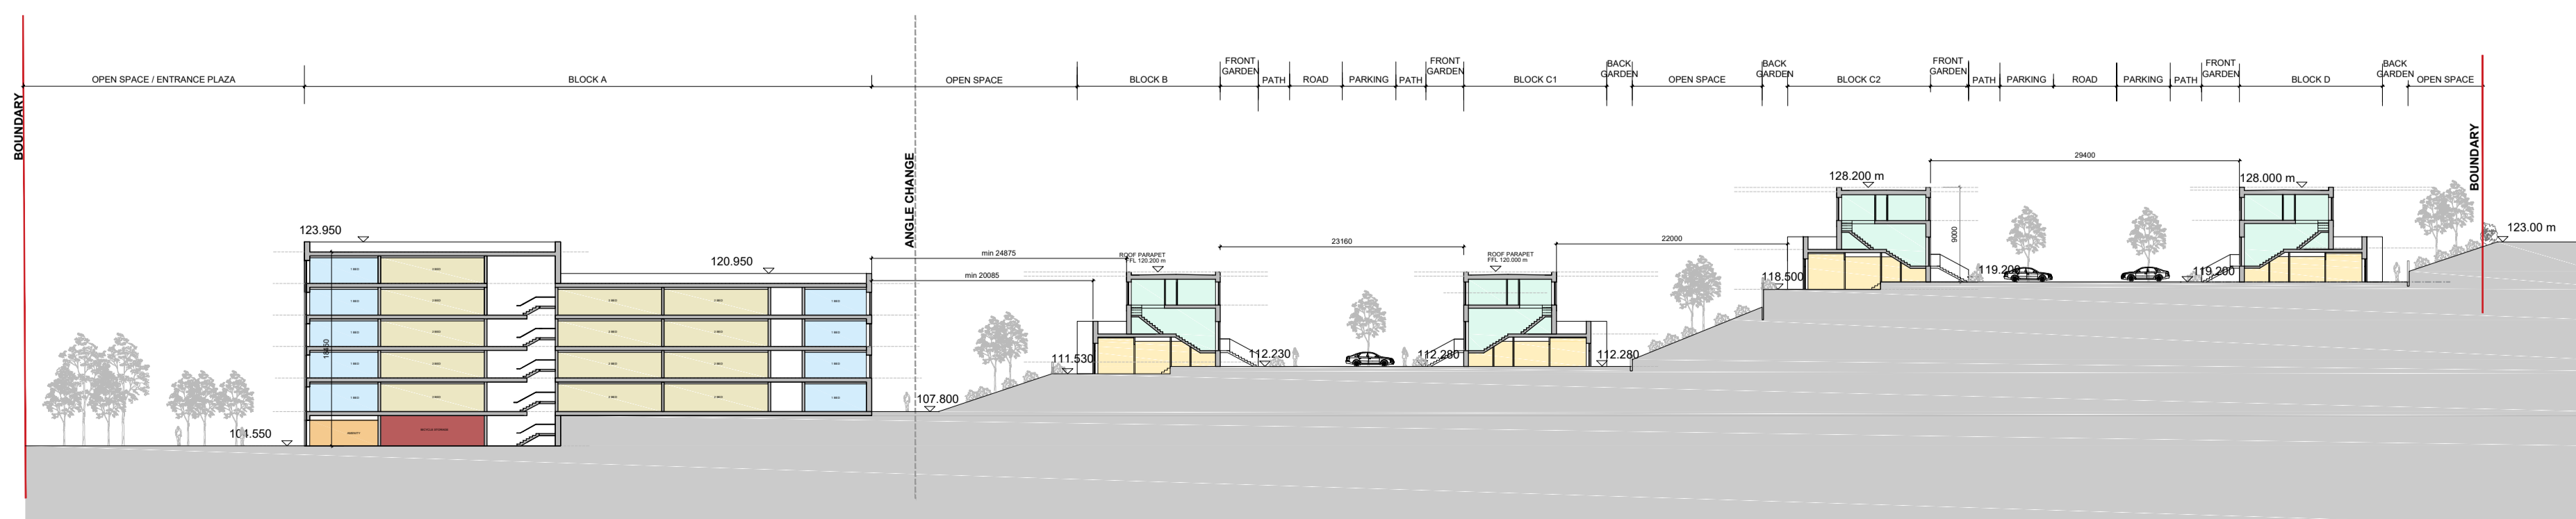

3 CONTIGUOUS SITE SECTION CC  
1:500

DO NOT SCALE FROM THIS DRAWING. USE FIGURED DIMENSIONS IN ALL CASES. VERIFY DIMENSIONS ON SITE AND REPORT ANY DISCREPANCIES TO THE ARCHITECTS IMMEDIATELY. THIS DRAWING IS COPYRIGHT AND MAY ONLY BE REPRODUCED WITH THE ARCHITECTS PERMISSION.

NOTES

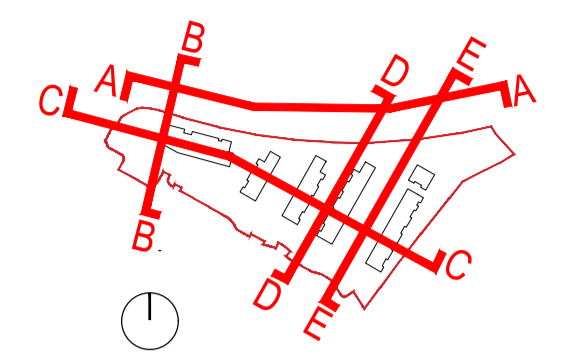

KEY PLAN  
NTS

REV	DTE	DRN	ISSUE
P1	May 2021	IR	Planning Issue

**reddyarchitecture+urbanism**

Reddy Architecture + Urbanism  
Dublin Office  
Clontarf Mills, Darity Road, Dublin 6  
T: +353 (0)1 4987000  
W: www.reddyarchitecture.com  
E: info@reddyarchitecture.com

PLANNING APPLICATION			
JOB Residential Development at Lands South of Stocking Avenue			
CLIENT Ardstone Homes Limited			
DRAWING PROPOSED SITE SECTIONS			
DATE	May 2021	SCALE	1:500 @ A1
DRN	MF	CHECKED	AL
JOB NO.	DWG NO.	REVISION	
P18-153D	3.1_301	P1	