


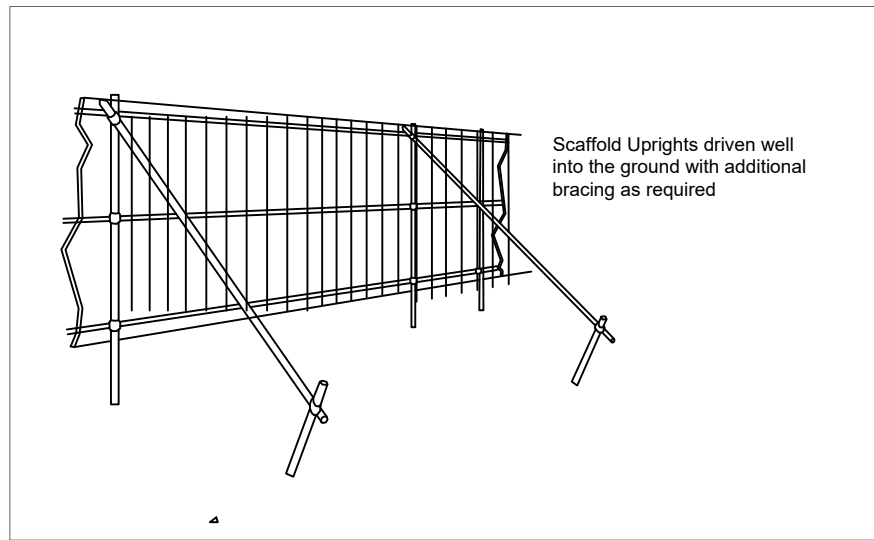
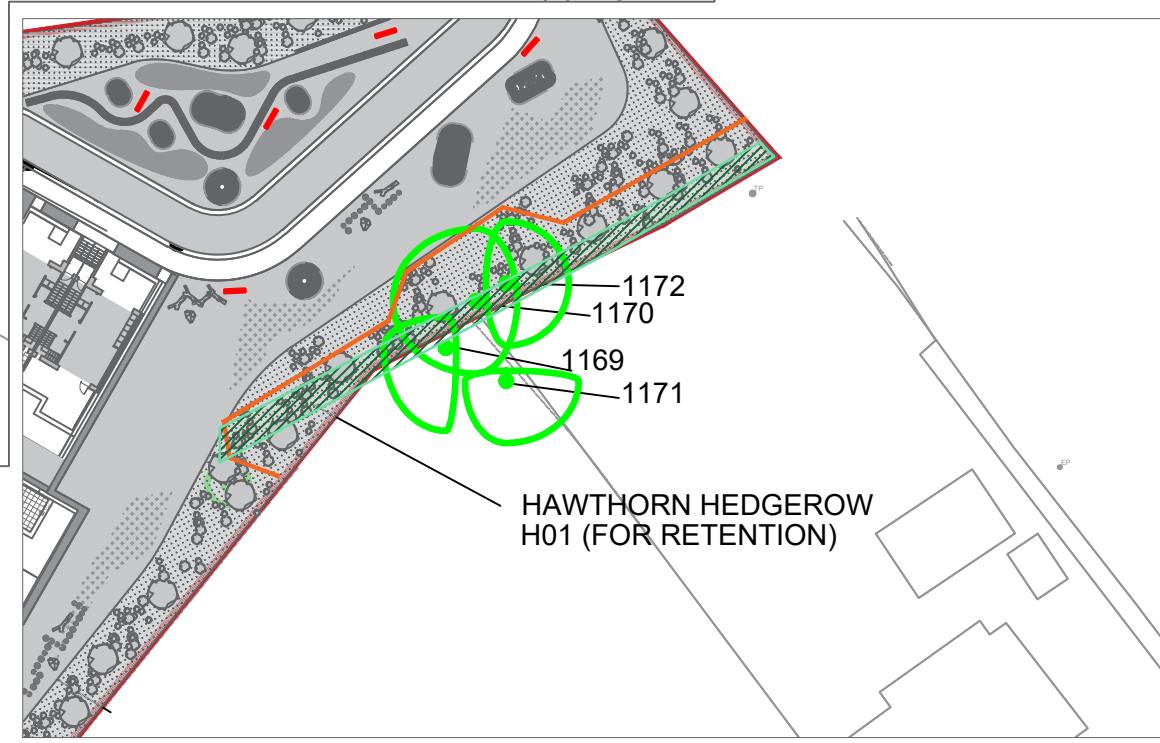


**LEGEND**

**TREE PROTECTION**

-  TREES TO BE RETAINED
-  TREE PROTECTION
-  SITE BOUNDARY

Drawing to be interpreted with reference to the Tree Protection Strategy document. The tree protection fencing should remain in place until soft landscaping works begin.



REV	DATE	DESCRIPTION

**CMK**  
Horticulture & Arboriculture Ltd.

CLIENT: ARDSTONE HOMES	PROJECT: PROPOSED DEVELOPMENT WHITE PINES CENTRAL	JOB NO. TSTO005
DRAWING: TREE PROTECTION	DATE: 27-05-21	SCALE: 1:500 @ A3
DRAWN BY: NIALL MCBRIDE	NMB INITIALS	DRAWING NO. 103
STATUS: FINAL APPLICATION		

NOTES  
Do Not Scale. Use Figured Dimensions Only.  
Not for Construction Purpose unless Specifically Marked.  
© THIS DRAWING IS COPYRIGHT OF CMK HORTICULTURE + ARBORICULTURE