



NOTES


1. THIS DRAWING IS TO BE READ IN CONJUNCTION WITH ALL ENGINEERS & ARCHITECTS DRAWINGS FIGURED DIMENSIONS ONLY (NOT SCALING) TO BE USED. WHERE A CONFLICT OF INFORMATION EXISTS OR IF IN ANY DOUBT - 'ASK'.
2. CONSULTANTS TO BE INFORMED IMMEDIATELY OF ANY DISCREPANCIES BEFORE WORK PROCEEDS.

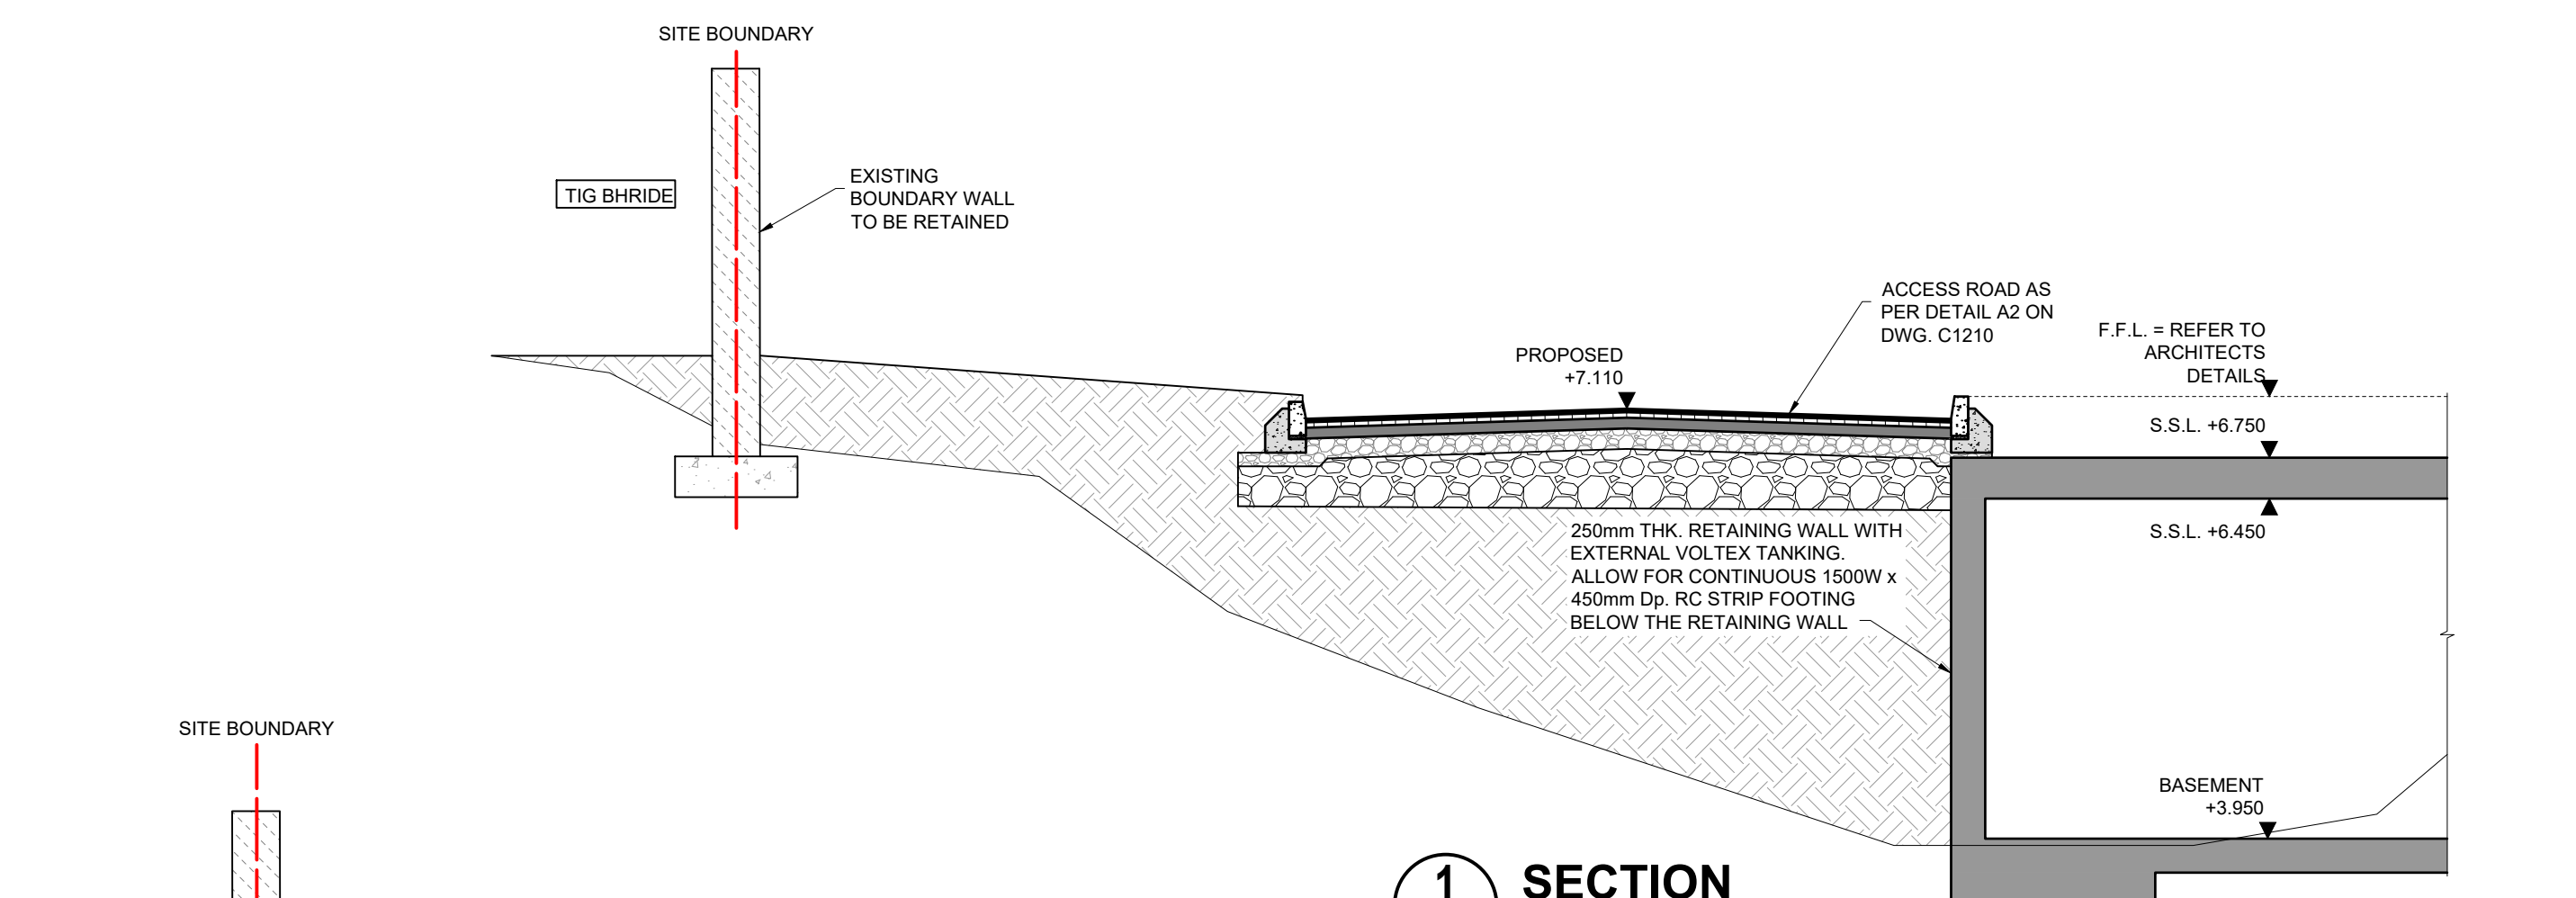


1 SECTION
C1001 SCALE @ A1: 1:50
SCALE @ A3: 1:100

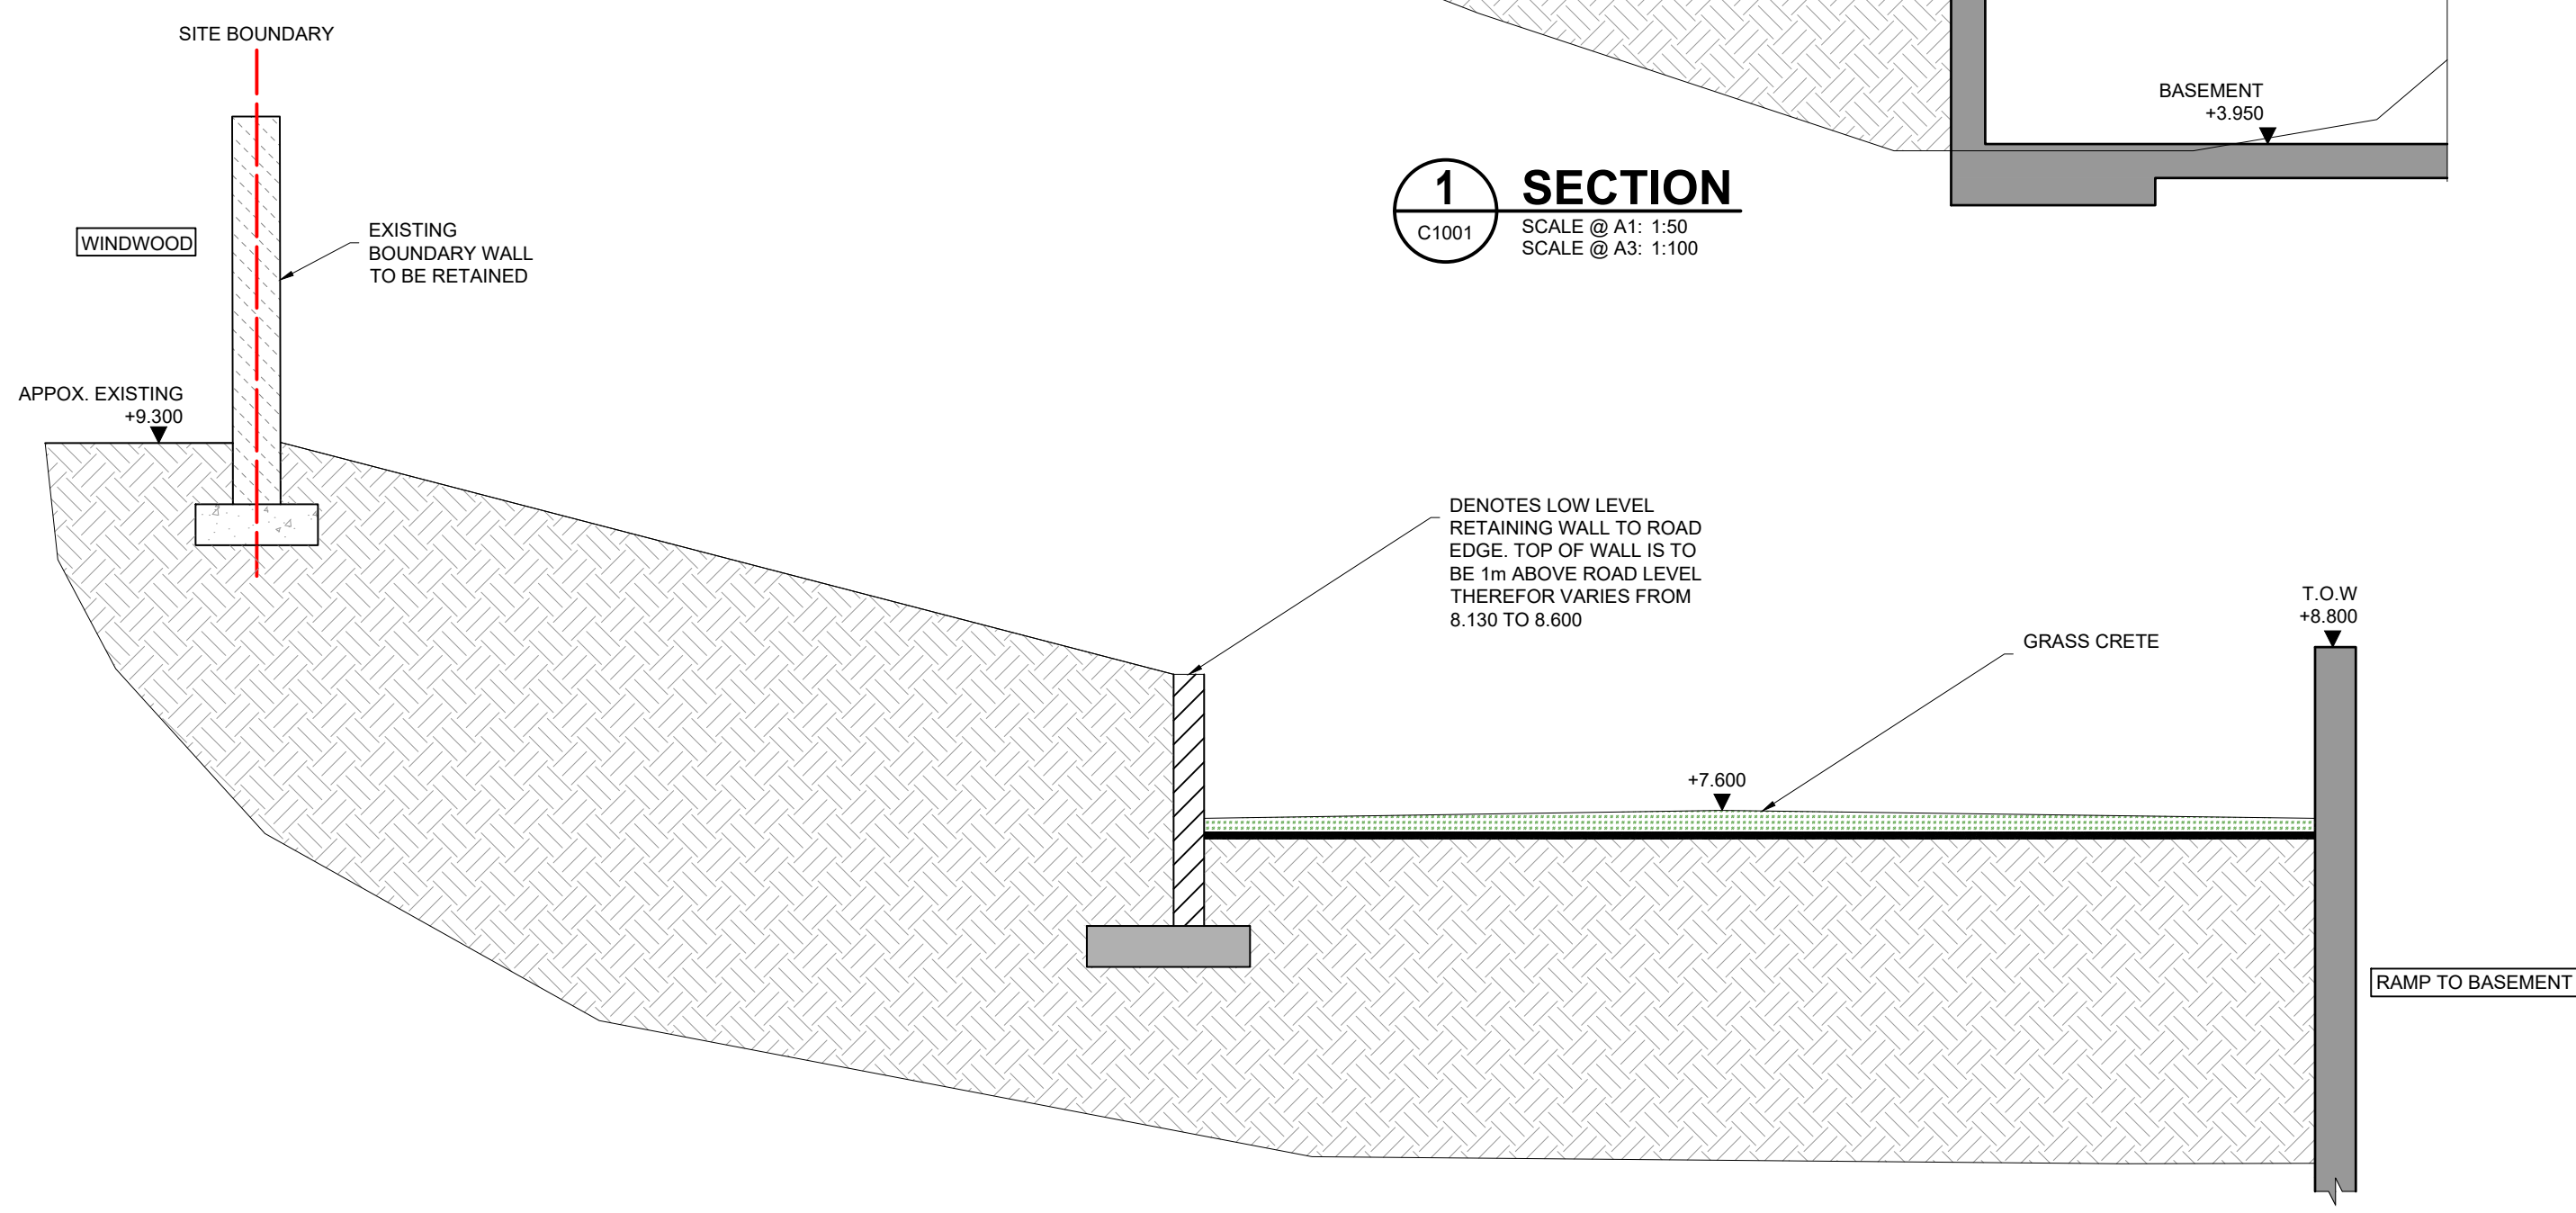

2 SECTION
C1001 SCALE @ A1: 1:50
SCALE @ A3: 1:100

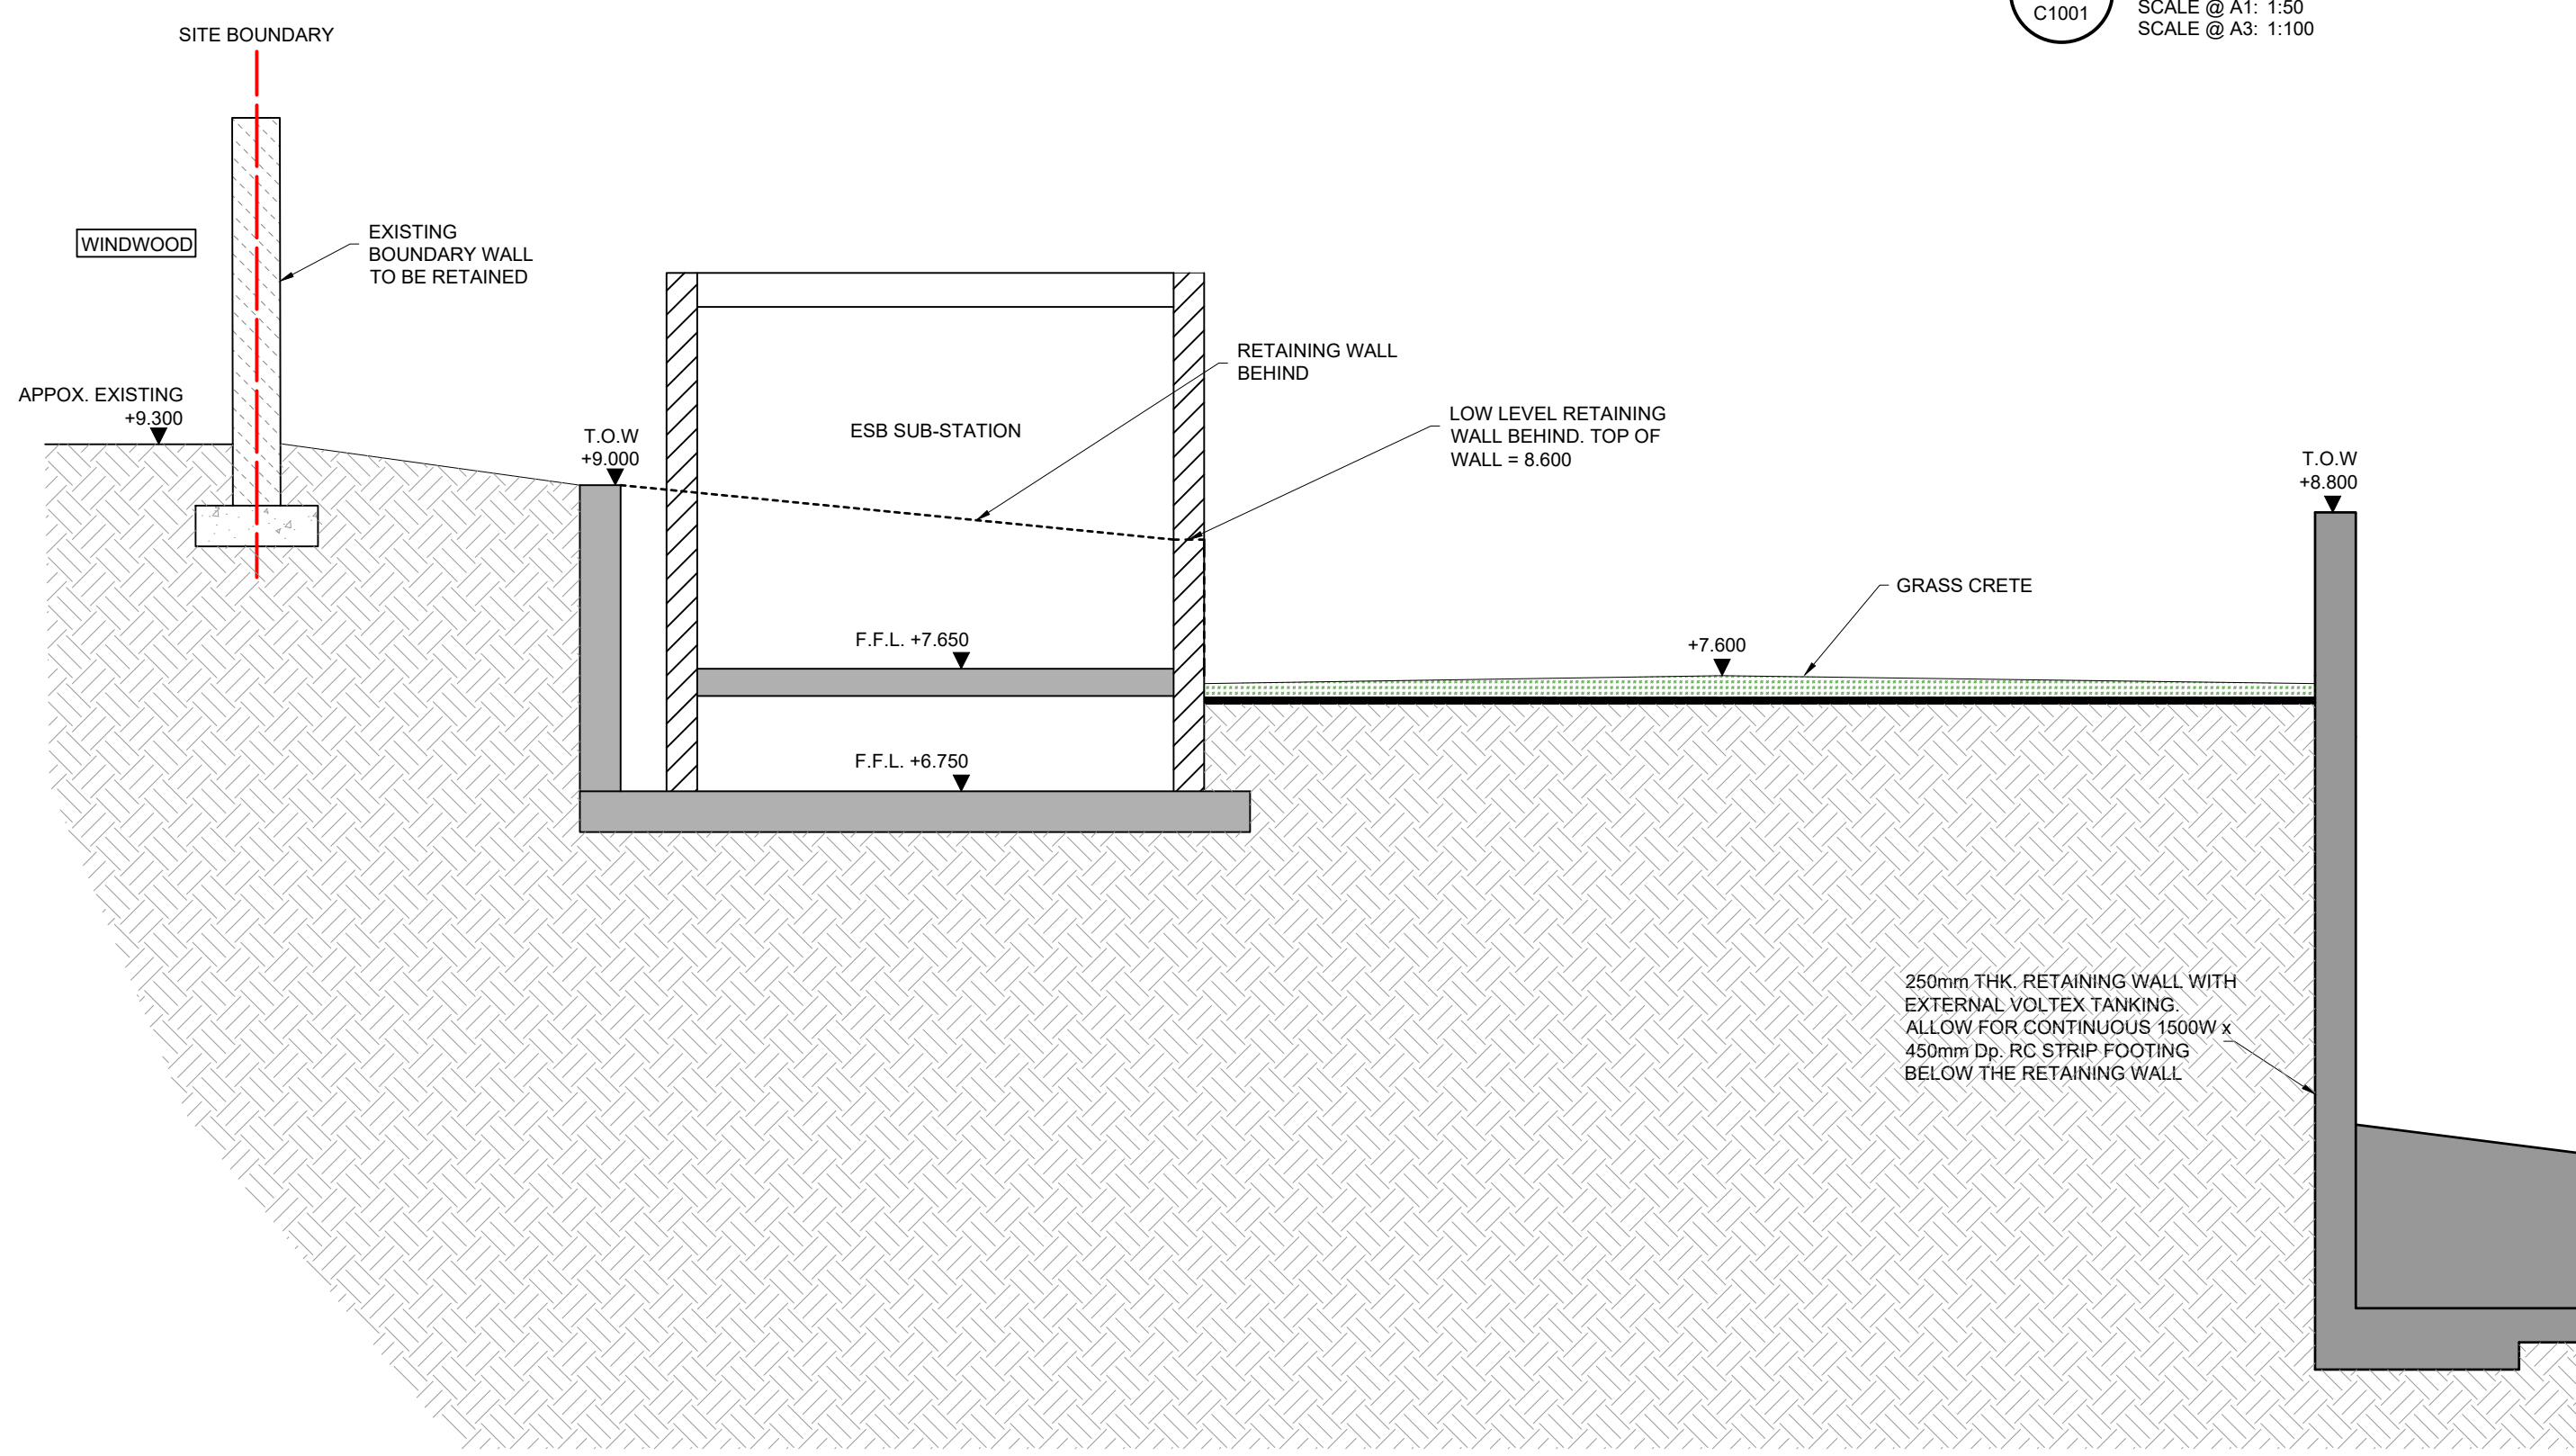


3 SECTION
C1001 SCALE @ A1: 1:50
SCALE @ A3: 1:100

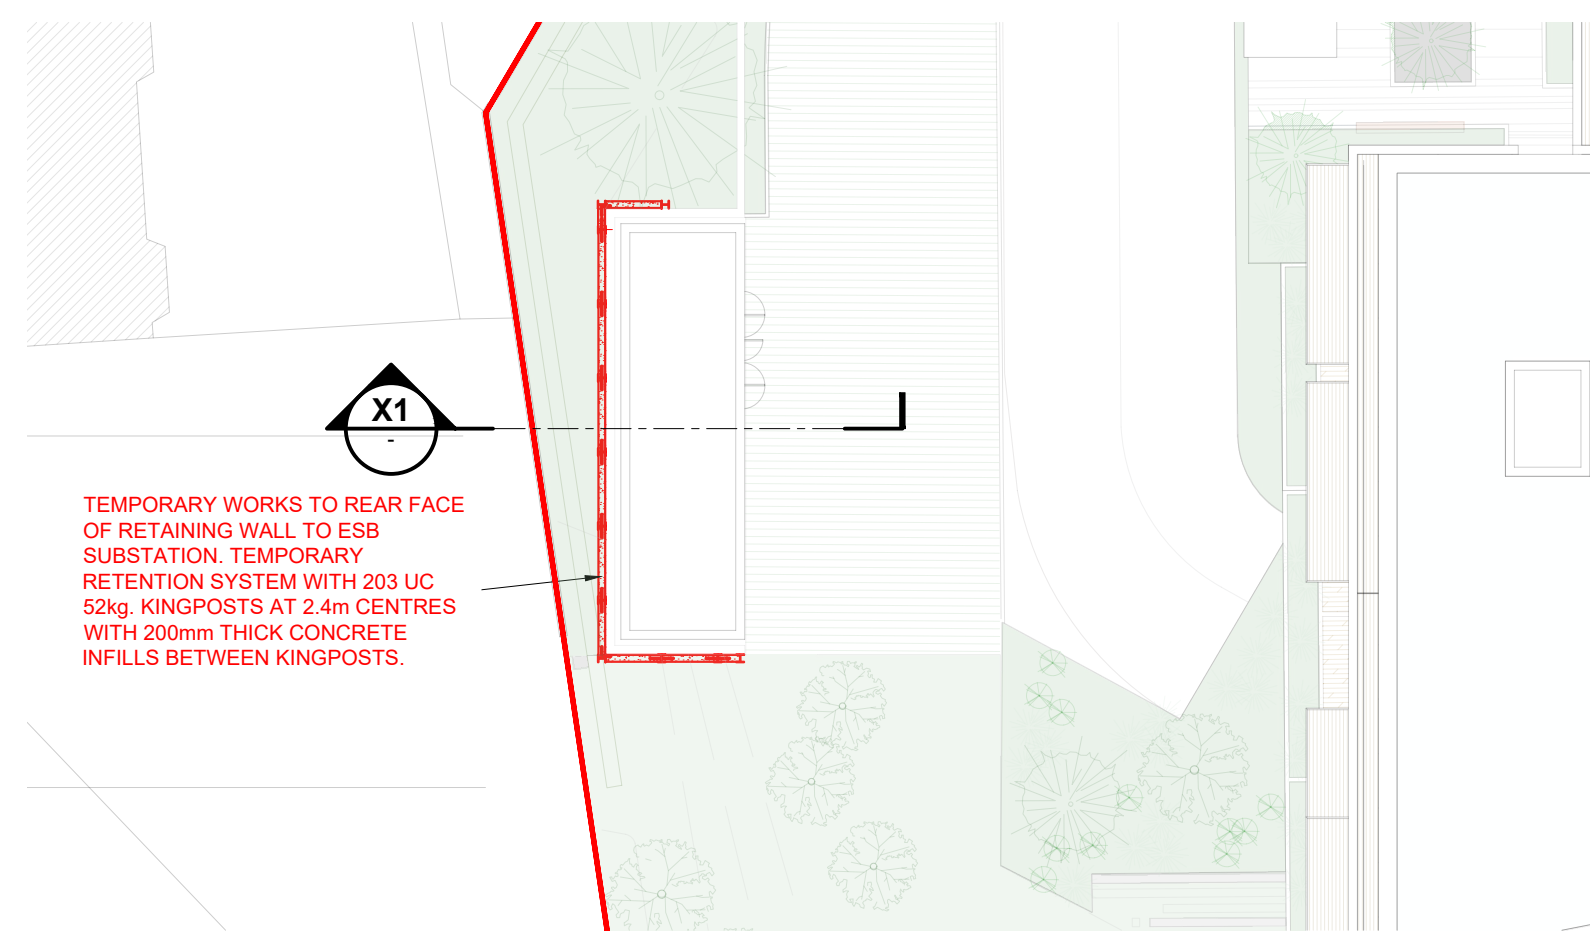


PLAN SHOWING TEMPORARY WORKS @ ESB SUBSTATION

SCALE @ A1: 1:1
SCALE @ A3: 1:2

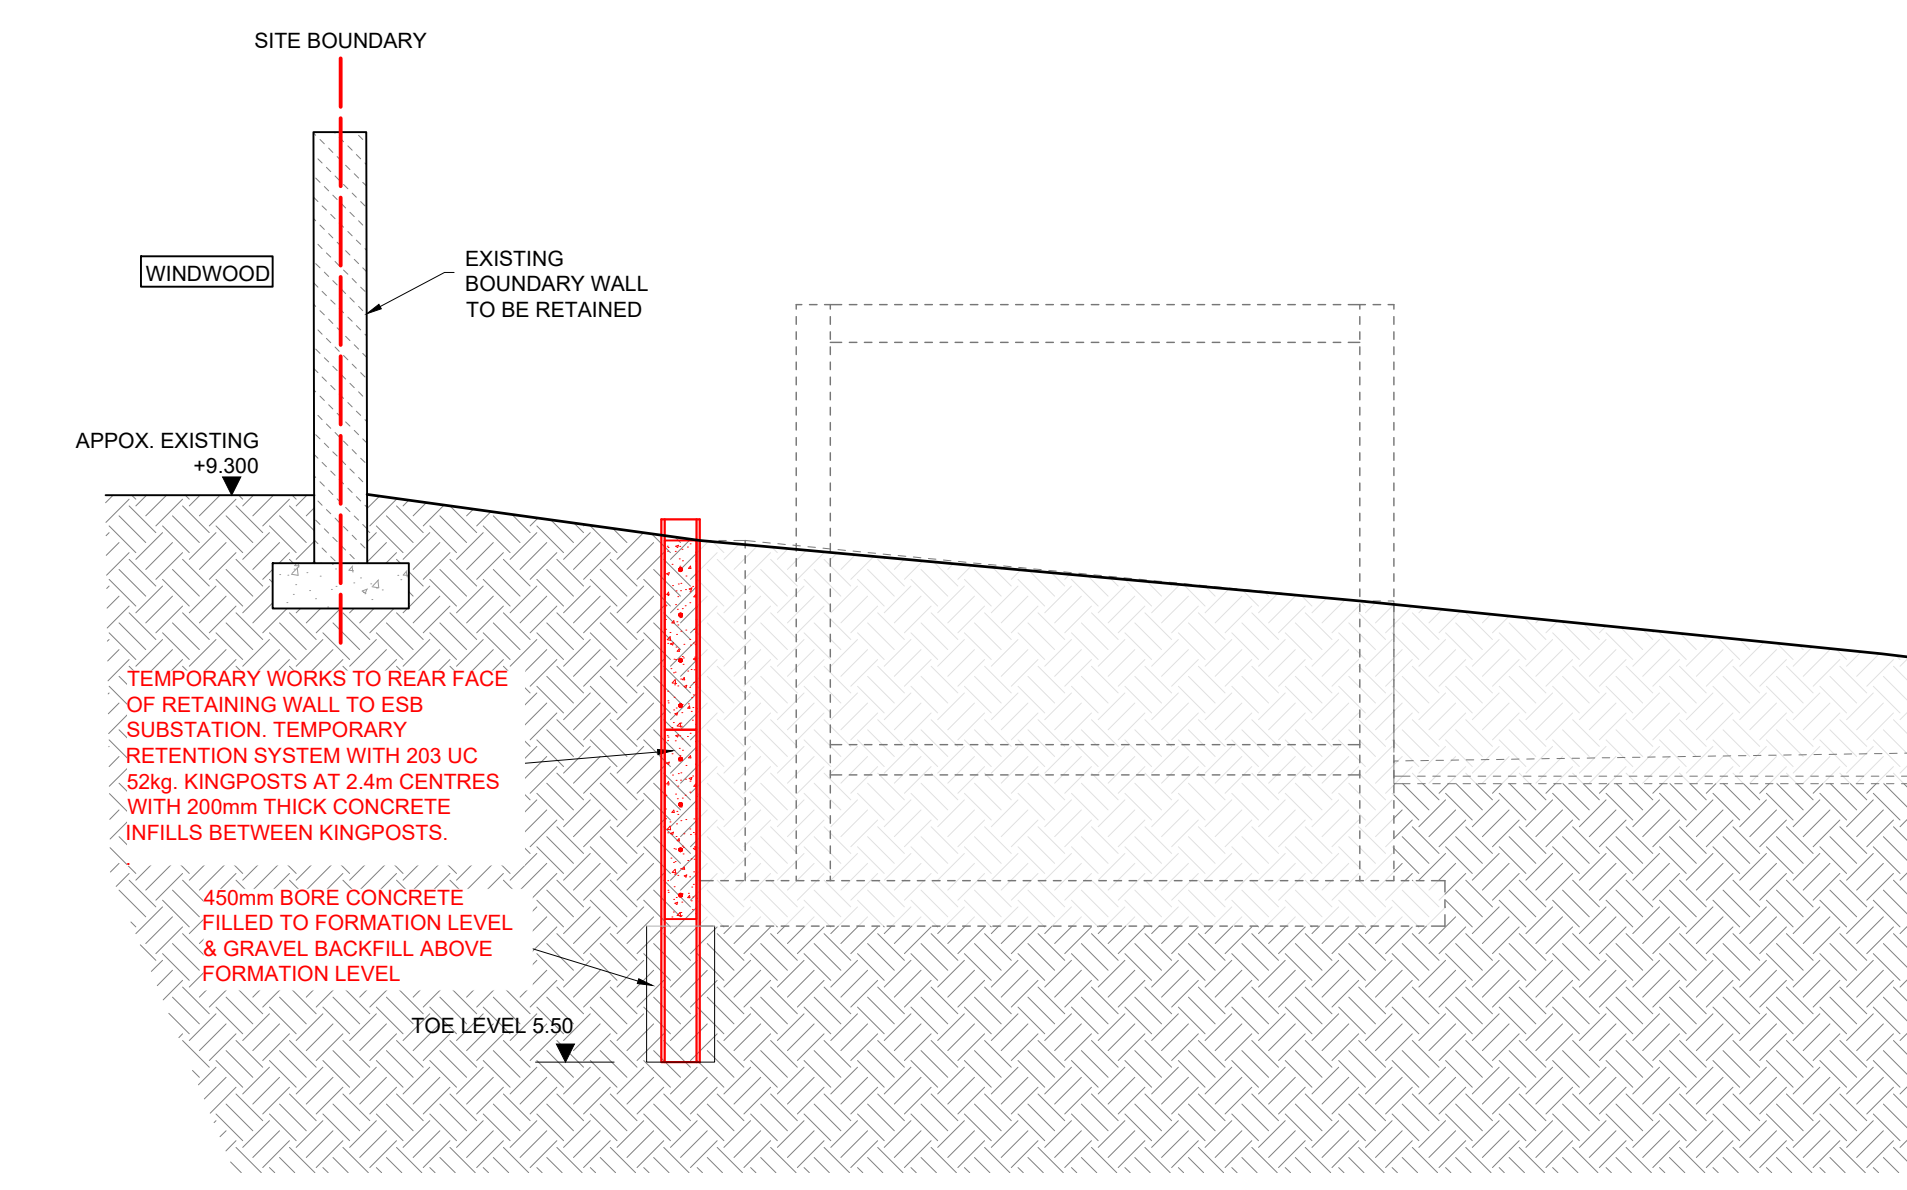

SECTION X1 - SHOWING TEMPORARY WORKS @ ESB SUBSTATION

SCALE @ A1: 1:1
SCALE @ A3: 1:2

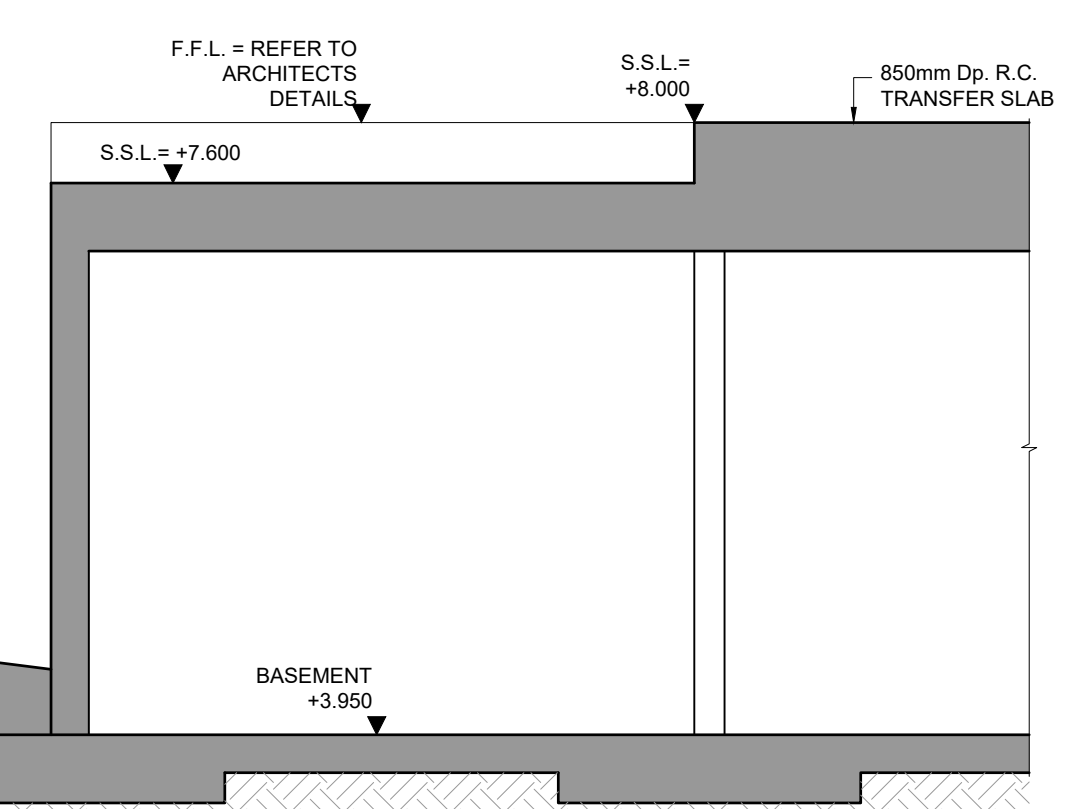

| ISSUE | DATE | DESCRIPTION | DRN | ORIG | P.F. | P.D. |
|-------|----------|----------------------------|-----|------|------|------|
| P2 | 20.05.21 | ISSUED FOR SHD APPLICATION | JM | DRS | SDC | SDC |
| P1 | 21.06.20 | ISSUED FOR PRE-APPLICATION | AT | DRS | SDC | SDC |

PLANNING

BM Dublin Office: Sandwith House, 52-54 Lower Sandwith Street, Dublin 2, Ireland. Tel: (01) 677 3200 Fax: (01) 677 3164
London Office: 12 Mill Street, London SE1 2AY, United Kingdom Tel: (0044) 20 3750 3530
BARRETT MAHONY Consulting Engineers, Civil, Structural, Project Management. E-mail: bmce@bmce.ie Web: www.bmce.ie

The Institution of Structural Engineers **ACEI** **IFBC**

CLIENT: **GLL PRS HOLDCO LIMITED**

| | |
|----------------------------------|----------------|
| PROJECT TITLE | BM PROJECT No. |
| DEVELOPMENT AT HOWTH ROAD | 19196 |

| | | |
|-----------------|-----------|-------------|
| MODEL REFERENCE | MODEL REV | SUITABILITY |
|-----------------|-----------|-------------|

DRAWING TITLE: **SITE SECTIONS**

| | |
|-------------------------------|-----------|
| DRAWING No. | ISSUE |
| HOW-BMD-00-ZZ-DR-C1050 | P2 |