


TE  
DIMENSIONS TO BE CHECKED ON SITE  
DIMENSIONS TO BE SCALED FROM THIS DRAWING  
S DRAWING IS TO BE READ IN CONJUNCTION WITH  
EVALENT CONSULTANTS DRAWINGS

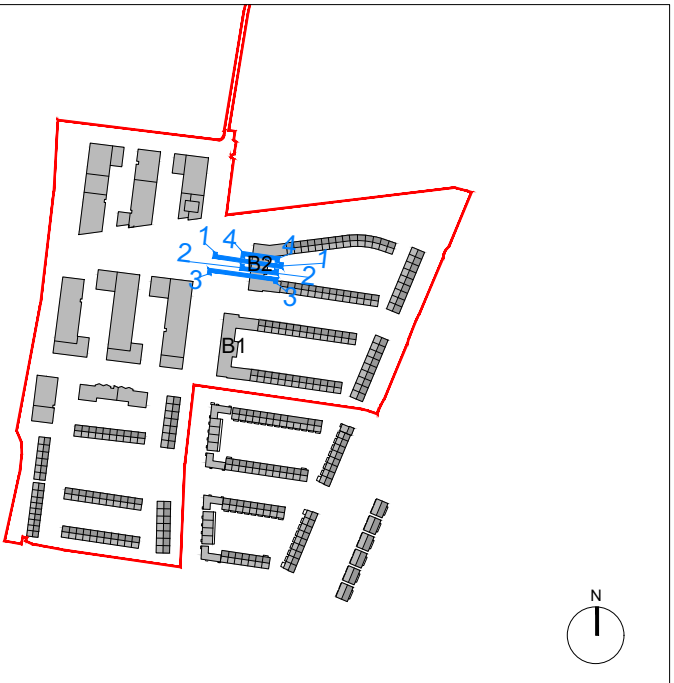


## KEY PLAN


 SITE BOUNDARY

### MATERIAL LEGEND


1. SELECTED BRICK
2. SELECTED BRICK LAID IN SOLDIER ORIENTATION (EVERY SECOND FLOOR)
3. FRAMED WINDOW, TO SELECTED FINISH
4. FRAMED WINDOWS WITH INFLI. PANEL, TO SELECTED FINISH
5. FRAMED GLASS DOORS TO SELECTED FINISH
6. CURTAIN WALLING TO SELECTED FINISH
7. METAL BALUSTRADE TO SELECTED FINISH
8. METAL COPING, TRIMS, FLASHING TO SELECTED FINISH
9. PROJECTING BRICKWORK
10. METAL FINIS TO SELECTED FINISH
11. EXTERNAL GATE FENCE TO SELECTED FINISH
12. METAL CLADDING TO SELECTED FINISH
13. ENTRANCE SIGNS TO SELECTED FINISH
14. SEDUM ROOF
15. BRICKWORK WITH PROJECTING COURSE EVERY 3 COURSES
16. RENDER TO SELECTED FINISH
17. CURTAIN WALLING WITH INFLI. PANEL TO SELECT FINISH
18. HIT AND MISS BRICKWORK SYSTEM
19. BALCONY STRUCTURE TO SELECTED FINISH
20. TILE TO SELECT FINISH
21. CLADDING TO SELECT FINISH
22. GLASS BALUSTRADE

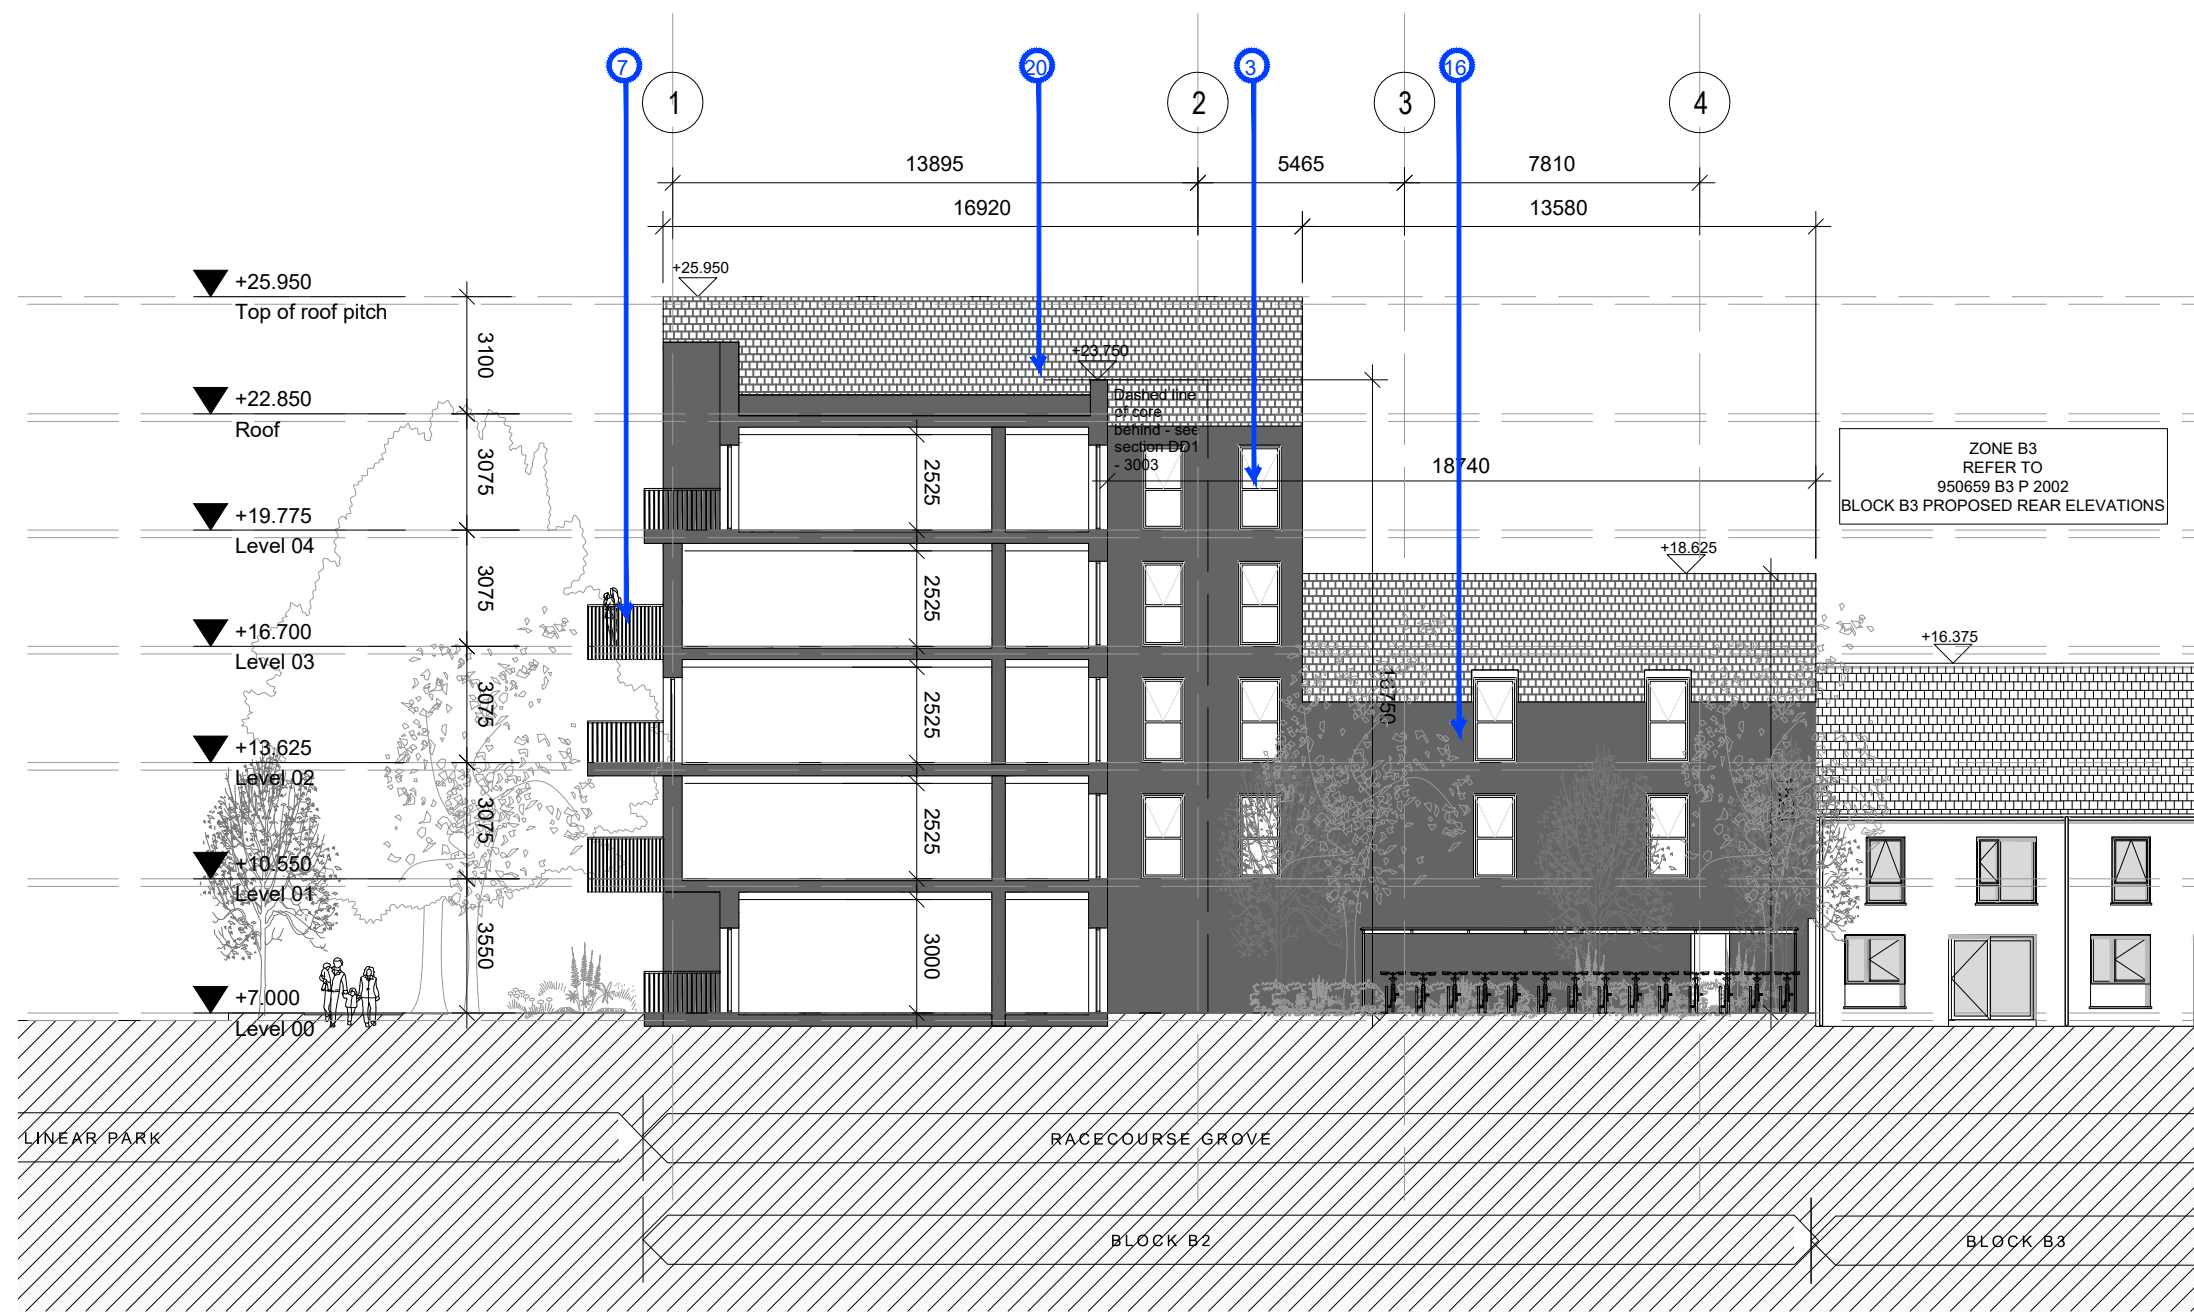


01 Section D-D  
P3002 SCALE: 1:200

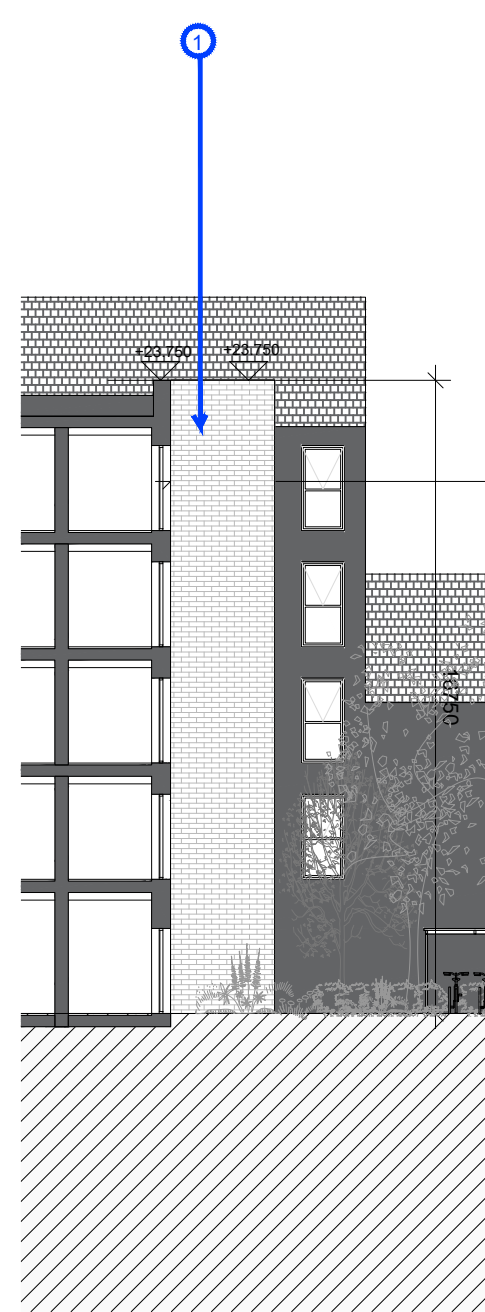

02 Section D-D1  
P3002 SCALE: 1:200

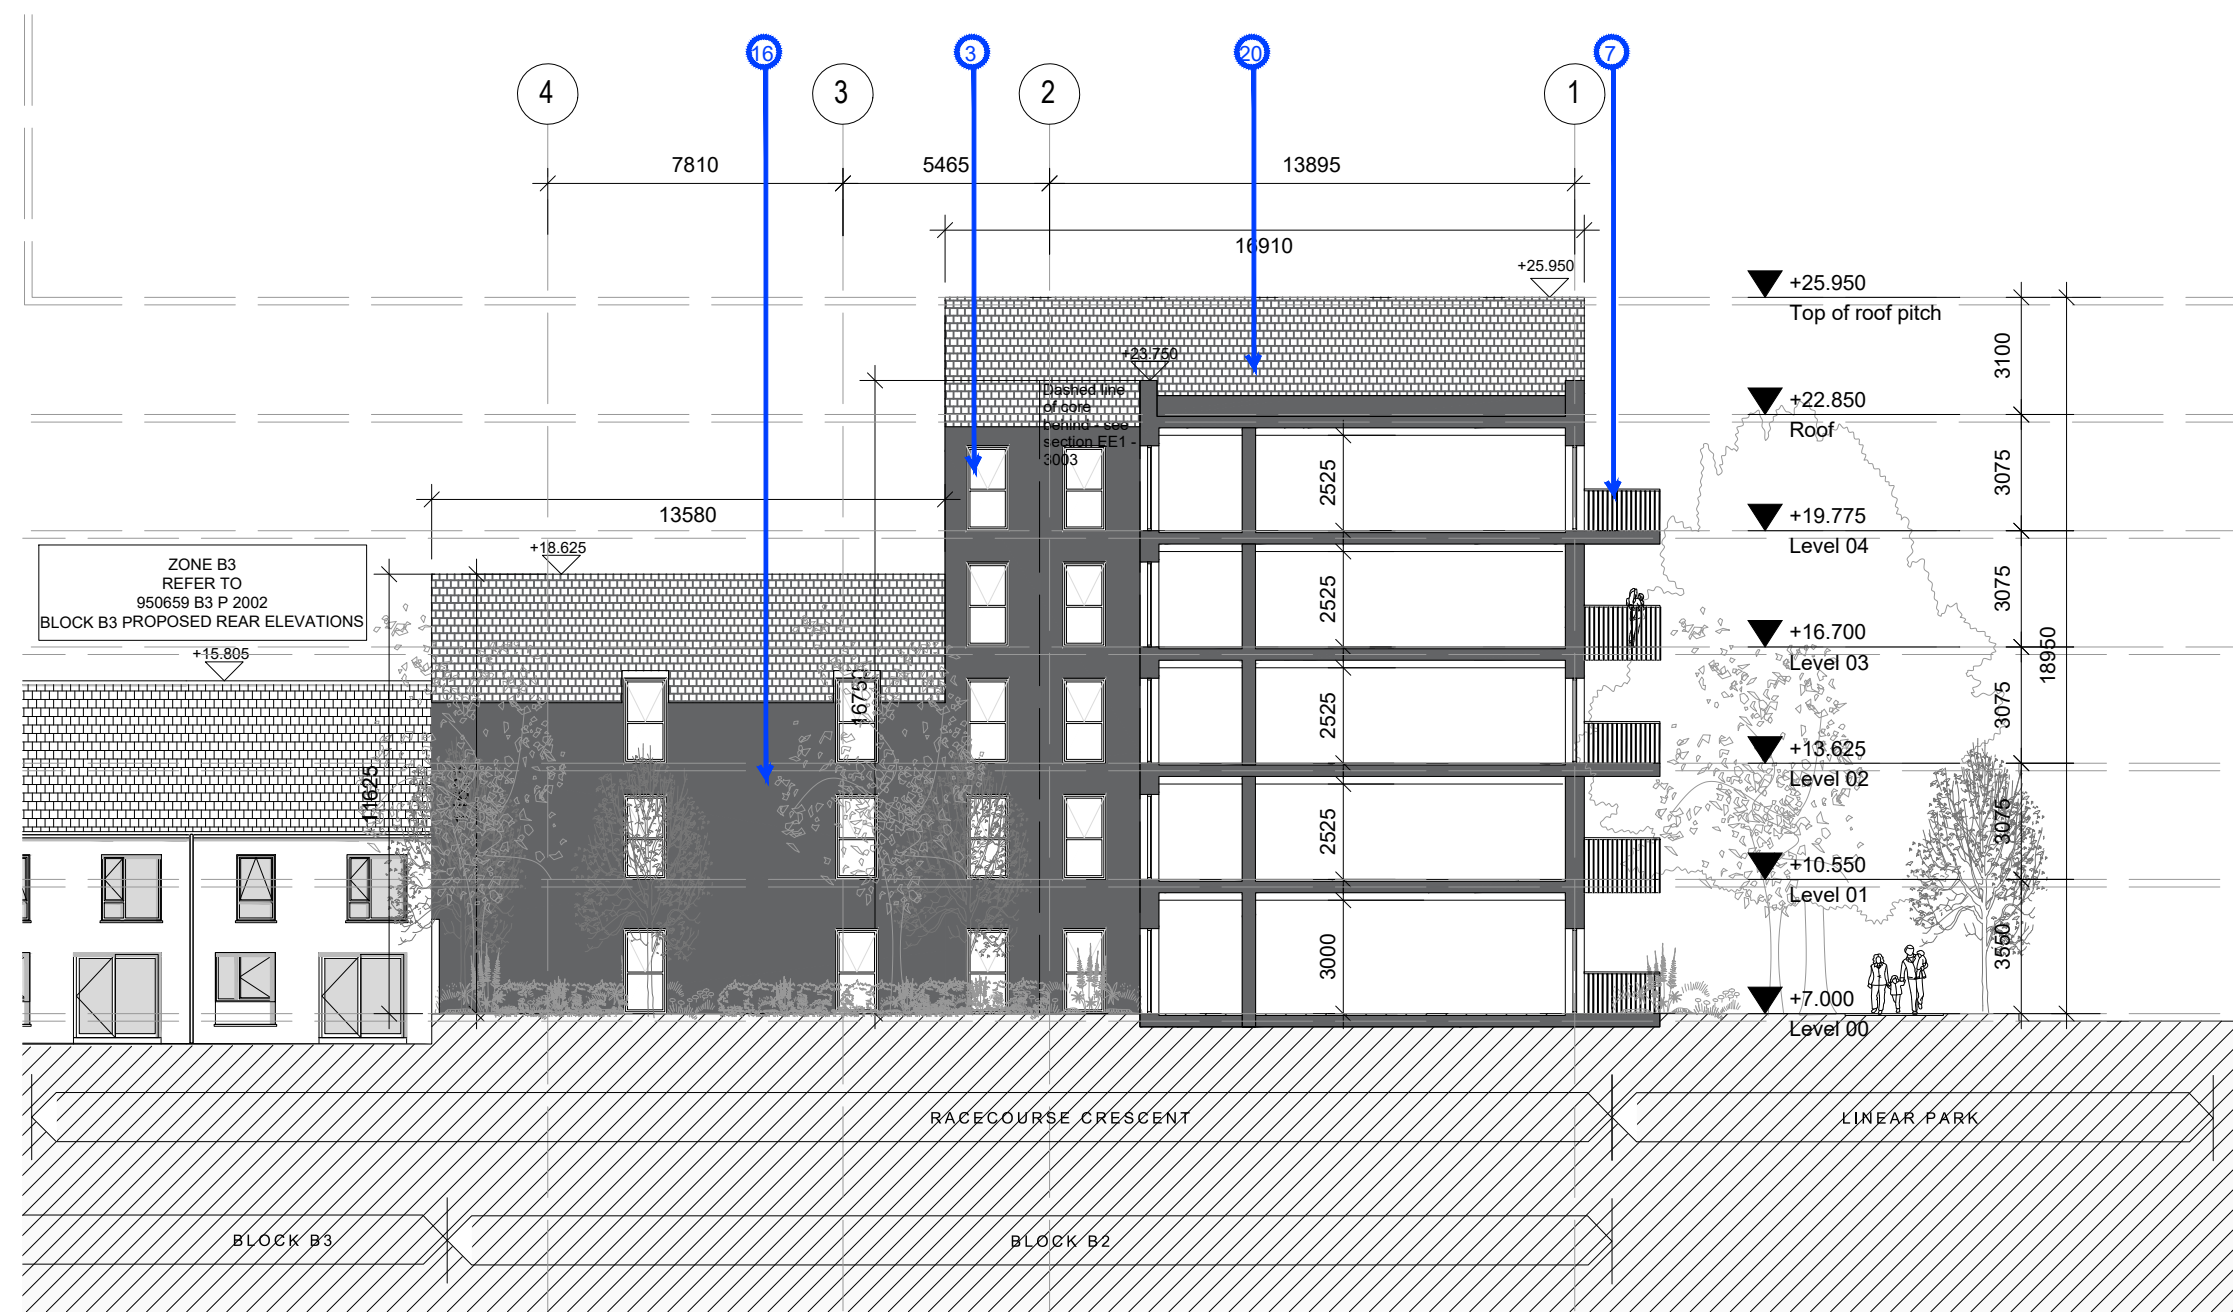

03 Section E-E  
P3002 SCALE: 1:200

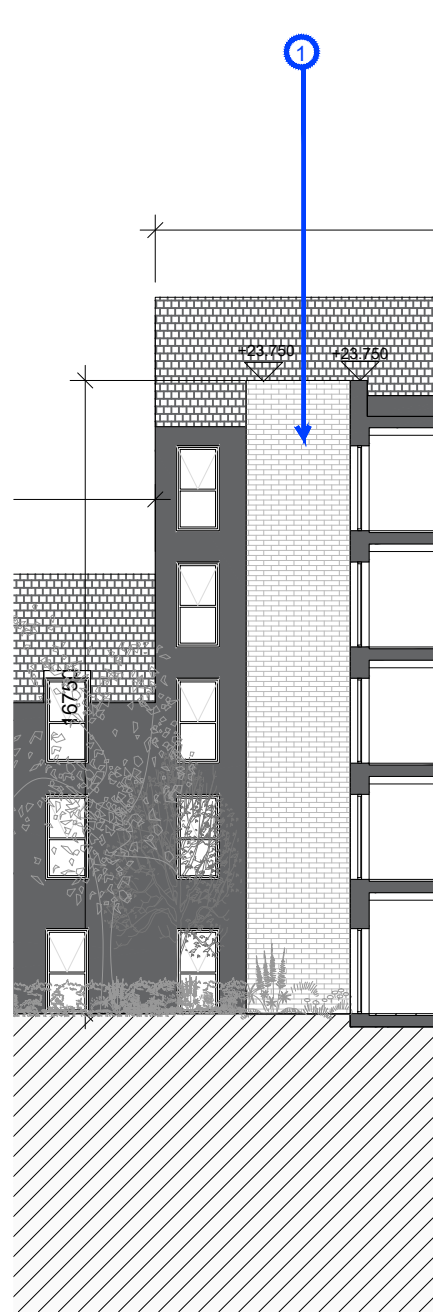

04 Section E-E1  
P3002 SCALE: 1:200

P01	28.05.2021	ISSUED FOR PLANNING	CP	RMH
REV	DATE	DESCRIPTION	CHKD	DRN

## PLANNING

# Henry J Lyons

Architecture + Interiors +353 1 888 3333 51-54 Pearse Street  
henryjlyons.com info@henryjlyons.com Dublin D02 KA66

CLIENT

## The Shoreline Partnership

PROJECT

## Project Shoreline GA01, Baldoyle

JOB NUMBER: 95065

DATE	28.05.2021
------	------------

SCALE: 1:200 @A

DRAWN \_\_\_\_\_ RMH

CHECKED \_\_\_\_\_ CP \_\_\_\_\_

FILE NAME 95-0659 B1-B2 3000 Sections

DRAWING

BLOCK B2

## PROPOSED SECTIONS


BLOCK	DRAWING NUMBER	ZONE	REVISION
-------	----------------	------	----------

B1-B2

P3002 GA01 P01

© Henry J Lyons

**Scale 1:200**



A horizontal scale bar with a black and white checkered pattern from 0 to 5 units, and a solid black pattern from 5 to 20 units. Numerical labels are placed at 0, 5, 10, and 20.