



NOTE
ALL DIMENSIONS TO BE CHECKED ON SITE
NO DIMENSIONS TO BE SCALED FROM THIS DRAWING
THIS DRAWING IS TO BE READ IN CONJUNCTION WITH
RELEVANT CONSULTANTS DRAWINGS

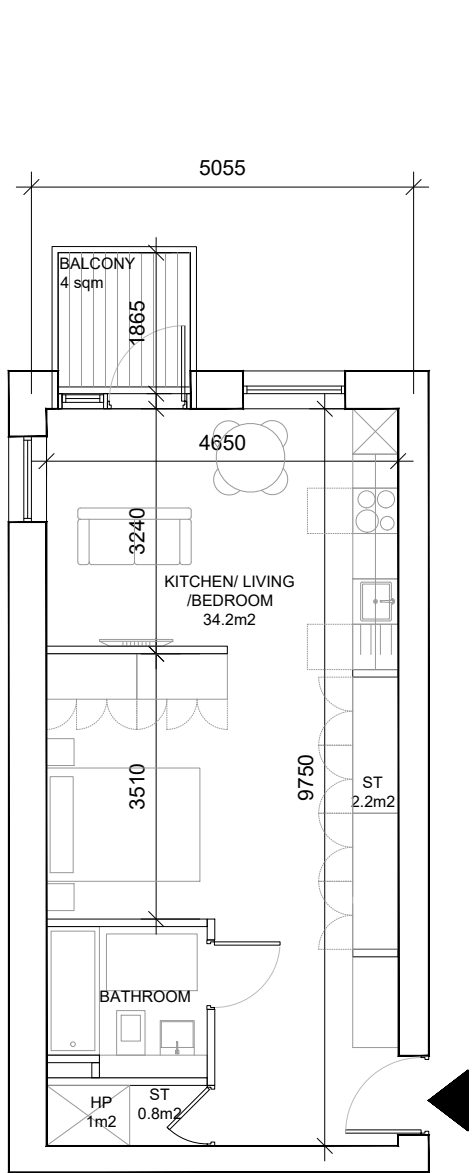


UNIT NO.	C. No. ref GA
TYPE.	SC.01

Ref: SC.01 (no. 9 units)
Unit type: Studio Apartment
Area: 45 sqm
Aggregate Living/Bedroom: 34.2 sqm
Aggregate Storage: 3 sqm + 1 sqm for HP
Private Amenity: 4 sqm

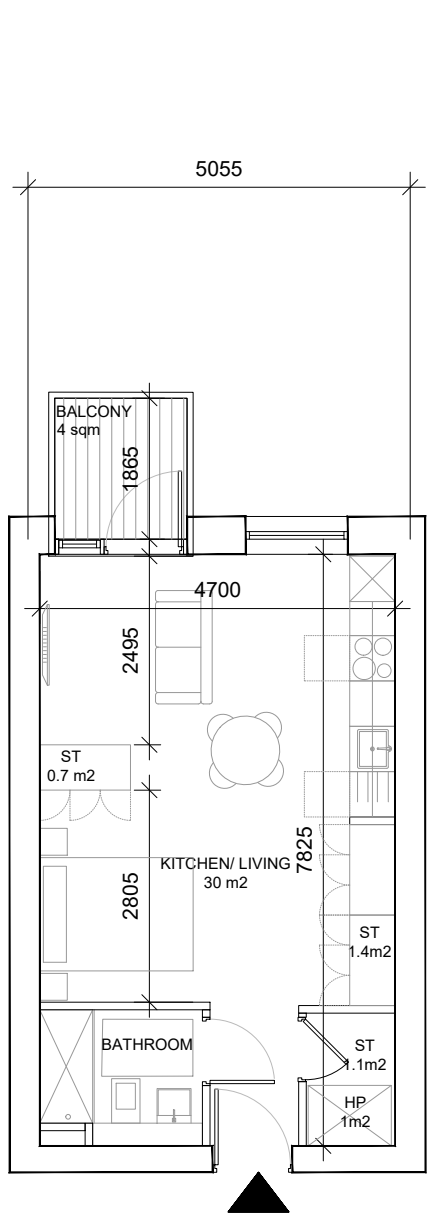

UNIT NO.	C. No. ref GA
TYPE.	SC.02

Ref: SC.02 (no. 9 units)
Unit type: Studio Apartment
Area: 37 sqm
Aggregate Living/Bedroom: 30 sqm
Aggregate Storage: 3.2 sqm + 1 sqm for HP
Private Amenity: 4 sqm

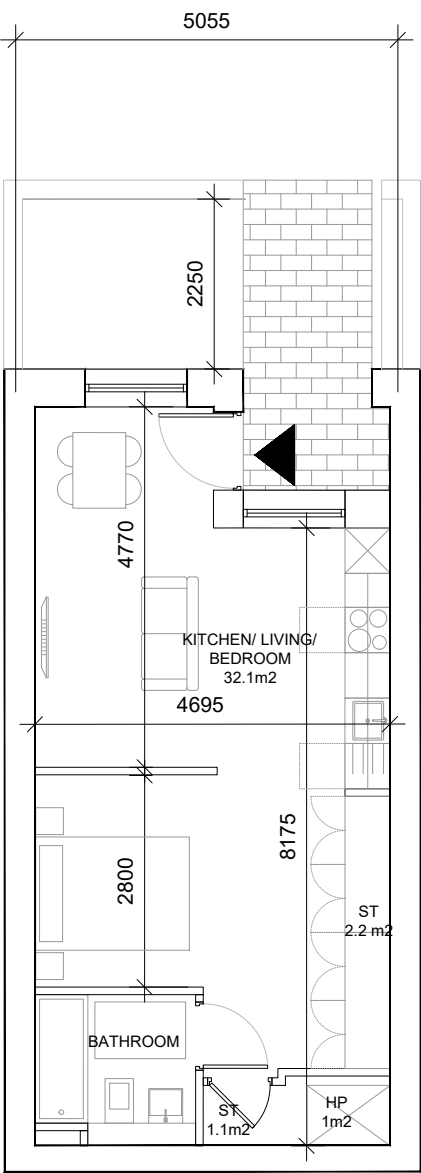

UNIT NO.	C. No. ref GA
TYPE.	SC.03

Ref: SC.03 (no. 2 units)
Unit type: Studio Apartment
Area: 42.0 sqm
Aggregate Living/Bedroom: 32.1 sqm
Aggregate Storage: 3.3 sqm + 1 sqm for HP
Private Amenity: 14.3 sqm

REV	DATE	DESCRIPTION	CHKD	DRN
P01	28.05.2021	ISSUED FOR PLANNING	CP	MC

PLANNING

Henry J Lyons

Architecture + Interiors +353 1 888 3333 51-54 Pearse Street
henryjlyons.com info@henryjlyons.com Dublin D02 KA66

CLIENT
The Shoreline Partnership

PROJECT

Project Shoreline GA01, Baldoyle

JOB NUMBER: 950659
DATE: 14.05.2021
SCALE: 1:100 @A1
DRAWN: MC
CHECKED: CP
FILE NAME: 950659 D P 1900 Block D Proposed Unit Types Studio Apartment

DRAWING
BLOCK D
PROPOSED UNIT TYPES
STUDIO APARTMENT

BLOCK DRAWING NUMBER ZONE REVISION

D P1900 GA01 P01

© Henry J Lyons