



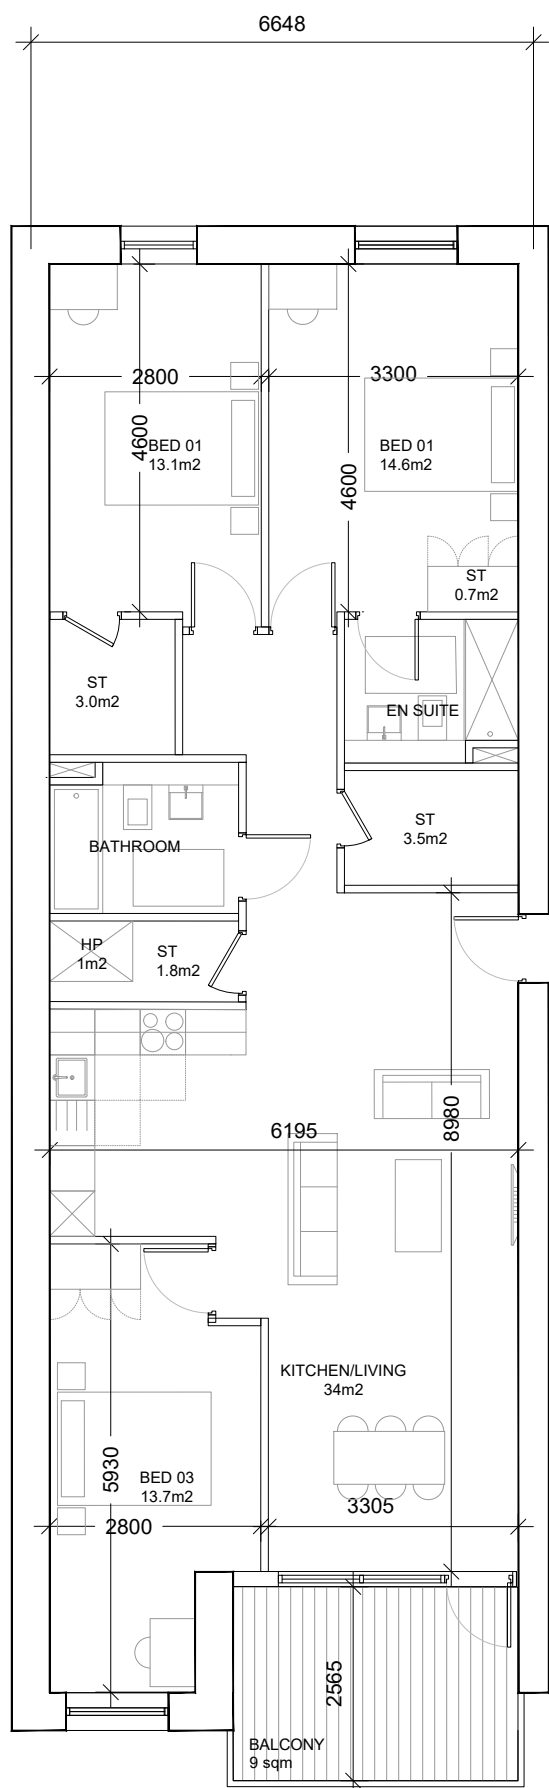


UNIT NO.	A. No. ref GA
TYPE.	3A.13

Ref: 3A.13 (no. 7 units)
Unit type: 3 Bed Apartment
Area: 110 sqm
Aggregate Living/Kitchen: 34 sqm
Aggregate Bedroom: 41.4 sqm
Aggregate Storage: 9 sqm + 1sqm HP
Private Amenity: 9 sqm

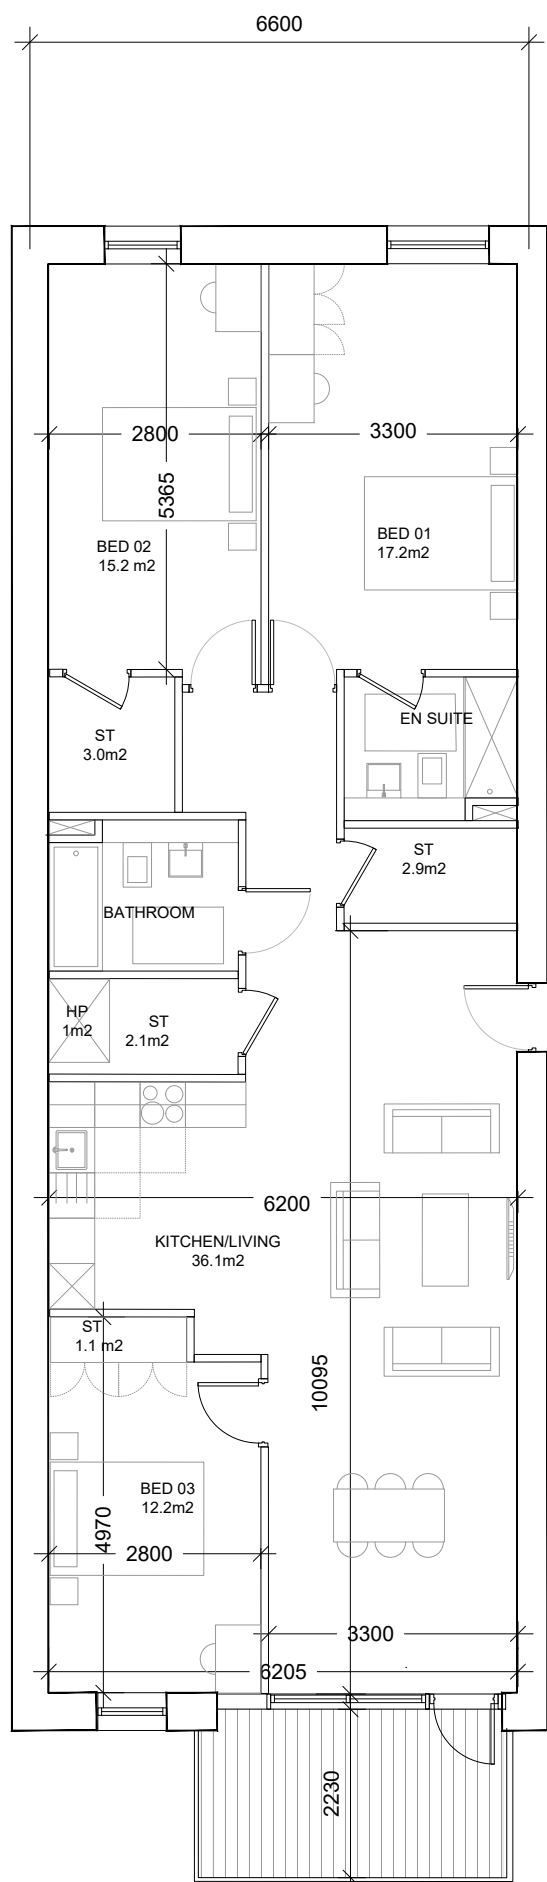


UNIT NO.	A. No. ref GA
TYPE.	3A.14

Ref: 3A.14 (no. 5 units)
Unit type: 3 Bed Apartment
Area: 117 sqm
Aggregate Living/Kitchen: 36.1 sqm
Aggregate Bedroom: 44.6 sqm
Aggregate Storage: 9.1 sqm + 1sqm HP
Private Amenity: 9 sqm

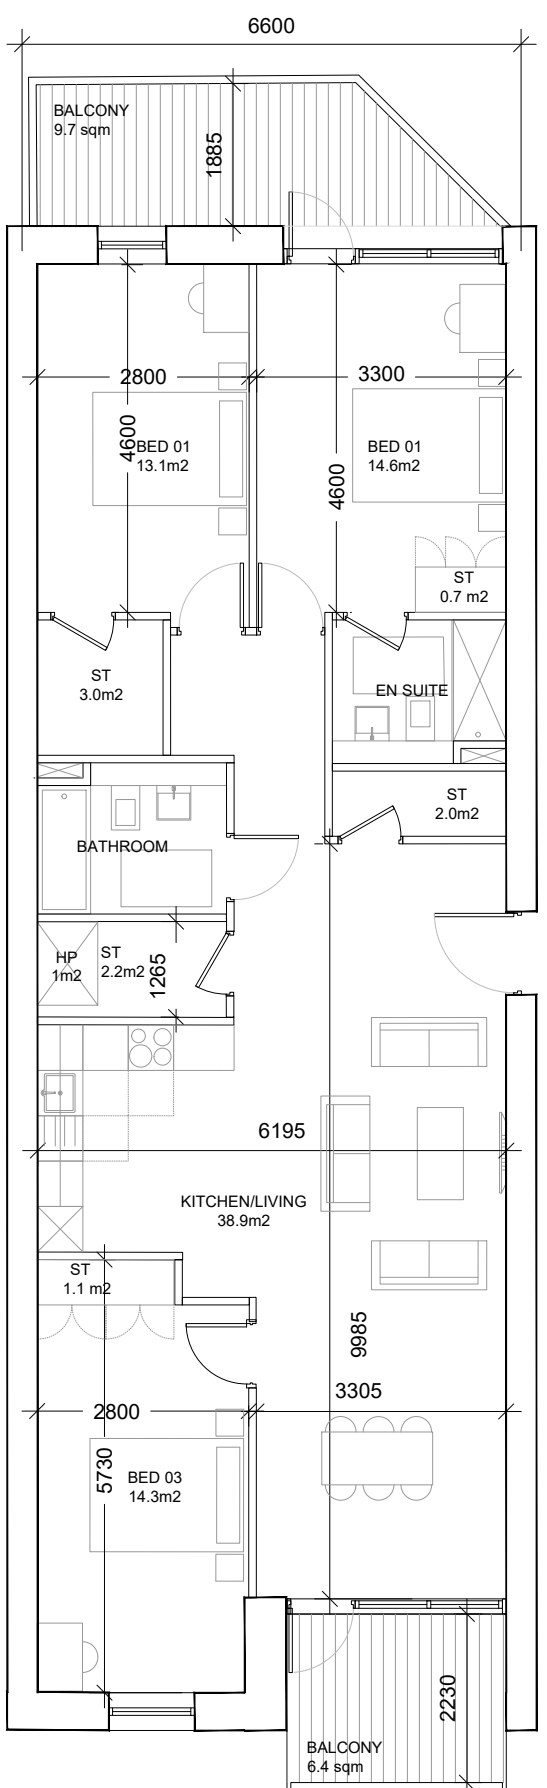


UNIT NO.	A. No. ref GA
TYPE.	3A.18

Ref: 3A.18 (no. 1 unit)
Unit type: 3 Bed Apartment
Area: 113 sqm
Aggregate Living/Kitchen: 38.9 sqm
Aggregate Bedroom: 42 sqm
Aggregate Storage: 9.1 sqm + 1sqm HP
Private Amenity: 16.1 sqm

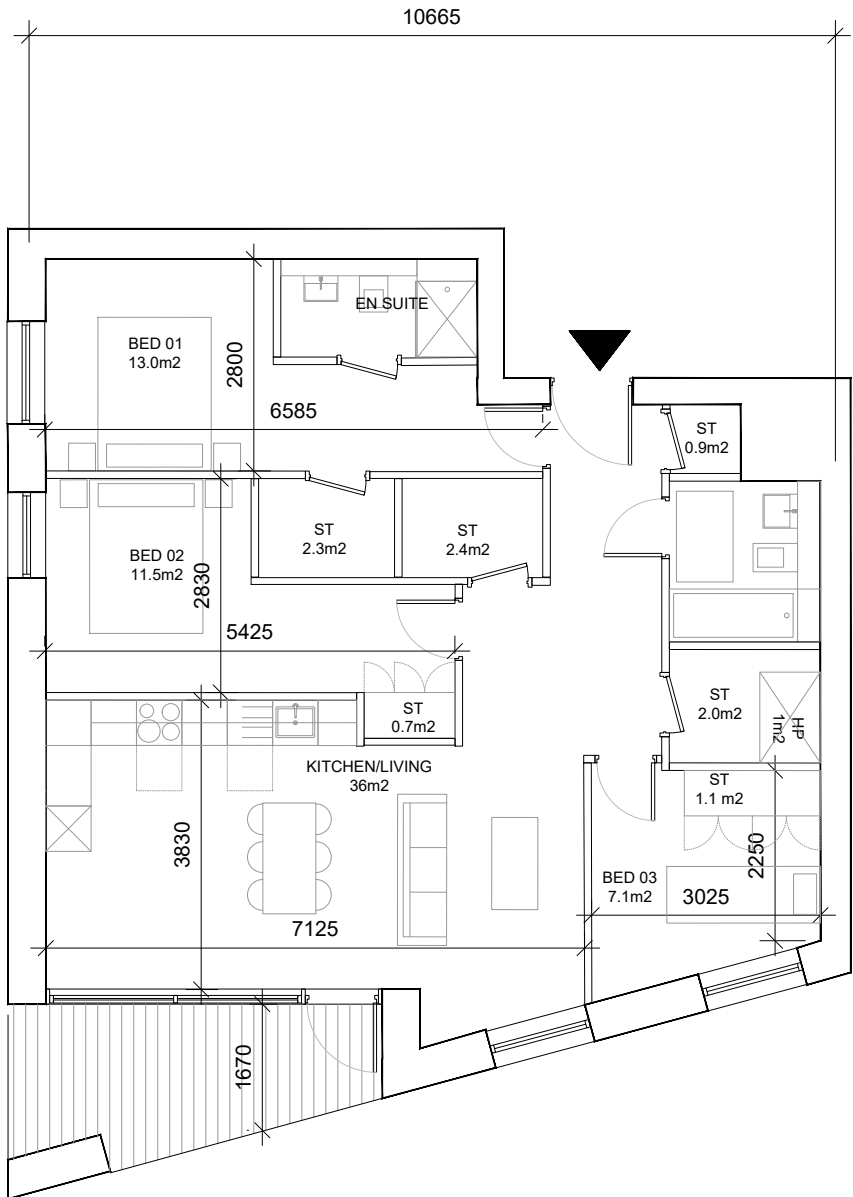

UNIT NO.	B. No. ref GA
TYPE.	3B.06


Ref: 3B.06 (no. 2 units)
Unit type: 3 Bed Apartment
Area: 90 sqm
Aggregate Living/Kitchen: 36 sqm
Aggregate Bedroom: 31.6 sqm
Aggregate Storage: 9.4 sqm + 1 HP sqm
Private Amenity: 9 sqm

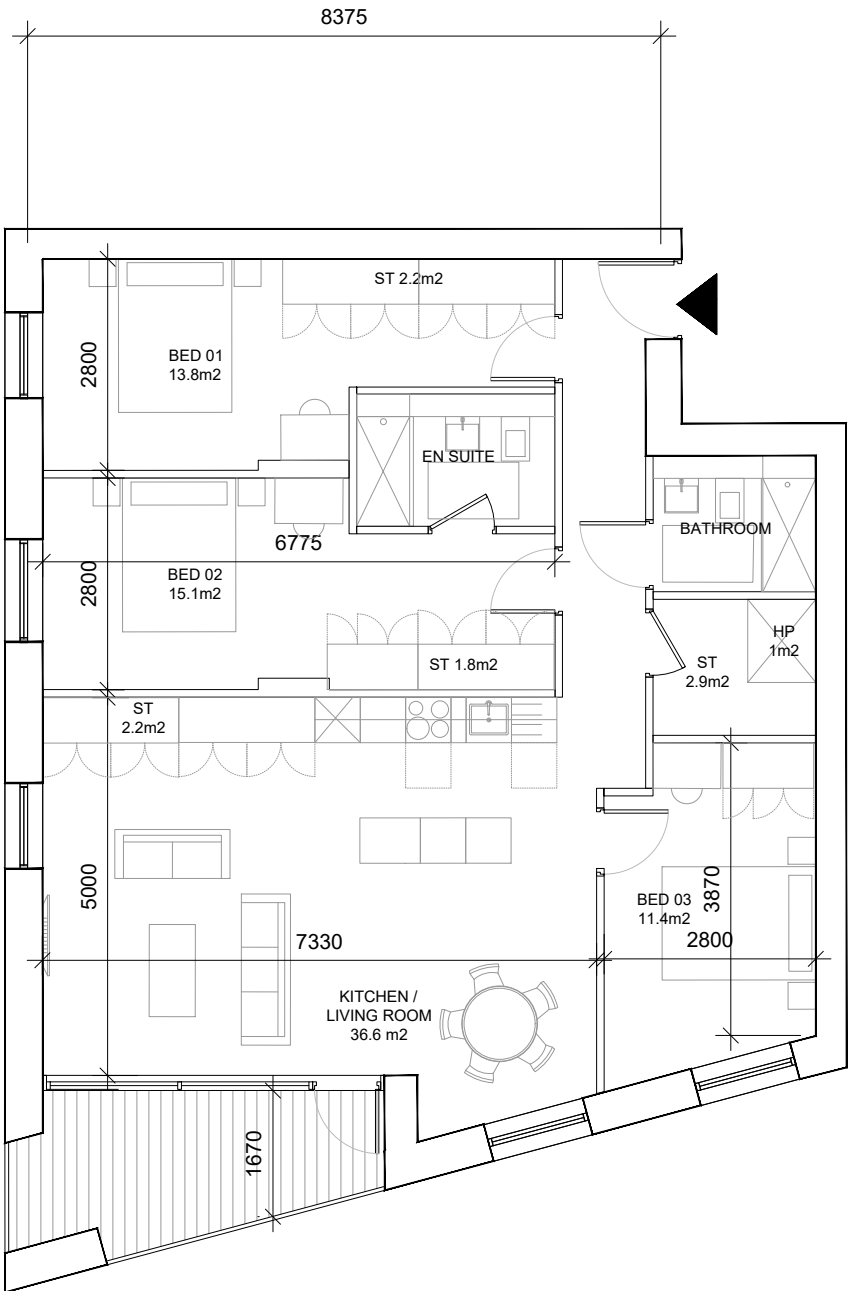

UNIT NO.	B. No. ref GA
TYPE.	3B.05


Ref: 3B.05 (no. 7 units)
Unit type: 3 Bed Apartment
Area: 106 sqm
Aggregate Living/Kitchen: 36.6 sqm
Aggregate Bedroom: 40.3 sqm
Aggregate Storage: 9.1 sqm + 1 sqm for HP
Private Amenity: 9 sqm

NOTE
ALL DIMENSIONS TO BE CHECKED ON SITE
NO DIMENSIONS IS TO BE SCALED FROM THIS DRAWING
THIS DRAWING IS TO BE READ IN CONJUNCTION WITH
RELEVANT CONSULTANTS DRAWINGS

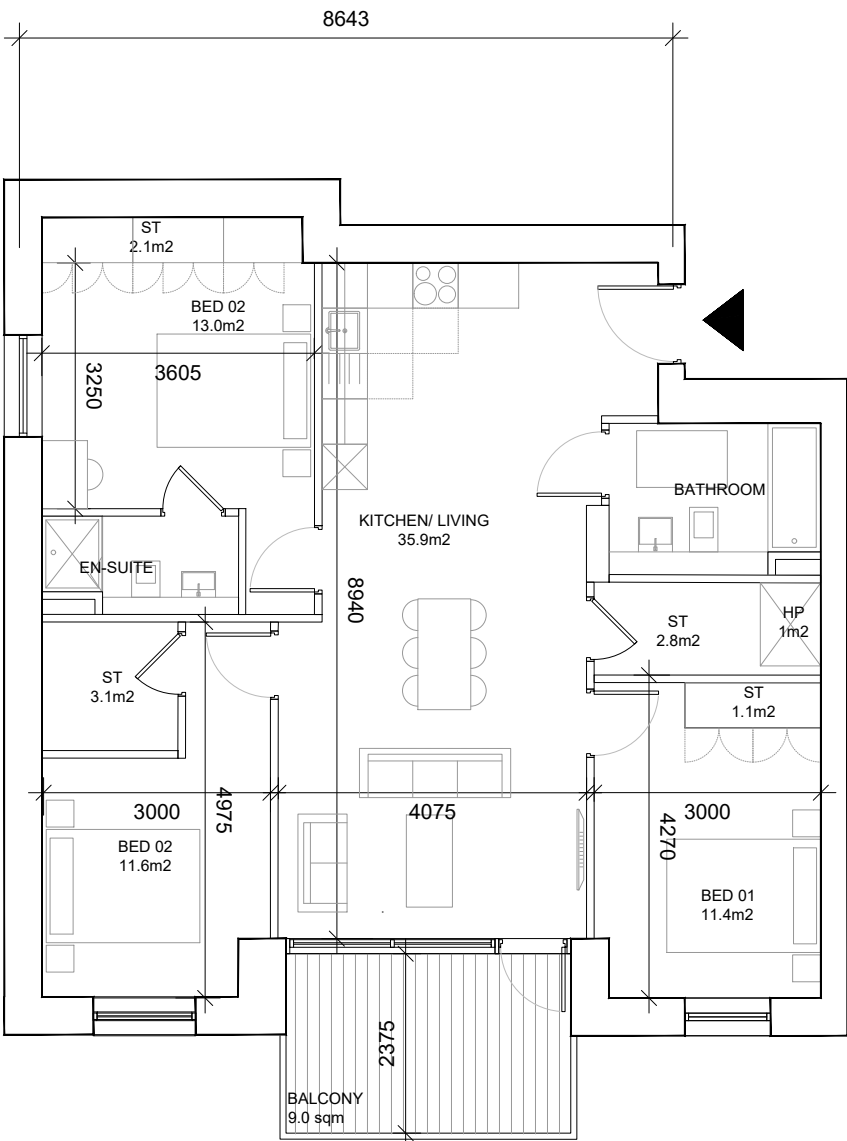

UNIT NO.	A. No. ref GA
TYPE.	3A.12

Ref: 3A.12 (no. 1 unit)
Unit type: 3 Bed Apartment
Area: 94 sqm
Aggregate Living/Kitchen: 35.9 sqm
Aggregate Bedroom: 36 sqm
Aggregate Storage: 9.1 sqm + 1sqm for HP
Private Amenity: 9.0 sqm

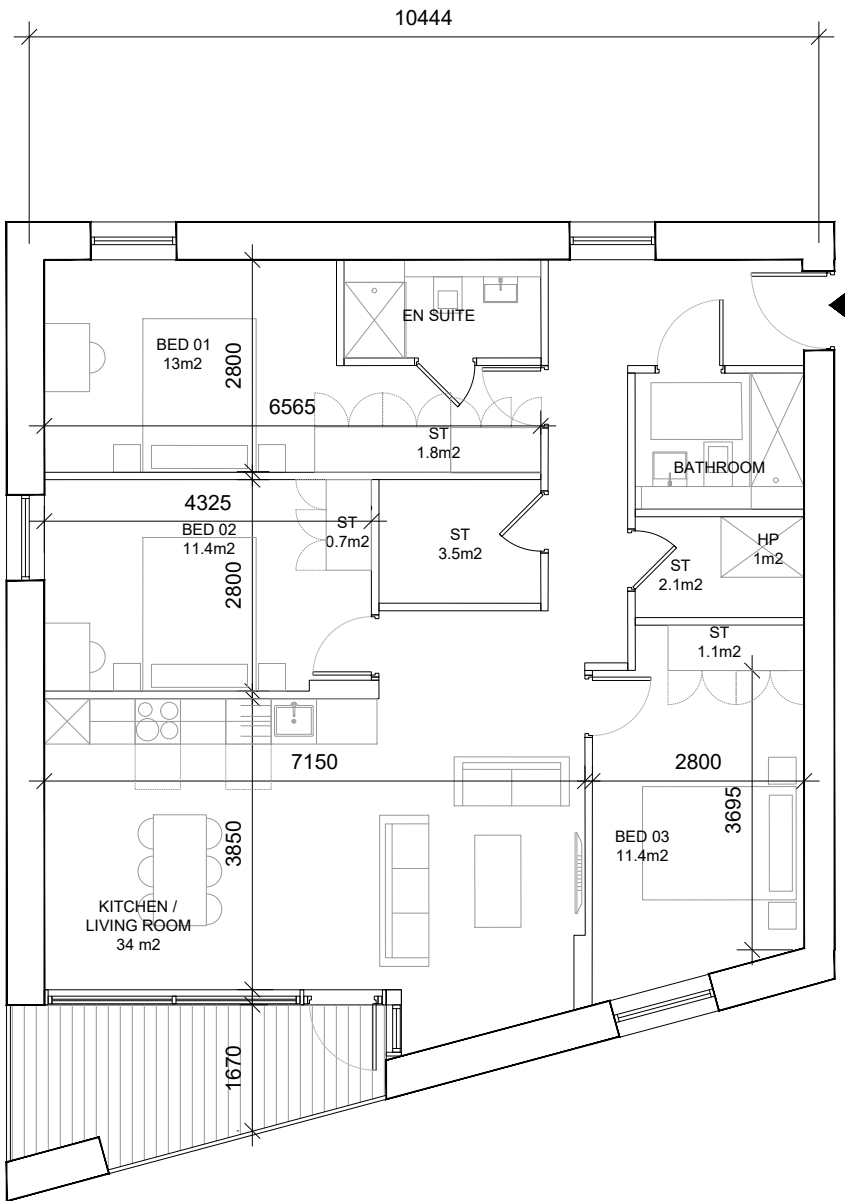

UNIT NO.	C. No. ref GA
TYPE.	3B.03

Ref: 3B.03 (no. 5 units)
Unit type: 3 Bed Apartment
Area: 98.0 sqm
Aggregate Living/Kitchen: 34 sqm
Aggregate Bedroom: 35.8 sqm
Aggregate Storage: 9.2 sqm + 1 HP sqm
Private Amenity: 9 sqm

P01	28.05.2021	ISSUED FOR PLANNING	CP	MC
REV	DATE	DESCRIPTION	CHKD	DRN

PLANNING

Henry J Lyons

Architecture + Interiors
henryjlyons.com

+353 1 888 3333
info@henryjlyons.com

51-54 Pearse Street
Dublin D02 KA66

CLIENT
The Shoreline Partnership

PROJECT

Project Shoreline GA01, Baldoyle

JOB NUMBER: 950659
DATE: 21/10/2020
SCALE: 1:100 @A1
DRAWN: MC
CHECKED: CP
FILED: 2020.10.21 P 1905 Block D Proposed Unit Types Three Bed Apartment

DRAWING
BLOCK D
PROPOSED UNIT TYPES
THREE BED APARTMENT

BLOCK DRAWING NUMBER ZONE REVISION

D P1905 GA01 P01

© Henry J Lyons