



01 Block D Section BB
P3002 SCALE: 1:200

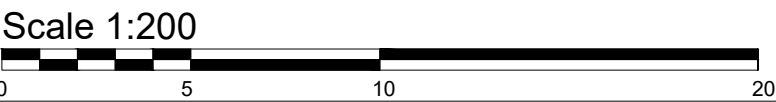

NOTE
ALL DIMENSIONS TO BE CHECKED ON SITE
NO DIMENSIONS TO BE SCALED FROM THIS DRAWING
THIS DRAWING IS TO BE READ IN CONJUNCTION WITH
RELEVANT CONSULTANTS DRAWINGS

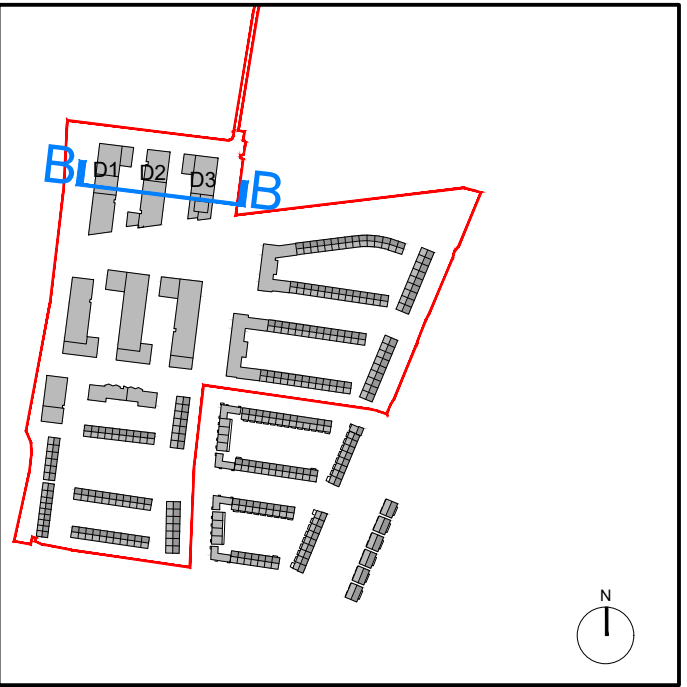

- MATERIAL LEGEND
1. SELECTED BRICK
 2. SELECTED BRICK LAID IN SOLDIER ORIENTATION (EVERY SECOND FLOOR)
 3. FRAMED WINDOW, TO SELECTED FINISH
 4. FRAMED WINDOWS WITH INFILL PANEL, TO SELECTED FINISH
 5. FRAMED GLASS DOORS TO SELECTED FINISH
 6. CURTAIN WALLING TO SELECTED FINISH
 7. METAL BALUSTRADE TO SELECTED FINISH
 8. METAL COPING, TRIMS, FLASHING TO SELECTED FINISH
 9. PROJECTING BRICKWORK
 10. METAL FINS TO SELECTED FINISH
 11. EXTERNAL GATE/ FENCE TO SELECTED FINISH
 12. METAL CLADDING TO SELECTED FINISH
 13. ENTRANCE SIGNS TO SELECTED FINISH
 14. SEDUM ROOF
 15. BRICKWORK WITH PROJECTING COURSE EVERY 3 COURSES
 16. RENDER TO SELECTED FINISH
 17. CURTAIN WALLING WITH INFILL PANEL TO SELECT FINISH
 18. HIT AND MISS BRICKWORK SYSTEM
 19. BALCONY STRUCTURE TO SELECTED FINISH
 20. TILE TO SELECT FINISH
 21. CLADDING TO SELECT FINISH
 22. GLASS BALUSTRADE

REV	DATE	DESCRIPTION	CP	MC
P01	28.05.2021	ISSUED FOR PLANNING		

PLANNING

Henry J Lyons

Architecture + Interiors +353 1 888 3333 51-54 Pearse Street
henryjlyons.com info@henryjlyons.com Dublin D02 KA66

CLIENT
The Shoreline Partnership

Project Shoreline GA01, Baldoye

JOB NUMBER:	950659
DATE	28.05.2021
SCALE:	1:200 @A1
DRAWN	MC
CHECKED	CP
FILE NAME	950659 D P 3002 Block D Proposed Section BB

DRAWING
Block D
Proposed
Section BB

BLOCK	DRAWING NUMBER	ZONE	REVISION
-------	----------------	------	----------

D P 3002 GA01P01

© Henry J Lyons