

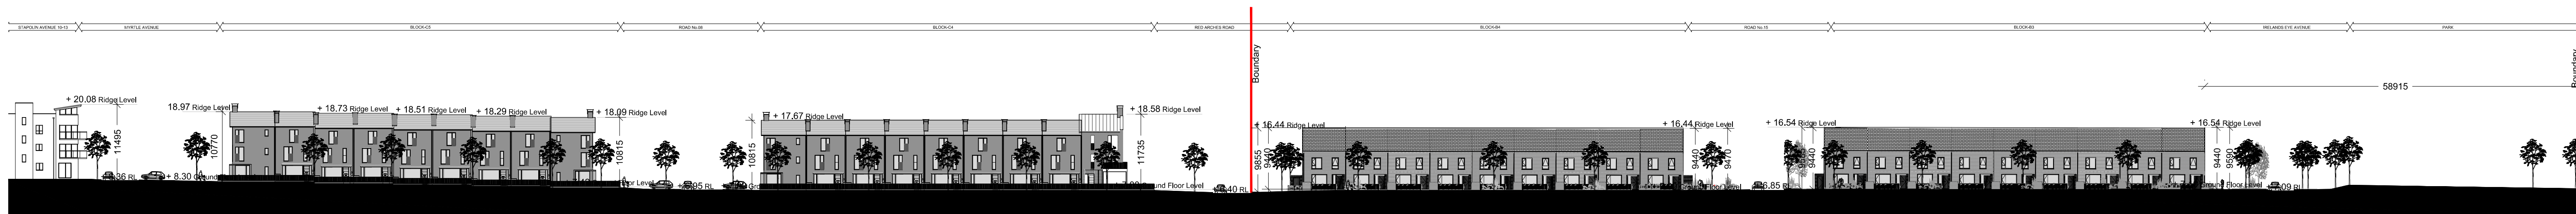


NOTE  
ALL DIMENSIONS TO BE CHECKED ON SITE  
NO DIMENSIONS TO BE SCALED FROM THIS DRAWING  
THIS DRAWING IS TO BE READ IN CONJUNCTION WITH  
RELEVANT CONSULTANTS DRAWINGS

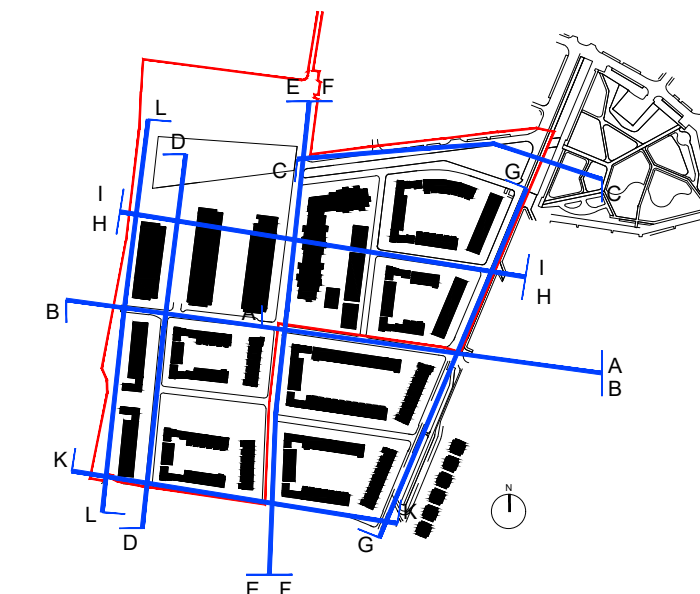

01 ELEVATION G-G, STAPOLIN AVENUE WEST  
P0017 SCALE: 1:500

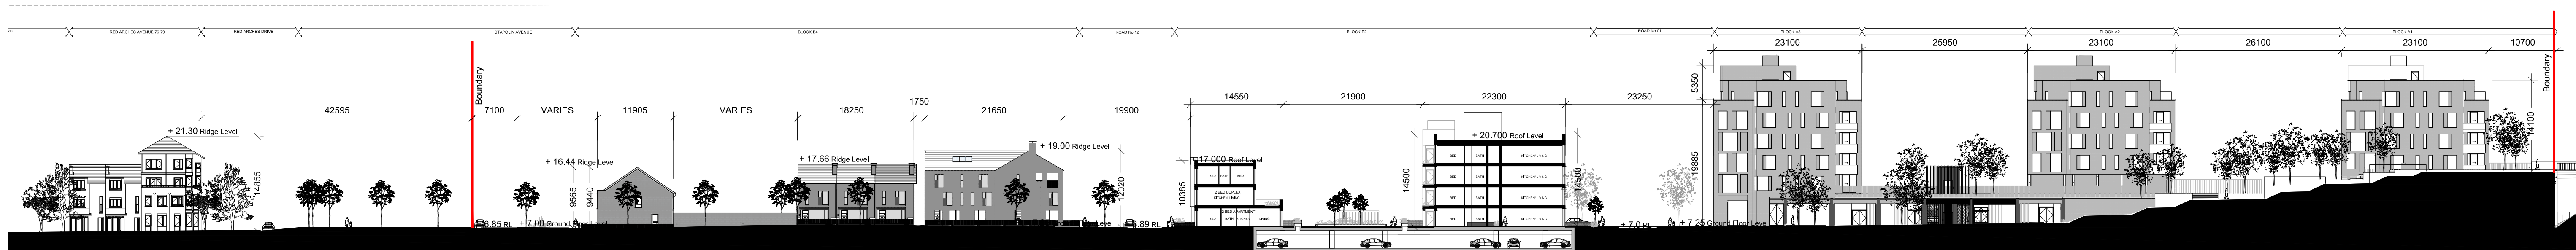

02 SECTION H-H, RACECOURSE GROVE SOUTH  
P0017 SCALE: 1:500



03 SECTION I-I, RACECOURSE GROVE NORTH  
P0017 SCALE: 1:500

|     |            |                     |      |    |
|-----|------------|---------------------|------|----|
| P01 | 14 05 2021 | ISSUED FOR PLANNING | CP   | SI |
| REV | DATE       | DESCRIPTION         | CHKD | DI |

## PLANNING

---

**Henry J Lyons**

Architecture + Interiors +353 1 888 3333 51-54 Pearse Street  
henryjlyons.com info@henryjlyons.com Dublin D02 KA66

CLIENT

## The Shoreline Partnership

PROJECT

## Project Shoreline GA01, Baldoyle

|             |                     |
|-------------|---------------------|
| JOB NUMBER: | 950659              |
| DATE        | 28/05/2021          |
| SCALE:      | 1:500 @A            |
| DRAWN       | EMCH                |
| CHECKED     | CF                  |
| FILE NAME   | 95-0659 ST P 0015-1 |

DRAWING

EXISTING PERMITTED

## SITE ELEVATIONS

3/4

| BLOCK | DRAWING NUMBER | ZONE | REVISION |
|-------|----------------|------|----------|
|-------|----------------|------|----------|

ST P 0017 GA01 P01

© Henry J Lyons