



01 SECTION A-A, RED ARCHES ROAD NORTH
P0019 SCALE: 1:500



02 SECTION B-B, RED ARCHES ROAD SOUTH
P0019 SCALE: 1:500

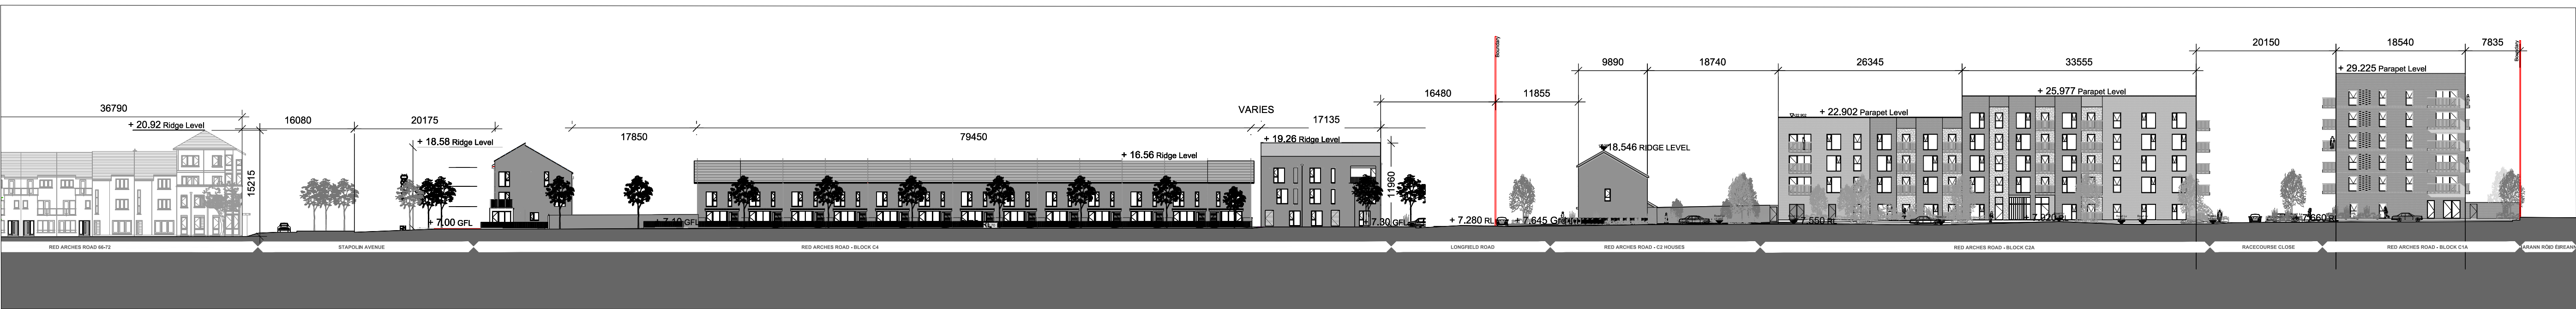

03 SECTION C-C, RACECOURSE CRESCENT SOUTH
P0019 SCALE: 1:500

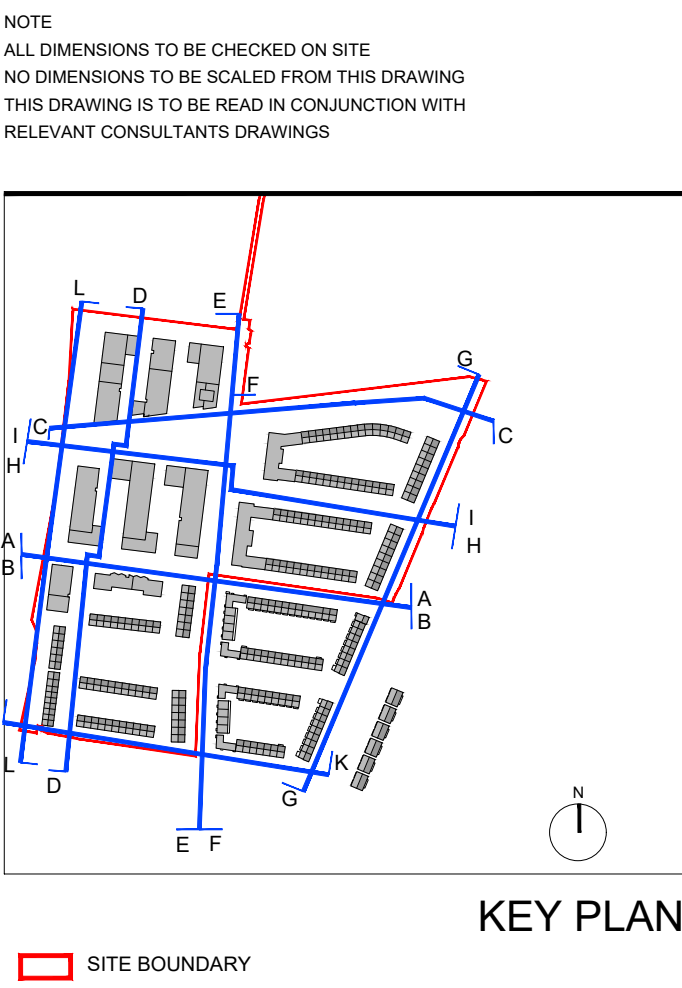

REV	DATE	DESCRIPTION	CP	SW
1	28/05/2021	ISSUED FOR PLANNING	CP	SW

PLANNING

Henry J Lyons

Architecture • Interiors
henryjlyons.com
info@henryjlyons.com

51-54 Pearse Street
Dublin D02 KA68

CLIENT
The Shoreline Partnership

PROJECT
Project Shoreline GA01, Baldoyle

JOB NUMBER: 950659
DATE: 28/05/2021
SCALE: 1:500/A0
DRAWN: EMC
CHECKED: CP
FILE NAME: 950659 ST P0019-A,B,C

DRAWING
PROPOSED SITE ELEVATIONS
1/4

BLOCK	DRAWING NUMBER	ZONE	REVISION
-------	----------------	------	----------

ST P0019 GA01 P01

© Henry J Lyons