


NOTE
 ALL DIMENSIONS TO BE CHECKED ON SITE
 NO DIMENSIONS TO BE SCALED FROM THIS DRAWING
 THIS DRAWING IS TO BE READ IN CONJUNCTION WITH
 RELEVANT CONSULTANTS DRAWINGS

MATERIAL LEGEND

1. Selected Brick
2. Render to select finish
3. Framed Window to select finish
4. Framed Door to select finish
5. Roof tile to select finish
6. Metal railing to select finish
7. Rainwater goods to select finish

	Proposed	Required
Unit Size:	110m ²	92 m ²
Aggregate Living/ Kitchen	57.2m ²	34 m ²
Aggregate Bedroom	32 m ²	32 m ²
Aggregate Storage	5 m ²	5 m ²
Private Amenity	60 m ²	60 m ²

Area Schedule (GIA)	
Level	Area
00 Ground Level	55.3 m ²
01 First Floor	54.7 m ²
Grand total: 2	110 m ²

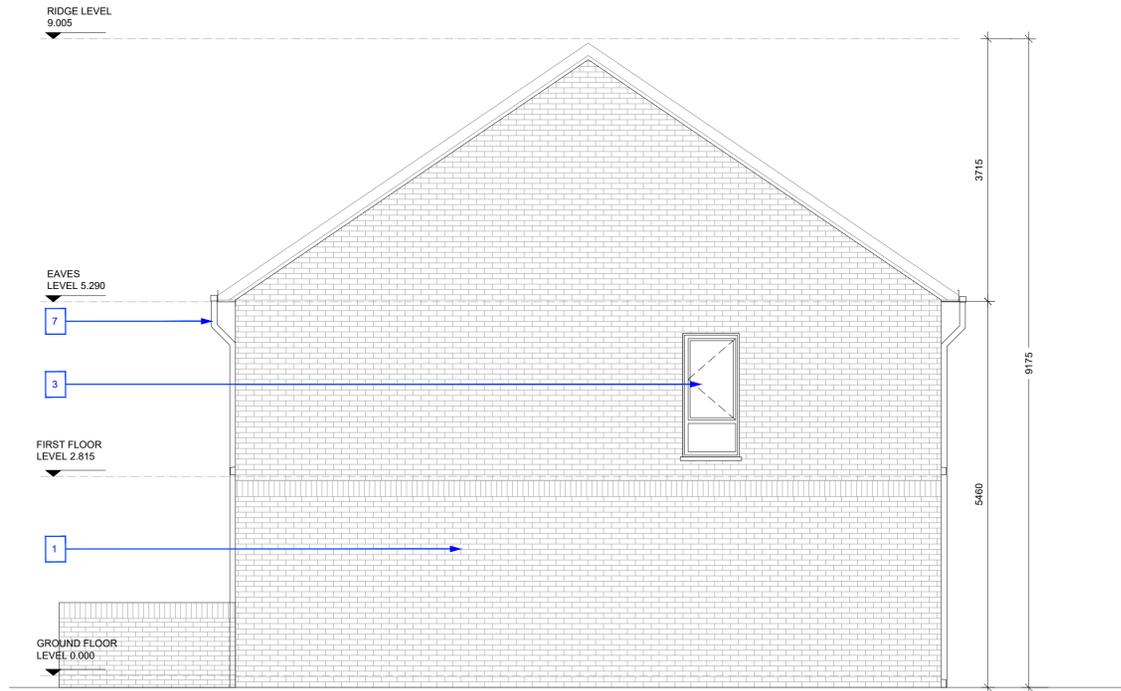

01 Proposed Type B - Gable Side Elevation B
 P1901 1:50 @ A1

REV	DATE	DESCRIPTION	CHKD	DRN
P01	13 05 2021	ISSUED FOR PLANNING	CP	SM

PLANNING

Henry J Lyons

Architecture + Interiors +353 1 888 3333 51-54 Pearse Street
 henryjlyons.com info@henryjlyons.com Dublin D02 KA66

CLIENT
The Shoreline Partnership

PROJECT

Project Shoreline GA01, Baldoyle

JOB NUMBER: 950659
 DATE: 10/05/2021
 SCALE: 1:50 @A1
 DRAWN: SM
 CHECKED: CP
 FILE NAME: 9500659 BC P 1901 Block BC Proposed House Type B 02

DRAWING
Block BC
Proposed House Type B 02

BLOCK	DRAWING NUMBER	ZONE	REVISION
-------	----------------	------	----------

BC P1901 GA01 P01

© Henry J Lyons