



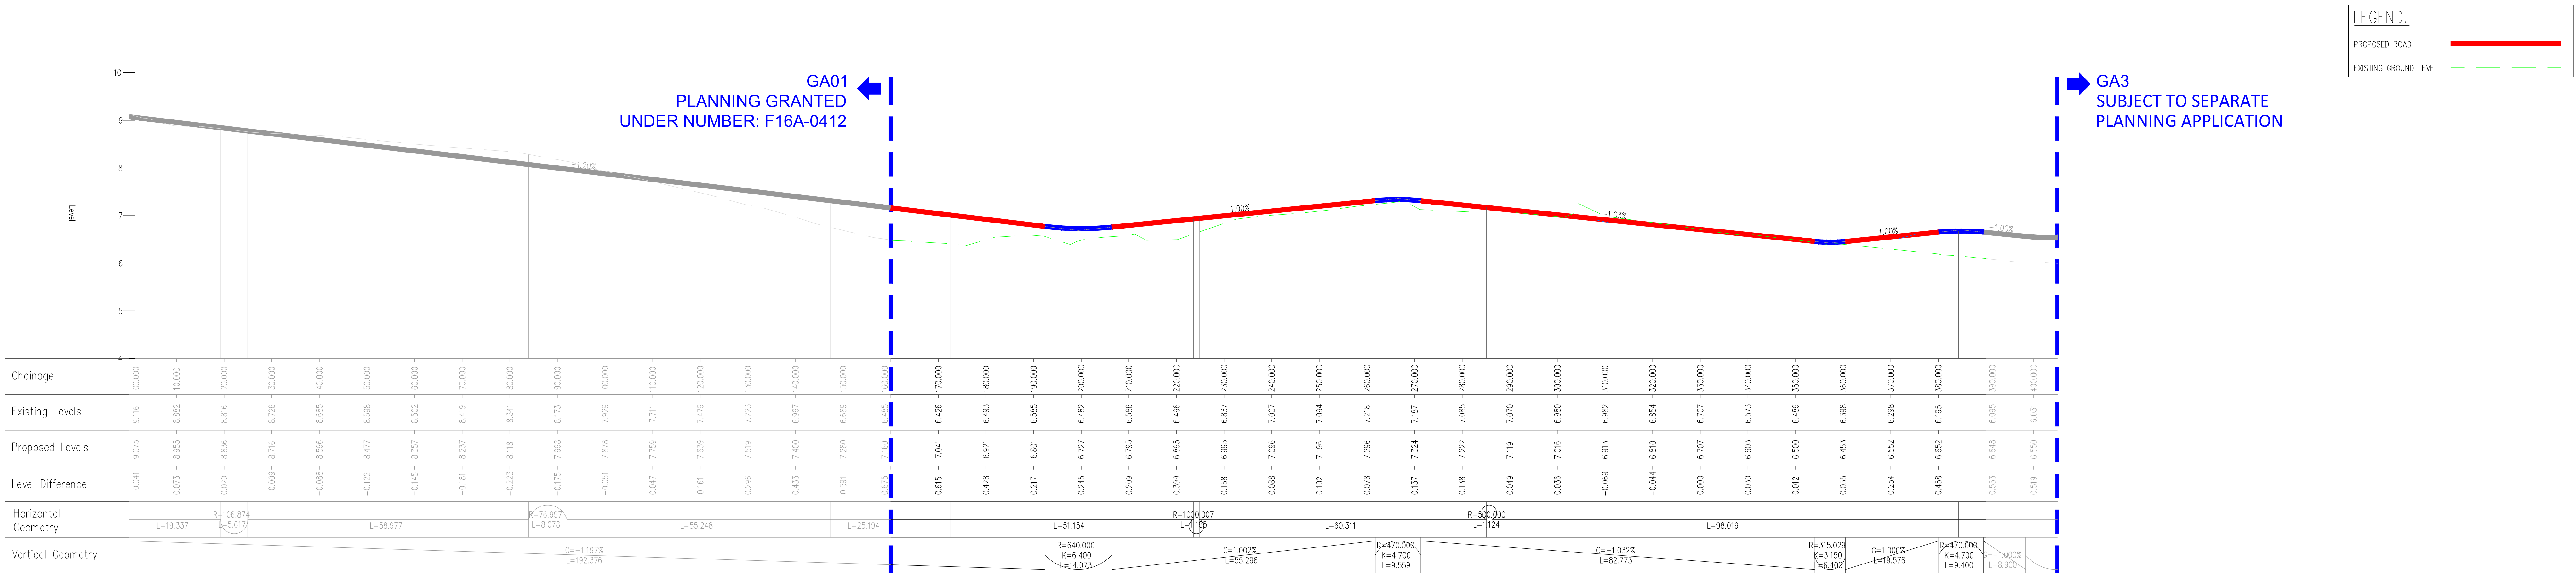


ROAD 1 - LONGSECTION

SCALE: H 1:500,V 1:50, DATUM: 4.000

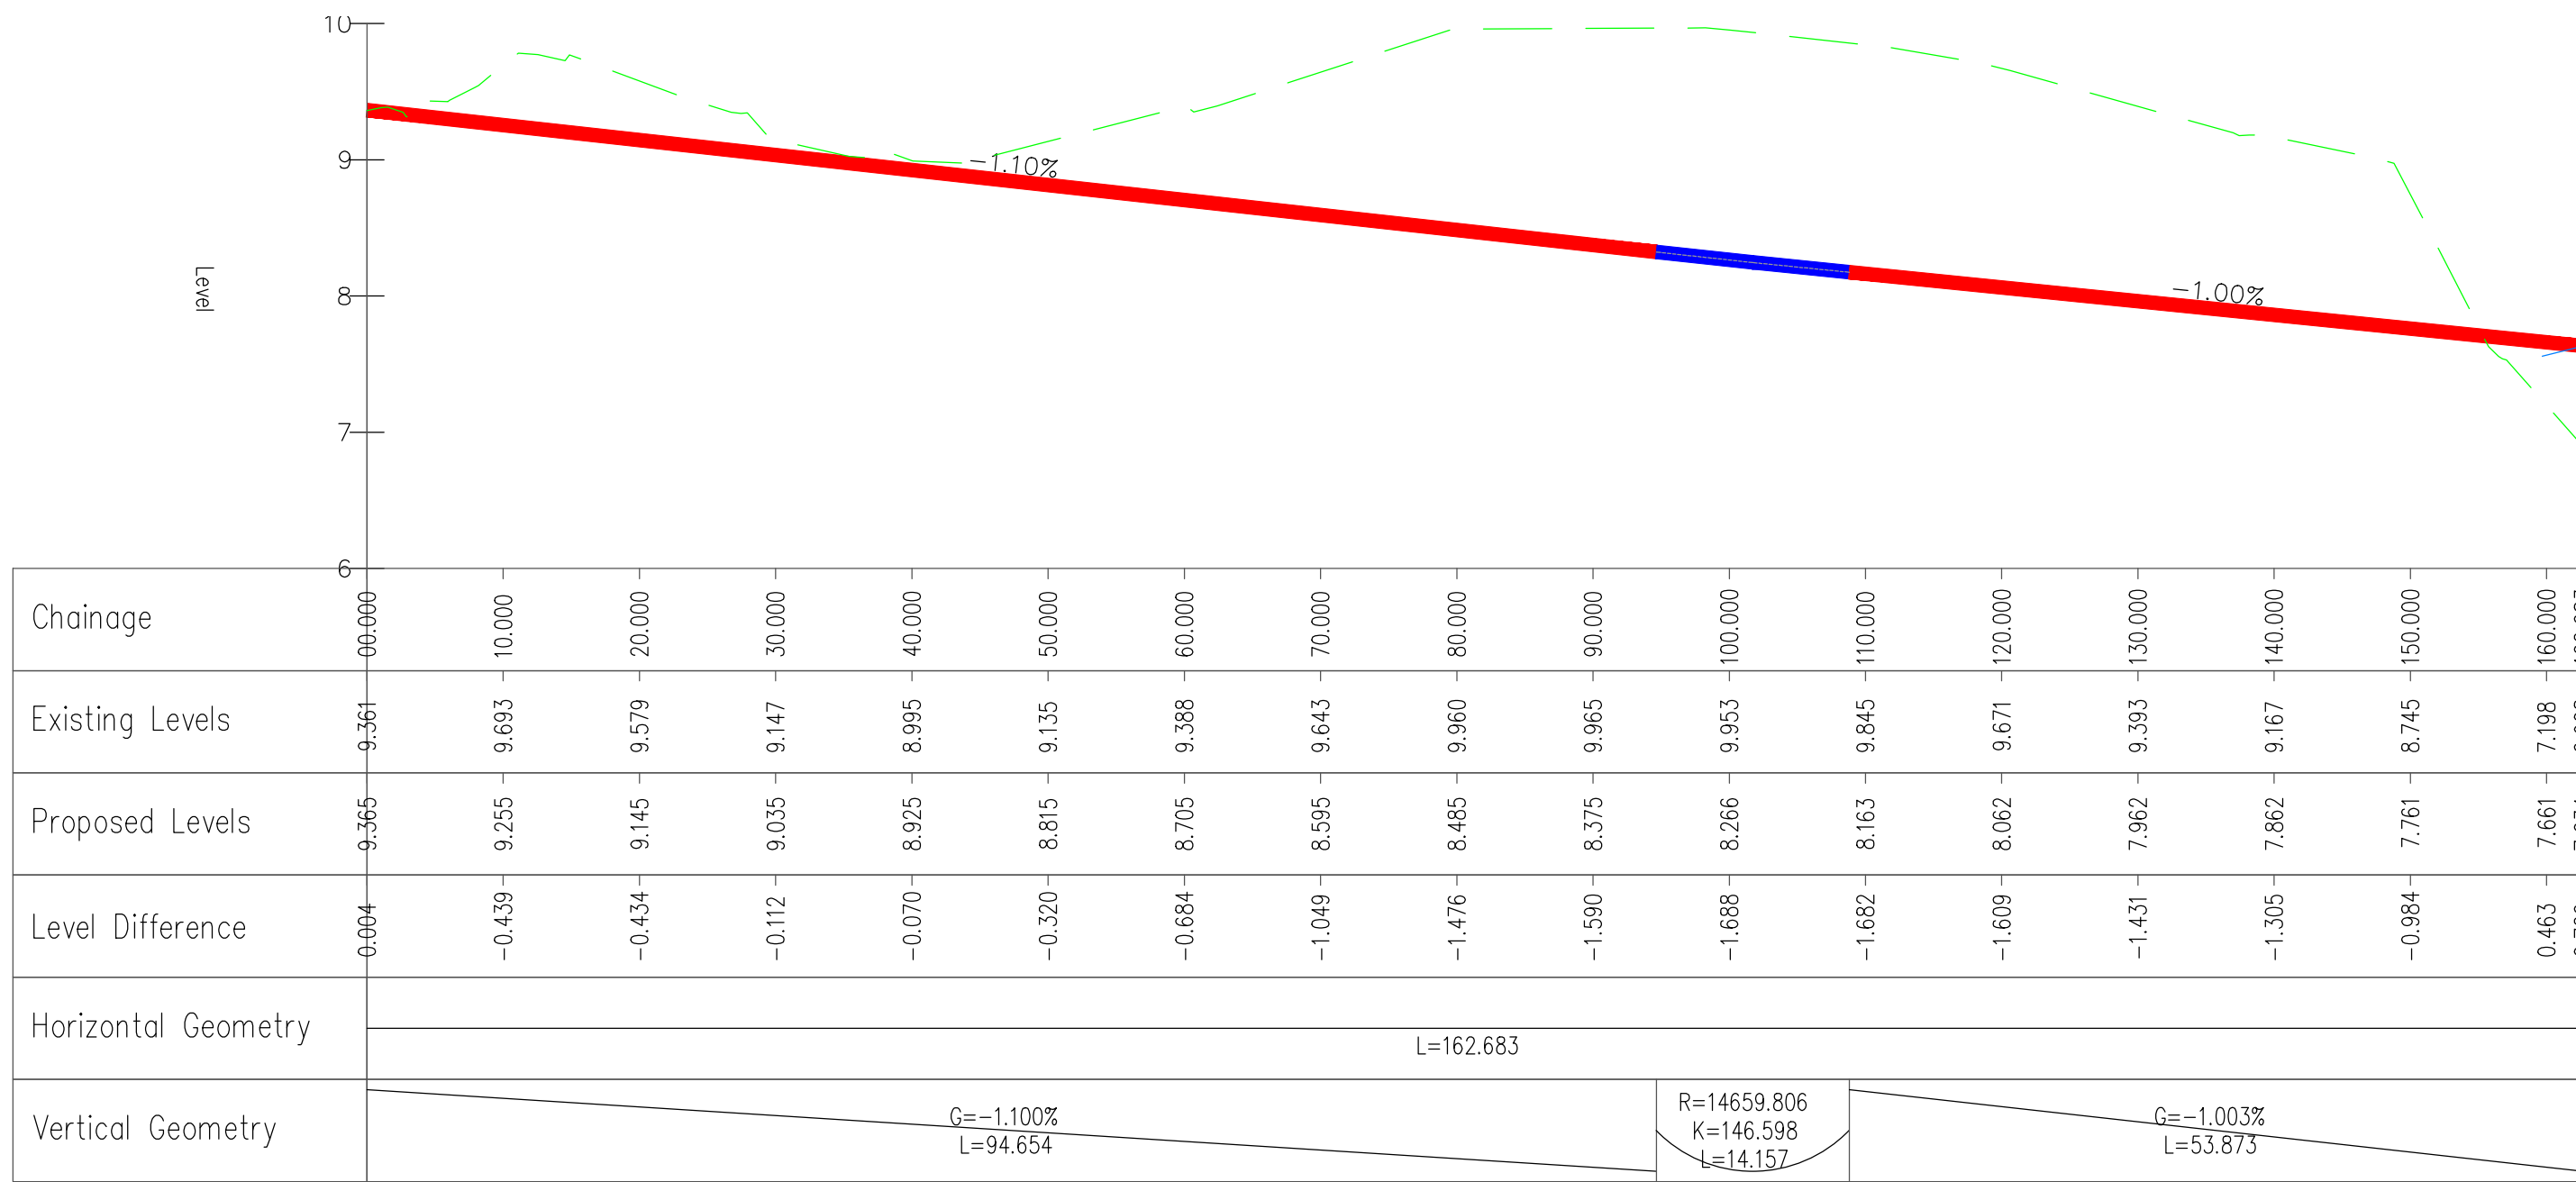


ROAD 3 - LONGSECTION

SCALE: H 1:500,V 1:50, DATUM: 6.000

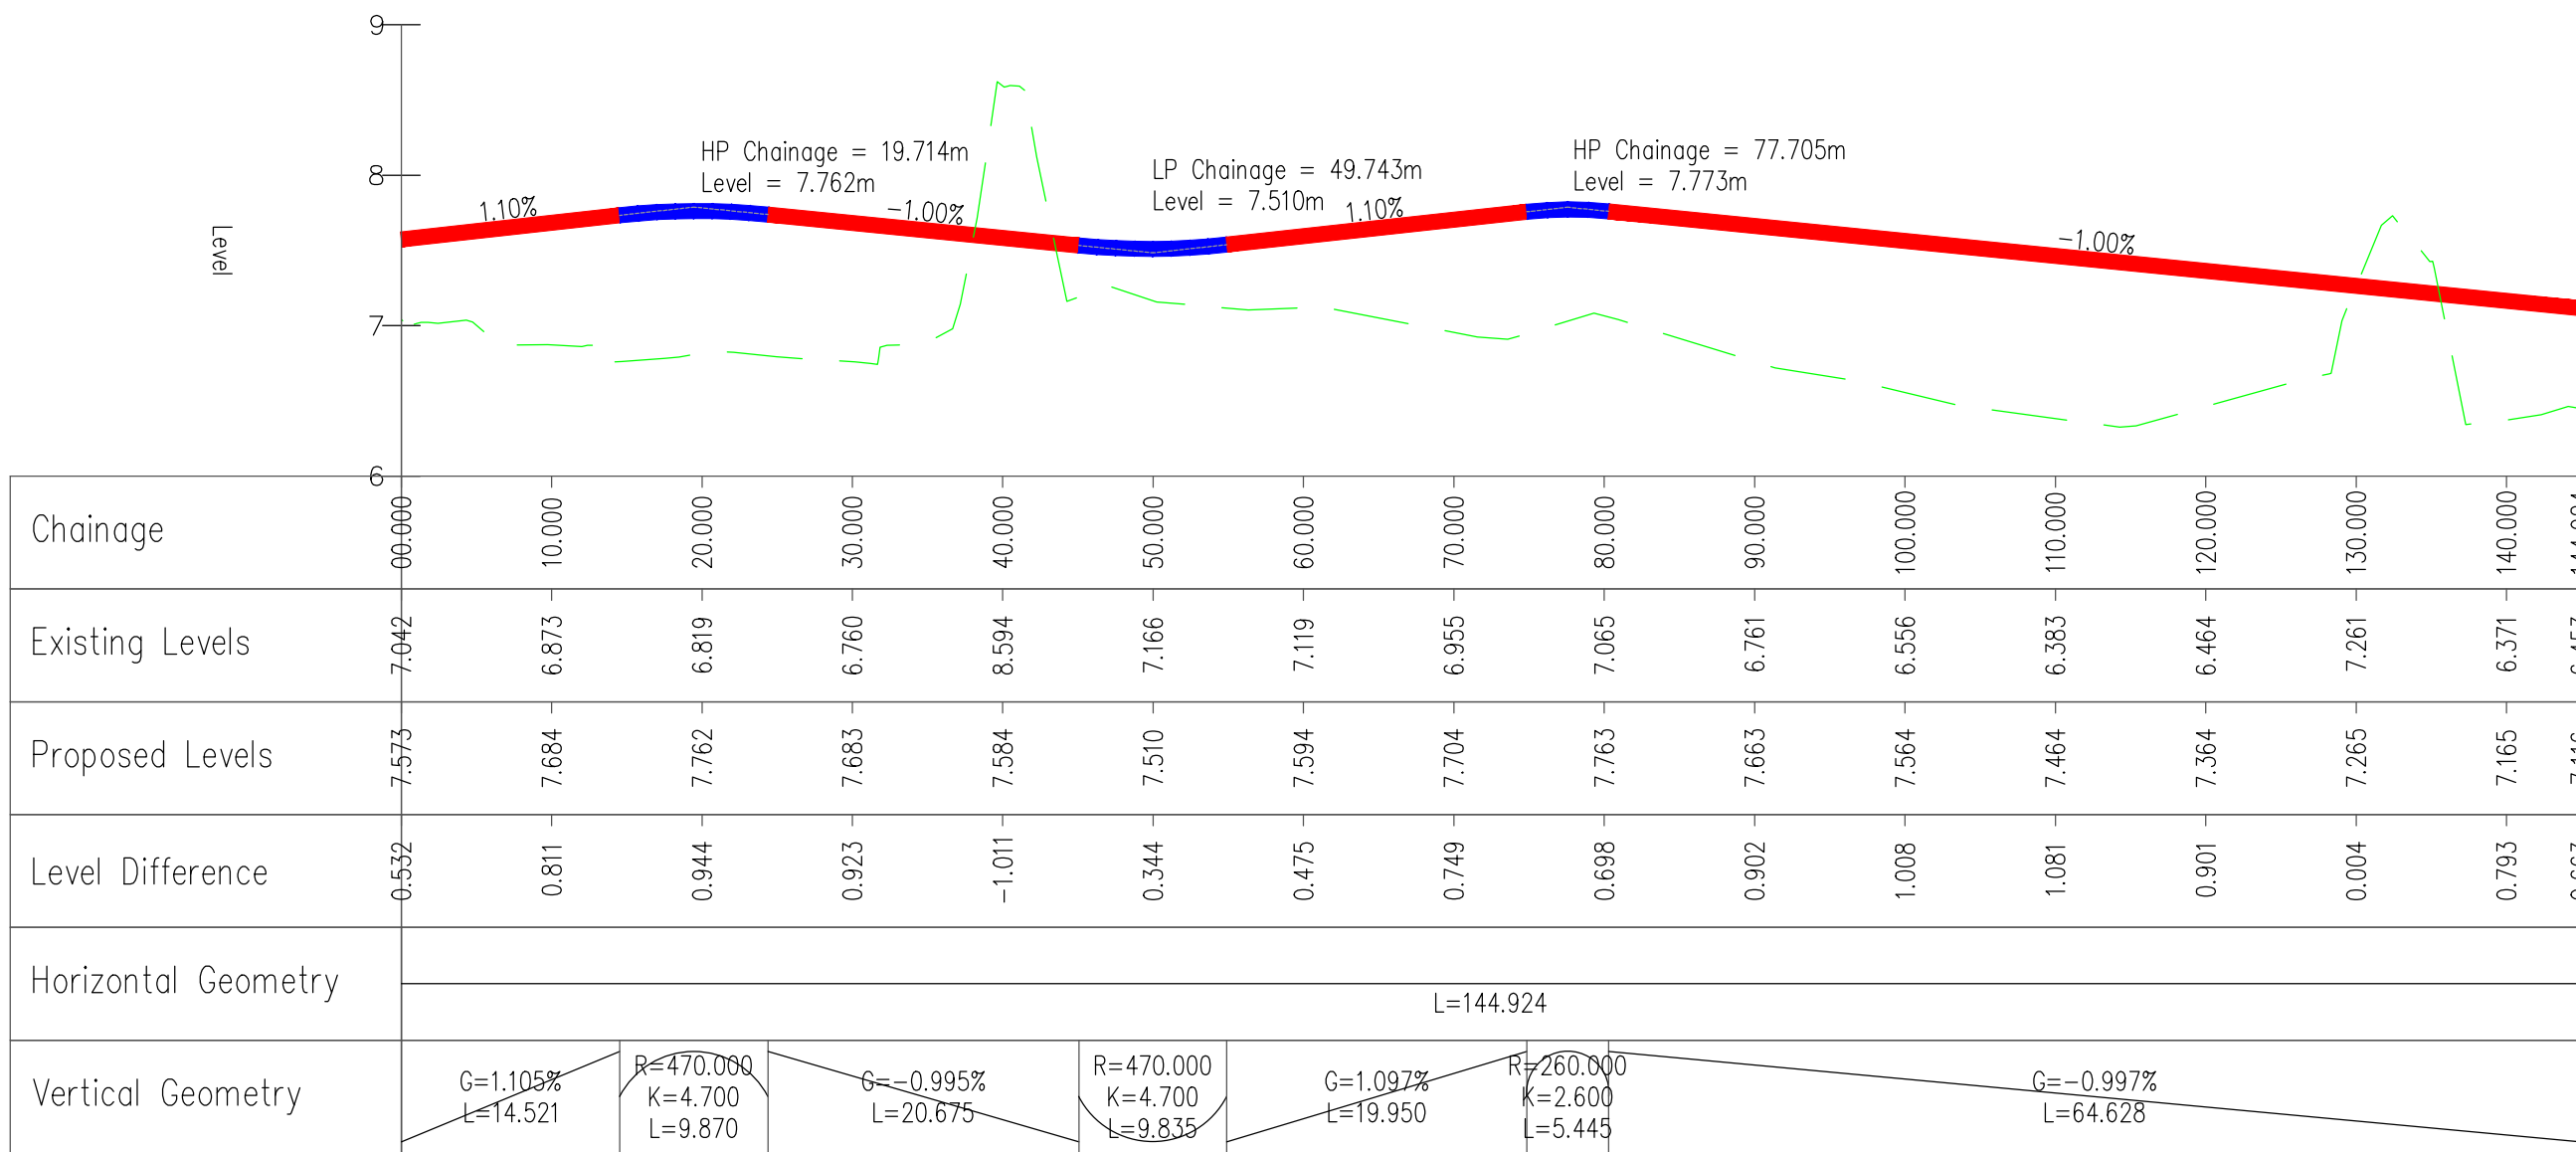


ROAD 4 - LONGSECTION

SCALE: H 1:500,V 1:50, DATUM: 6.000

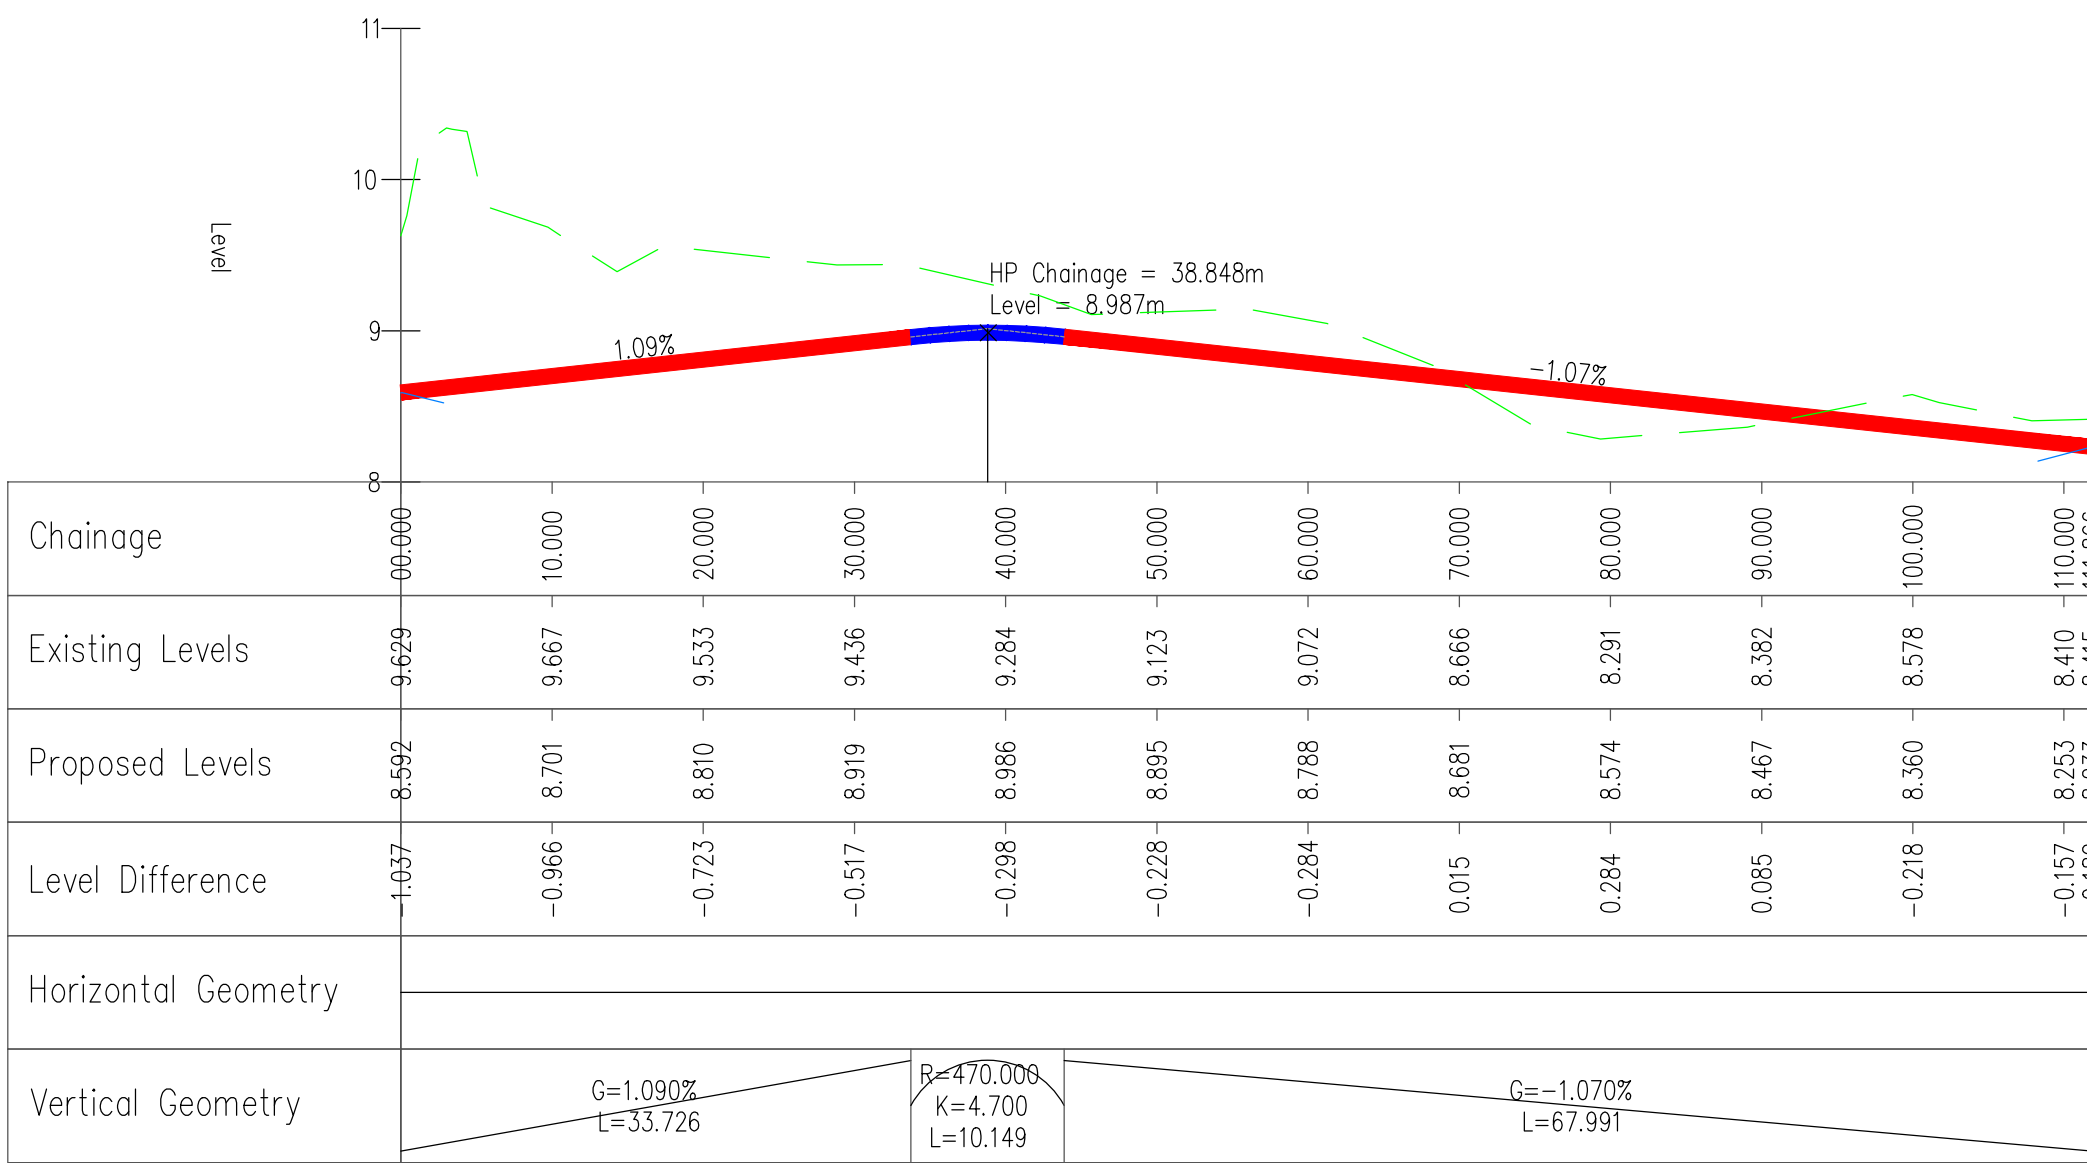

ROAD 5 - LONGSECTION

SCALE: H 1:500,V 1:50, DATUM: 8.000

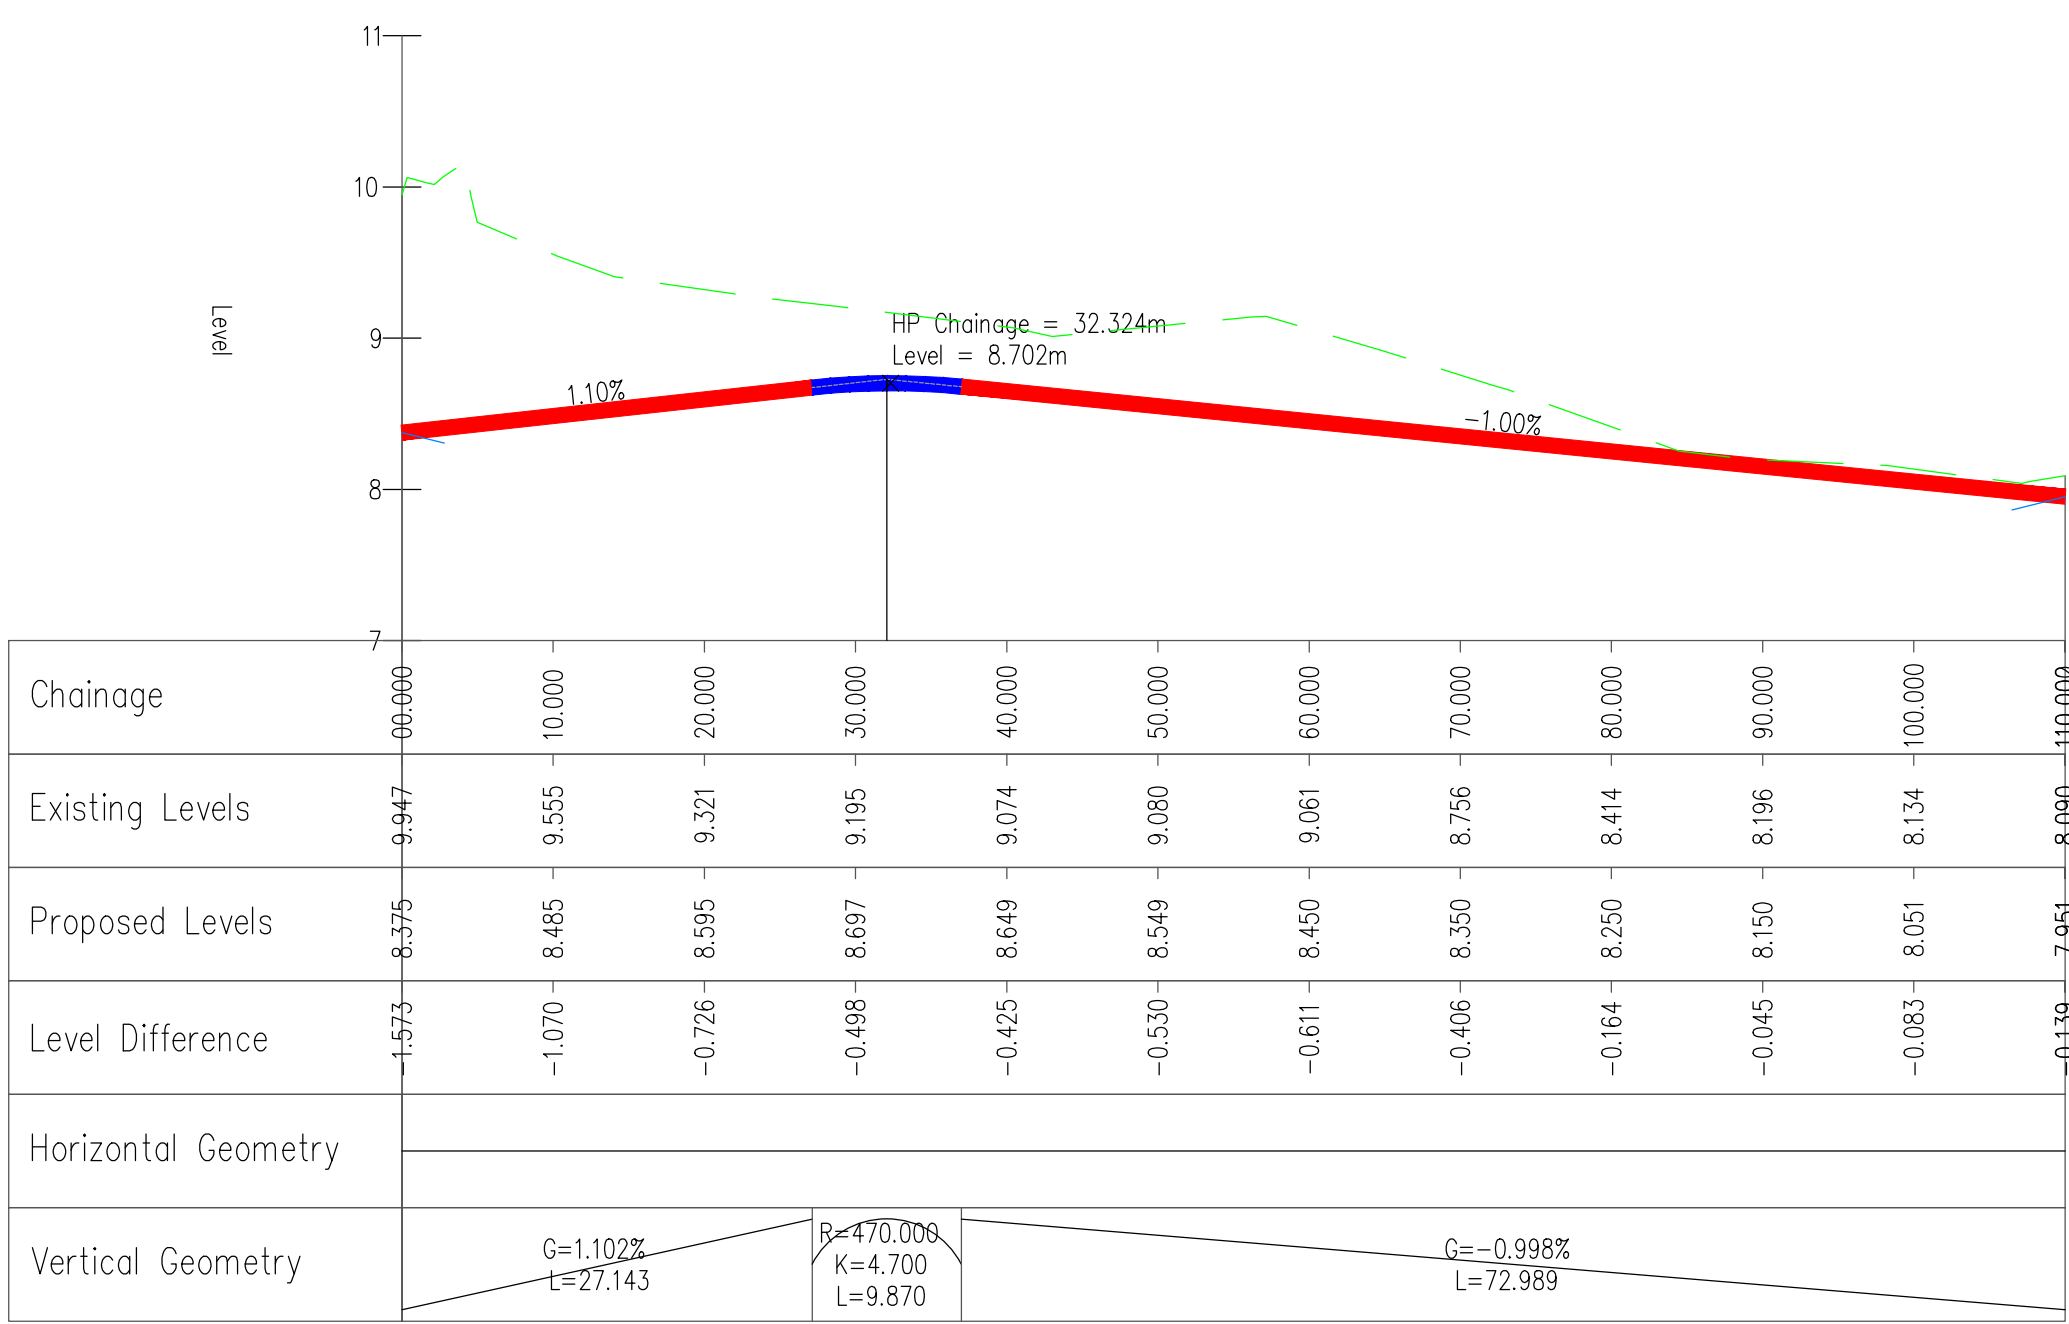

ROAD 6 - LONGSECTION

SCALE: H 1:500,V 1:50, DATUM: 7.000

NOTE:

- REFER TO DRAWING: BD-CSC-ZZ-XX-DR-C-0016 FOR ROAD PLAN DETAILS.

PLANNING DRAWING.
NOT FOR CONSTRUCTION.
ALL LEVELS GIVEN ARE
RELATIVE TO ORDNANCE DATUM.
THIS DRAWING HAS BEEN ISSUED FOR INFORMATION
PURPOSES ONLY AND MUST NOT BE USED
FOR CONSTRUCTION UNDER ANY CIRCUMSTANCES

NOTES

- For setting out refer to Architect's drawings.
- This drawing to be read in conjunction with all other Architectural and Engineering drawings and all other relevant drawings and Specifications.
- DO NOT SCALE THIS DRAWING. Use figured dimensions only.
- No part of this document may be reproduced or transmitted in any form or stored in any retrieval system of any nature without the written permission as copyright holder except as agreed for use on the project for which the document was originally issued.
- Ordnance Survey Ireland Licence Number EN 0074021

Rev No.	Date	REVISION NOTE	Des. By	Chk. By	Client
P1	20.09.2020	PLANNING SUBMISSION STAGE 3	JS	OS	Project
P2	03.11.2020	LEVELS ON ROADS 5 AND 6 REVISED	JS	OS	

Client	The Shoreline Partnership				
Project	Alterations to Shoreline GA01 Lands at Baldoye				
Title	PROPOSED ROAD PROFILES SHEET 1 OF 2				
Dwg. No.	BD-CSC-ZZ-XX-DR-C-0019				
Date	Des. by	Chk. by	Appr. by	Scale	Revision
06.04.2020	JS	NB	OS	AS SHOWN @A0	P2

CS Consulting Group		
DUBLIN LONDON LIMERICK		
Head Office 19-22 Dame Street, Dublin 2. T: +353 (0)1 5450663 E: info@csconsulting.ie W: www.csconsulting.ie		
 NSAI Certified	Quality	I.S. EN ISO 9001:2008
	Environment	I.S. EN ISO 14001:2004
	Energy	I.S. EN ISO 50001:2011
	Health & Safety	OHSAS 18001:2007
		