
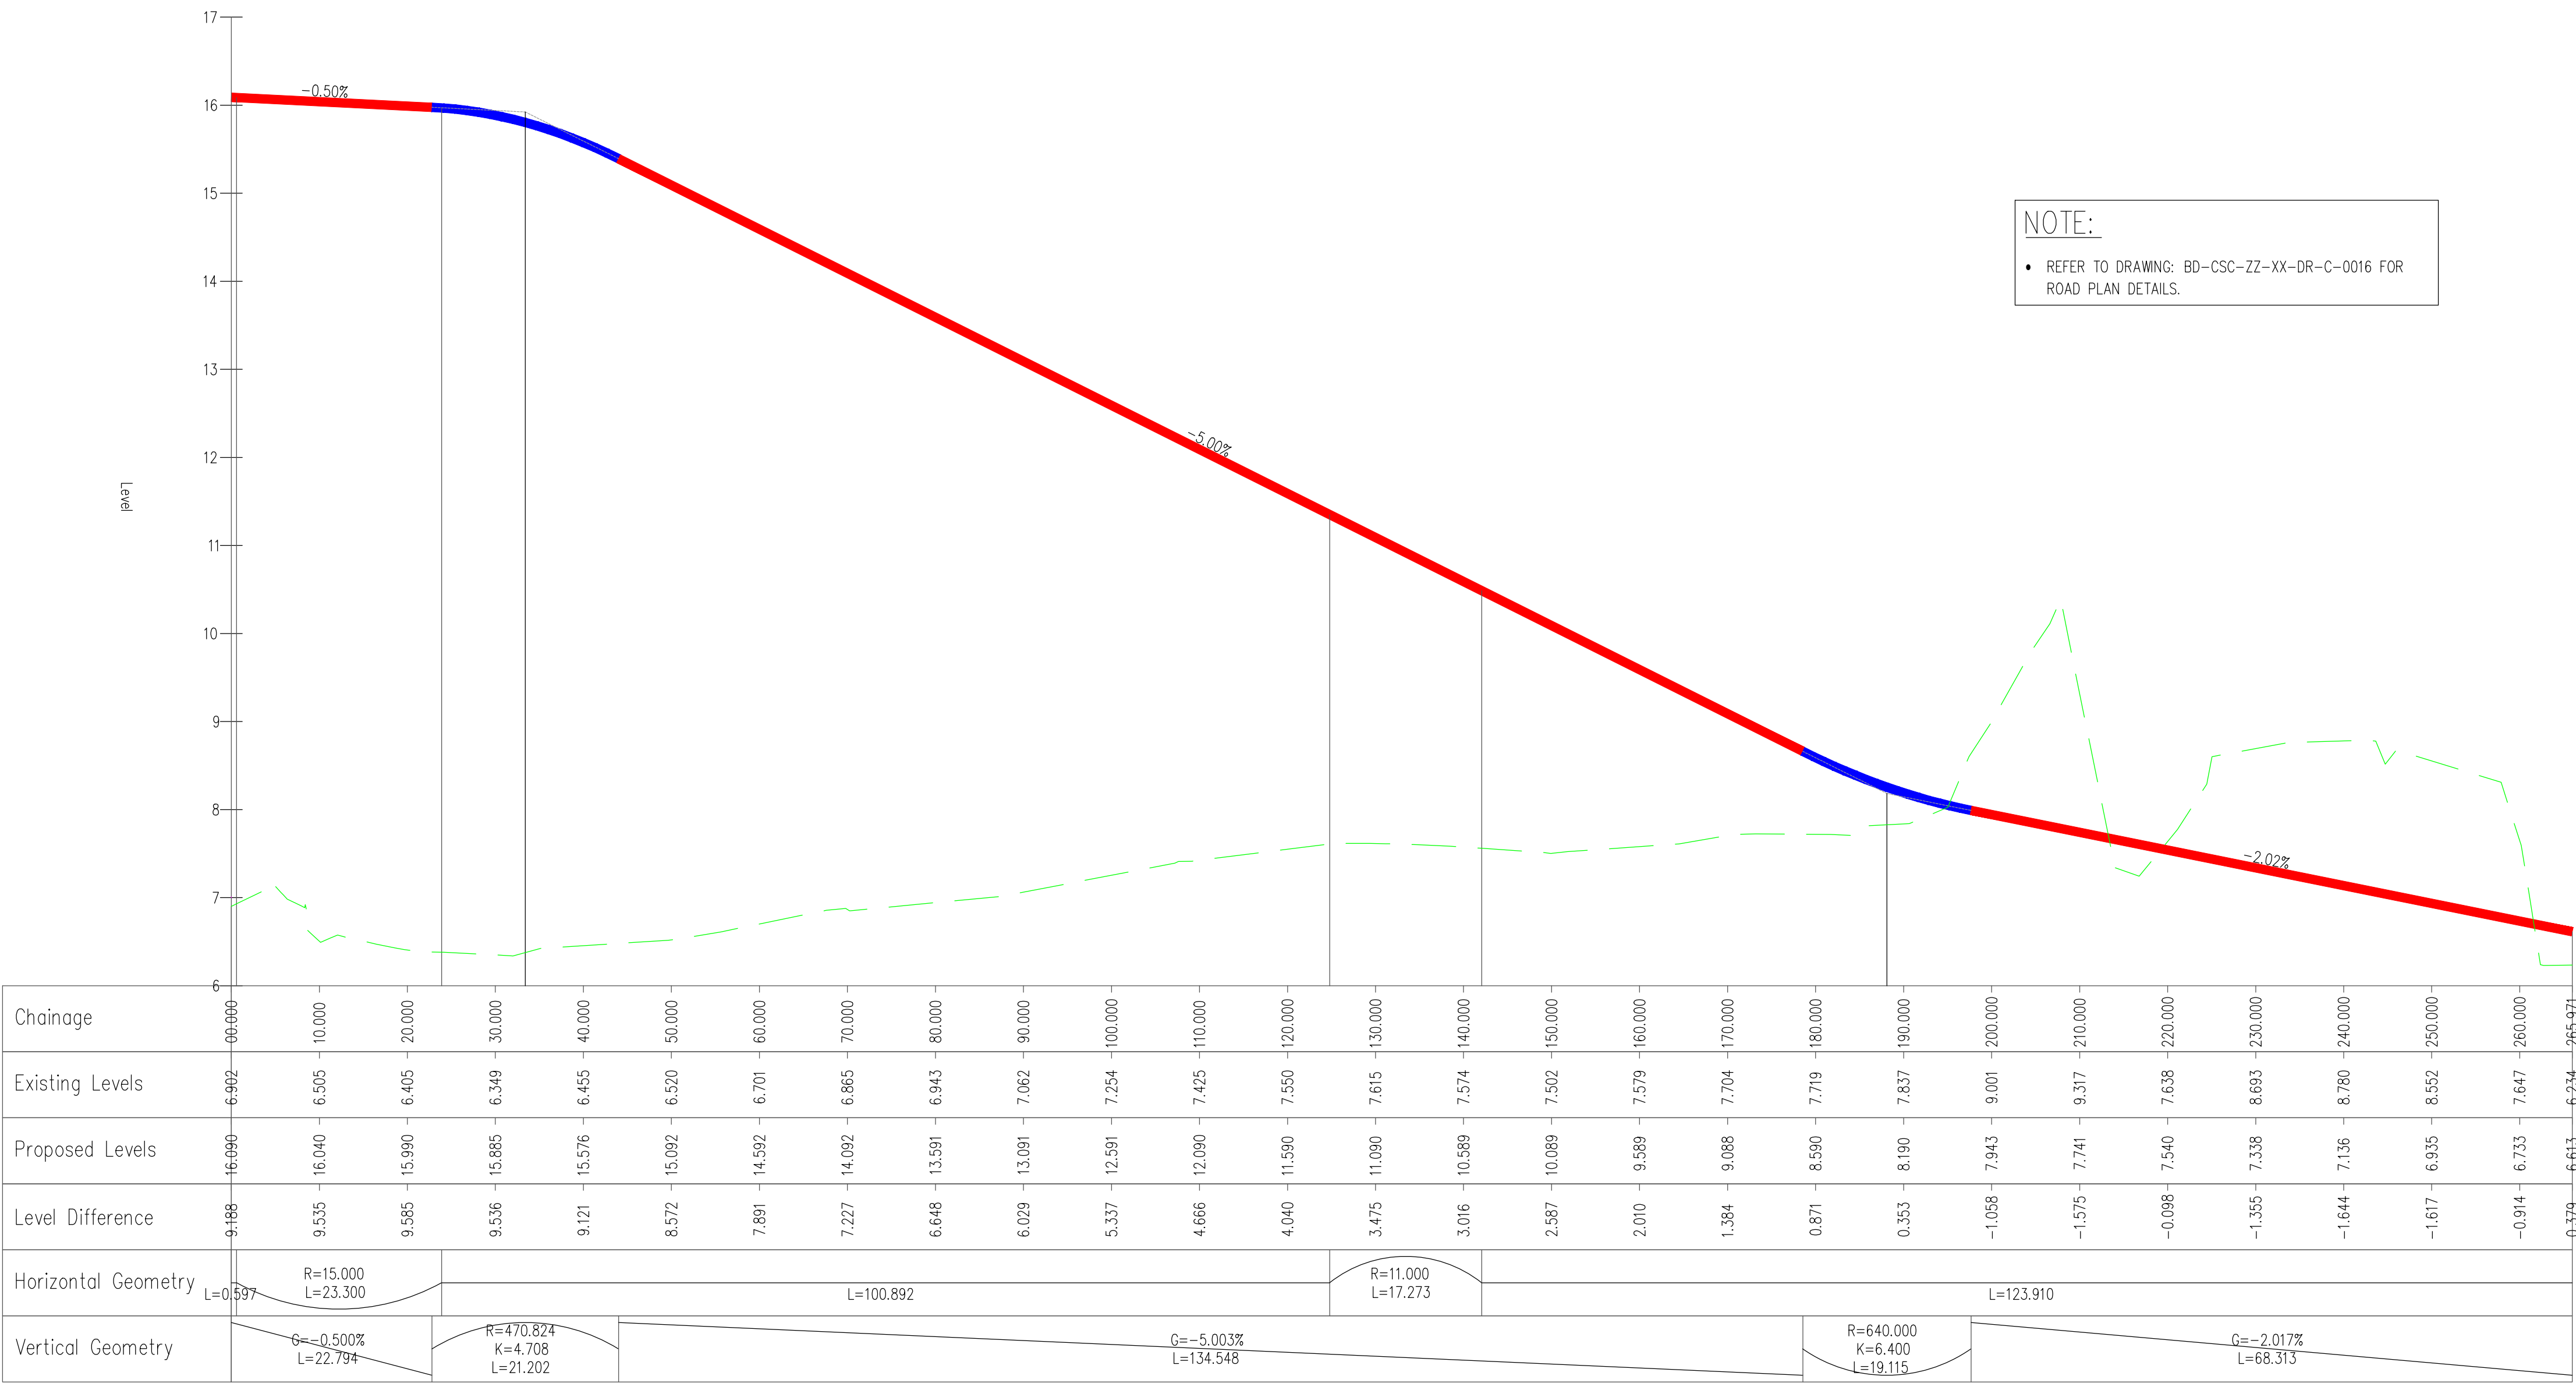
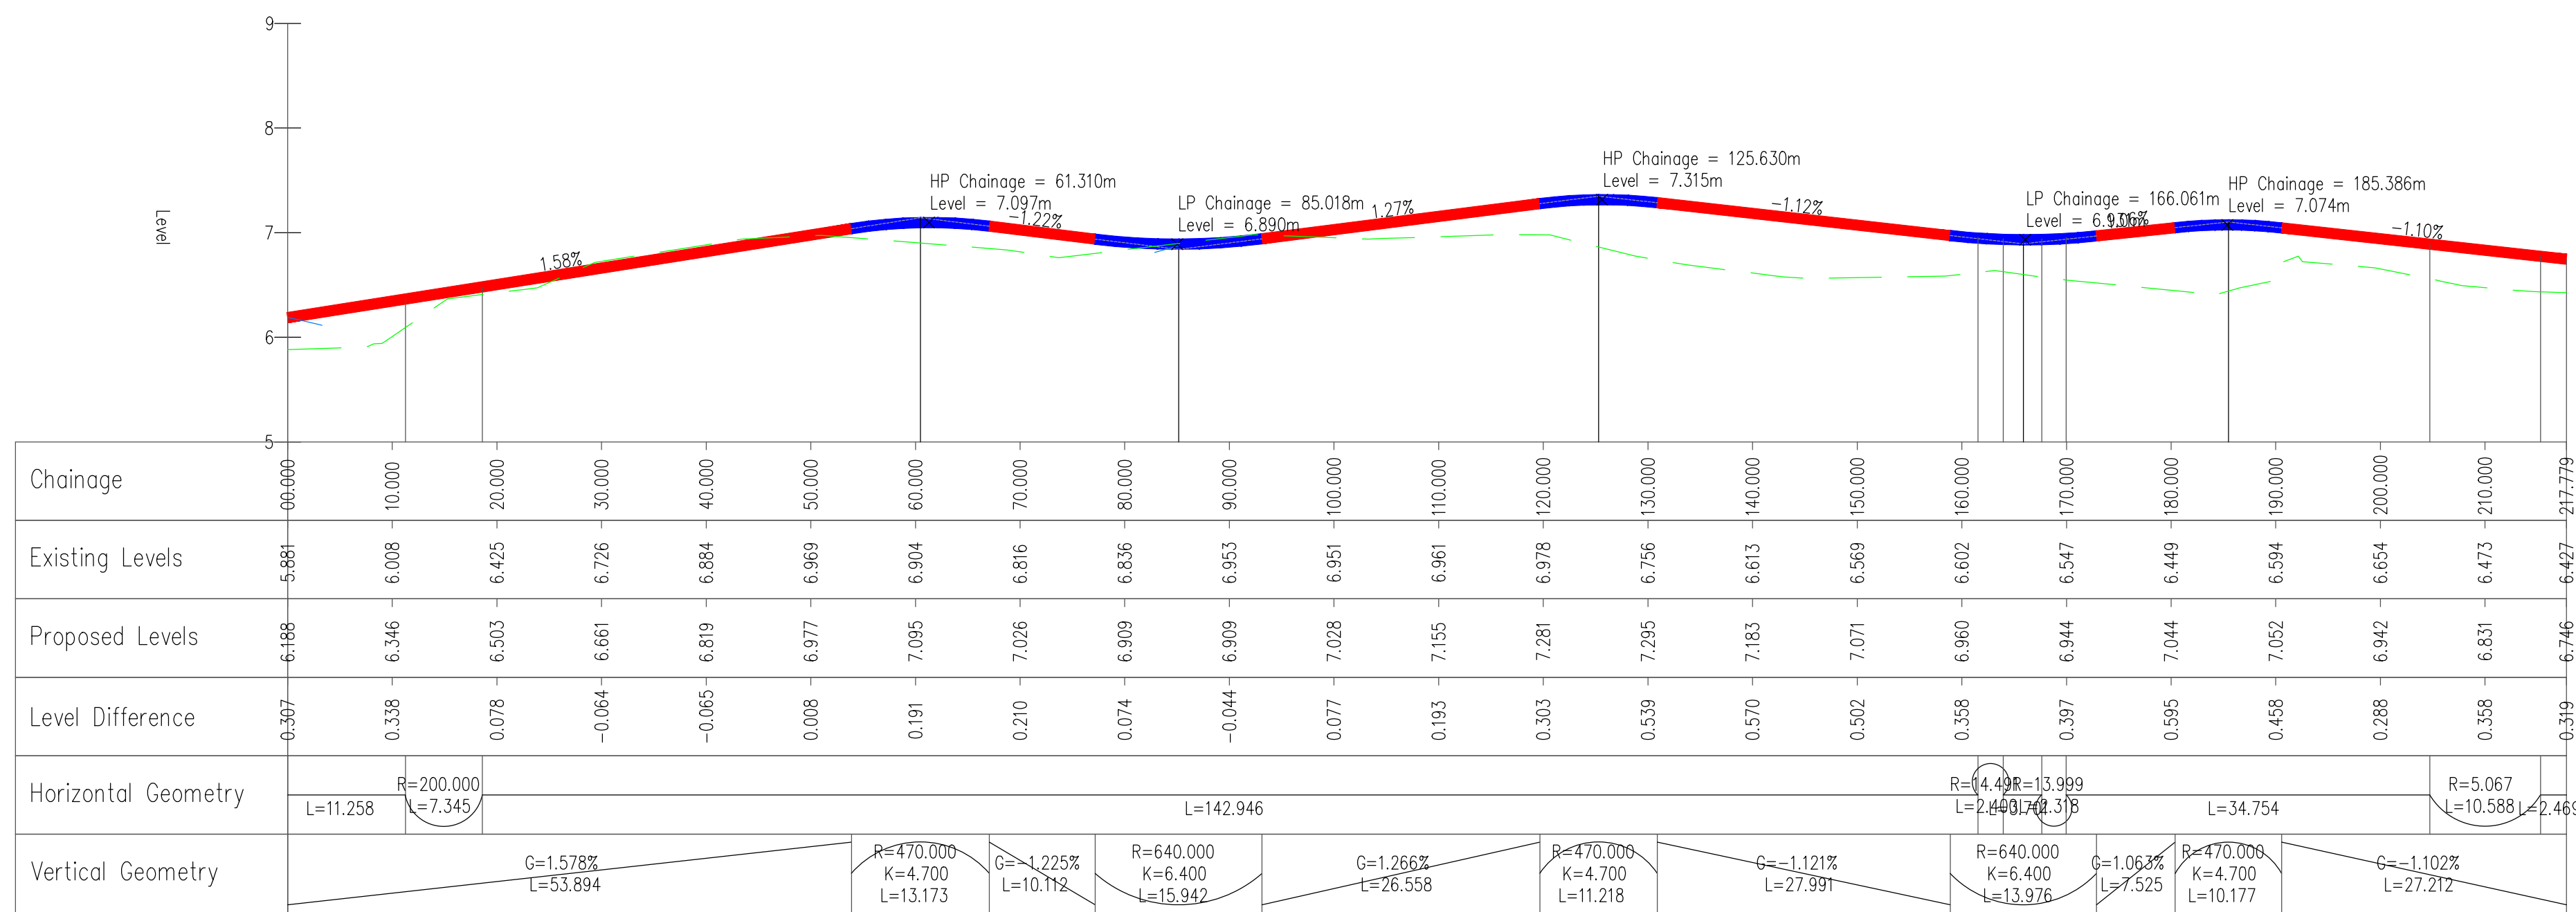
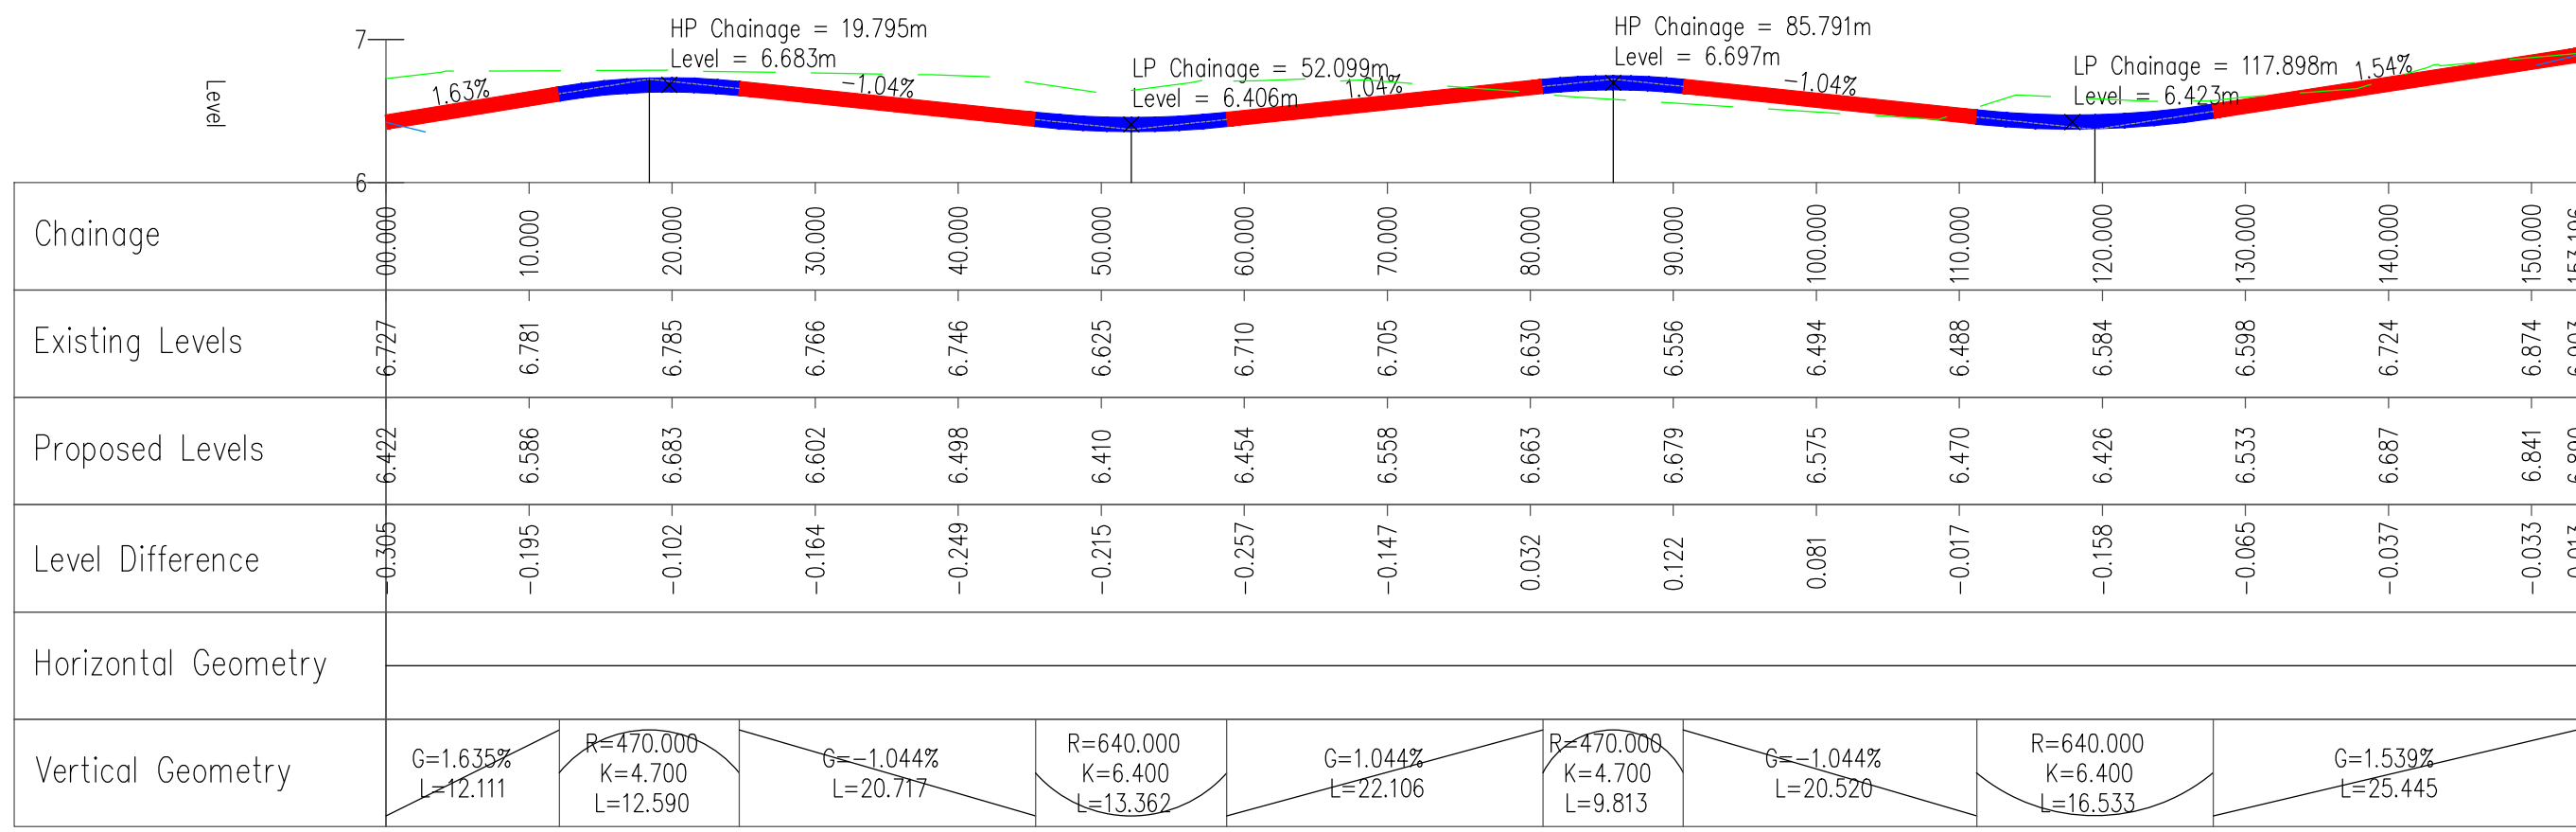


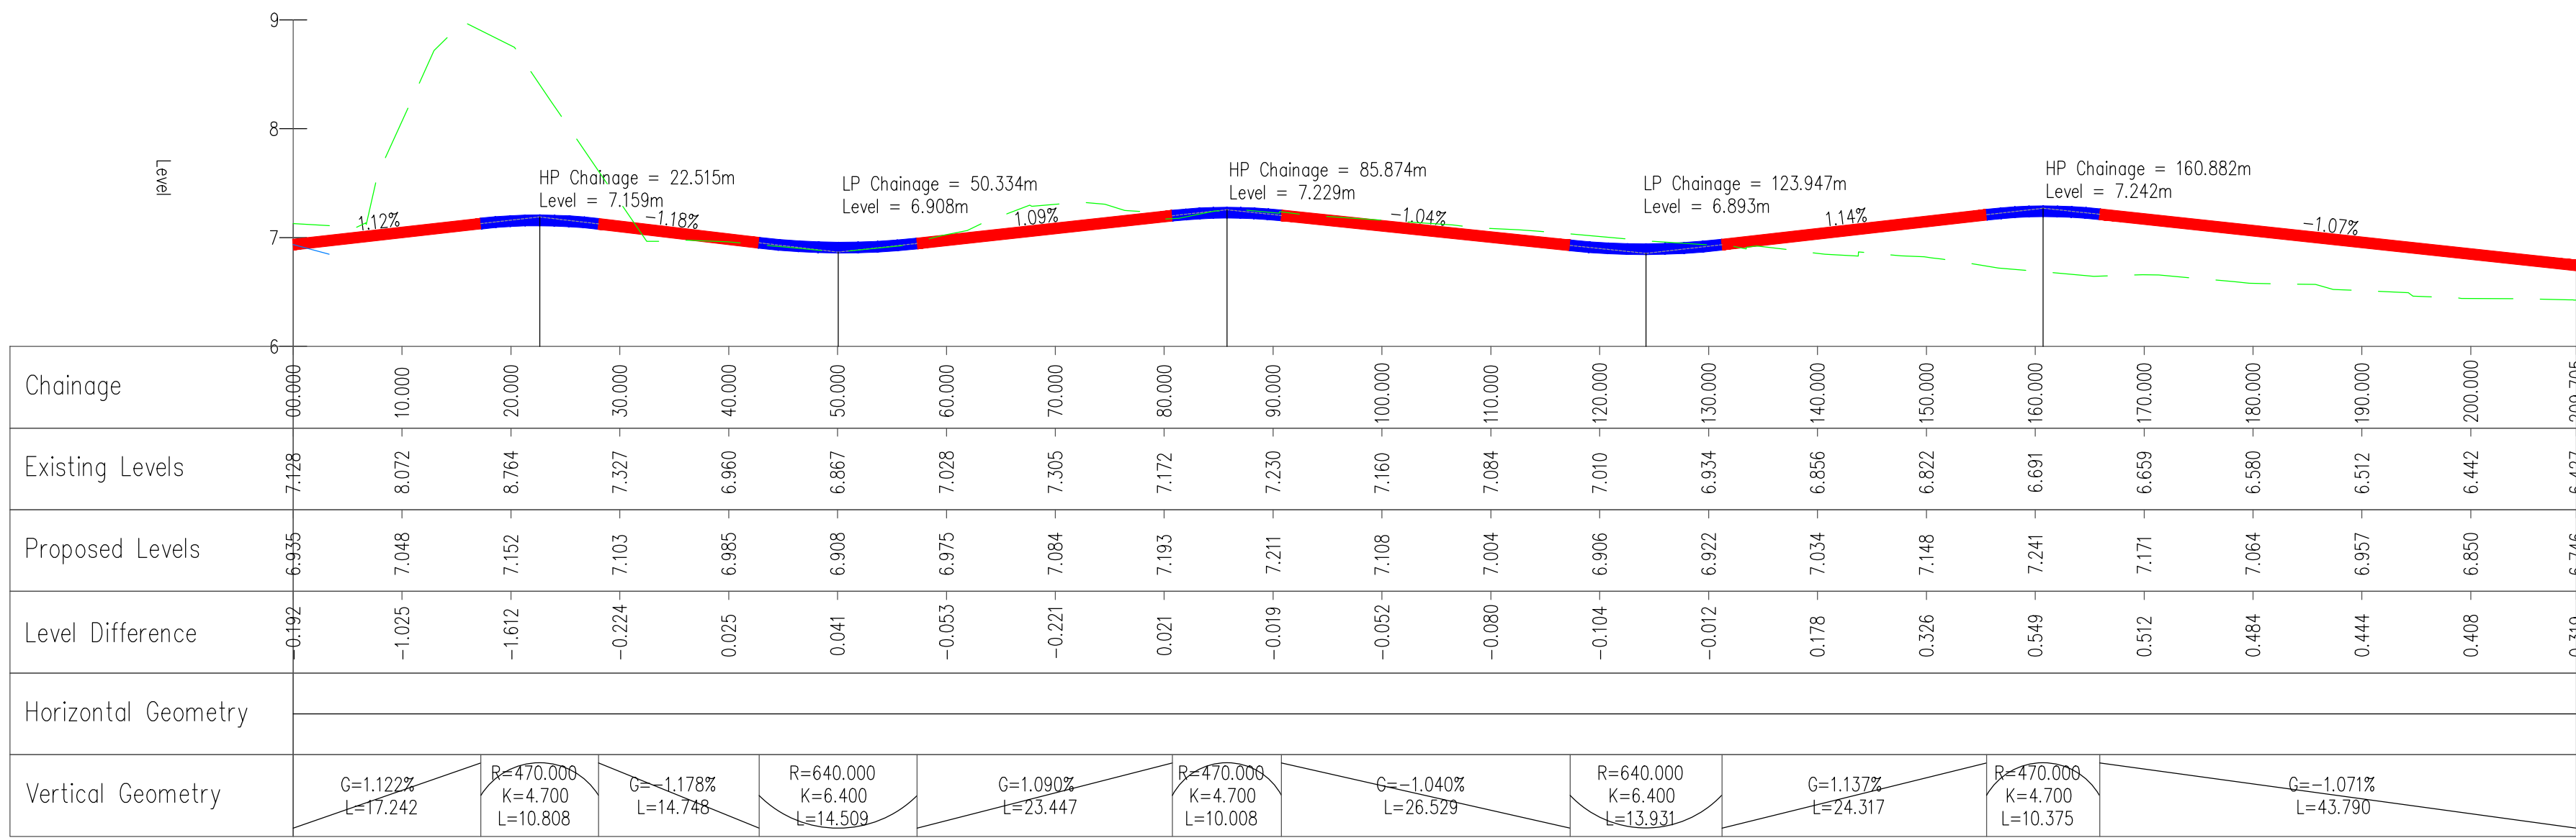

PLANNING DRAWING.  
NOT FOR CONSTRUCTION.  
ALL LEVELS GIVEN ARE  
RELATIVE TO ORDNANCE DATUM.  
THIS DRAWING HAS BEEN ISSUED FOR INFORMATION  
PURPOSES ONLY AND MUST NOT BE USED  
FOR CONSTRUCTION UNDER ANY CIRCUMSTANCES

- NOTES
- For setting out refer to Architect's drawings.
  - This drawing to be read in conjunction with all other Architectural and Engineering drawings and all other relevant drawings and Specifications.
  - DO NOT SCALE THIS DRAWING. Use figured dimensions only.
  - No part of this document may be reproduced or transmitted in any form or stored in any retrieval system of any nature without the written permission as copyright holder except as agreed for use on the project for which the document was originally issued.
  - Ordinance Survey Ireland Licence Number EN 0074021

| Rev No | Date       | REVISION NOTE               |
|--------|------------|-----------------------------|
| PI     | 20.10.2020 | PLANNING SUBMISSION STAGE 3 |

| Rev No | Date       | REVISION NOTE               | Drawn By | Checked By | Client |
|--------|------------|-----------------------------|----------|------------|--------|
| PI     | 20.10.2020 | PLANNING SUBMISSION STAGE 3 | JS       | OS         |        |

|                                                                                 |          |            |             |             |          |
|---------------------------------------------------------------------------------|----------|------------|-------------|-------------|----------|
| The Shoreline Partnership<br>Alterations to Shoreline GA01<br>Lands at Baldoyle |          |            |             |             |          |
| PROPOSED ROAD PROFILES<br>SHEET 2 OF 2                                          |          |            |             |             |          |
| BD-CSC-ZZ-XX-DR-C-0020                                                          |          |            |             |             |          |
| Date                                                                            | Drawn by | Checked by | Approved by | Scale       | Revision |
| 06.04.2020                                                                      | JS       | NB         | OS          | AS 300MM@40 | P1       |

|   |                              |
|---|------------------------------|
| CS Consulting Group<br>DUBLIN   LONDON   LIMERICK                                                                       |                              |
| Head Office<br>19-22 Dame Street, Dublin 2<br>T: +353 (0)1 4540363<br>E: info@csconsulting.ie<br>W: www.csconsulting.ie |                              |
| Quality<br>Certified   | Environment<br>Certified     |
| ISO 9001:2008<br>ISO 14001:2004<br>ISO 45001:2018                                                                       | Health & Safety<br>Certified |

