




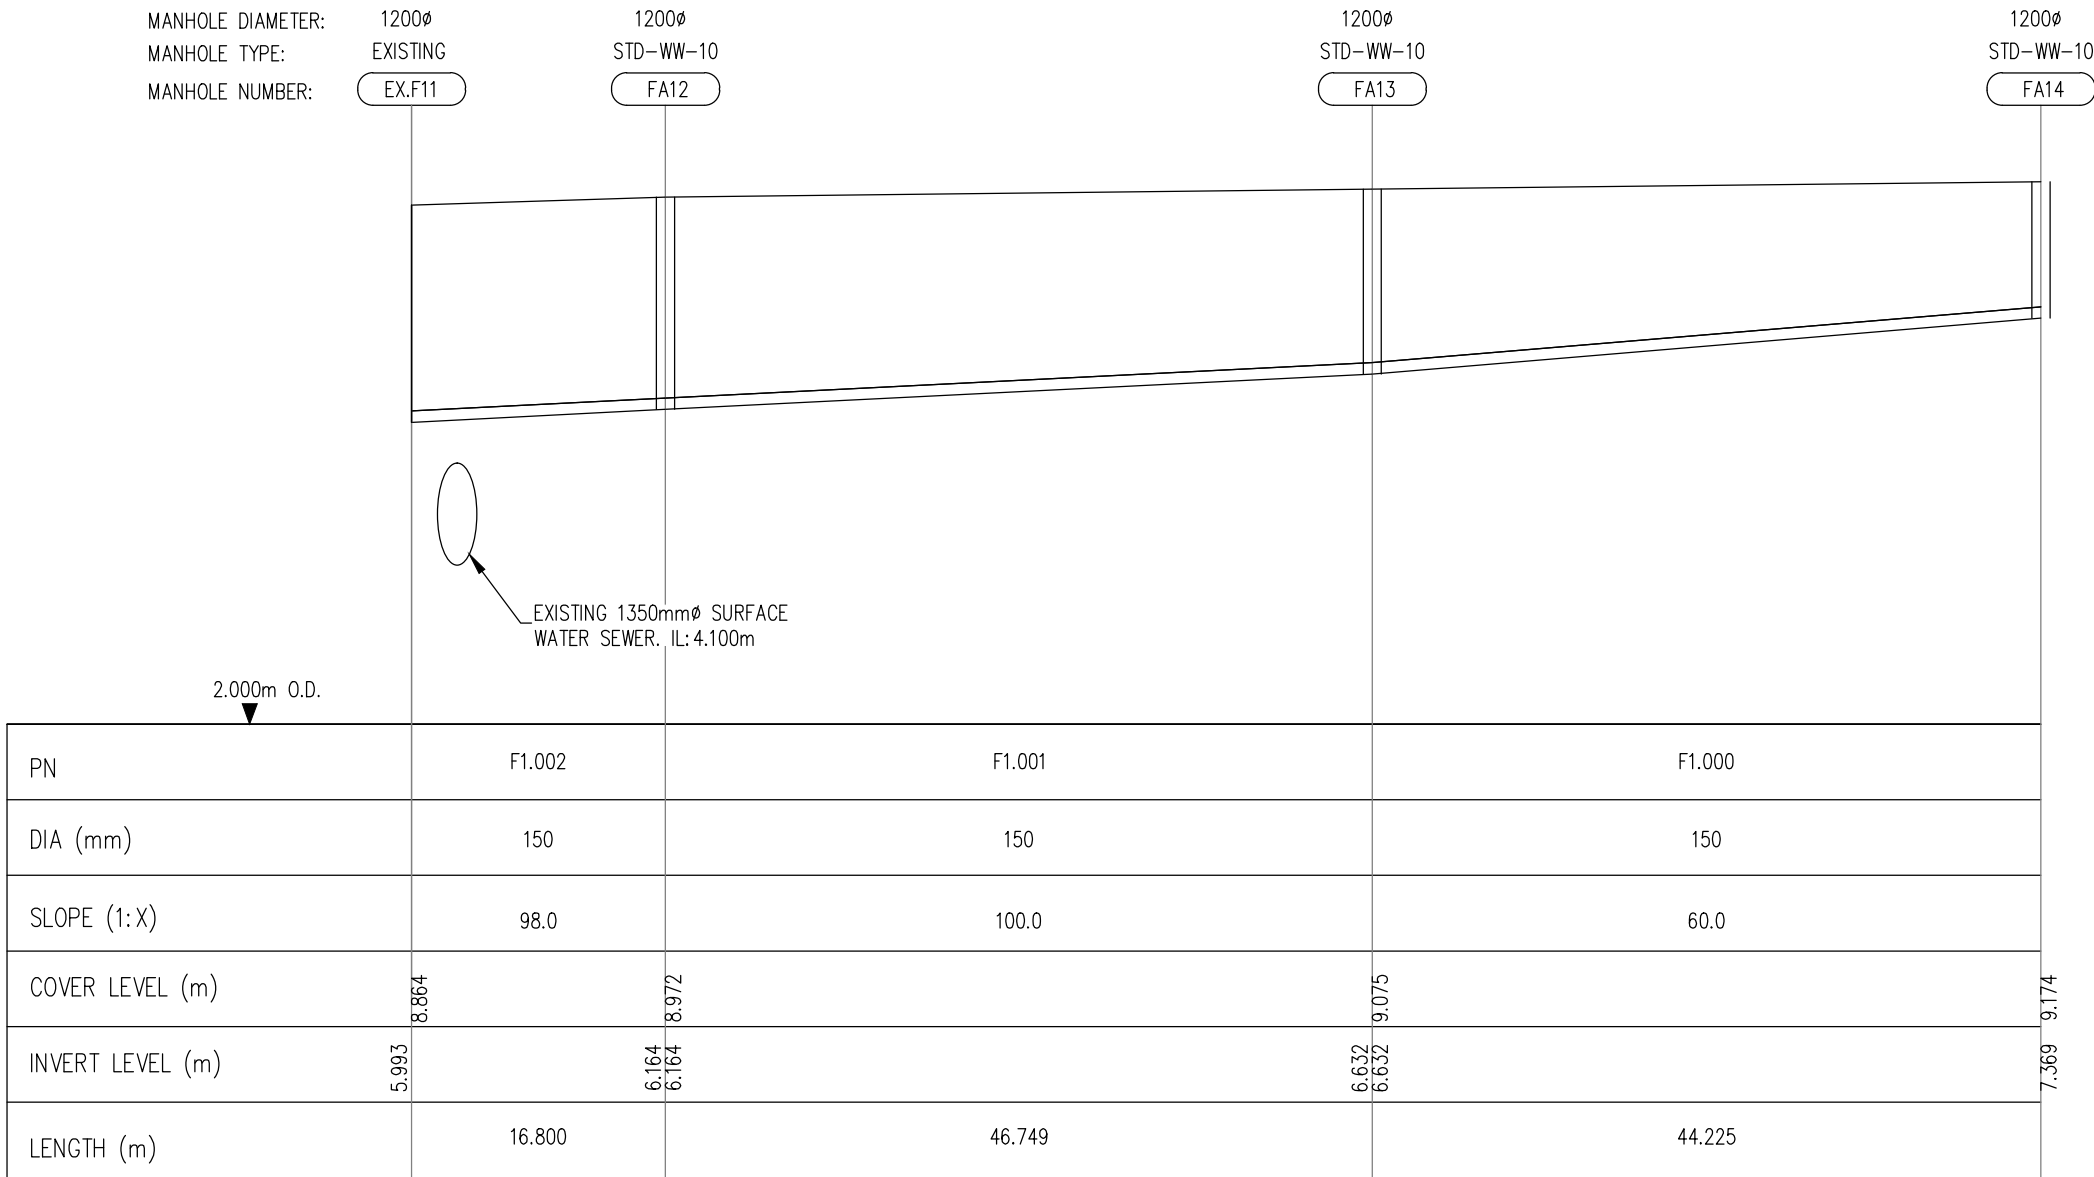


FOUL SEWER FROM FA14 TO EXISTING MANHOLE (EXF11 UNDER CONSTRUCTION)
HORIZONTAL SCALE 1:500
VERTICAL SCALE 1:100

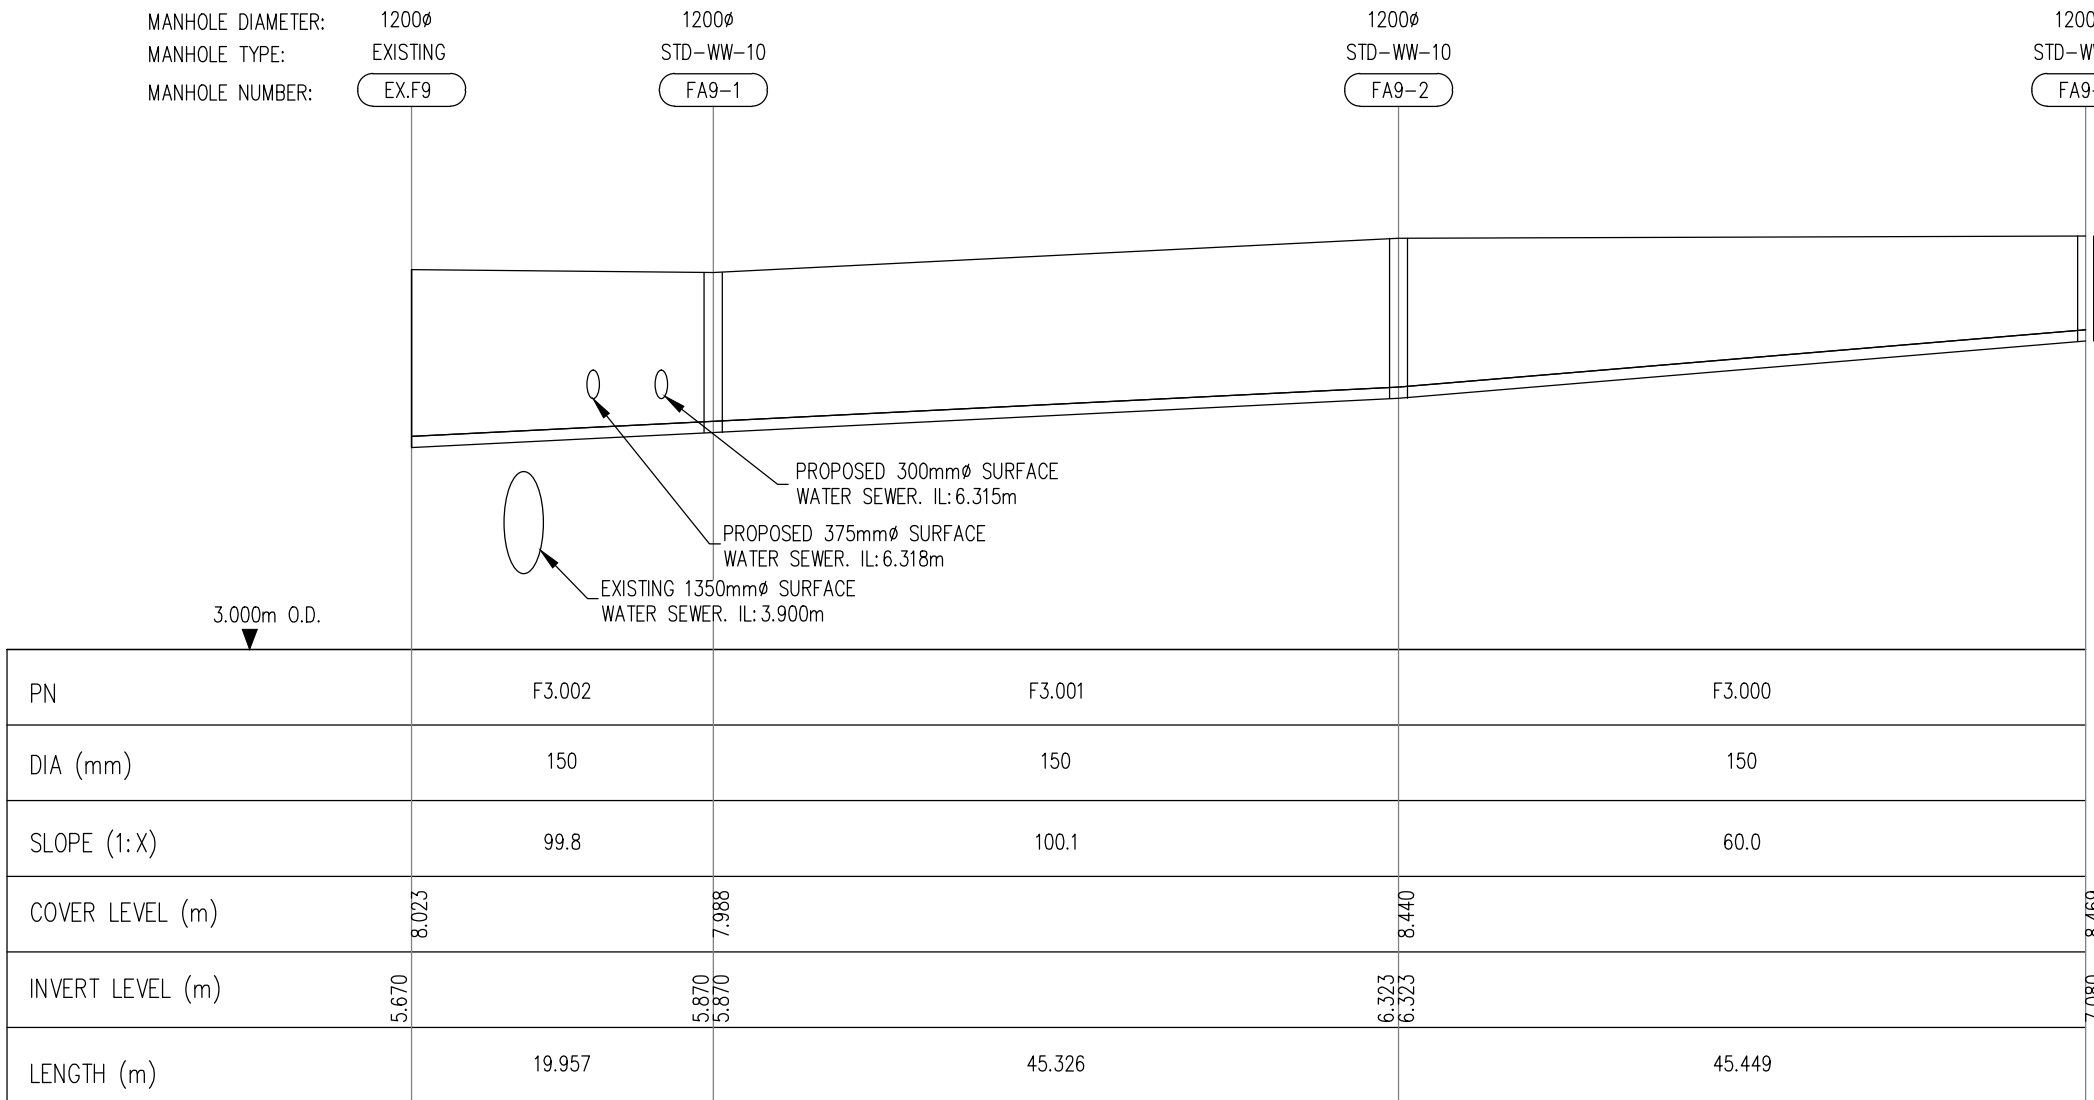


FOUL SEWER FROM FA9-3 TO EXISTING MANHOLE (EXF9 UNDER CONSTRUCTION)
HORIZONTAL SCALE 1:500
VERTICAL SCALE 1:100

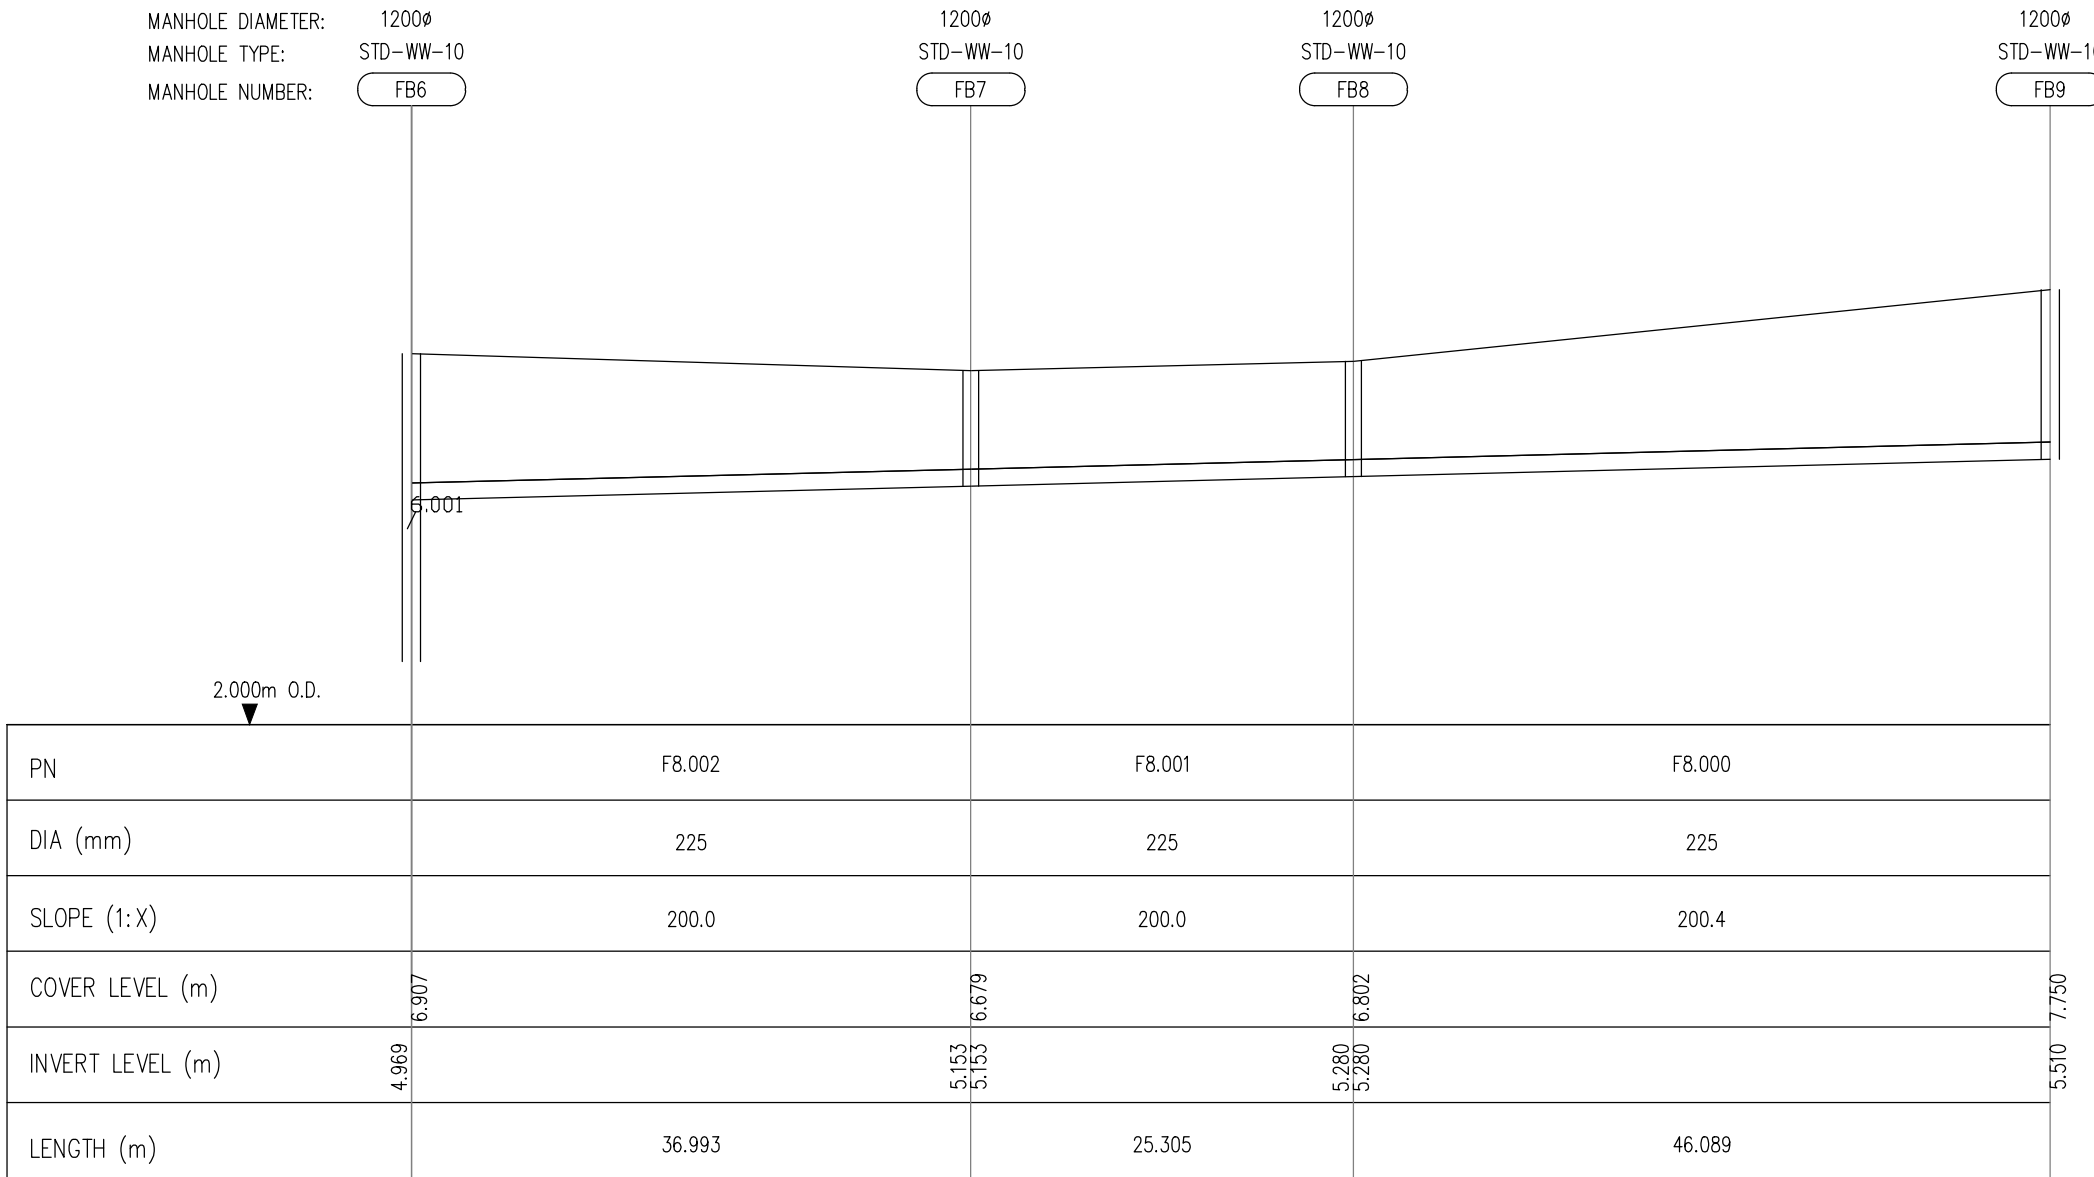


FOUL SEWER FROM FB9 TO EXISTING MANHOLE FB6
HORIZONTAL SCALE 1:500
VERTICAL SCALE 1:100

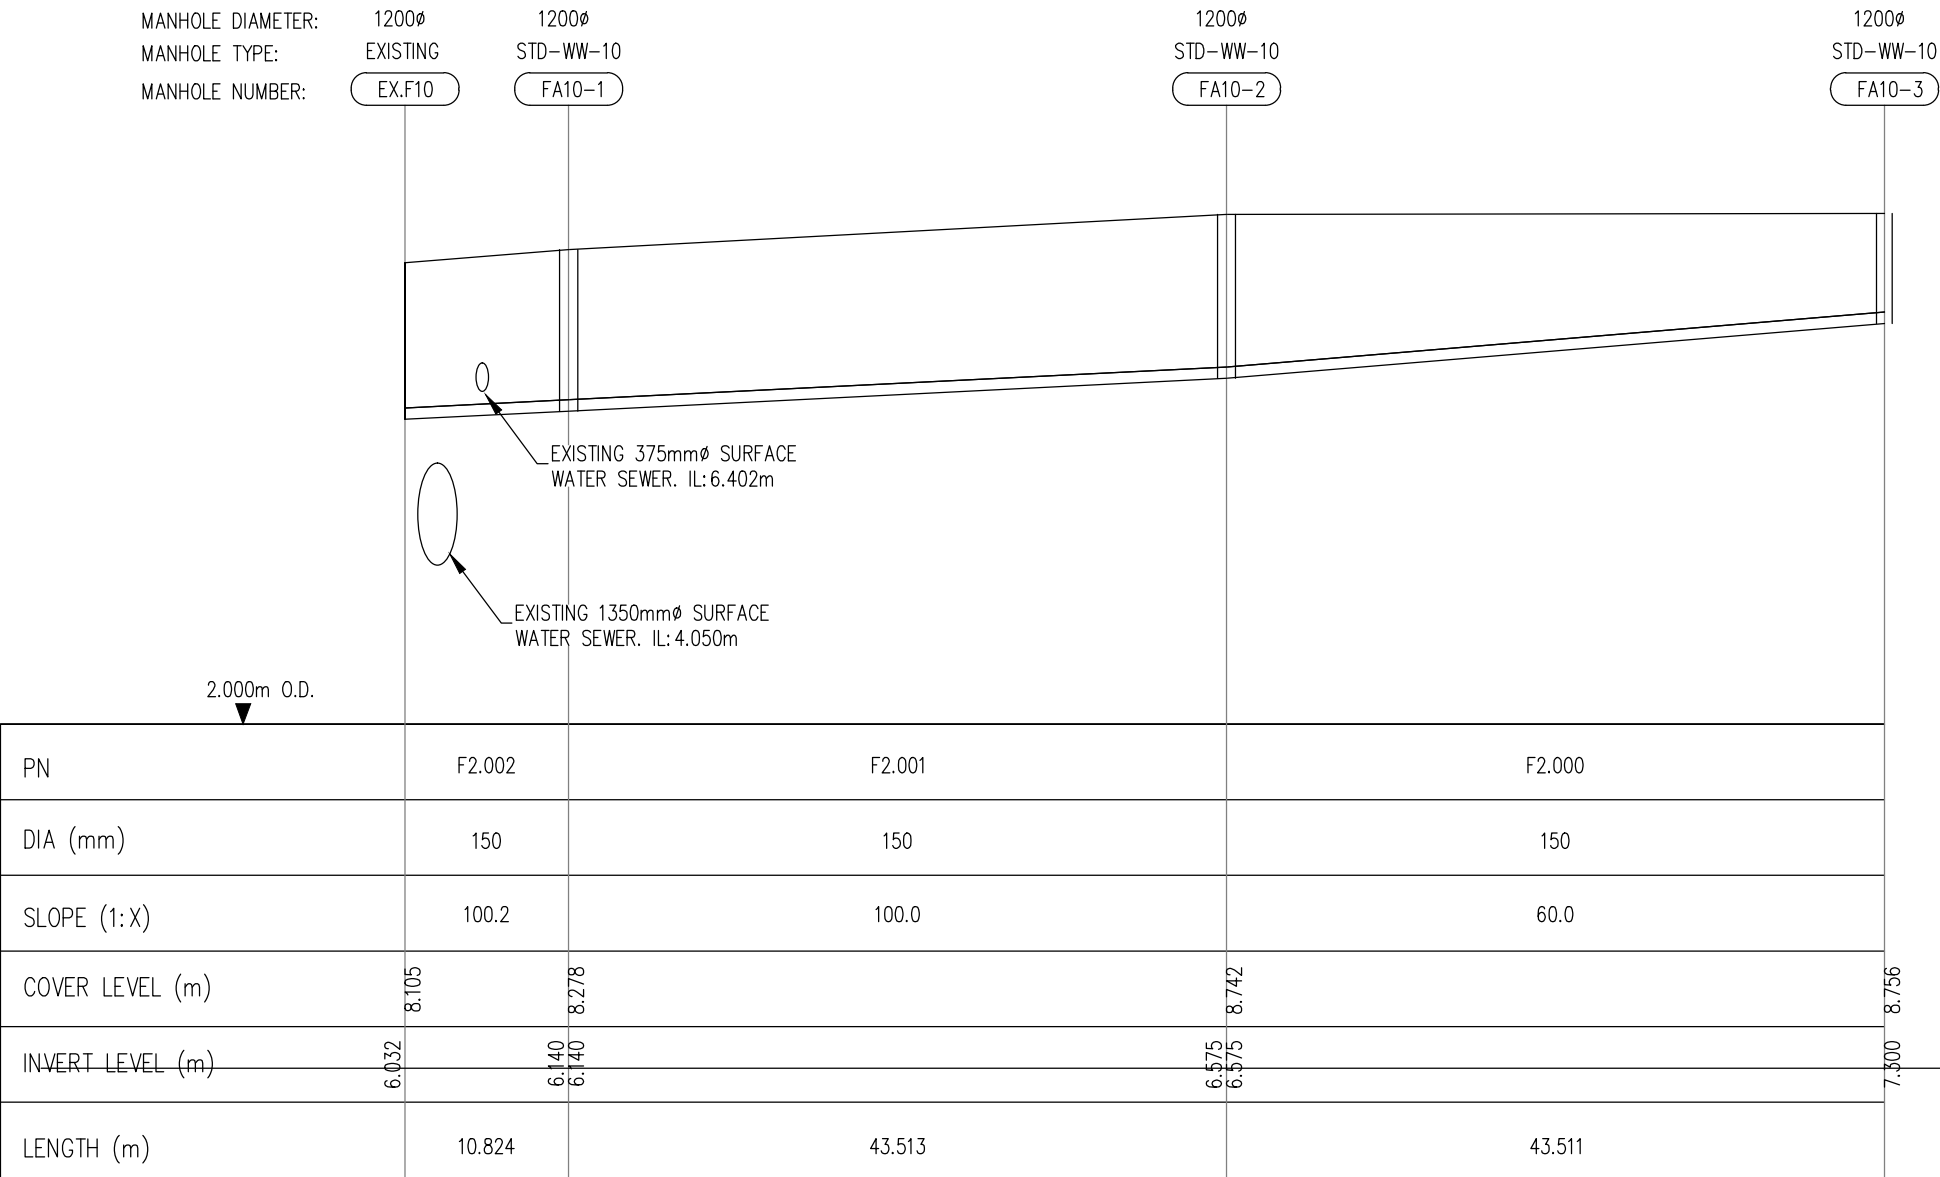


FOUL SEWER FROM FA10-3 TO EXISTING MANHOLE (EXF10 UNDER CONSTRUCTION)
HORIZONTAL SCALE 1:500
VERTICAL SCALE 1:100

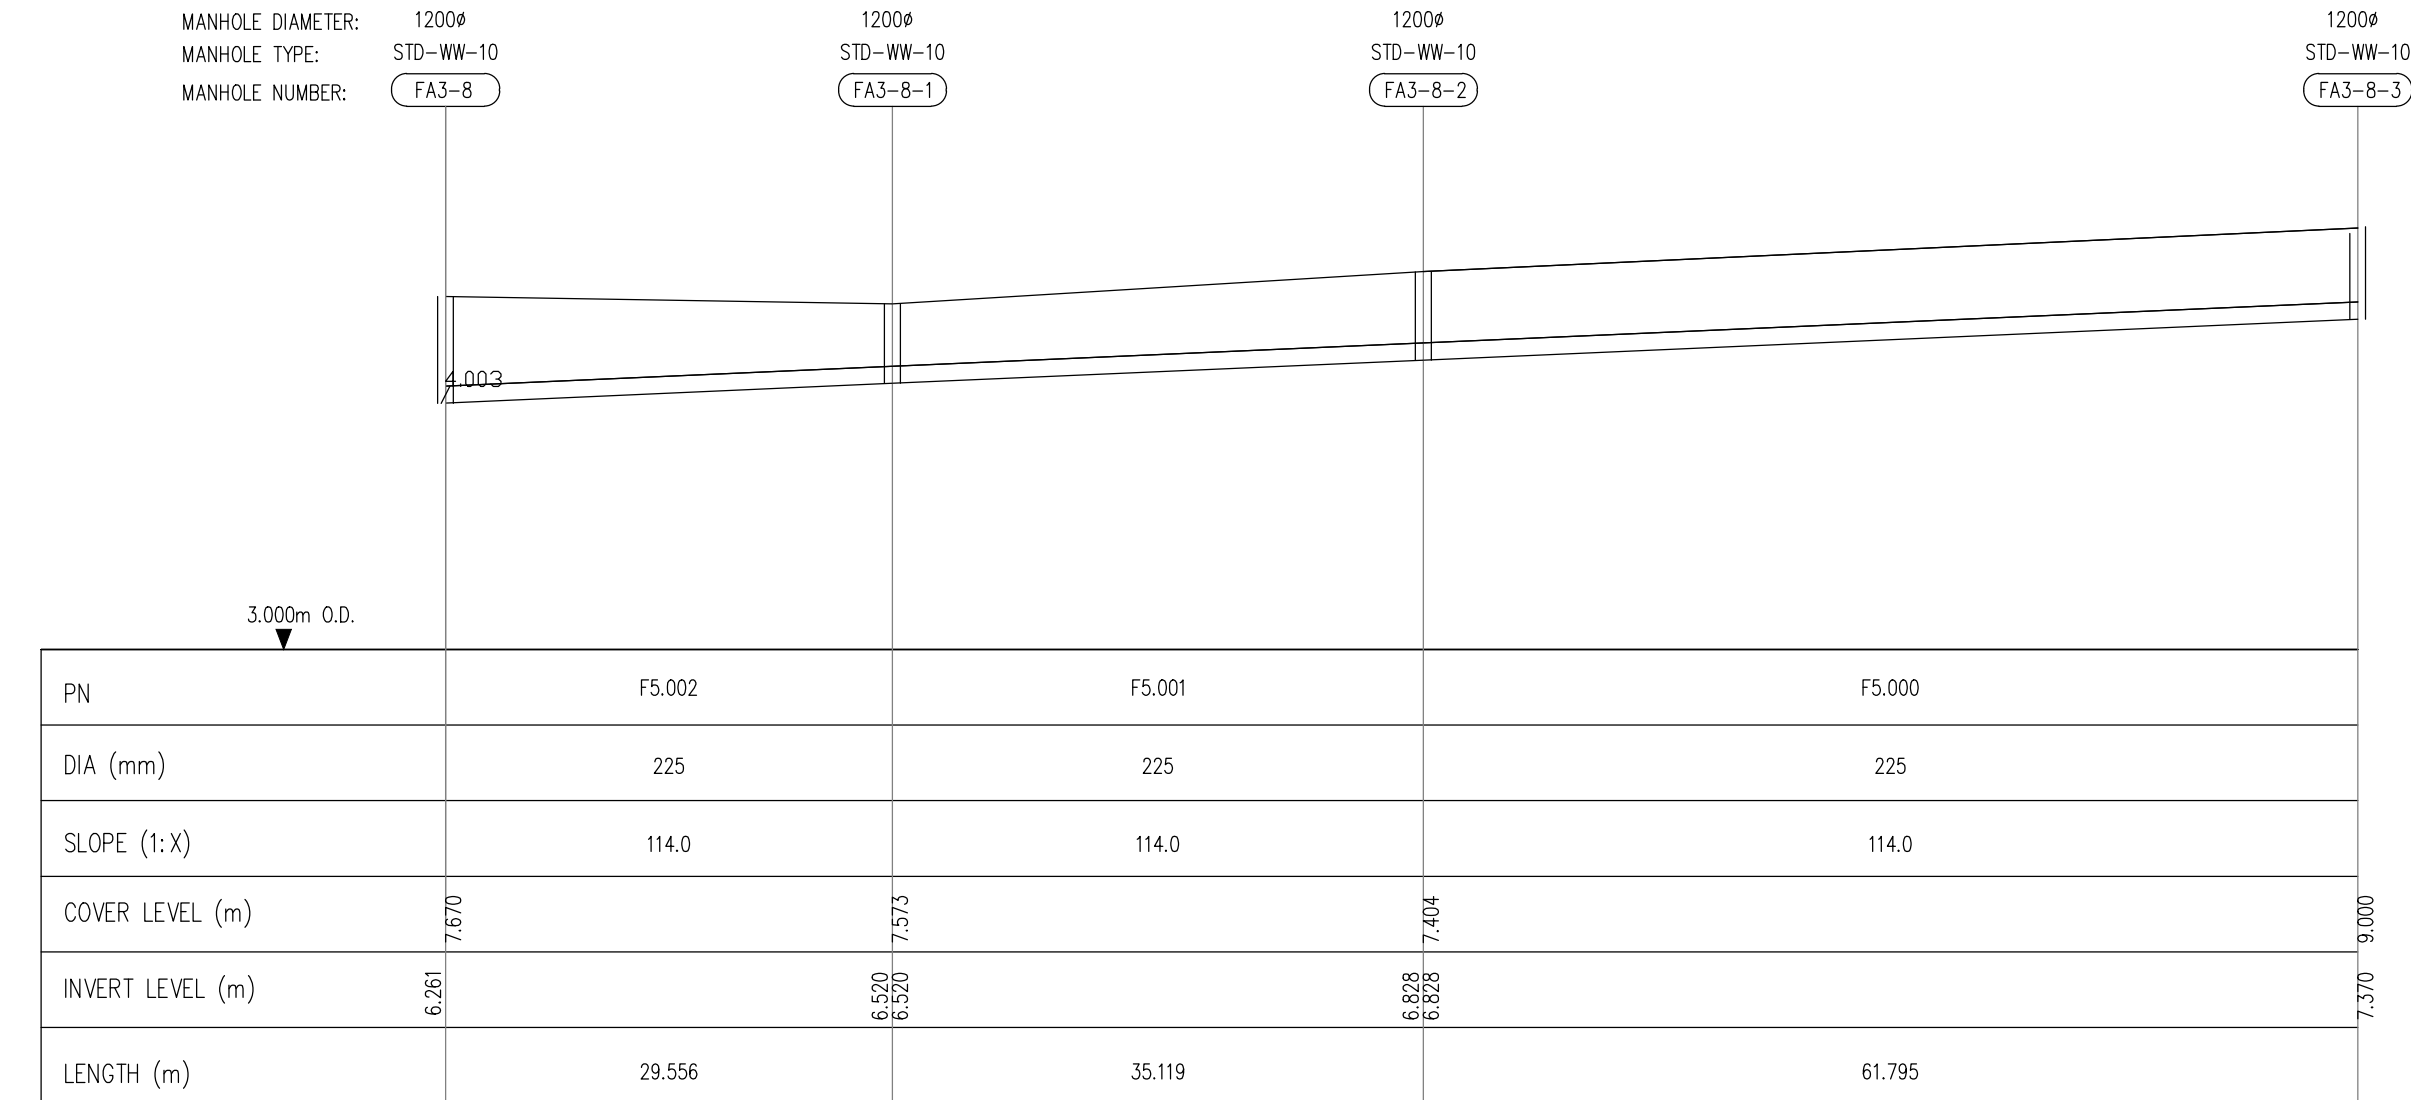

FOUL SEWER FROM FA3-8-3 TO FA3-8
HORIZONTAL SCALE 1:500
VERTICAL SCALE 1:100

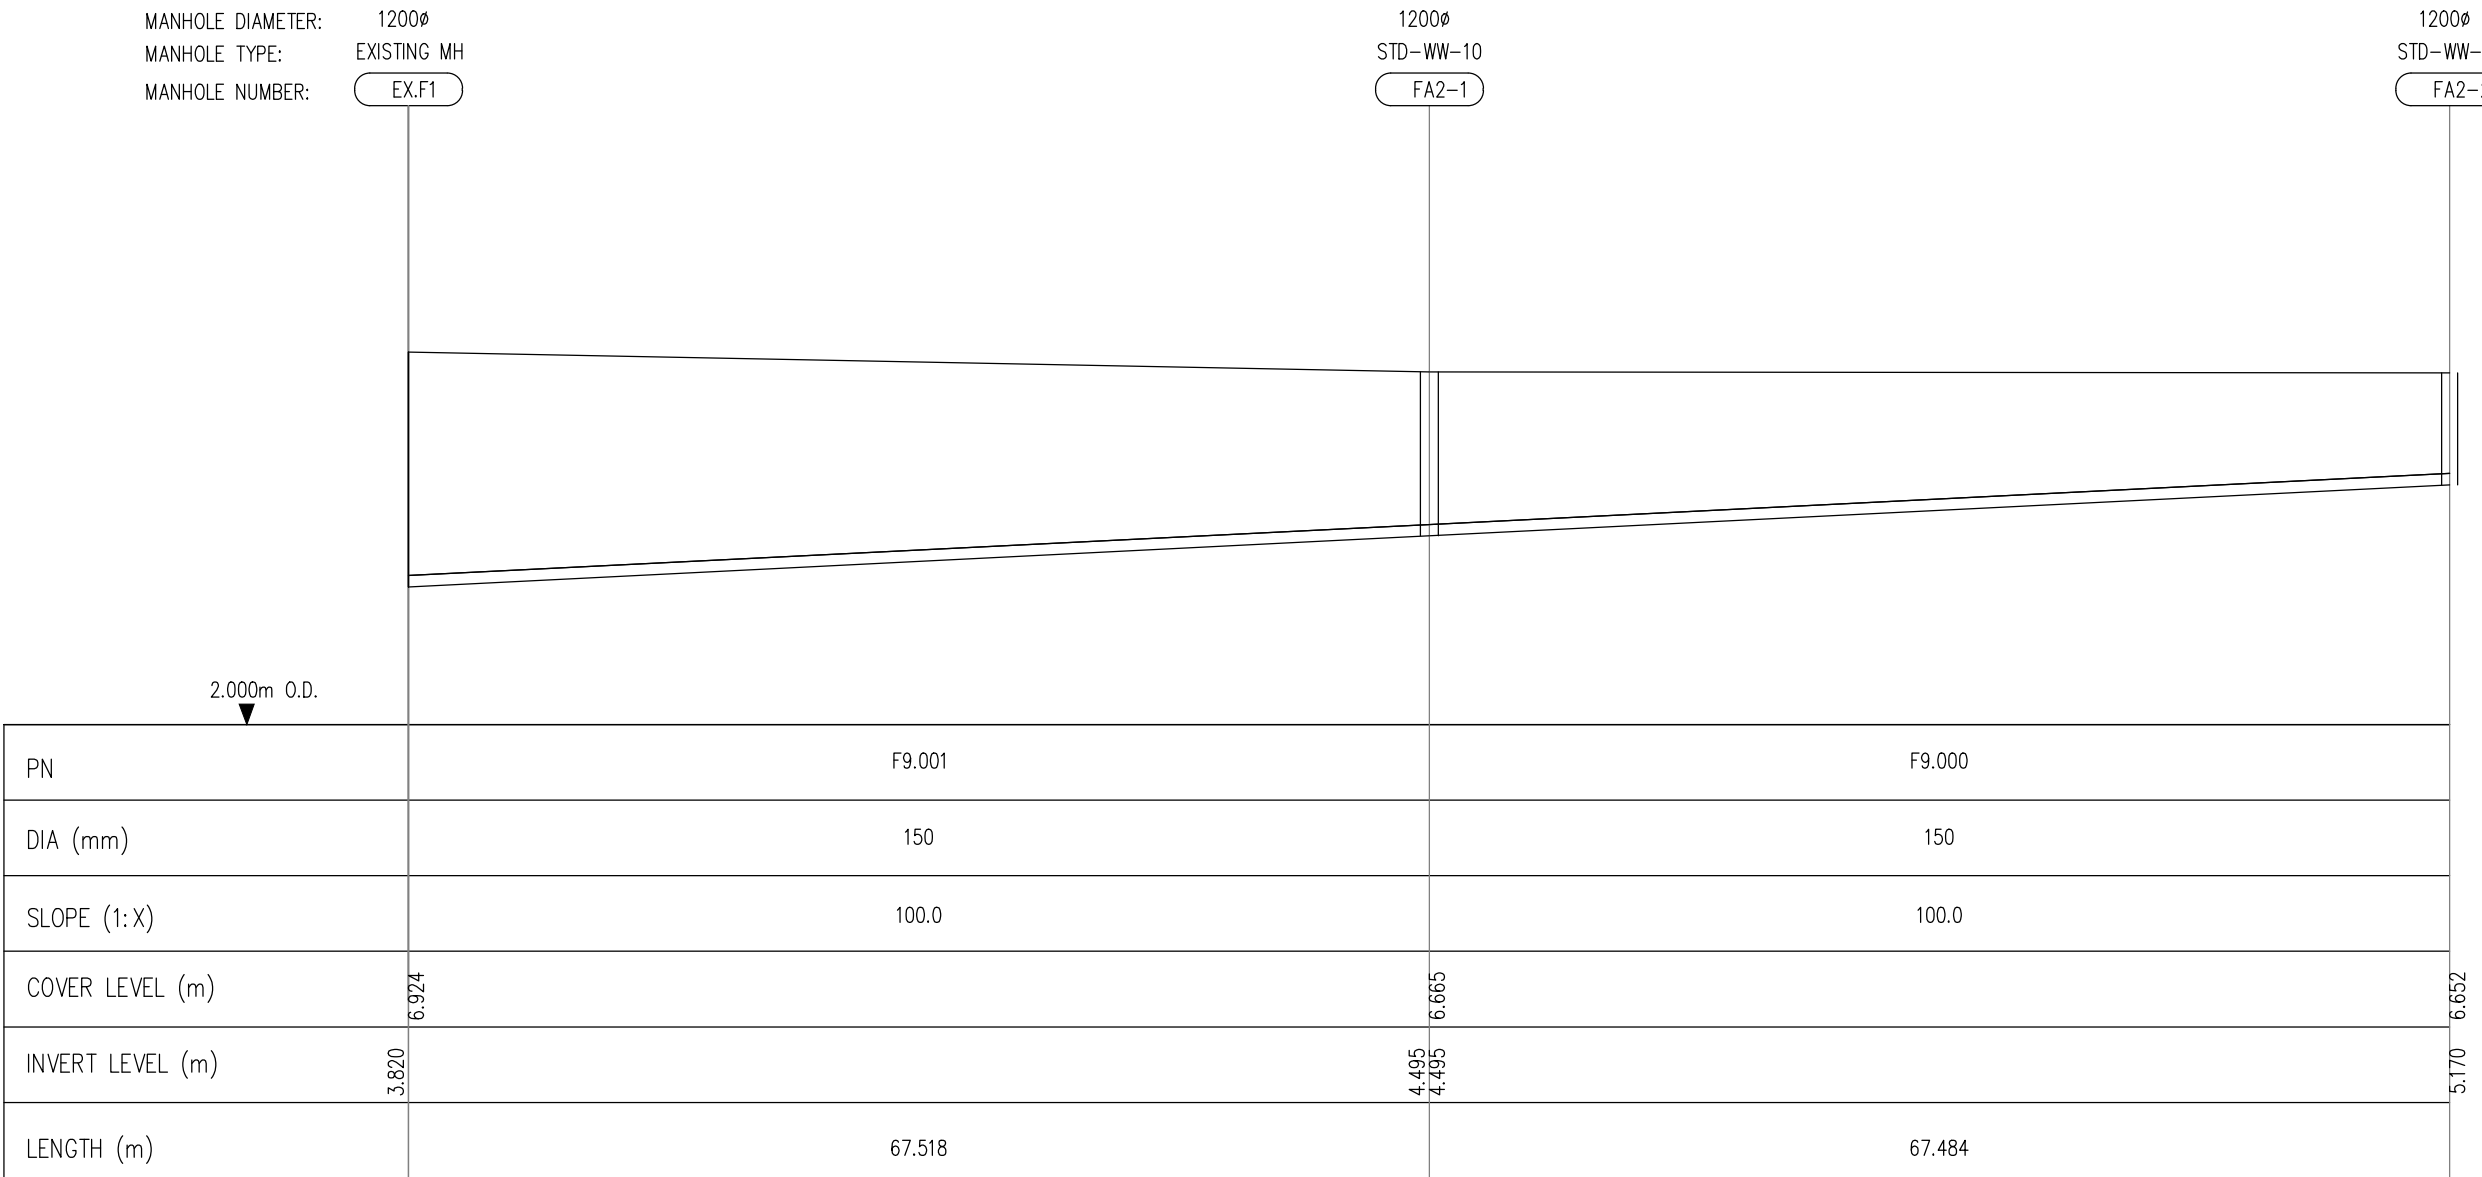

FOUL SEWER FROM FA2-2 TO EXISTING MANHOLE F1
HORIZONTAL SCALE 1:500
VERTICAL SCALE 1:100

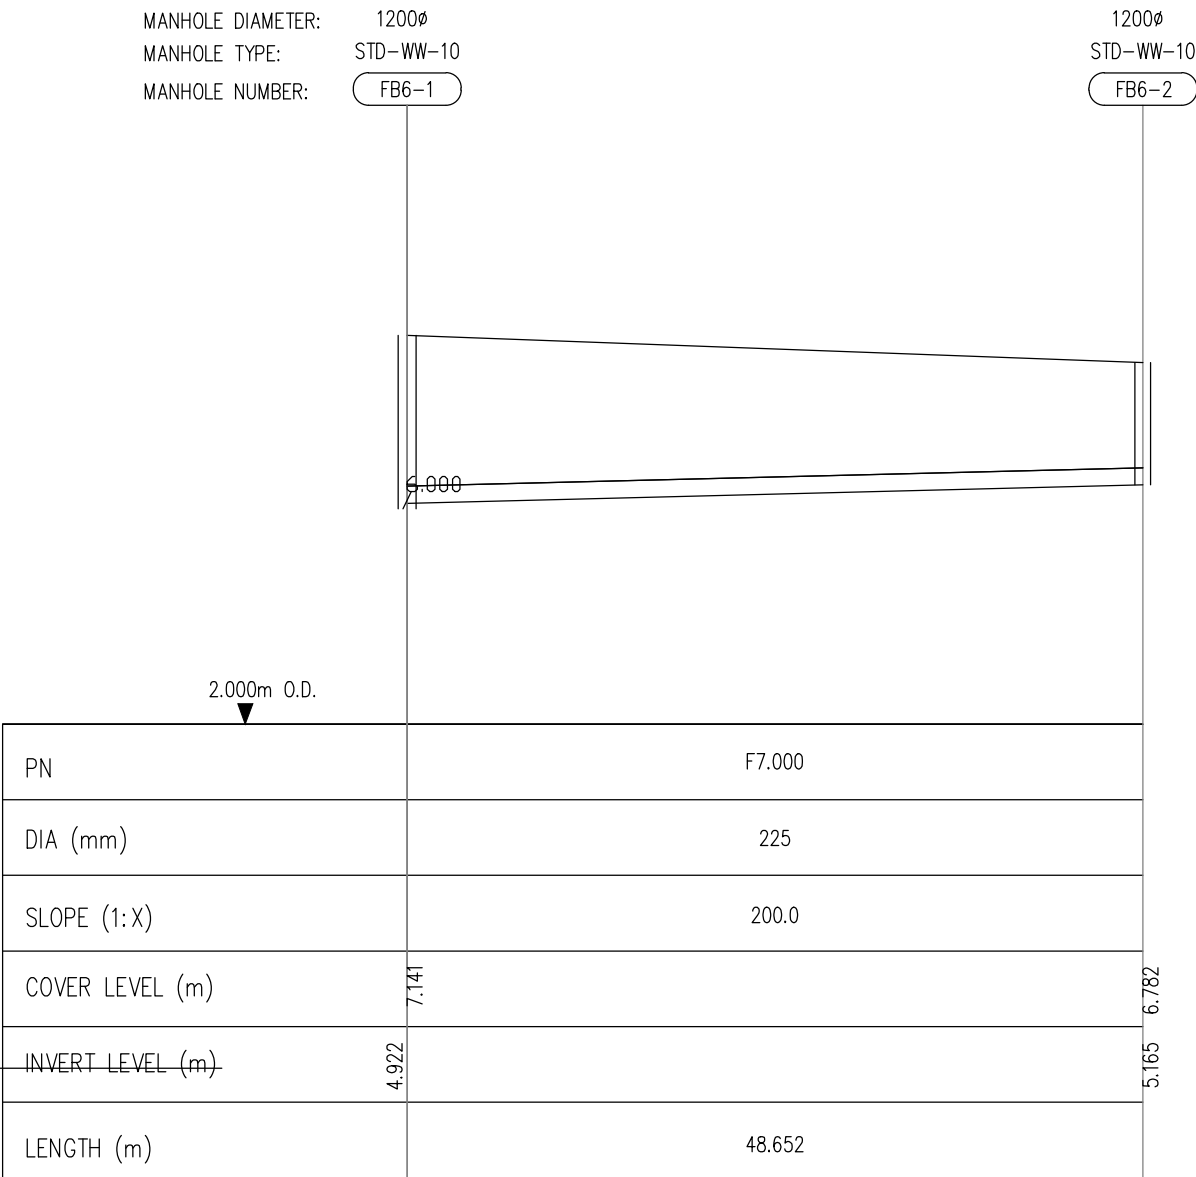

FOUL SEWER FROM FB2 TO EXISTING MANHOLE FB6-1
HORIZONTAL SCALE 1:500
VERTICAL SCALE 1:100

PLANNING DRAWING.
NOT FOR CONSTRUCTION.
ALL LEVELS GIVEN ARE
RELATIVE TO ORDNANCE DATUM.
THIS DRAWING HAS BEEN ISSUED FOR INFORMATION
PURPOSES ONLY AND MUST NOT BE USED
FOR CONSTRUCTION UNDER ANY CIRCUMSTANCES

- NOTES**
- For setting out refer to Architect's drawings.
 - This drawing to be read in conjunction with all other Architectural and Engineering drawings and all other relevant drawings and Specifications.
 - DO NOT SCALE THIS DRAWING. Use figured dimensions only.
 - No part of this document may be reproduced or transmitted in any form or stored in any retrieval system of any nature without the written permission as copyright holder except as agreed for use on the project for which the document was originally issued.
 - Ordnance Survey Ireland Licence Number EN 0074021

Rev. No.	Date	REVISION NOTE	Dm. By	Chkd. By
P1	20.10.2020	PLANNING SUBMISSION STAGE 3	JS	GS

Architect Project	Henry J. Lyons GA01 Project Shoreline, Baldoyle.			
Title	FOUL LONGITUDINAL SECTIONS SHEET 1 OF 2			
Dwg. No.	BD-CSC-ZZ-XX-DR-C-0039			
Date	Dm by	Chkd by	Apnd by	Scale
06.04.2020	JS	PC	OS	AS SHOWN @ A1
Revision				P1

CS Consulting Group
DUBLIN | LONDON | LIMERICK

Head Office
19-22 Dame Street, Dublin 2.
T: +353 (0)1 5480863
e: info@csconsulting.ie
w: www.csconsulting.ie

 **NSAI Certified**

Quality
Environment
Energy
Health & Safety

I.S. EN ISO 9001:2008
I.S. EN ISO 14001:2004
I.S. EN ISO 50001:2011
OHSAS 18001:2007

