



FOUL SEWER FROM FA3-12 TO EXISTING MANHOLE (EXF3-3 UNDER CONSTRUCTION)
 HORIZONTAL SCALE 1:500
 VERTICAL SCALE 1:100

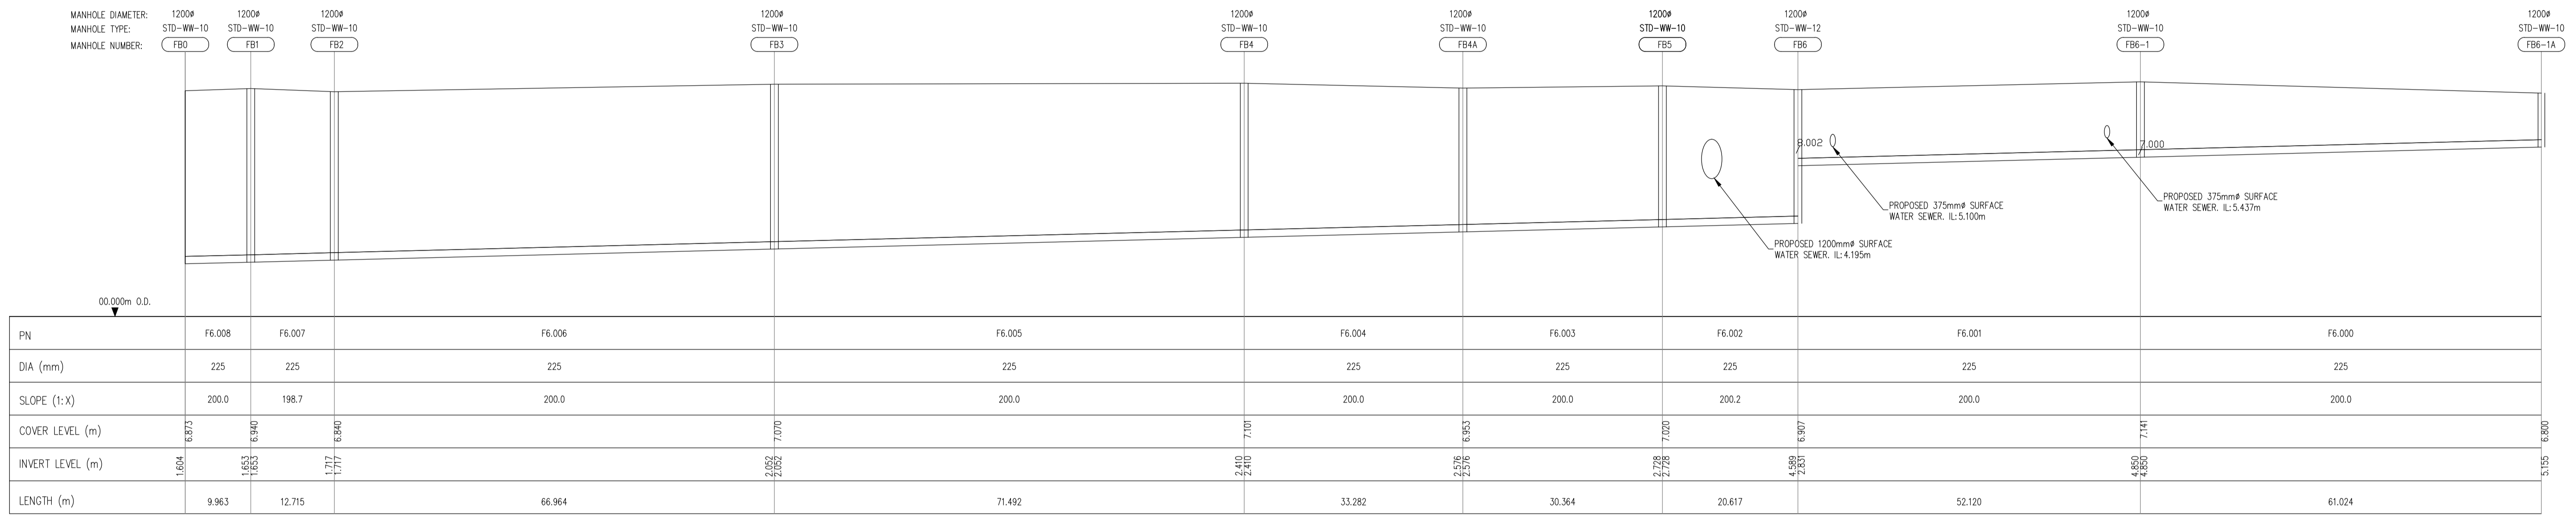

FOUL SEWER FROM FB6-1A TO EXISTING MANHOLE FB0
 HORIZONTAL SCALE 1:500
 VERTICAL SCALE 1:100

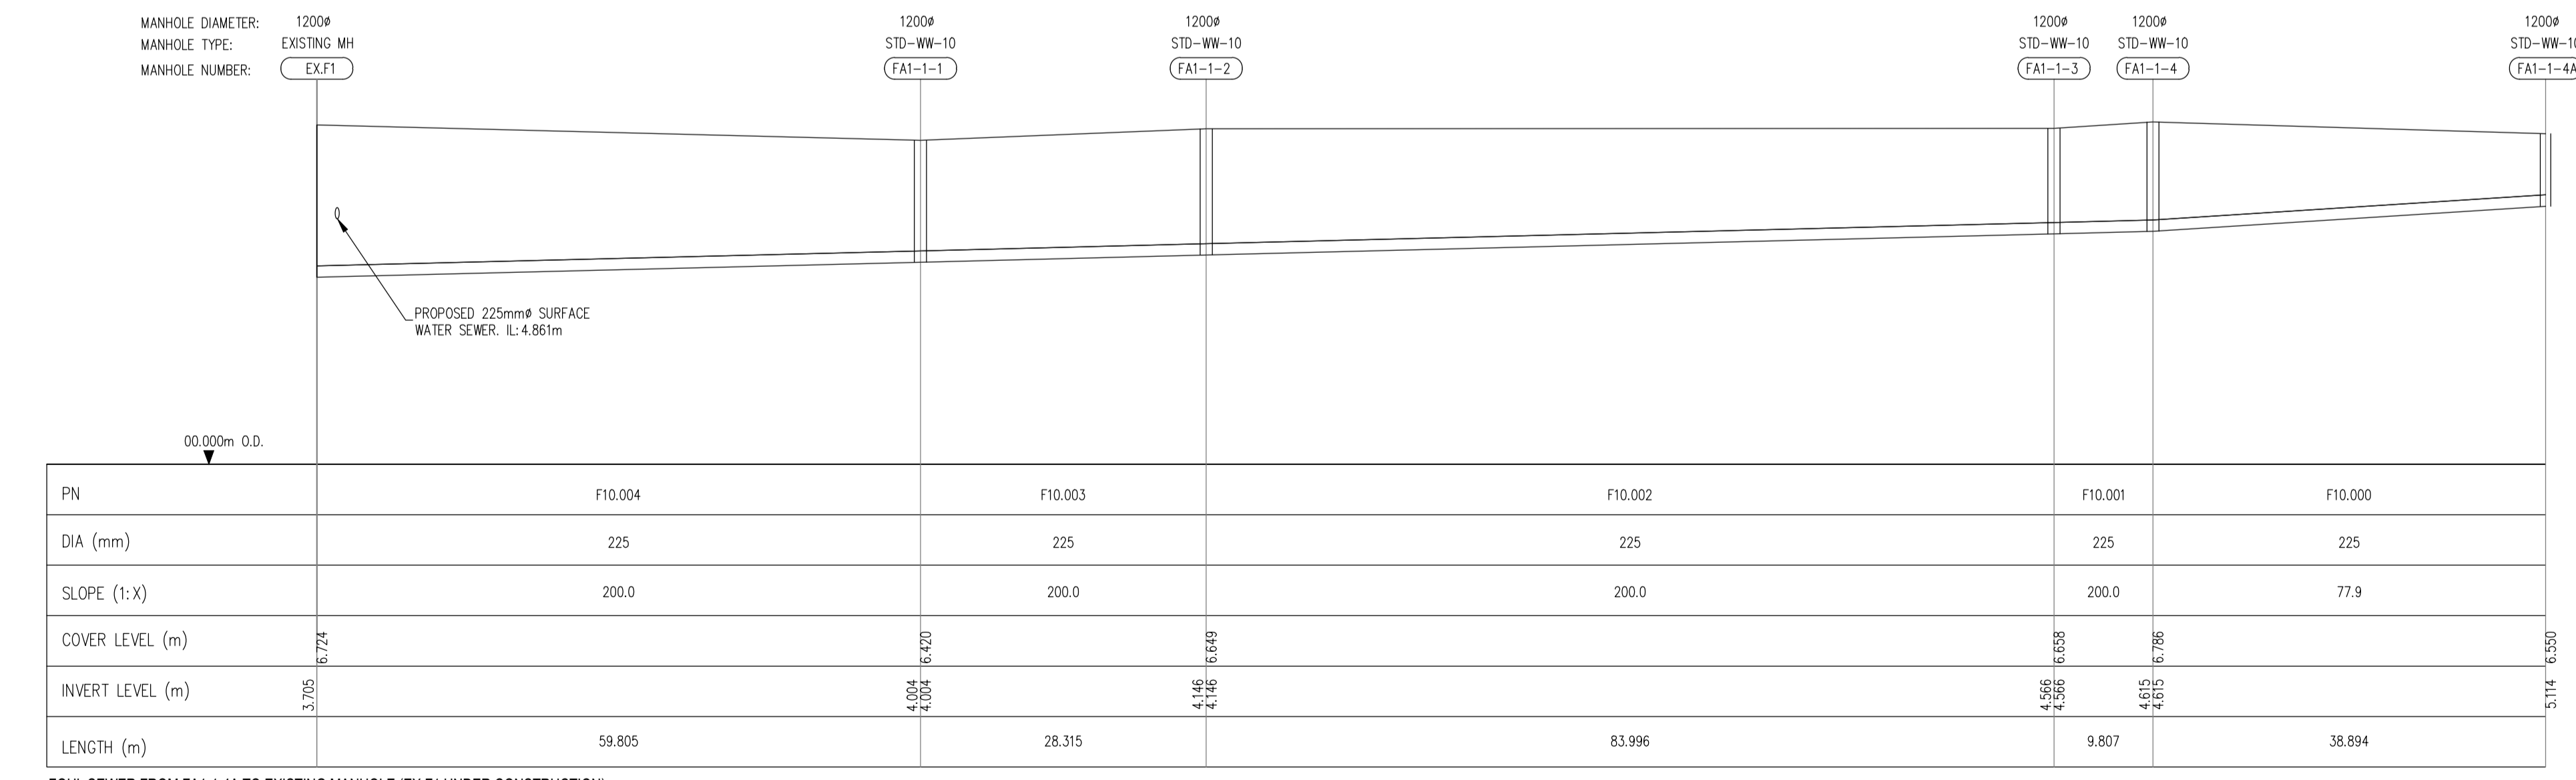

FOUL SEWER FROM FA1-1-4A TO EXISTING MANHOLE (EX.F1 UNDER CONSTRUCTION)
 HORIZONTAL SCALE 1:500
 VERTICAL SCALE 1:100

PLANNING DRAWING.
 NOT FOR CONSTRUCTION.
 ALL LEVELS GIVEN ARE
 RELATIVE TO ORDNANCE DATUM.
 THIS DRAWING HAS BEEN ISSUED FOR INFORMATION
 PURPOSES ONLY AND MUST NOT BE USED
 FOR CONSTRUCTION UNDER ANY CIRCUMSTANCES

- NOTES**
- For setting out refer to Architect's drawings.
 - This drawing to be read in conjunction with all other Architectural and Engineering drawings and all other relevant drawings and Specifications.
 - DO NOT SCALE THIS DRAWING. Use figured dimensions only.
 - No part of this document may be reproduced or transmitted in any form or stored in any retrieval system of any nature without the written permission as copyright holder except as agreed for use on the project for which the document was originally issued.
 - Ordnance Survey Ireland Licence Number EN 0074021

Rev. No.	Date	REVISION NOTE	Dim. By	Chkd. By
P1	20.10.2020	PLANNING SUBMISSION STAGE 3	JS	GS

Architect	Henry J. Lyons	
Project	GA01 Project Shoreline, Baldoyle.	
Title	FOUL LONGITUDINAL SECTIONS SHEET 2 OF 2	
Dwg. No.	BD-CSC-ZZ-XX-DR-C-0040	
Date	06.04.2020	Revision
Dim. by	JS	Scale
Chkd. by	PC	AS SHOWN @ A1
Apprd. by	OS	P1

CS Consulting Group	
DUBLIN LONDON LIMERICK	
Head Office	19-22 Dame Street, Dublin 2.
T:	+353 (0)1 5480863
e:	info@csconsulting.ie
w:	www.csconsulting.ie
Quality	I.S. EN ISO 9001:2008
Environment	I.S. EN ISO 14001:2004
Energy	I.S. EN ISO 50001:2011
Health & Safety	OHSAS 18001:2007