


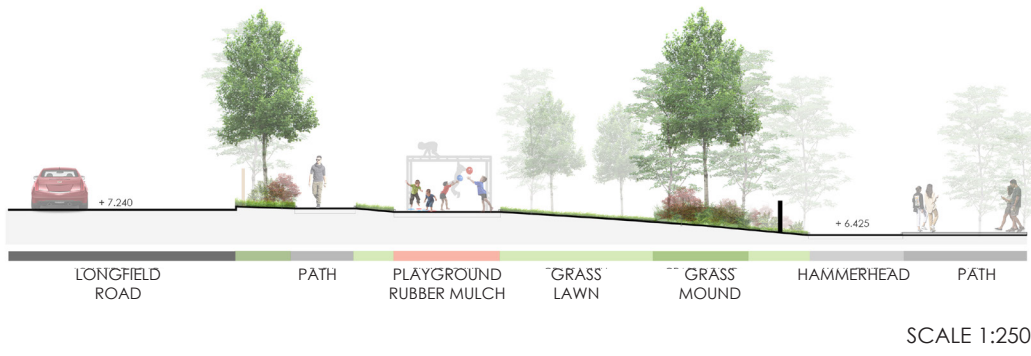

SECTION B-B




SECTION E-E



SECTION F-F



SECTION C-C

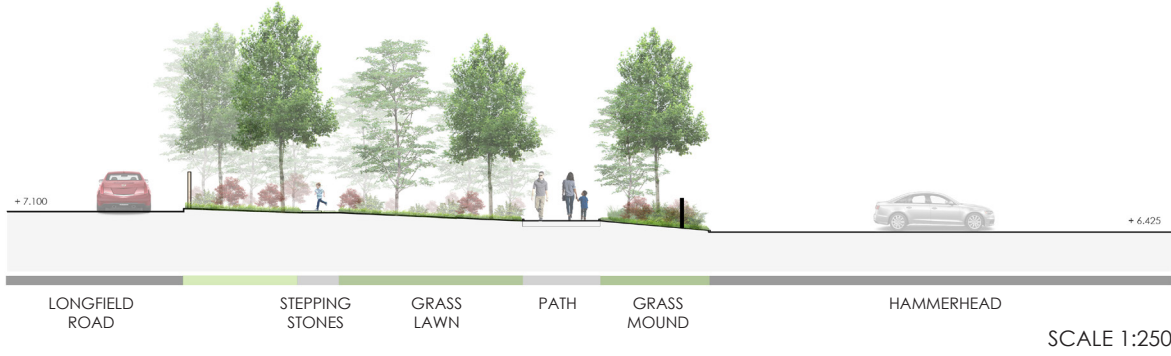


SECTION G-G




BOUNDARY TYPE A



BOUNDARY TYPE B

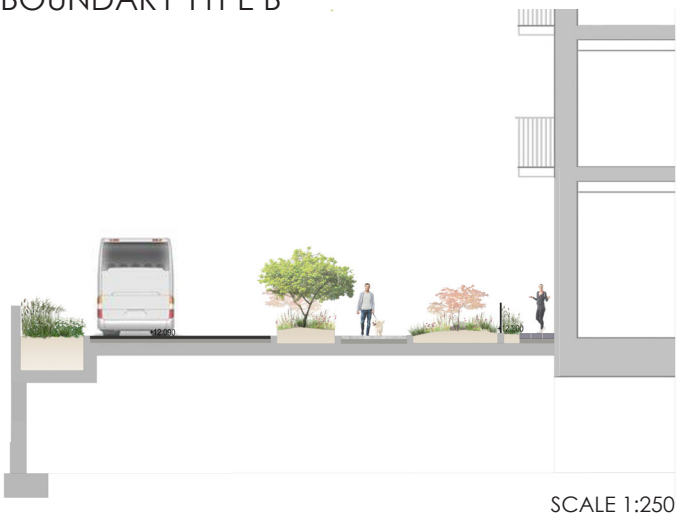

BOUNDARY TYPE C

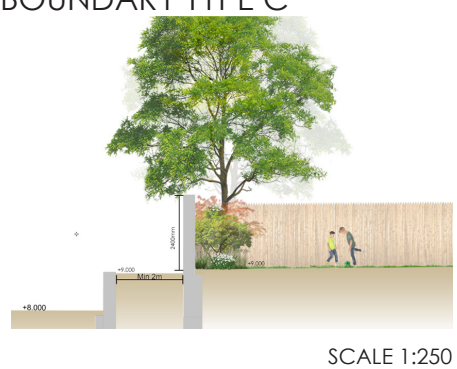

- Boundary Treatment Type A
- Boundary Treatment Type B
- Boundary Type C

Project: PROJECT SHORELINE, BALDOYLE, CO. DUBLIN		Client: THE SHORELINE PARTNERSHIP	
Stage: PLANNING	Drawing No: DN1910_SC_BSLA	Drawing name: LANDSCAPE SECTIONS	
SCALE: 1:250 @ A1	Bernard Seymour Landscape Architects		
DATE: 05/2021	4 Mary's Abbey Dublin 7		
	t +00 353 1 8747764 e info@bslarch.com		