





Middle Section Facade Elevation
1 : 20

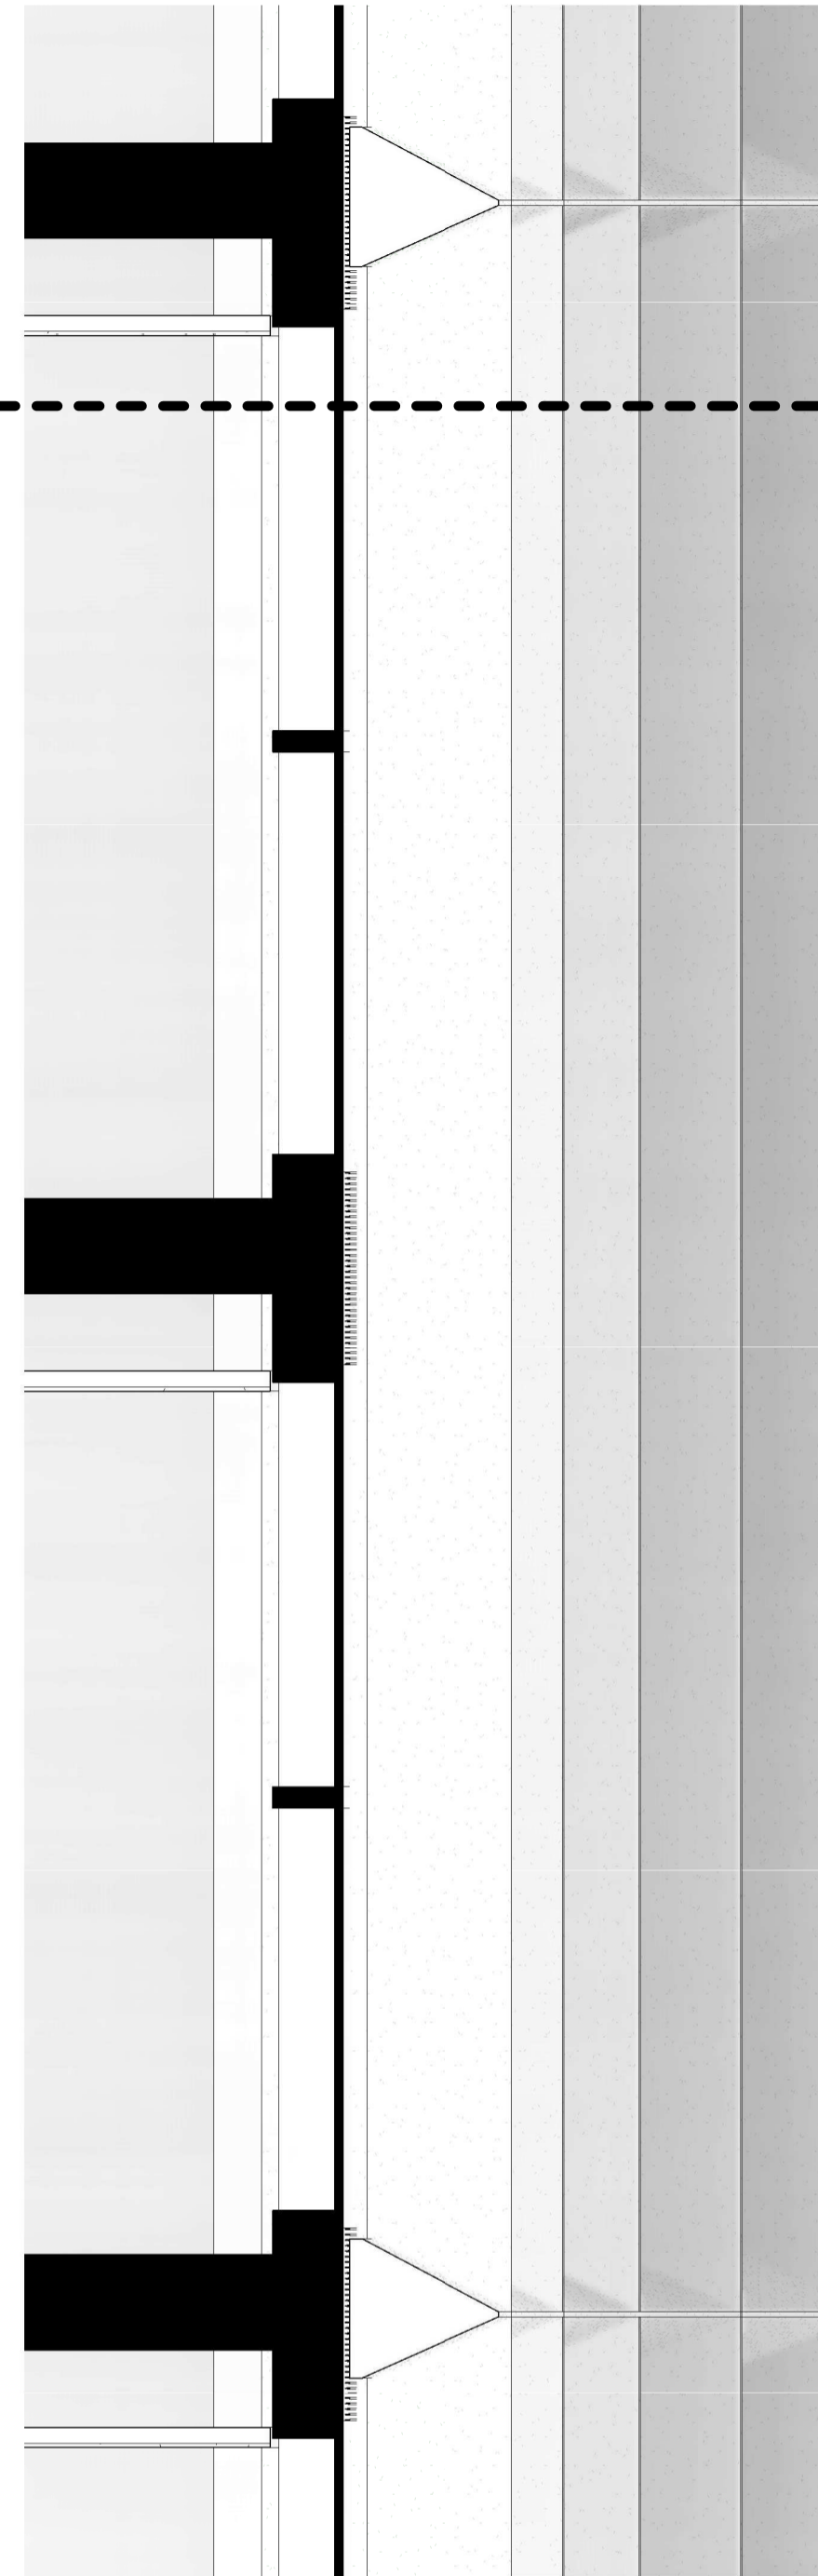


Middle Section Facade Section
1 : 20




1. GRANITE MIX

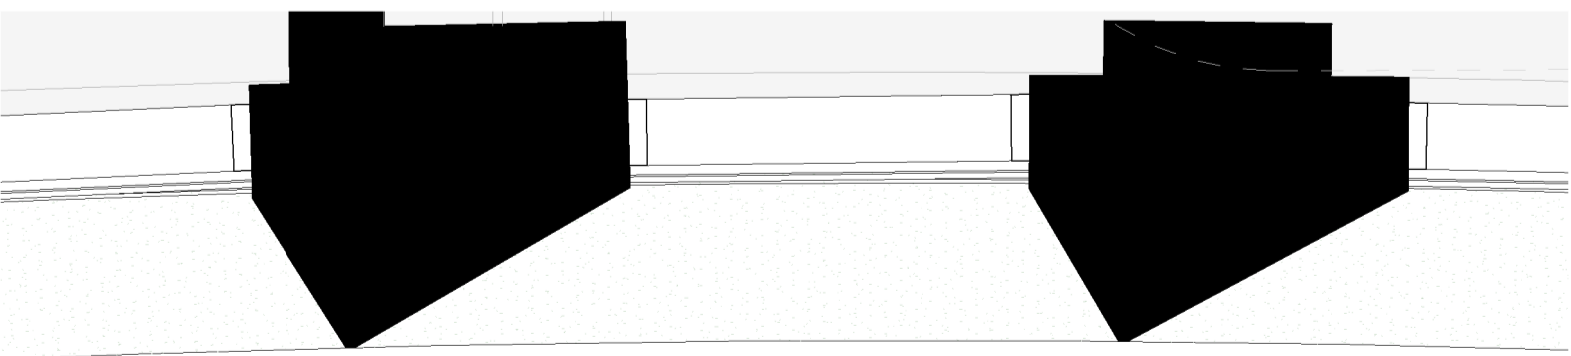

Middle Section Plan
1 : 20

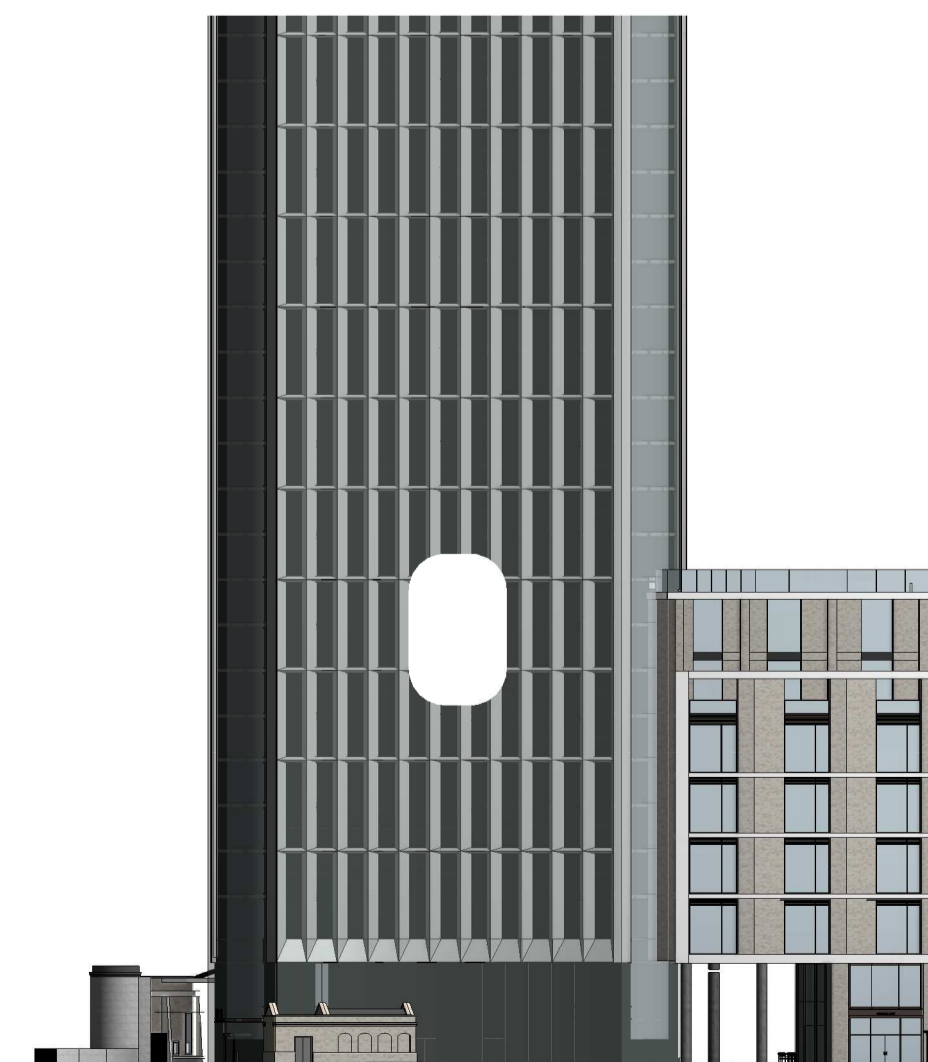


KEY
1 : 500

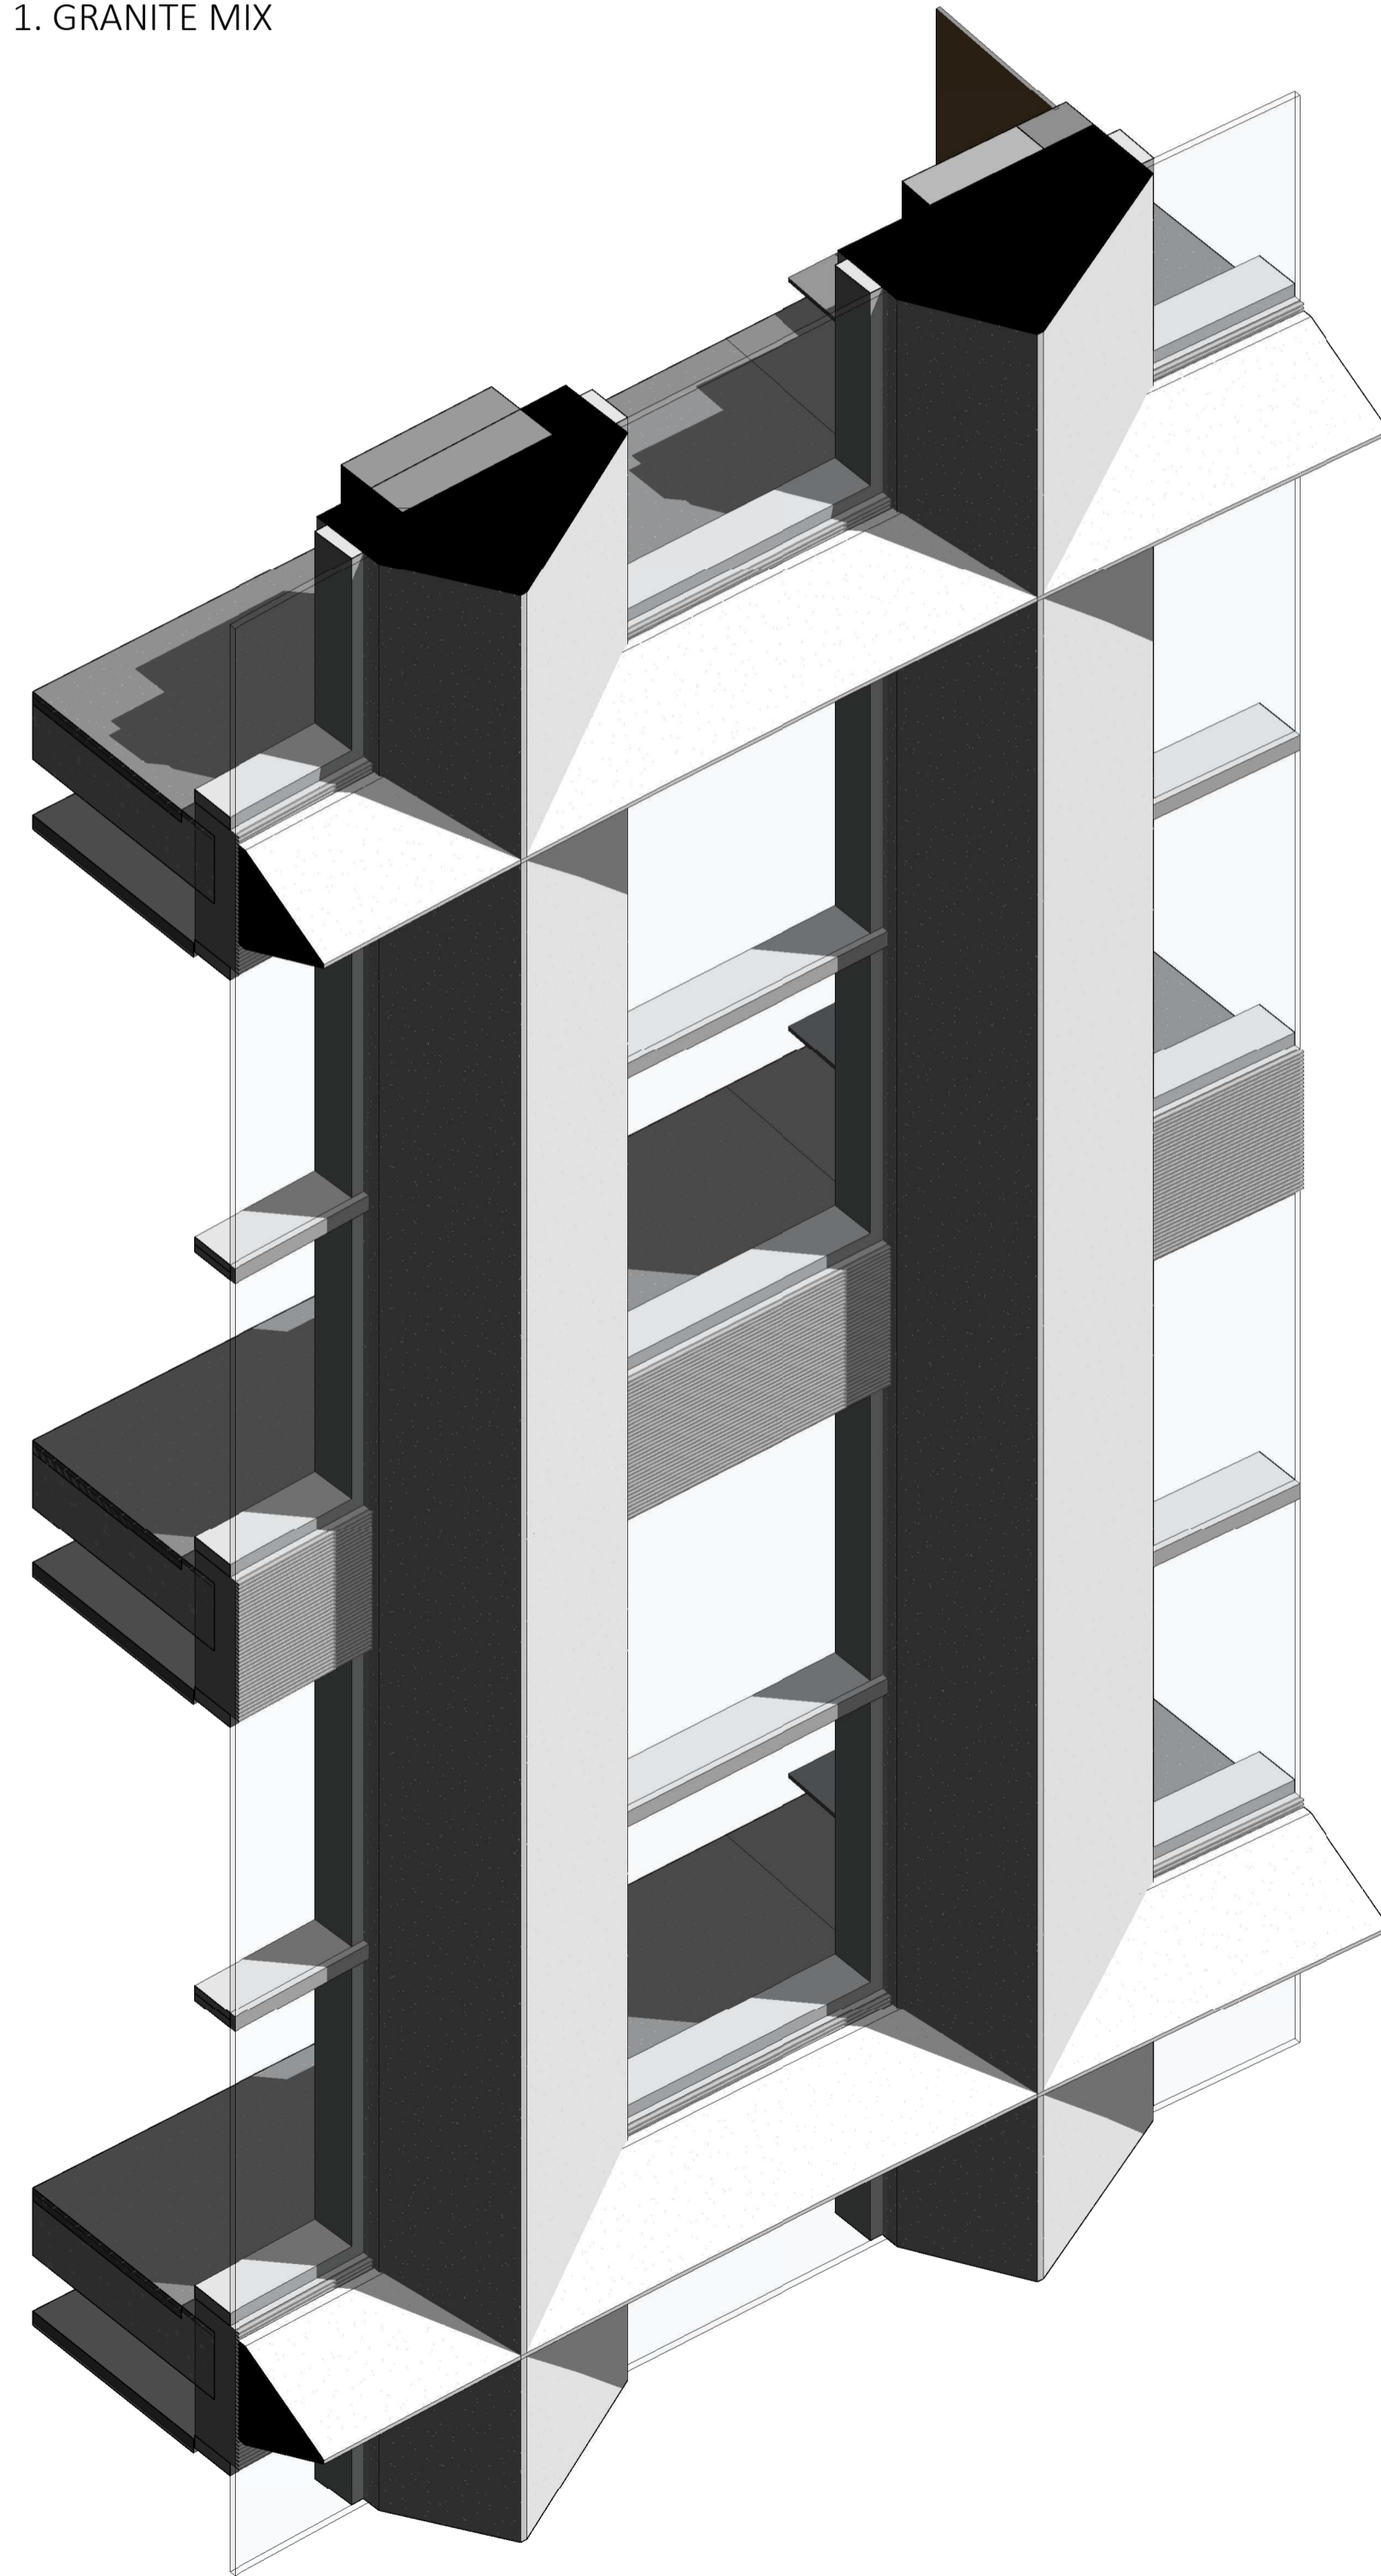

Facade study - Middle section

Notes:
DO NOT SCALE FROM THIS DRAWING. USE FIGURED DIMENSIONS IN ALL CASES. VERIFY DIMENSIONS ON SITE AND REPORT ANY DISCREPANCIES TO THE ARCHITECTS IMMEDIATELY. THIS DRAWING TO BE READ IN CONJUNCTION WITH THE ARCHITECTS SPECIFICATION. © THIS DRAWING IS COPYRIGHT AND MAY ONLY BE REPRODUCED WITH THE ARCHITECTS PERMISSION.

OSI License Number - AR 003219
Projection / Spatial Reference:
Projection: IRENET19_ Irish_Transverse_Mercator
Centre Point Coordinates:
X,Y: 71367.3099,73403.2446
Reference Grid:
Map Series / Map Sheets
1:1,000 | 3263-02
1:1,000 | 3263-08
1:1,000 | 3263-07
1:1,000 | 3263-03
Vertical Datum:
MALIN HEAD

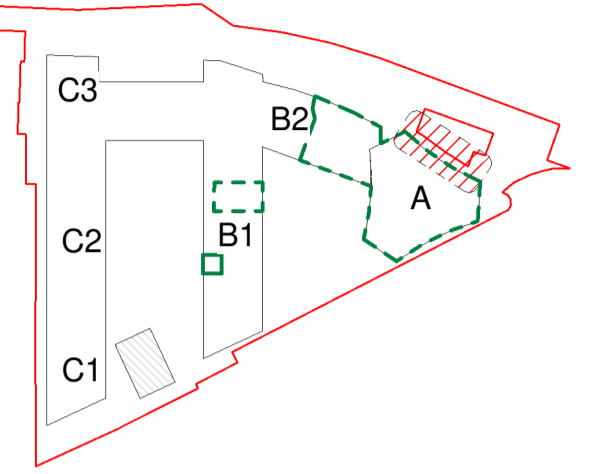

Materials Legend

No.	DESCRIPTION
1	POLISHED PRE-CAST GRANITE MIX FACADE
2	POLISHED PRE-CAST GRANITE CILL
3	POWDER-COATED ALUMINIUM WINDOW

P02	01/06/21	JB	Planning Issue
P01	02/12/20	DZ	Pre-Planning Issue

Rev	Date	DRN	Description



IN ASSOCIATION WITH
Glenn Howells Architects
Birmingham London glennhowells.co.uk
Glenn Howells Architects 321 Barford Street Birmingham B5 6ET T: +44 (0)121 666 7640 W: www.glennhowells.co.uk E: mail@glennhowells.co.uk

Client Details:
Ruirside Developments Ltd.

Project Details:
PGATE
42A Parkgate Street, Dublin 8

Drawing Title:
Facade Study - Mid Section

Job No	Date	Scale@A1
P18-107D	01/06/21	1:20 / 1:500
Status	Drawn By:	
Planning	M.McGuire	
Purpose	Checked By:	
Planning Permission	E.O'Brien	

Drawing Number	Revision
PGATE-RAU-ZZ-DR-A-FAC-32011	P02