



Contiguous Section 1-1  
1 : 500

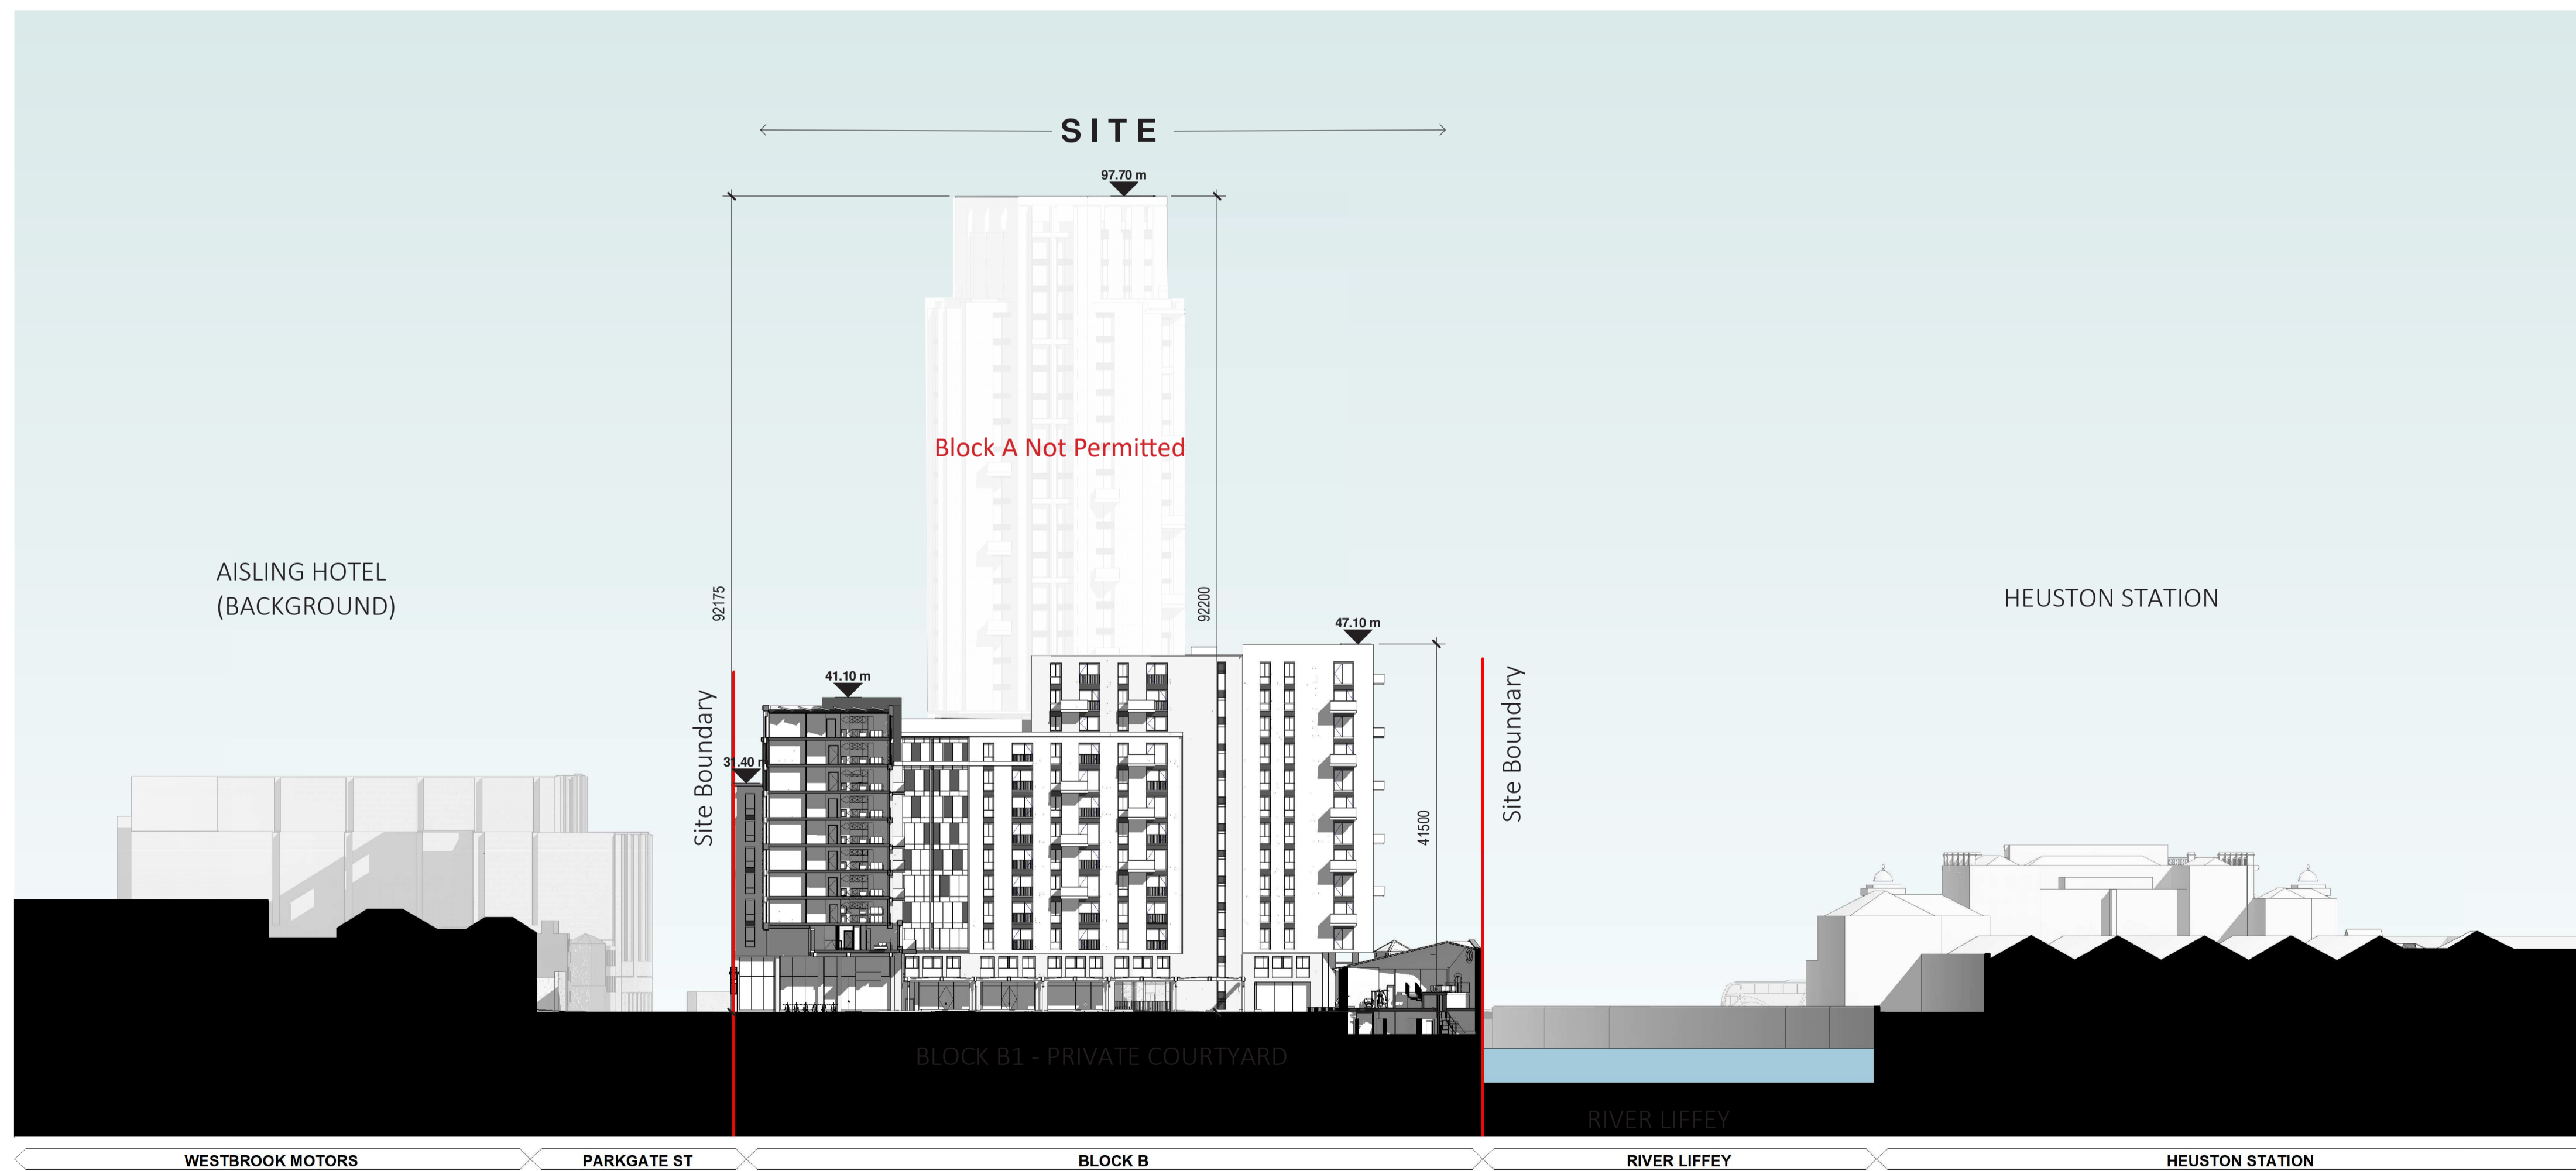

Contiguous Section 2 - 2  
1 : 500

Notes:  
DO NOT SCALE FROM THIS DRAWING. USE FIGURED DIMENSIONS  
IN ALL CASES. VERIFY DIMENSIONS ON SITE AND REPORT ANY  
DISCREPANCIES TO THE ARCHITECTS IMMEDIATELY. THIS  
DRAWING TO BE READ IN CONJUNCTION WITH THE ARCHITECTS  
SPECIFICATION. © THIS DRAWING IS COPYRIGHT AND MAY ONLY  
BE REPRODUCED WITH THE ARCHITECTS PERMISSION.

OSI License Number - AR 005219  
Projection / Spatial Reference:  
Projection= IRENET50 Irish Transverse Mercator  
Centre Point Coordinates:  
X,Y= 713657.3699,734403.2446  
Reference Index:  
Map Series / Map Sheets  
1:1,000 | 3263-02  
1:1,000 | 3263-08  
1:1,000 | 3263-07  
1:1,000 | 3263-03  
Vertical Datum:  
MALIN HEAD

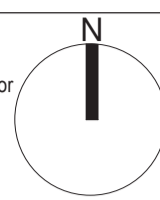

PLANNING LEGEND

SYMBOL	DESCRIPTION
	SITE BOUNDARY LINE
	EXISTING STRUCTURES
	WAYLEAVE / RIGHT OF WAY
	RESIDENTIAL ENTRANCE
	PUBLIC ENTRANCE

Materials Legend

No.	DESCRIPTION
1	SELECTED LIMESTONE
2	SELECTED DARK BRICK
3	SELECTED LIGHT BRICK
4	DARK STONE PANEL
5	SELECTED METAL CLADDING
6	ALUMINIUM SHOP FRONT
7	ALUMINIUM COMPOSITE WINDOWS
8	DARK RENDER
9	LIGHT RENDER
10	SELECTED CURTAIN WALLING
11	GLAZED HANDRAIL

As permitted under ABP Reg.  
Ref 306569-20

P02	27/01/20	EOB	Full Planning ABP issue
P01	14/06/19	EOB	Pre-Planning ABP issue

Rev	Date	DRN	Description



Client Details:  
Ruiside Developments Ltd.

Project Details:  
PGATE  
42A Parkgate Street, Dublin 8

Drawing Title:  
Permitted Contiguous Sections 1-1 + 2-2  
ABP Ref. 306569-20

Job No	Date	Scale@A1
P18-107D	27/01/20	1:500
Status	Drawn By:	
Planning	M.McGuire	
Purpose	Checked By:	
Planning Permission	E.O'Brien	
Drawing Number	Revision	
PGATE-RAU-ZZ-ZZ-DR-A-SEC-33304	P02	