




CONSENTED AREA

BLOCK A AMENDMENT

Part V - Roof Amenity Space


BOTANIC NAME	COMMON NAME	SIZE
cmg = centimeter girth, rb = rootballed, cg = container grown, pf = pollinator, N = native		
PODIUM, COURTYARD AND ROOF LEVEL TREES		
Acer griseum	"Paperbark Maple"	16-18cmg
Acer palmatum	"Japanese Maple"	16-18cmg
Amelanchier x lamarckii	"Snowy Mespilus"	2.5m ht, cg, pf
Arbutus unedo	"Strawberry Tree"	1m ht, pf, N
Betula utilis var. jacquemonti	"Himalayan Birch"	14-16cmg
Corylus avellana	"Common Hazel"	2.5m ht, cg, pf, N
Sorbus aucuparia	"Rowan"	14-16cmg, pf, N
FORMAL HEDGE PLANTING		
Prunus lusitana	"Portuguese laurel"	60-80cm ht/100-120cm ht
Buxus sempervirens	"Common box"	60-80cm ht
SHRUB HERBACIOUS AND GROUNDCOVER PLANTING		
Anemone 'Honorine Jobert'	"Japanese Anemone"	2lt, pf
Berberis darwinii	"Darwin's Barberry"	2lt, pf
Choisya ternata	"Mexican orange"	5lt, pf
Dryopteris erythrosora	"Japanese Shield Fern"	2lt
Escalonia 'Apple Blossom'	"Apple Blossom Escallonia"	2lt, pf
Hydrangea quercifolia	"Oakleaf Hydrangea"	5lt, pf
Hydrangea quercifolia	"Red hot Poker"	2lt, pf
Liriope muscari	"Blue Liliu Turf"	2lt, pf
Luzula nivea	"White wood-rush"	2lt
Mischanthus sinensis 'Gracilimus'	"Chinese Silver Grass"	2lt, pf
Pachysandra terminalis	"Japanese Pachysandra"	2lt
Pennisetum alopecuroides	"Chinese Fountain Grass"	3lt
Salvia officinalis	"Sage"	2lt, pf
Sarcococca hookeriana	"Sweet Box"	5lt, pf
Verbena bonariensis	"Purpletop vervain"	2lt, pf
Vinca minor 'Gertrude Jackyll'	"Small White Periwinkle"	2lt
Viburnum opulus	"Guelder Rose"	60-90cm, pf, N
Hypericum calycinum	"Aaron Beard"	2lt
CLIMBERS		
Hydrangea anomala ssp petiolaris	"Climbing Hydrangea"	5lt, pf
Trachelospermum jasminoides	"Star Jasmine"	5lt, pf
Clematis montana 'Rosea'	"Himalayan clematis"	5lt, pf

LEGEND	
	NEW SMALL TO MEDIUM TREE PLANTING
	SHRUB PLANTING IN PLANTER
	NATURAL FLAG PAVING
	SEDUM
	HEDGE
	SEATING ELEMENT
	GLAZED STRUCTURE
	PART V BOUNDARY LINE
	BLOCK A AMENDMENT

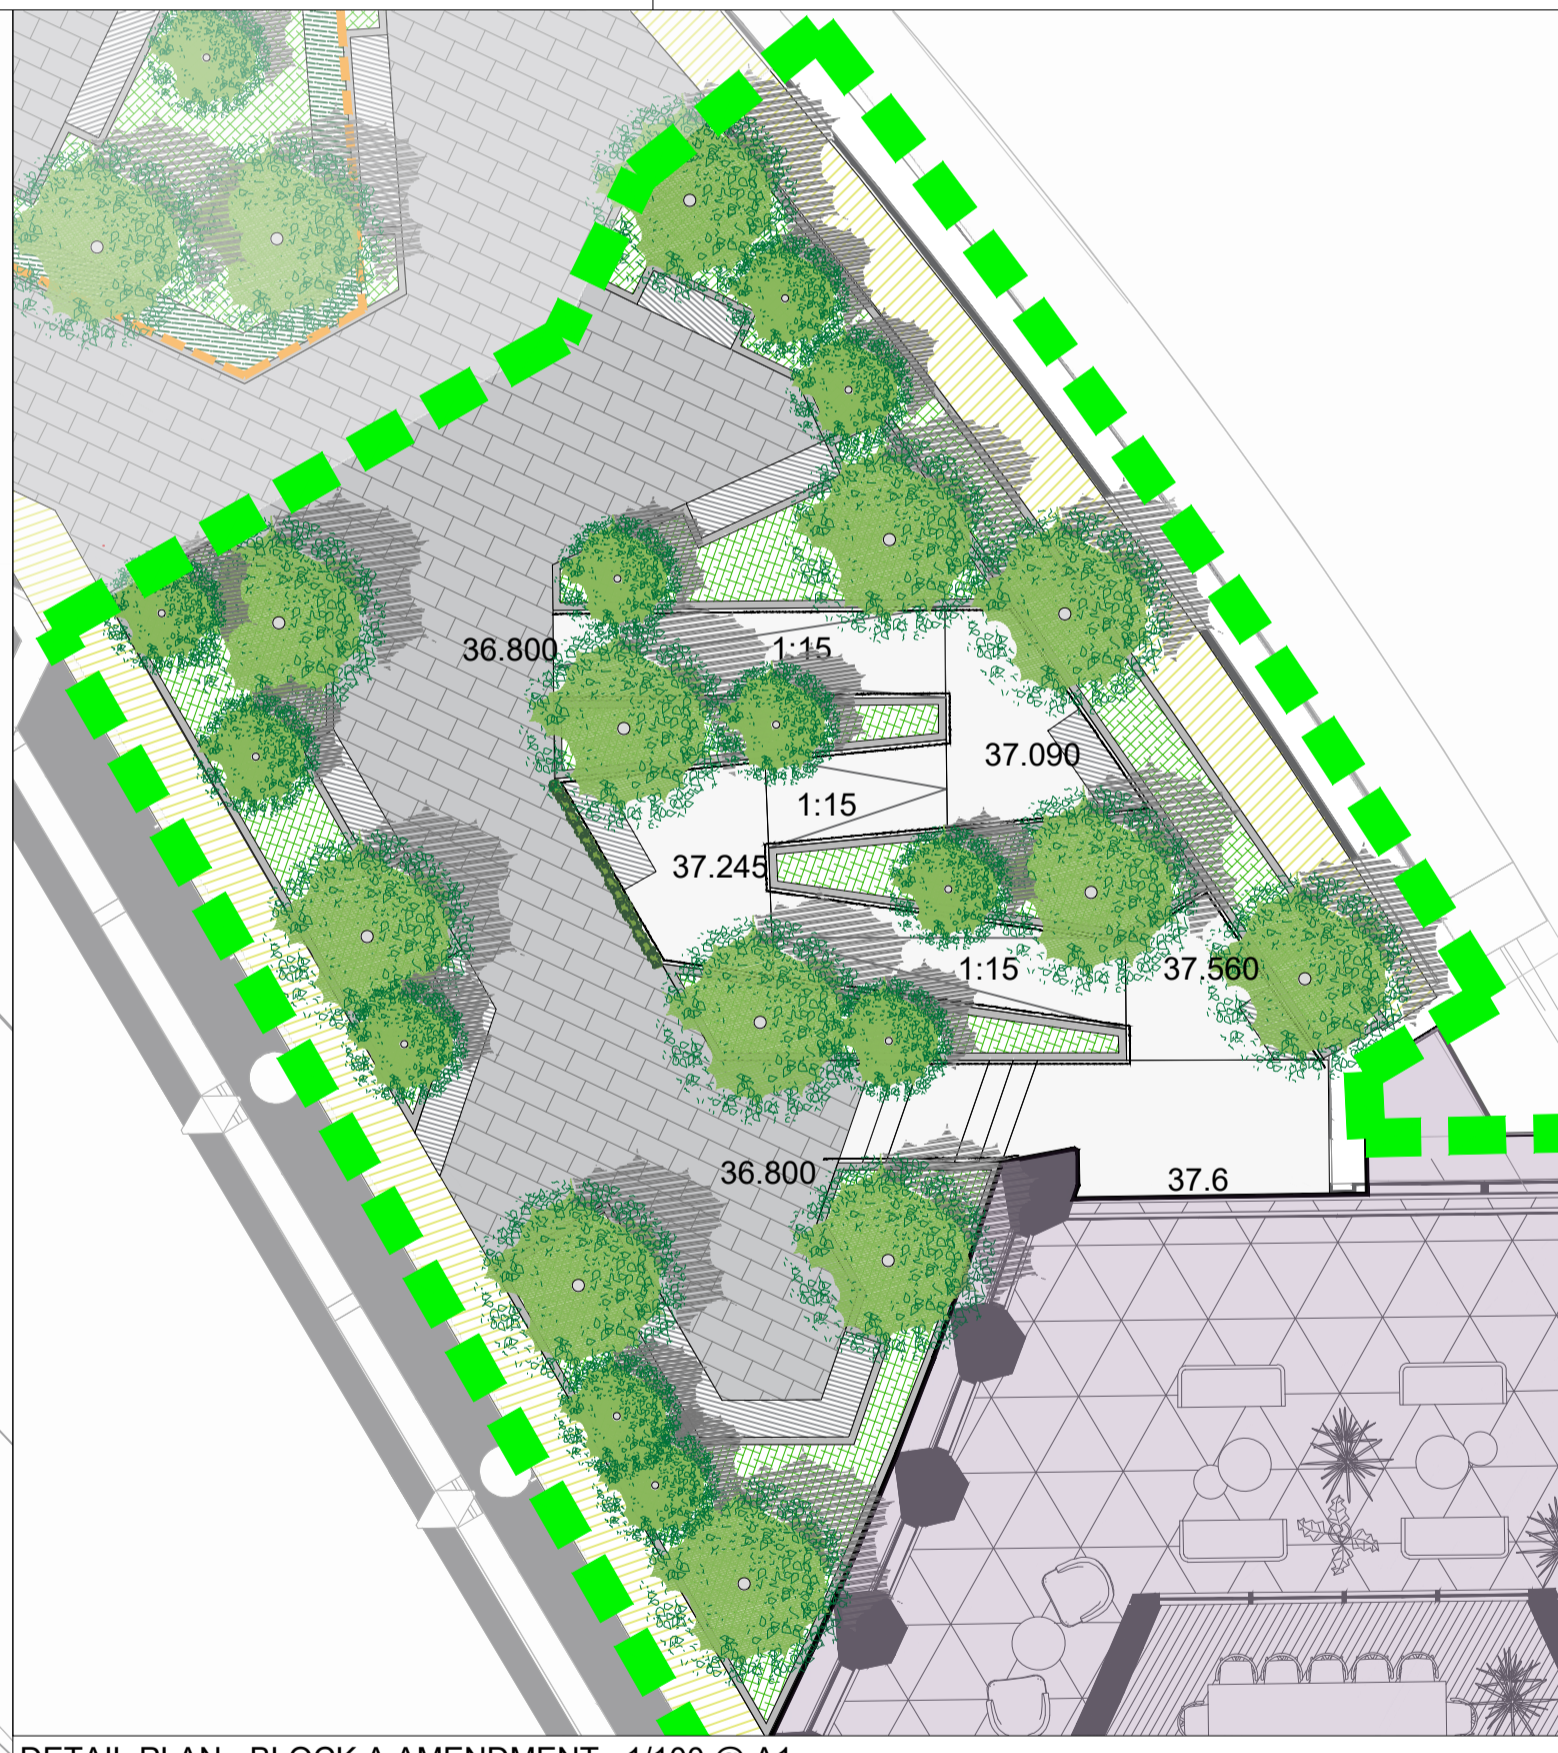

DETAIL PLAN - BLOCK A AMENDMENT 1/100 @ A1

REV	DESCRIPTION	ISSUED BY	DATE
<p>MITCHELL + ASSOCIATES LANDSCAPE ARCHITECTURE URBAN DESIGN <small>Unit 5, Woodpark, The Rock, Glasnevin, Dublin 9, Ireland t + 353 1 454 9566 e info@mitchellassoc.net</small></p>			
PROJECT Parkgate Street			
CLIENT Ruiside Developments Limited			
JOB NO. LPA010			
DRAWING Roof Garden Plan			
DRAWING NO. 201			
DRAWN BY Tijana Cavara Petrovic		CHECKED FMcG	DATE 15.08.2021
STATUS: PLANNING-RFI		SCALE >1:200 @ A1<	REVISION 0
<small>NOTES: All dimensions are in millimeters unless otherwise stated and shall be checked and confirmed by the contractor on site. Any discrepancies shall be immediately reported to the landscape architects. Work to figured dimensions only - Do not scale from drawing. Do Not Scale. Use Figured Dimensions Only. Not for Construction Purpose unless Specifically Marked. © THIS DRAWING IS COPYRIGHT OF MITCHELL + ASSOCIATES</small>			

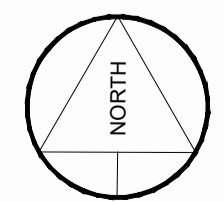

>1:200 @ A1<