


LEGEND

TREE PROTECTION

- TREES TO BE RETAINED
- TREE PROTECTION
- EXISTING FENCING USED FOR TREE PROTECTION
- SITE BOUNDARY

Note
Drawing to be interpreted with reference to Tree Protection Strategy document.

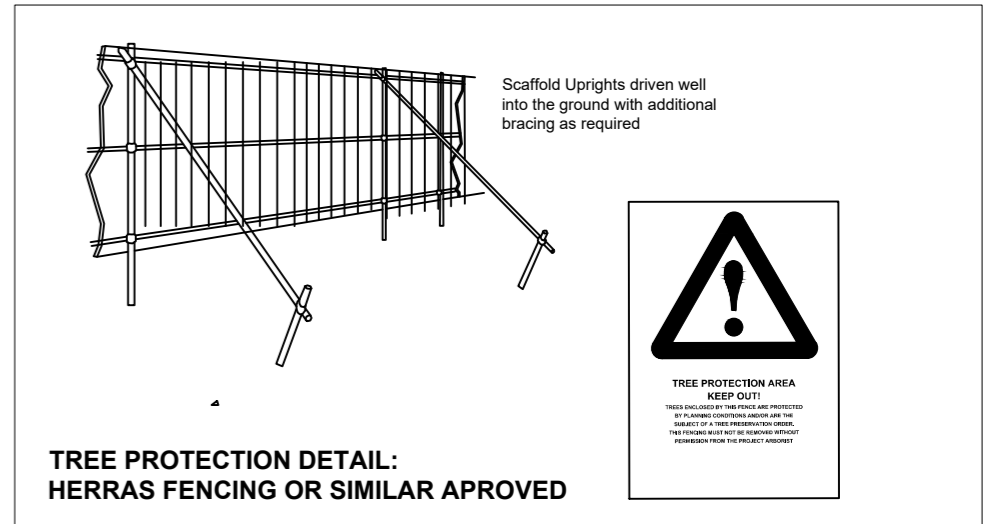

CMK Horticulture & Arboriculture Ltd.		PROJECT: PARKGATE STREET, DUBLIN 8		JOB NO. TPAR002
CLIENT: RUIRSIDE DEVELOPMENTS LTD.	DRAWING: TREE PROTECTION	DATE: 14-04-21	SCALE: 1:100 @A3	DRAWING NO. 102
NOTES <small>Do Not Scale. Use Figured Dimensions Only. Not for Construction. Progress unless Specifically Marked. © THIS DRAWING IS COPYRIGHT OF CMK HORTICULTURE + ARBORICULTURE</small>	DRAWN BY: Niall McBride	NMB INITIALS	REVISION. -	
STATUS: PLANNING				