

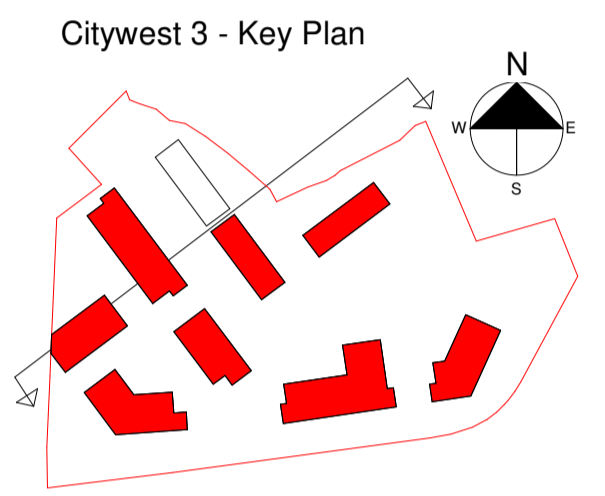


1 CONTIGUOUS SECTION CC
1 : 500

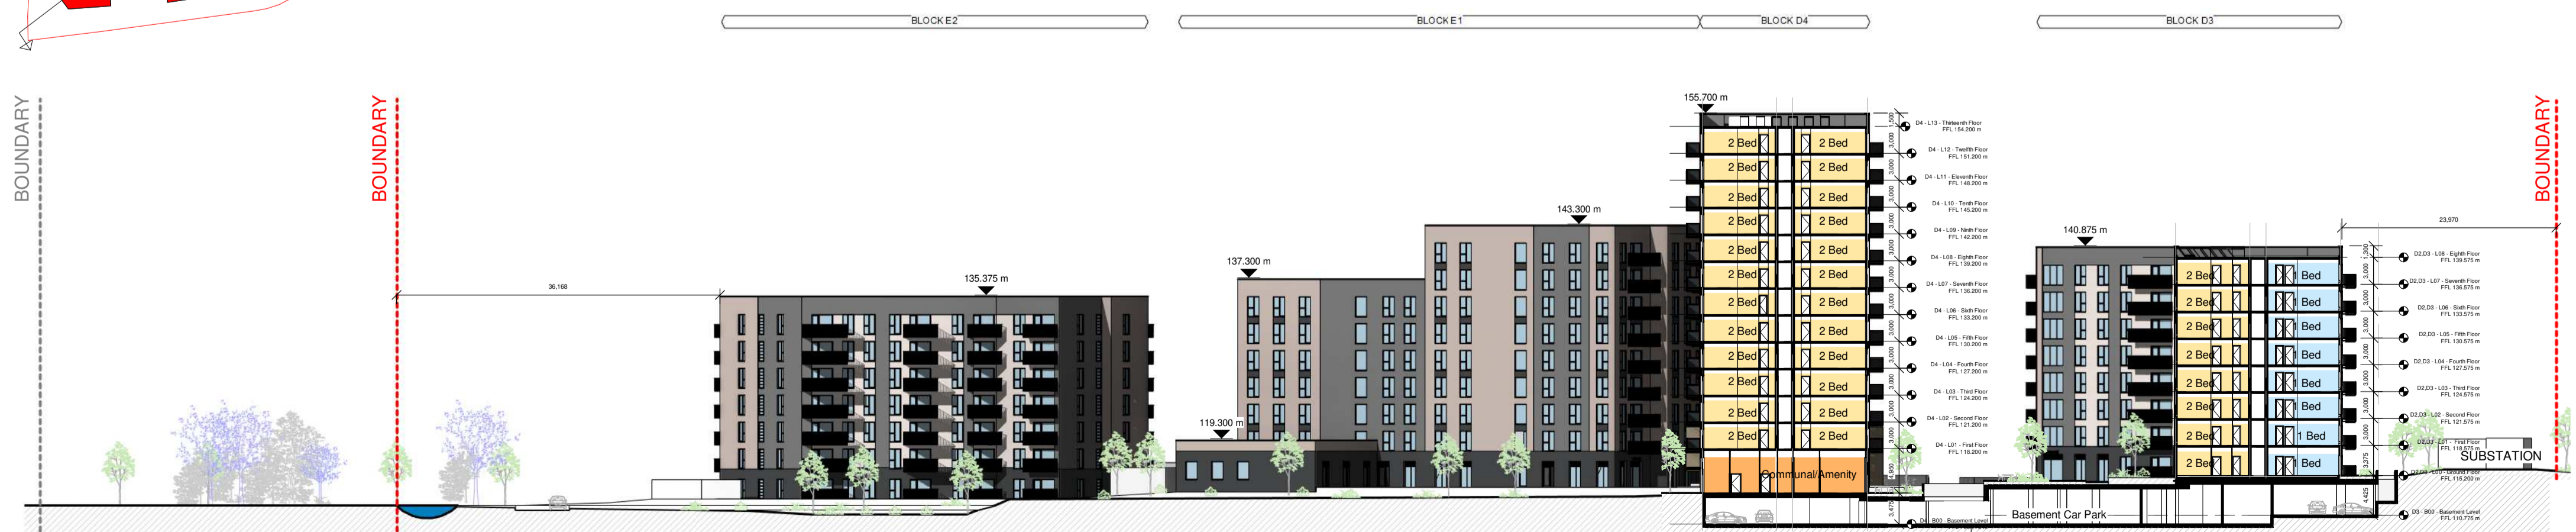


2 CONTIGUOUS SECTION DD
1 : 500

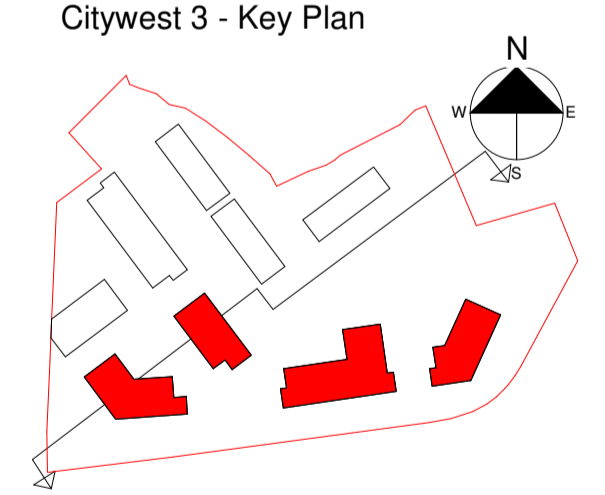

3 CONTIGUOUS SECTION EE
1 : 500

PROPOSED SECTION - BLOCK D4 Copy 1
1 : 500

Notes:
 - Do not scale from this drawing. Use figured dimensions in all cases.
 - Verify dimensions on site and report any discrepancies to the Architect immediately.
 - This drawing is to be read in conjunction with the Architect's Specification.
 - © This drawing is copyright and may only be reproduced with the Architect's permission.

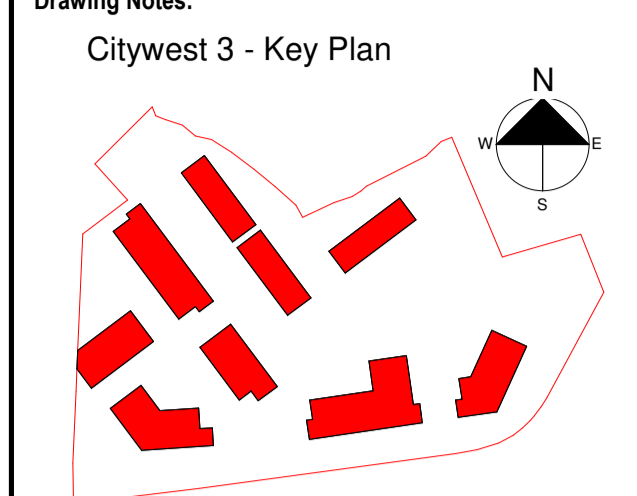

Drawing Notes:

Rev.	Date	Drawn	Details of Issue / Revision
PS-1	17/05/21	RS	Issued For Planning

Issues & Revisions

Darity Mills,
 Darity Road
 Dublin 6,
 D06 Y0E3

T: +353 (0)1 498 7000
 W: www.reddyarchitecture.com
 E: info@reddyarchitecture.com

Client Details:
Cairn Home Properties LTD

Project Details:
CoolDown Commons Phase 3 - RESIDENTIAL DEVELOPMENT

Drawing Title:
CONTIGUOUS SECTION CC, DD & EE

Job No. P18-284D	Sheet Size: A1 - Landscape	Scale @A1: 1 : 500
Issue Date: 17/05/21	Drawn By: RS	Reviewed By: AL
Status: P3	Purpose of Issue: Planning	
Project-Phase-System-Zone-Level-Type-Originator-Role-Number		Revision
CW-3-06-ZZZ-ZZZ-DR-RAU-AR-3501		P3-1