




1 1 Bed Type 1
1 : 100

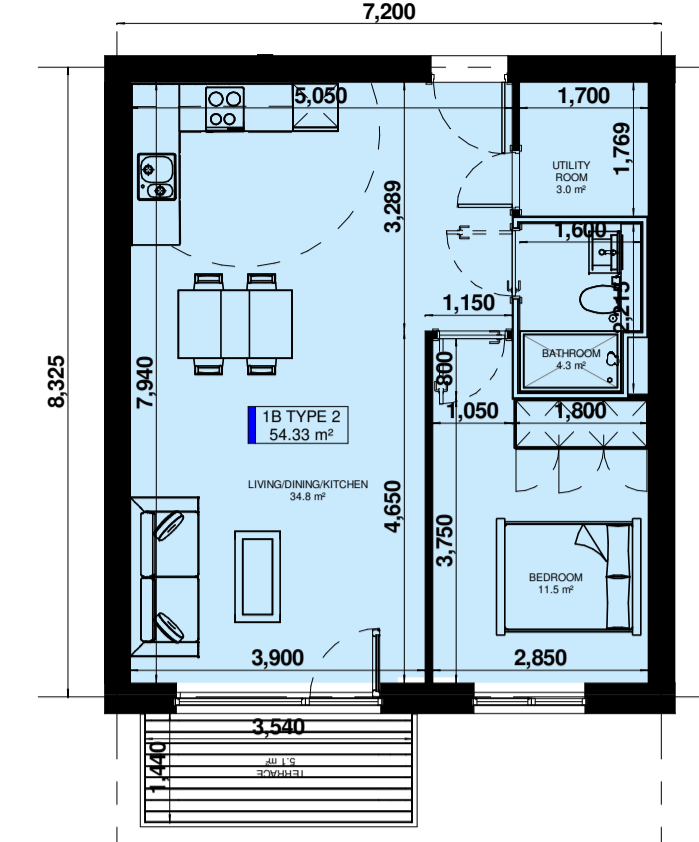


2 1 Bed Type 2
1 : 100

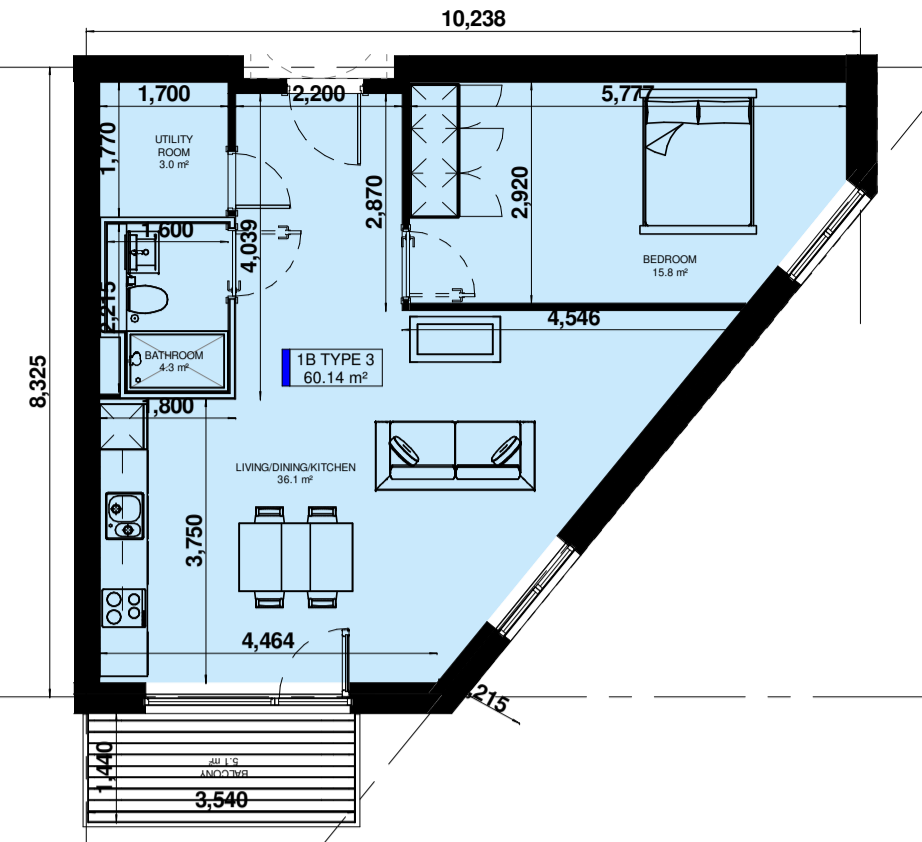


3 1 Bed Type 3
1 : 100

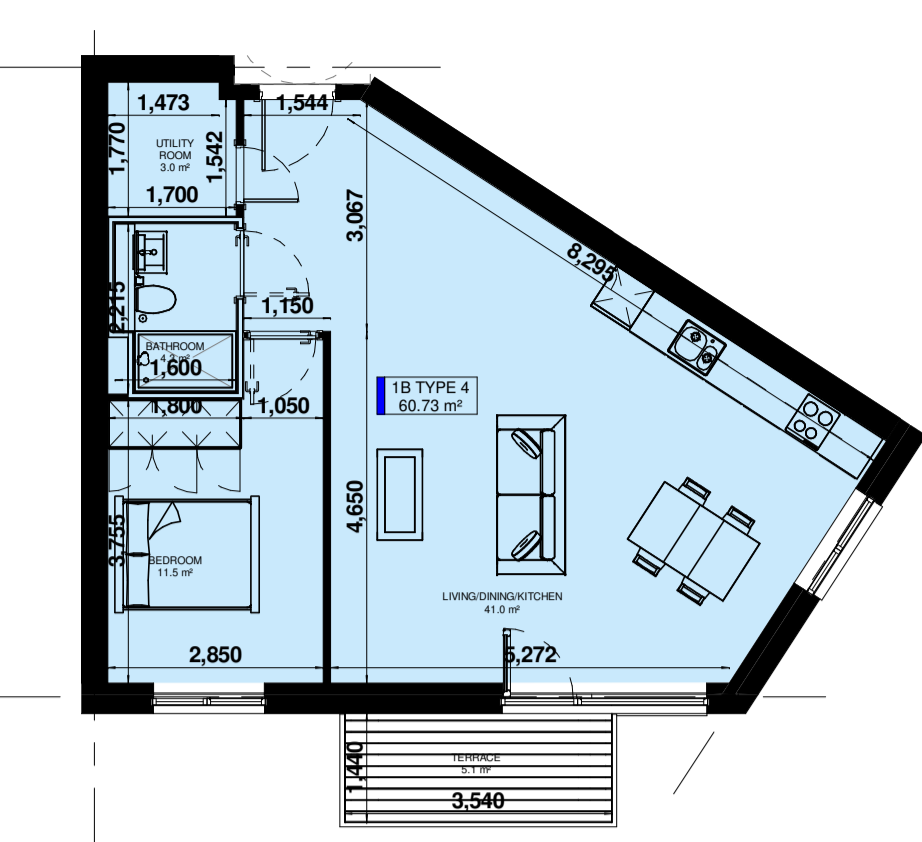


4 1 Bed Type 4
1 : 100

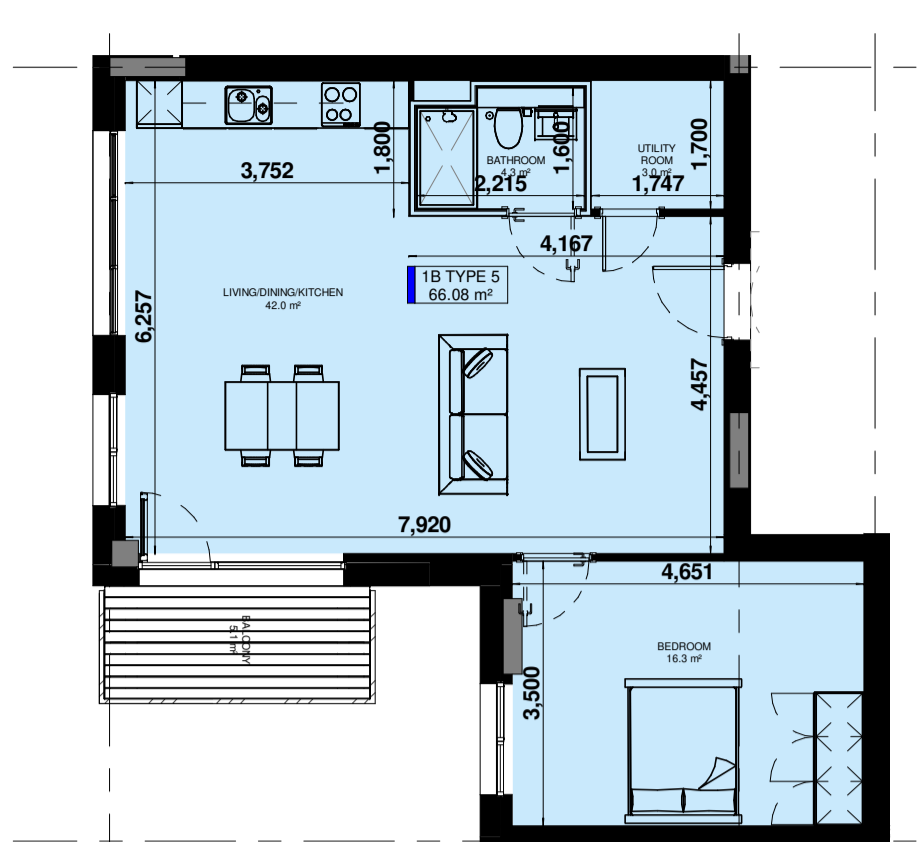


5 1 Bed Type 5
1 : 100

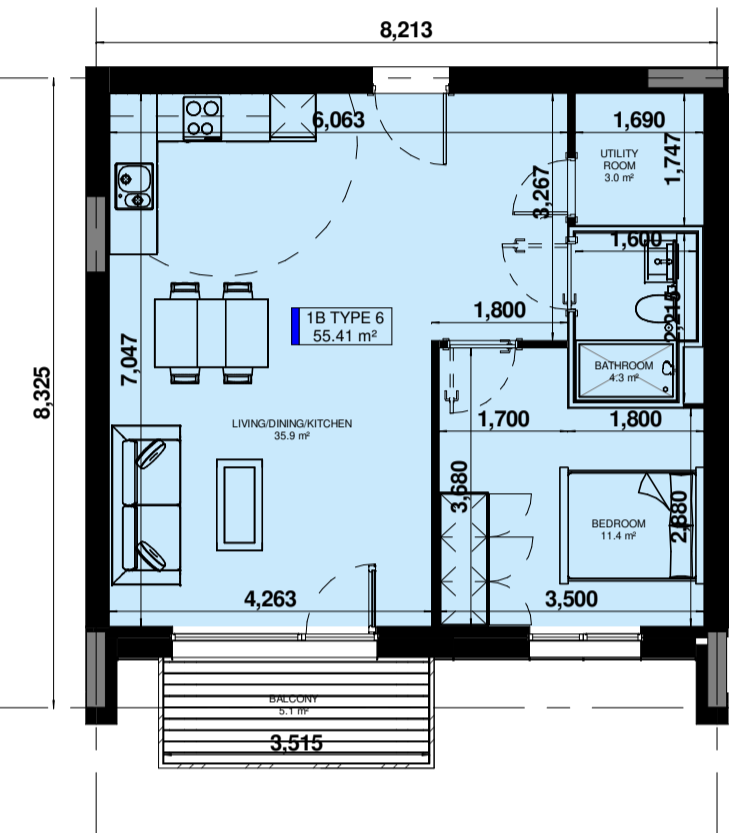


6 1 Bed Type 6
1 : 100

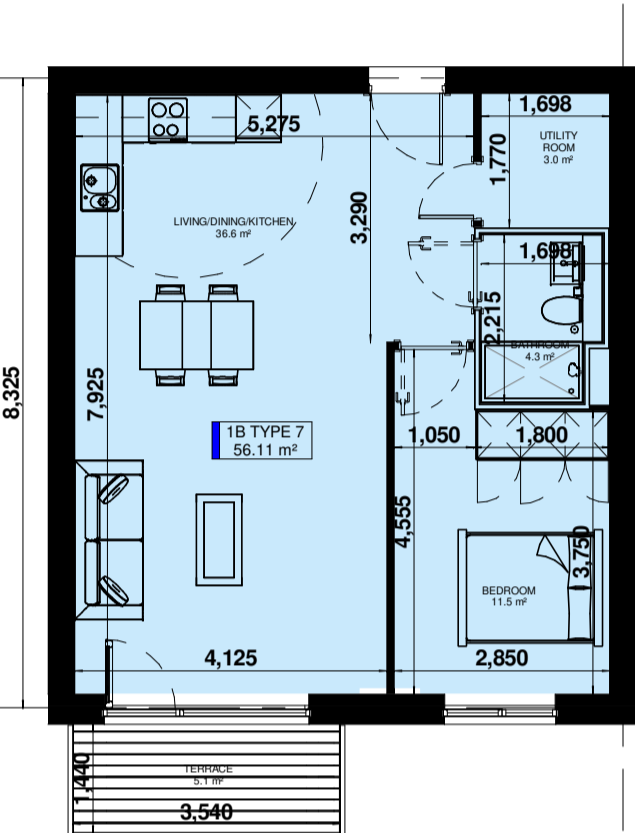


7 1 Bed Type 7
1 : 100

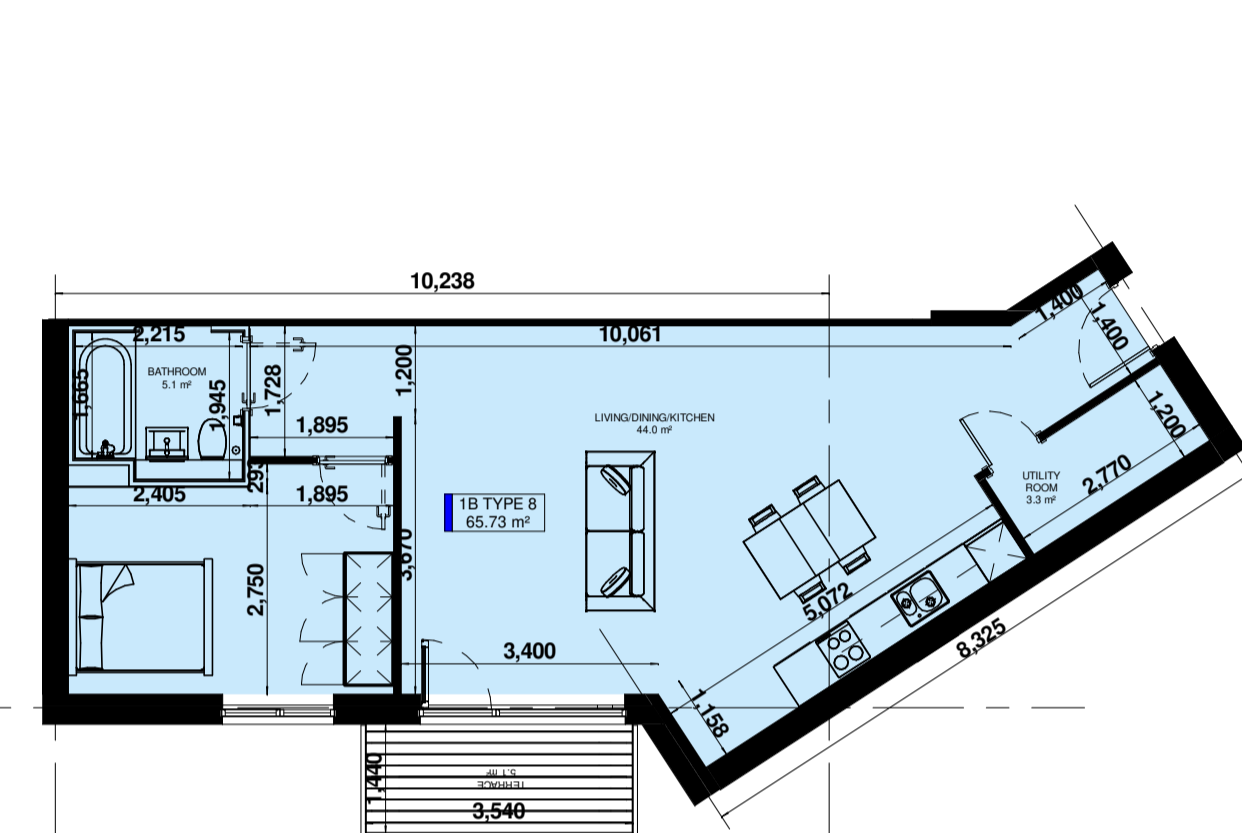


8 1 Bed Type 8
1 : 100

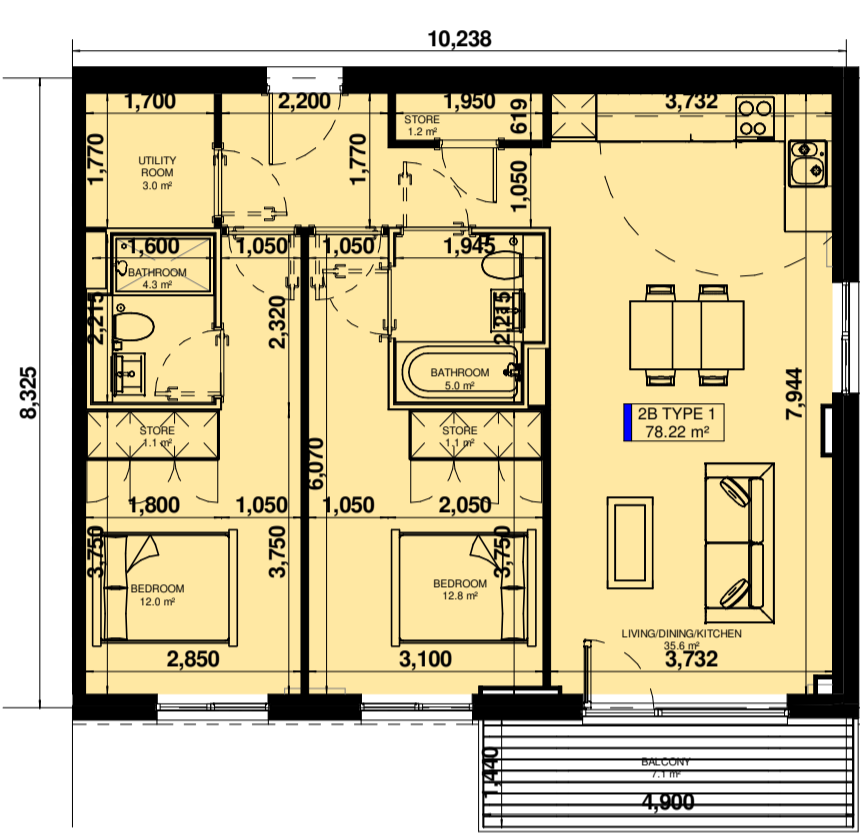


9 2 Bed Type 1
1 : 100

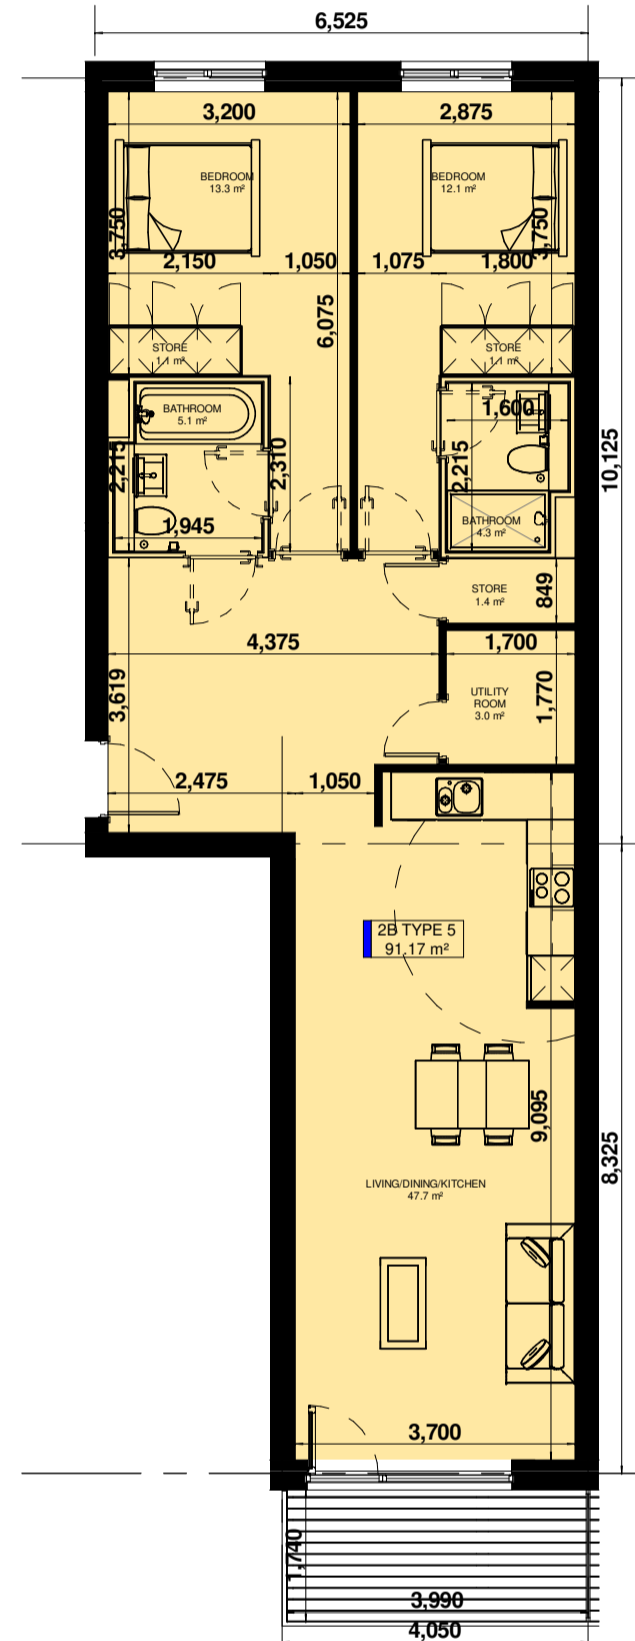

13 2 Bed Type 5
1 : 100

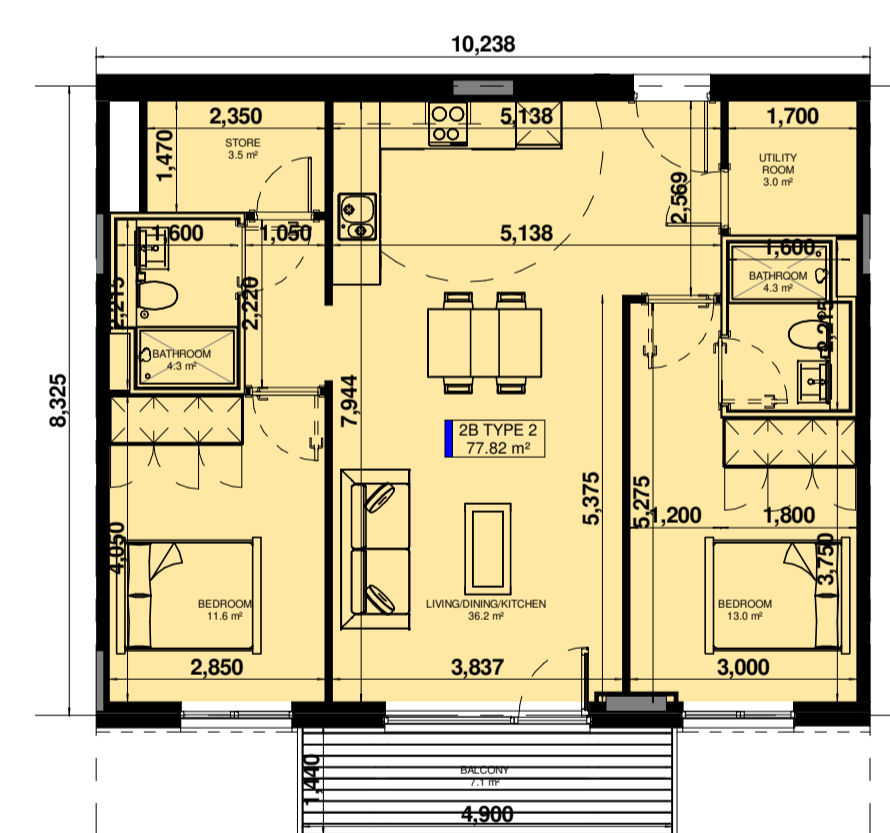


10 2 Bed Type 2
1 : 100

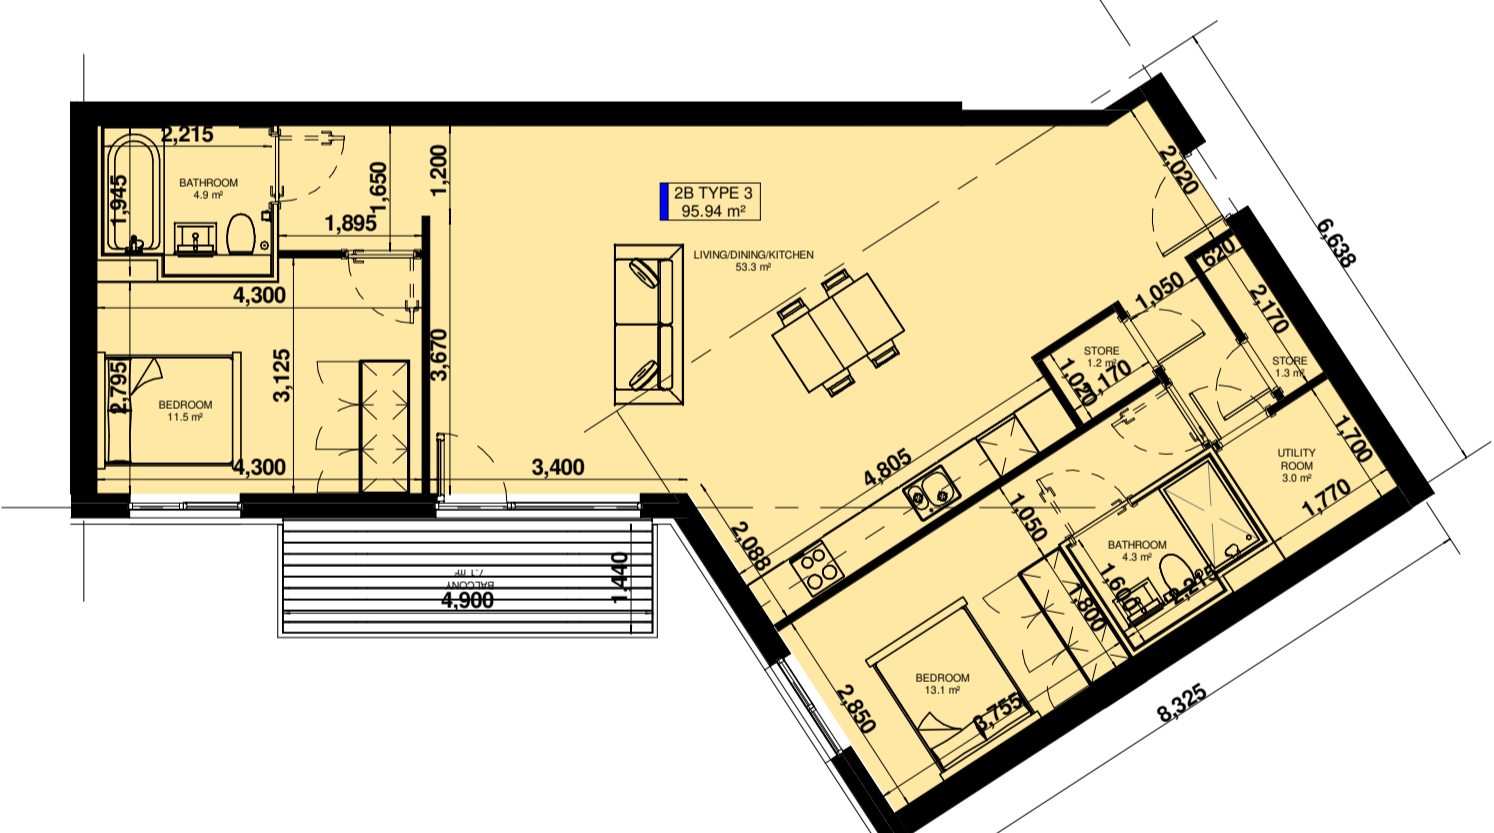


11 2 Bed Type 3
1 : 100



12 2 Bed Type 4
1 : 100

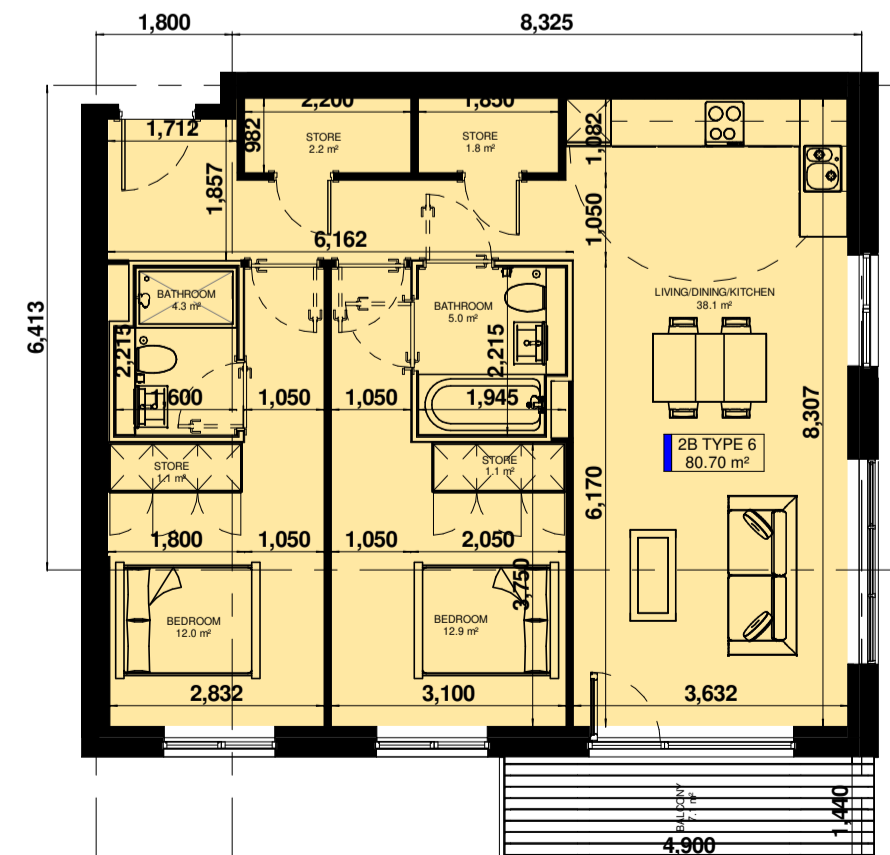


14 2 Bed Type 6
1 : 100

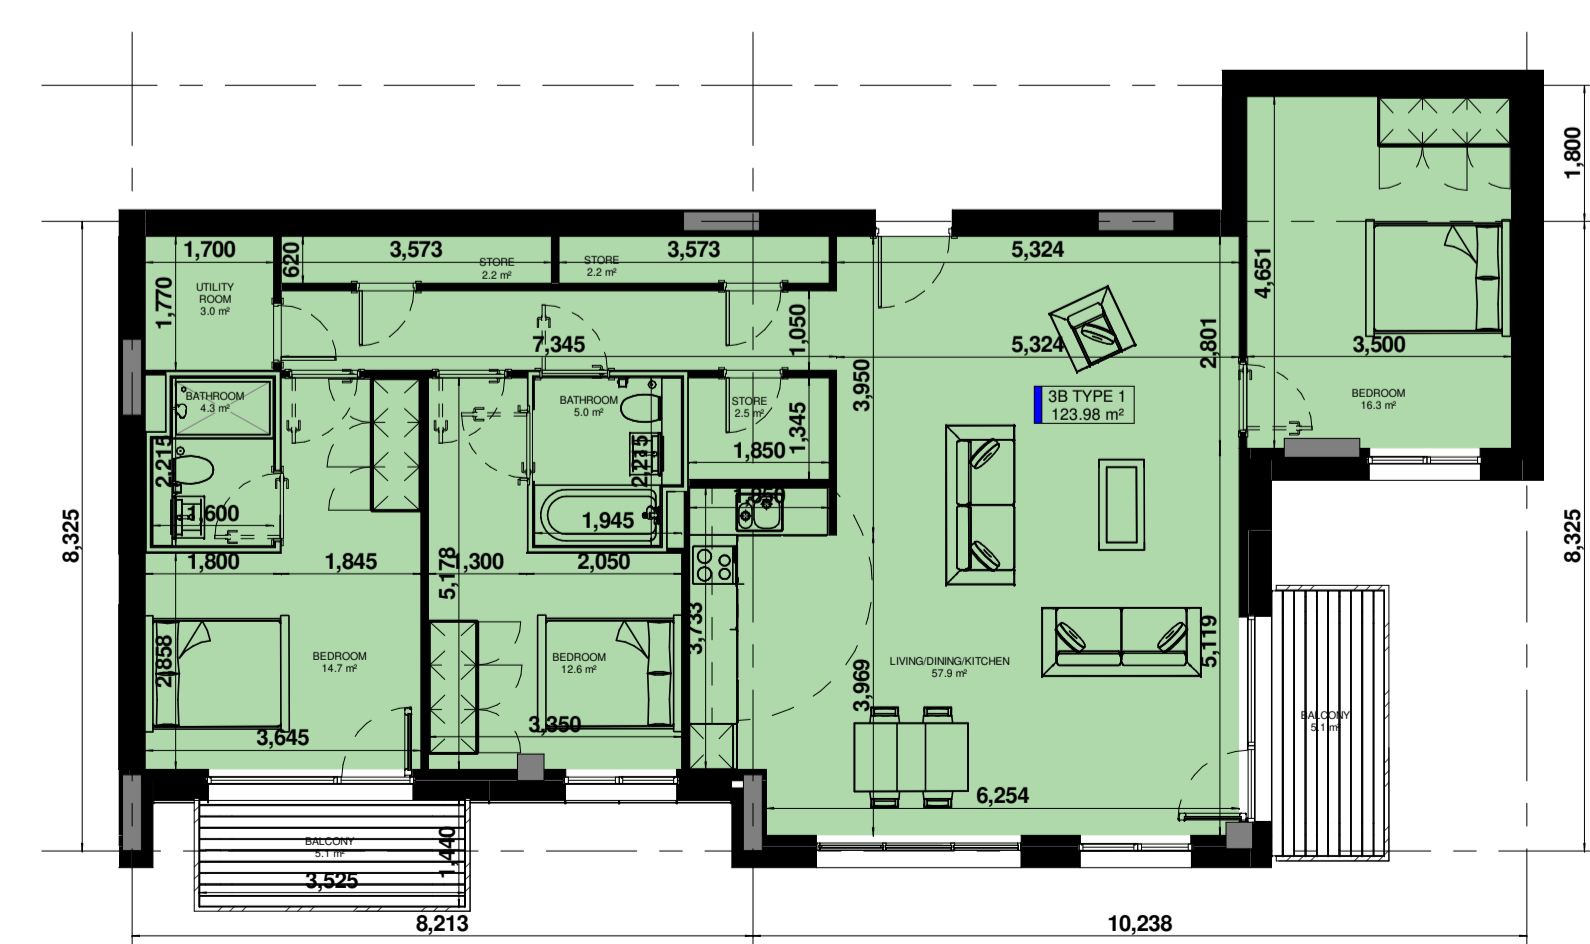


15 3 Bed Type 1
1 : 100

Notes:
- Do not scale from this drawing. Use figured dimensions in all cases.
- Verify dimensions on site and report any discrepancies to the Architect immediately.
- This drawing is to be read in conjunction with the Architect's Specification.
- This drawing is copyright and may only be reproduced with the Architect's permission.

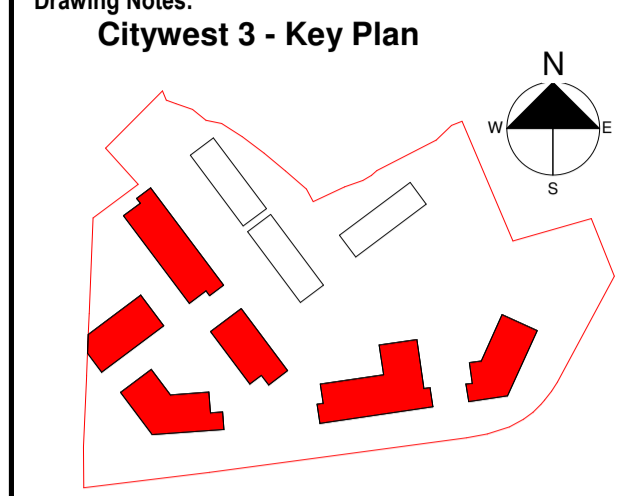

LEGEND

PS-1	17/05/21	RS	Issued For Planning
Rev.	Date	Drawn	Details of Issue / Revision
Issues & Revisions			

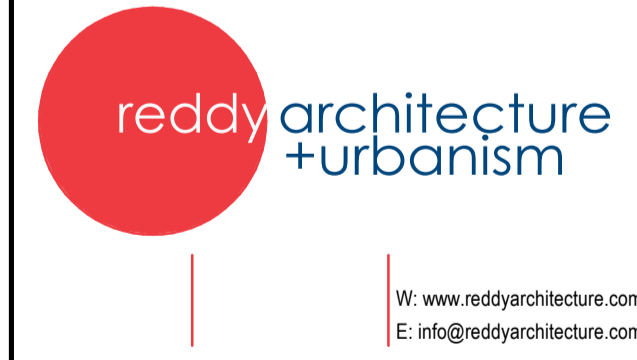

Client Details:
Cairn Home Properties LTD

Project Details:
COOLDOWN COMMONS PHASE 3 - RESIDENTIAL DEVELOPMENT

Drawing Title:
PROPOSED APARTMENT TYPES - BLOCKS D & BLOCK E

Job No.	Sheet Size	Scale @A1:
P18-284D	A1 - Landscape	1 : 100
Issue Date:	Drawn By:	Reviewed By:
04/05/21	VF	AL
Status	Purpose of Issue	
P3	Planning	
Project-Phase-System-Zone-Level-Type-Originator-Role-Number	Revision	
CW-3-06-ZZZ-ZZZ-DR-RAU-AR-1572	P3-1	