




1 PROPOSED ELEVATION - BLOCK F1 - WEST
1 : 200



2 PROPOSED ELEVATION - BLOCK F1 - NORTH
1 : 200




3 PROPOSED ELEVATION - BLOCK F1 - EAST
1 : 200

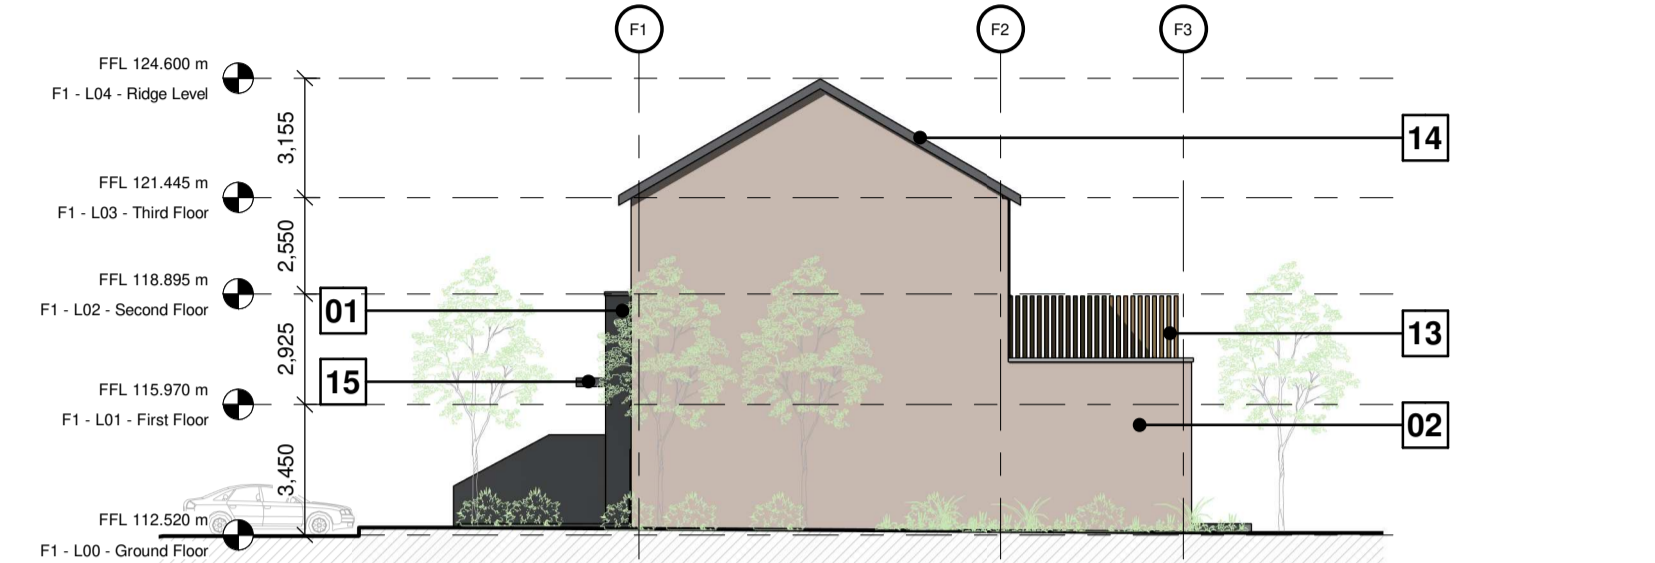

4 PROPOSED ELEVATION - BLOCK F1 - SOUTH
1 : 200



5 PROPOSED ELEVATION - BLOCK F2 - WEST
1 : 200

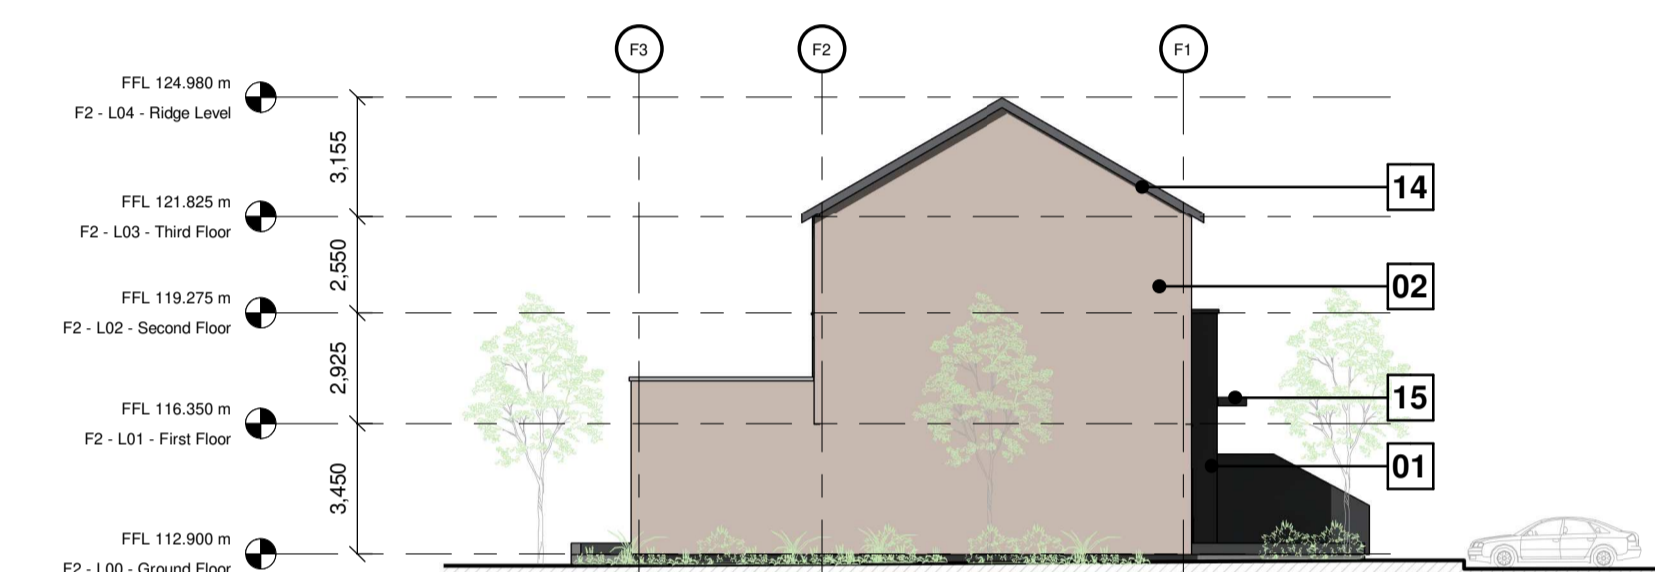

6 PROPOSED ELEVATION - BLOCK F2 - NORTH
1 : 200



7 PROPOSED ELEVATION - BLOCK F2 - EAST
1 : 200



8 PROPOSED ELEVATION - BLOCK F2 - SOUTH
1 : 200



9 PROPOSED ELEVATION - BLOCK G - SOUTH
1 : 200



10 PROPOSED ELEVATION - BLOCK G - WEST
1 : 200




11 PROPOSED ELEVATION - BLOCK G - NORTH
1 : 200




12 PROPOSED ELEVATION - BLOCK G - EAST
1 : 200

Notes:
- Do not scale from this drawing. Use figured dimensions in all cases.
- Verify dimensions on site and report any discrepancies to the Architect immediately.
- This drawing is to be read in conjunction with the Architect's Specification.
- © This drawing is copyright and may only be reproduced with the Architect's permission.

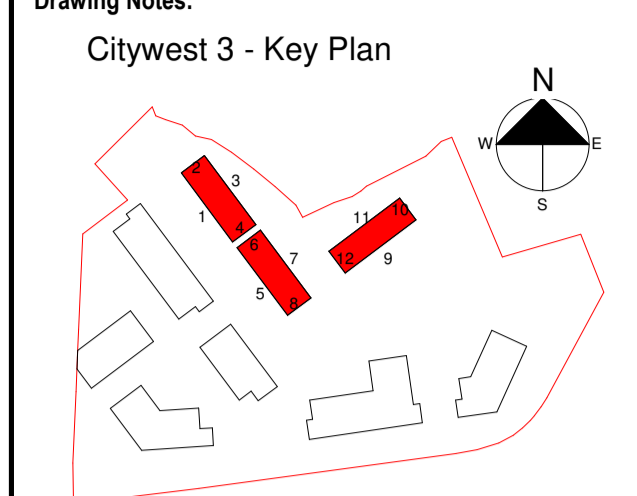

- EXTERNAL FINISHES**
1. SELECTED BRICK TYPE 1
 2. SELECTED BRICK TYPE 2
 3. SELECTED BRICK TYPE 3
 4. PROTRUDING BRICK DETAIL
 5. SELECTED INSULATED RENDER SYSTEM FINISH TYPE 1
 6. SELECTED INSULATED RENDER SYSTEM FINISH TYPE 2
 7. SELECTED BROWN GREY RAINSCREEN SYSTEM
 8. SELECTED BROWN GREY FINISH TO CANOPIES
 9. UPVC / ALUMINIUM WINDOWS AND DOORS
 10. SELECTED TIMBER / METAL PRIVACY SCREENS
 11. SELECTED TIMBER / METAL PRIVACY SCREENS
 12. SELECTED TIMBER / METAL PRIVACY SCREENS
 13. SELECTED TIMBER / METAL PRIVACY SCREENS
 14. FLAT PROFILE CONCRETE ROOF TILES
 15. CANTILEVERED PPC METAL CANOPY

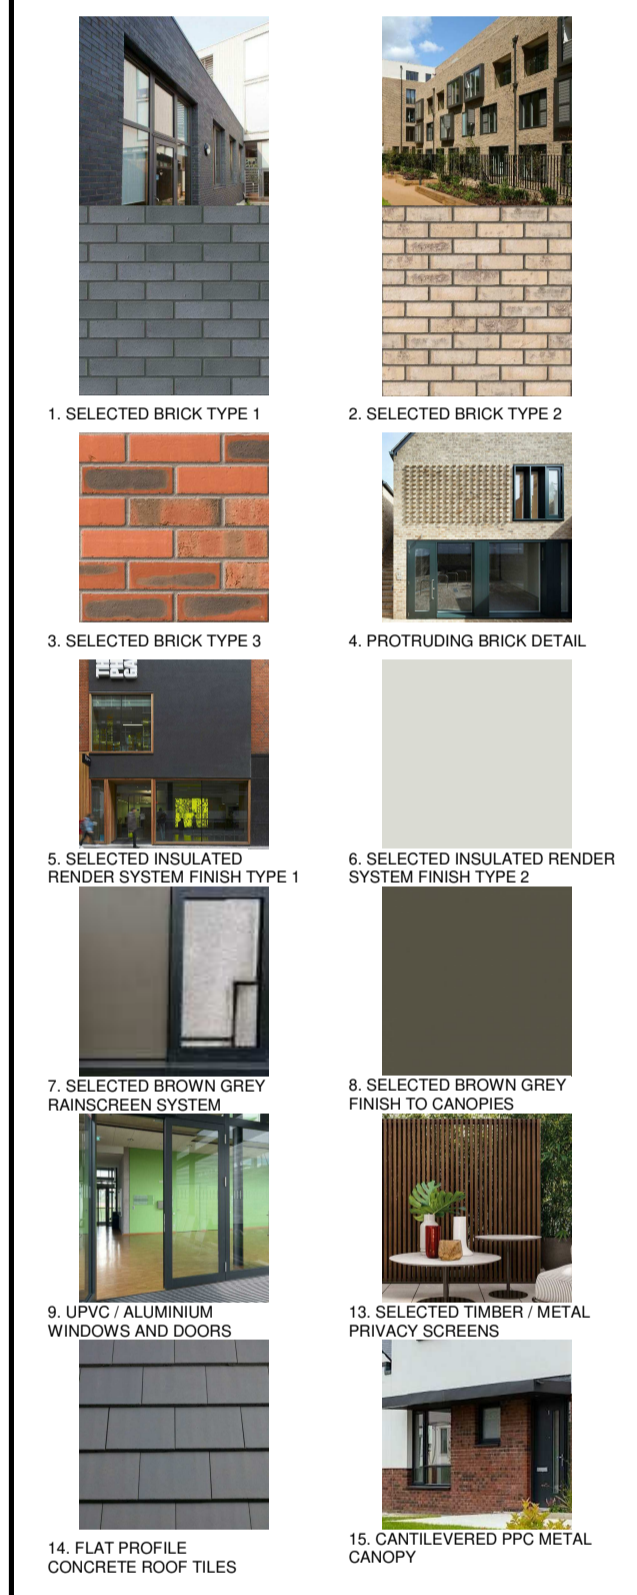

Rev.	Date	Drawn	Issued For Planning	Details of Issue / Revision
P3-1	17/05/21	RS	Issued For Planning	

reddy architecture + urbanism

Dartry Mills,
Dartry Road
Dublin 6,
D06 Y0E3

T: +353 (0)1 498 7000
W: www.reddyarchitecture.com
E: info@reddyarchitecture.com

Client Details:
Cairn Home Properties LTD

Project Details:
Cooldown Commons Phase 3 - RESIDENTIAL DEVELOPMENT

Drawing Title:
PROPOSED ELEVATIONS - BLOCK F1, F2 AND G

Job No. P18-284D	Sheet Size: A1 - Landscape	Scale @A1: 1 : 200
Issue Date: 17/05/21	Drawn By: RS	Reviewed By: AL

Status P3	Purpose of Issue Planning
Project-Phase-System-Zone-Level-Type-Originator-Role-Number CW-3-06-ZZZ-ZZZ-DR-RAU-AR-2570	Revision P3-1