


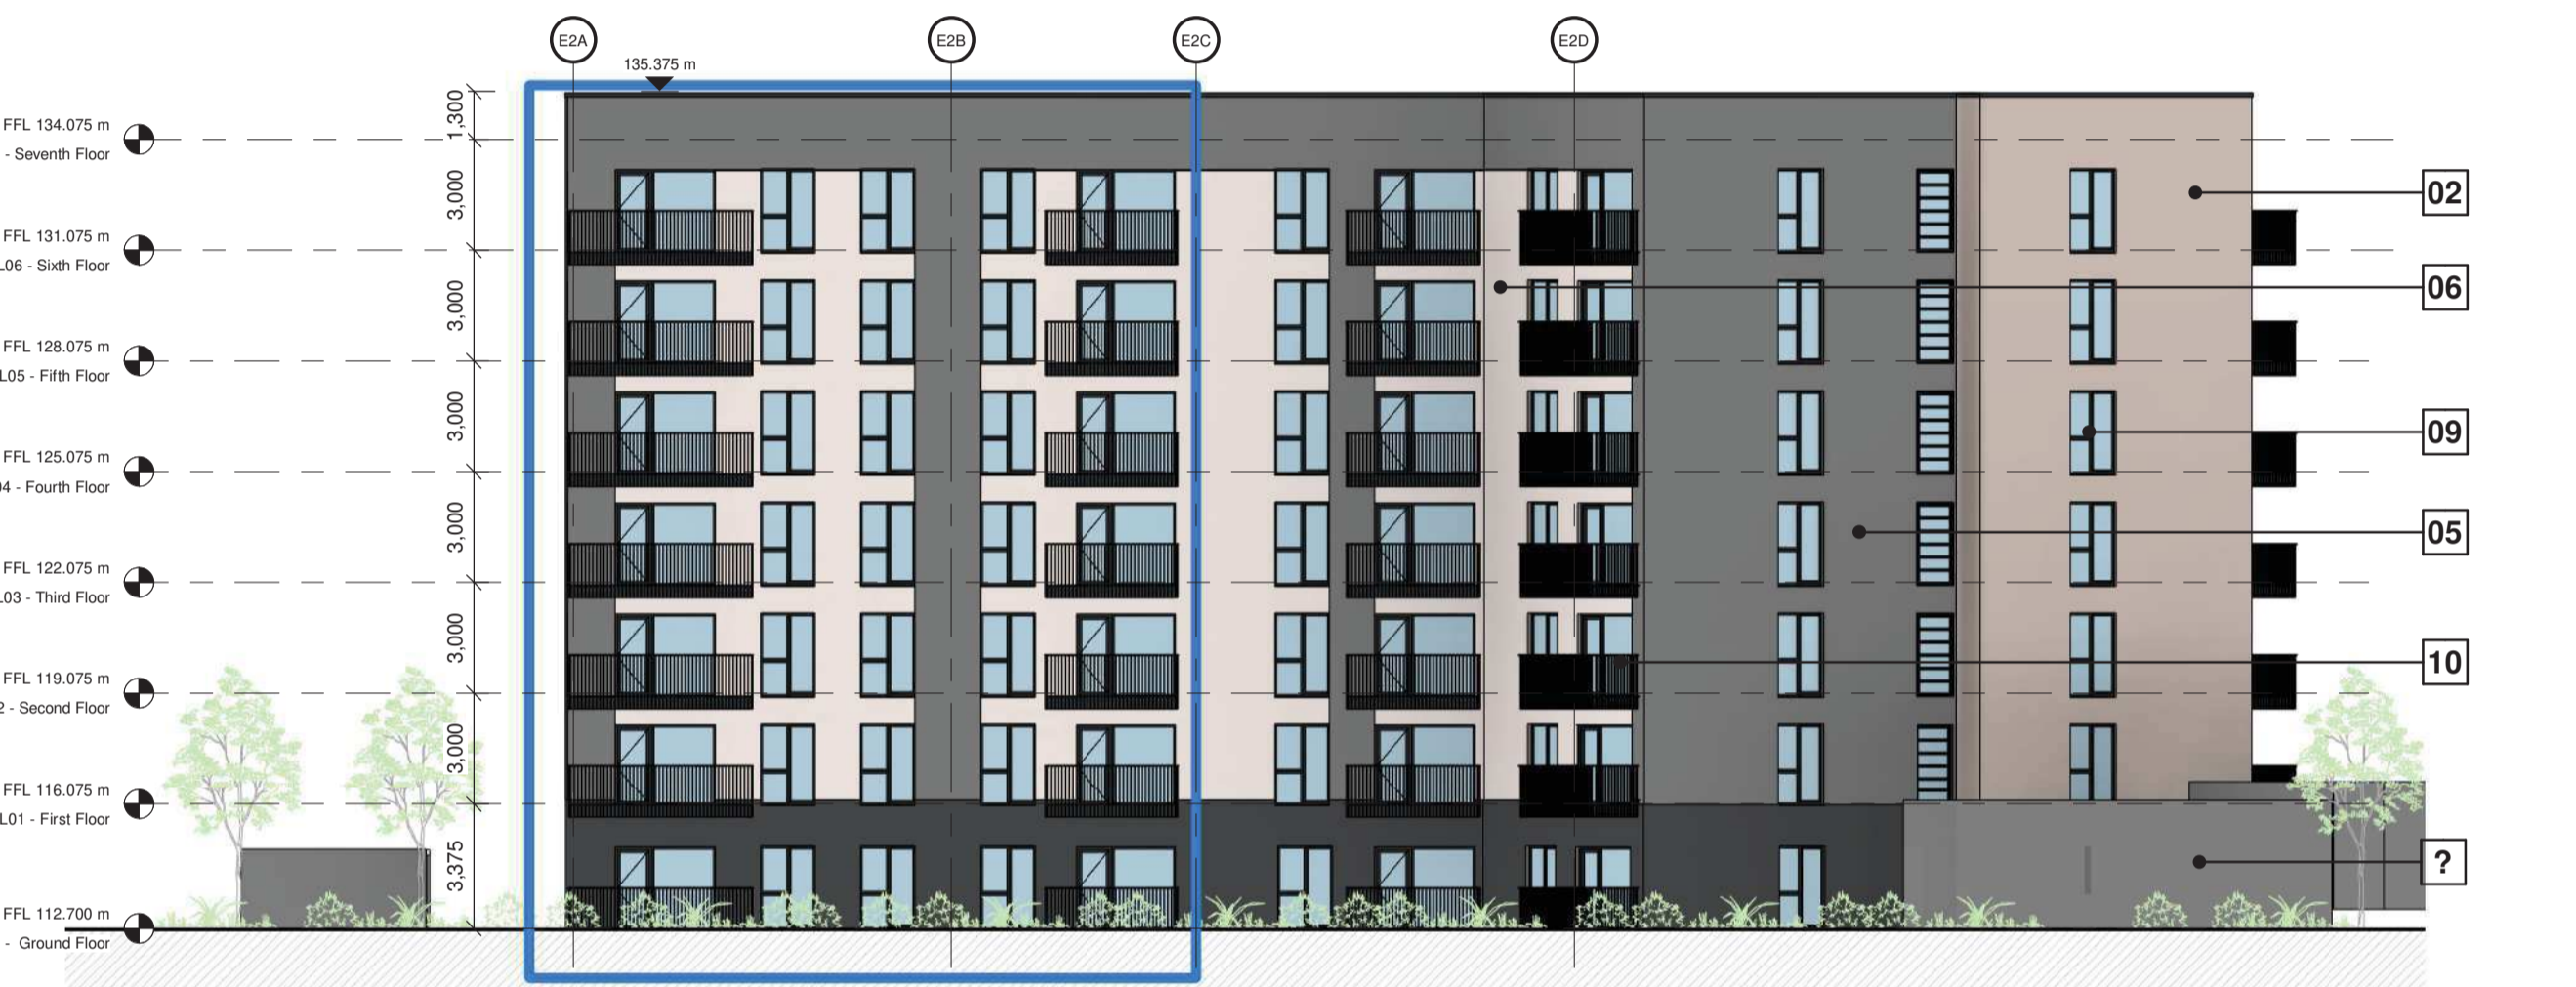

4 PROPOSED ELEVATION - BLOCK E2 - SOUTH-EAST (STREET) PART V  
1 : 200



1 PROPOSED ELEVATION - BLOCK E2 - North-EAST - PART V  
1 : 200




2 PROPOSED ELEVATION - BLOCK E2 - North West - PART V  
1 : 200



3 PROPOSED ELEVATION - BLOCK E2 - West - PART V  
1 : 200



8 PROPOSED ELEVATION - BLOCK F1 - WEST - PART V  
1 : 200

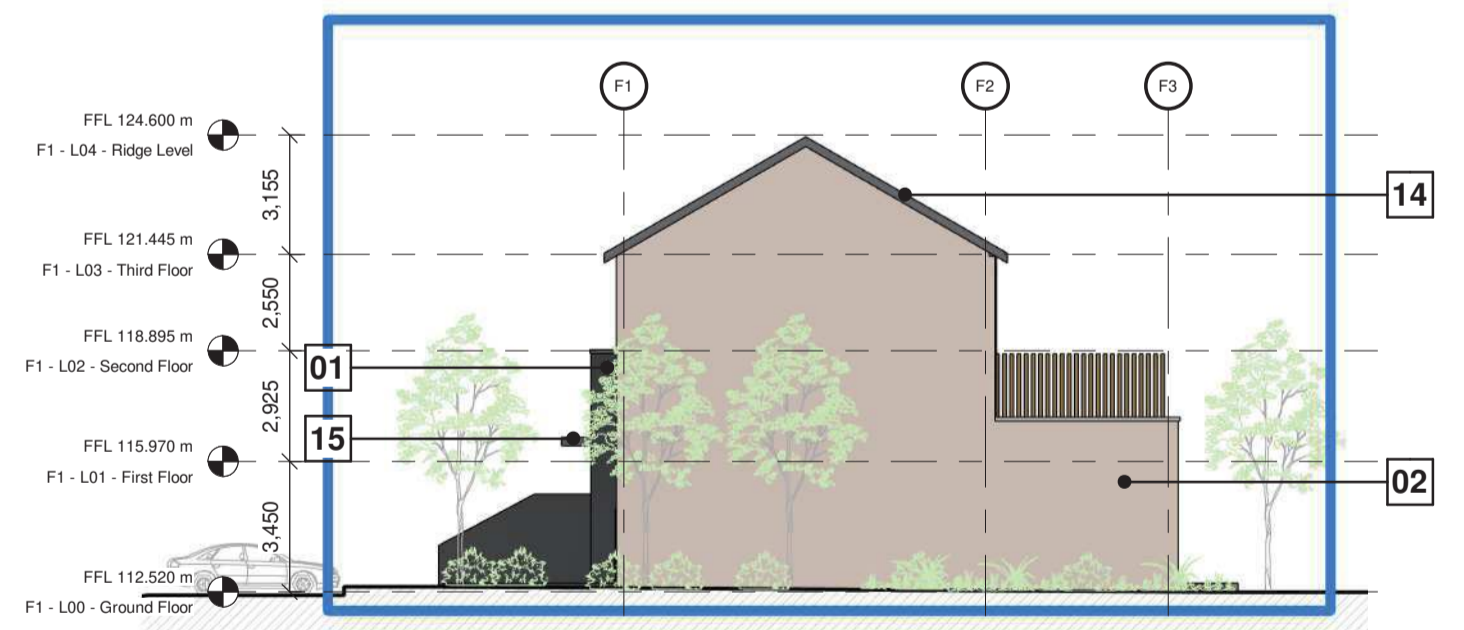

7 PROPOSED ELEVATION - BLOCK F1 - SOUTH - PART V  
1 : 200



5 PROPOSED ELEVATION - BLOCK F1 - EAST - PART V  
1 : 200



6 PROPOSED ELEVATION - BLOCK F1 - NORTH - PART V  
1 : 200


EXTERNAL FINISHES

1. SELECTED BRICK TYPE 1
2. SELECTED BRICK TYPE 2
3. SELECTED BRICK TYPE 3
4. PROTRUDING BRICK DETAIL
5. SELECTED INSULATED RENDER SYSTEM FINISH TYPE 1
6. SELECTED INSULATED RENDER SYSTEM FINISH TYPE 2
7. SELECTED BROWN GREY RAINSCREEN SYSTEM
8. SELECTED BROWN GREY FINISH TO CANOPIES
9. UPVC / ALUMINIUM WINDOWS AND DOORS
10. CANTILEVERED BALCONY WITH PPC VERTICAL RAILING
11. BACK PAINTED GLASS
12. POWDERCOATED MILD STEEL LOUVERED GRILLES FOR VENTILATION



EXTERNAL FINISHES (DUPLEX)

1. SELECTED BRICK TYPE 1
2. SELECTED BRICK TYPE 2
3. SELECTED BRICK TYPE 3
4. PROTRUDING BRICK DETAIL
5. SELECTED INSULATED RENDER SYSTEM FINISH TYPE 1
6. SELECTED INSULATED RENDER SYSTEM FINISH TYPE 2
7. SELECTED BROWN GREY RAINSCREEN SYSTEM
8. SELECTED BROWN GREY FINISH TO CANOPIES
9. UPVC / ALUMINIUM WINDOWS AND DOORS
10. CANTILEVERED PPC METAL CANOPY
11. FLAT PROFILE CONCRETE ROOF TILES
12. SELECTED TIMBER / METAL PRIVACY SCREENS

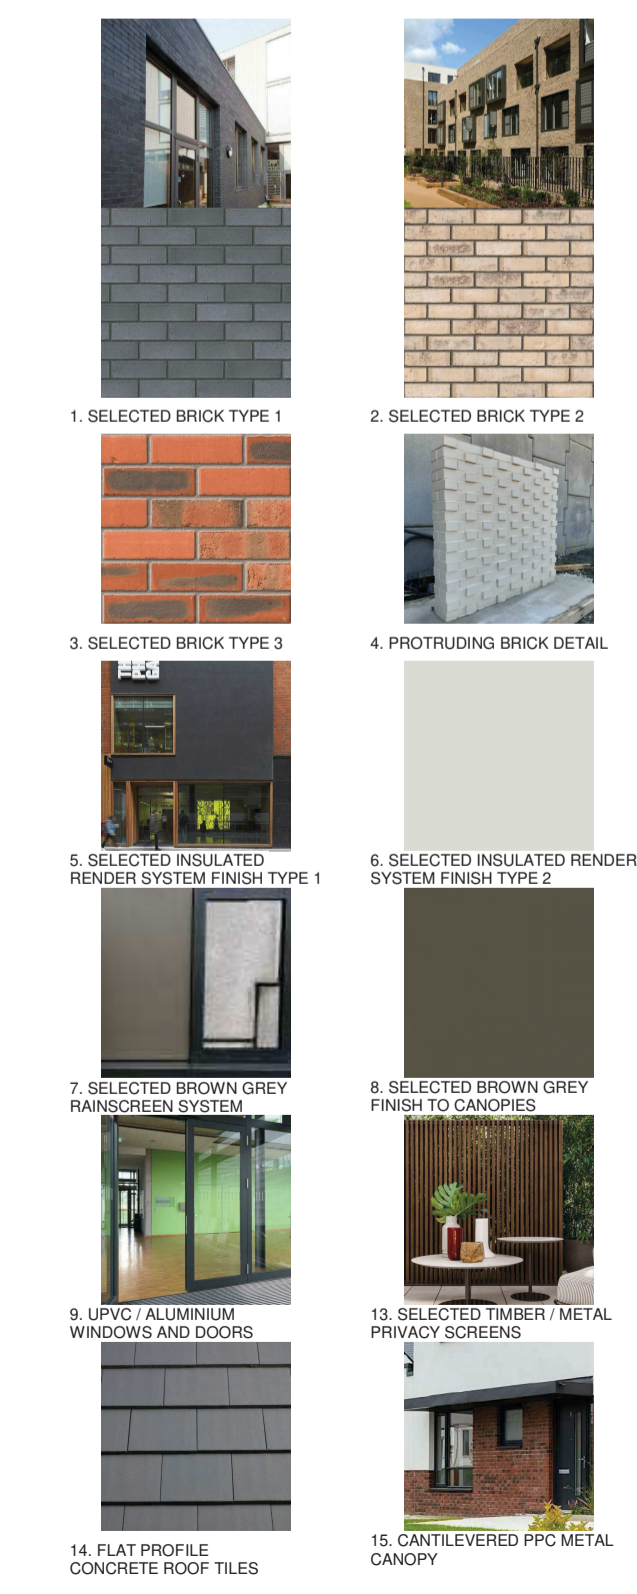

**Notes:**  
 - Do not scale from this drawing. Use figured dimensions in all cases.  
 - Verify dimensions on site and report any discrepancies to the Architect immediately.  
 - This drawing is to be read in conjunction with the Architect's Specification.  
 - © This drawing is copyright and may only be reproduced with the Architect's permission.

**Drawing Notes:**  
 Citywest 3 - Key Plan

**Proposed Part V units**

TYPE	AREA	No of units
1Bed Apartment Block E2	49,955.11 m <sup>2</sup>	15
2Bed Apartment Block E2	78,227.87 m <sup>2</sup>	15
2Bed Duplex GF F1	83,158.23 m <sup>2</sup>	6
3 Bed Duplex over GF F1	125,76,122.27	6
<b>Proposed Part V Total Units</b>		<b>42</b>

Rev.	Date	Drwn	Issued For Planning	Details of Issue / Revision
P3-1	17/05/21	RS	Issued For Planning	

**Issues & Revisions**

**reddy architecture + urbanism**

Dartry Mills,  
Dartry Road  
Dublin 6,  
D06 Y0E3

T: +353 (0)1 498 7000  
W: www.reddyarchitecture.com  
E: info@reddyarchitecture.com

**Client Details:**  
**Cairn Home Properties LTD**

**Project Details:**  
**Cooldown Commons Phase 3 - RESIDENTIAL DEVELOPMENT**

**Drawing Title:**  
**PROPOSED ELEVATIONS - BLOCKS E2 & F1 PART V**

Job No.	Sheet Size	Scale @A1:
P18-284D	A1 - Landscape	1:200
Issue Date:	Drawn By:	Reviewed By:
17/05/21	RS	AL
Status	Purpose of Issue	
P3	Planning	
Project-Phase-System-Zone-Level-Type-Originator-Role-Number		Revision
CW-3-06-ZZZ-ZZZ-DR-RAU-AR-2590		P3-1