



1 PROPOSED ELEVATION - BLOCK D2 - WEST
1 : 200



2 PROPOSED ELEVATION - BLOCK D2 - SOUTH
1 : 200




3 PROPOSED ELEVATION - BLOCK D2 - EAST
1 : 200



4 PROPOSED ELEVATION - BLOCK D2 - NORTH
1 : 200


Notes:
 - Do not scale from this drawing. Use figured dimensions in all cases.
 - Verify dimensions on site and report any discrepancies to the Architect immediately.
 - This drawing is to be read in conjunction with the Architect's Specification.
 - © This drawing is copyright and may only be reproduced with the Architect's permission.

Drawing Notes:
 Citywest 3 - Key Plan

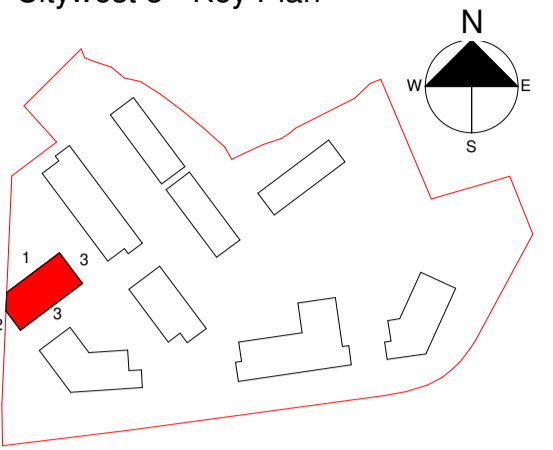

EXTERNAL FINISHES

1. SELECTED BRICK TYPE 1
2. SELECTED BRICK TYPE 2
3. SELECTED BRICK TYPE 3
4. PROTRUDING BRICK DETAIL
5. SELECTED INSULATED RENDER SYSTEM FINISH TYPE 1
6. SELECTED INSULATED RENDER SYSTEM FINISH TYPE 2
7. SELECTED BROWN GREY RAINSCREEN SYSTEM
8. SELECTED BROWN GREY FINISH TO CANOPIES
9. UPVC / ALUMINUM WINDOWS AND DOORS
10. CANTILEVERED BALCONY WITH PPC VERTICAL RAILING
11. BACK PAINTED GLASS
12. POWDERCOATED MILD STEEL LOUVERED GRILLES FOR VENTILATION

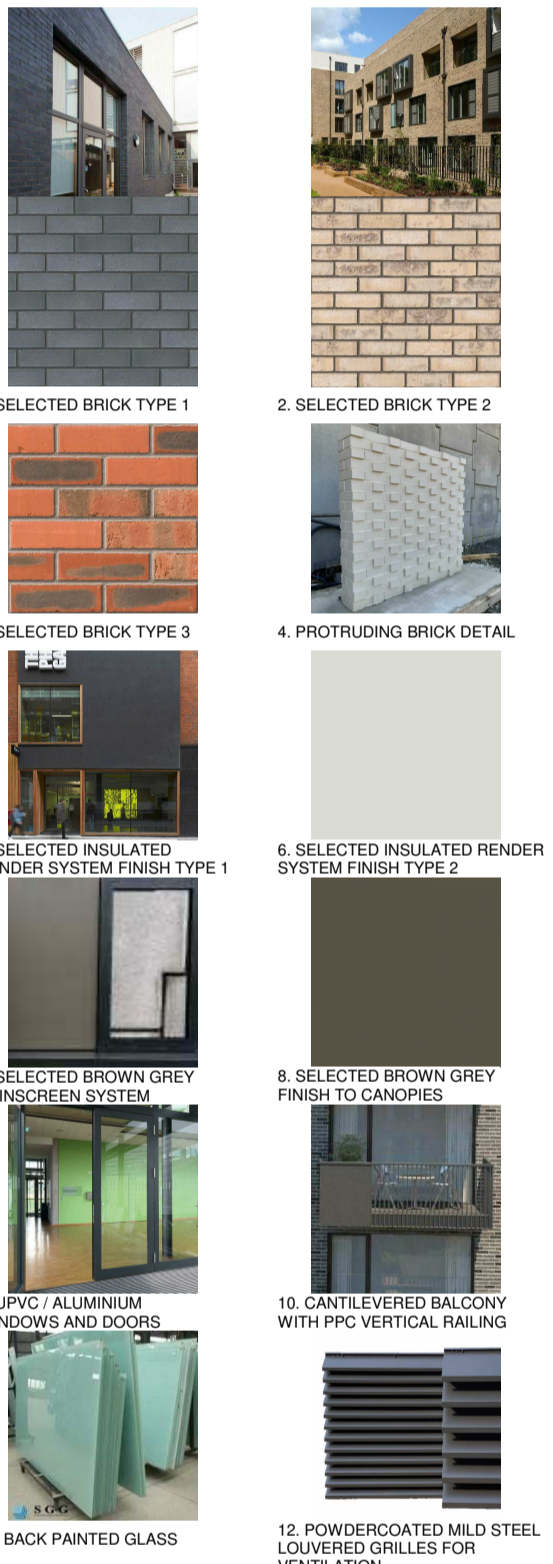

| Rev. | Date | Drawn | Details of Issue / Revision |
|------|----------|-------|-----------------------------|
| PS-1 | 17/05/21 | RS | Issued For Planning |

Issues & Revisions



Darby Mills,
 Darby Road
 Dublin 6,
 D06 Y0E3
 T: +353 (0)1 498 7000
 W: www.reddyarchitecture.com
 E: info@reddyarchitecture.com

Client Details:
Cairn Home Properties LTD

Project Details:
Cooldown Commons Phase 3 - RESIDENTIAL DEVELOPMENT

Drawing Title:
PROPOSED ELEVATIONS BLOCK D2

| | | |
|---|--------------------------------------|------------------------------|
| Job No. P18-284D | Sheet Size: A1 - Landscape | Scale @A1: 1 : 200 |
| Issue Date: 17/05/21 | Drawn By: RS | Reviewed By: AL |
| Status: P3 | Purpose of Issue: Planning | |
| Project-Phase-System-Zone-Level-Type-Originator-Role-Number CW-3-06-D2-ZZZ-DR-RAU-AR-2520 | | Revision: P3-1 |