



1 PROPOSED ELEVATION - BLOCK D3 - NORTH
1 : 200



2 PROPOSED ELEVATION - BLOCK D3 - WEST
1 : 200



3 PROPOSED ELEVATION - BLOCK D3 - SOUTH
1 : 200




4 PROPOSED ELEVATION - BLOCK D3 - EAST
1 : 200

Notes:
 - Do not scale from this drawing. Use figured dimensions in all cases.
 - Verify dimensions on site and report any discrepancies to the Architect immediately.
 - This drawing is to be read in conjunction with the Architect's Specification.
 - © This drawing is copyright and may only be reproduced with the Architect's permission.


Drawing Notes:

Citywest 3 - Key Plan

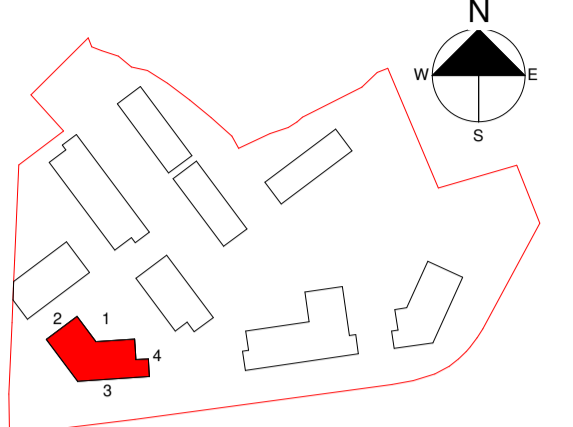

EXTERNAL FINISHES

1. SELECTED BRICK TYPE 1
2. SELECTED BRICK TYPE 2
3. SELECTED BRICK TYPE 3
4. PROTRUDING BRICK DETAIL
5. SELECTED INSULATED RENDER SYSTEM FINISH TYPE 1
6. SELECTED INSULATED RENDER SYSTEM FINISH TYPE 2
7. SELECTED BROWN GREY RAINSCREEN SYSTEM
8. SELECTED BROWN GREY FINISH TO CANOPIES
9. UPVC / ALUMINIUM WINDOWS AND DOORS
10. CANTILEVERED BALCONY WITH PPC VERTICAL RAILING
11. BACK PAINTED GLASS
12. POWDERCOATED MILD STEEL LOUVERED GRILLES FOR VENTILATION

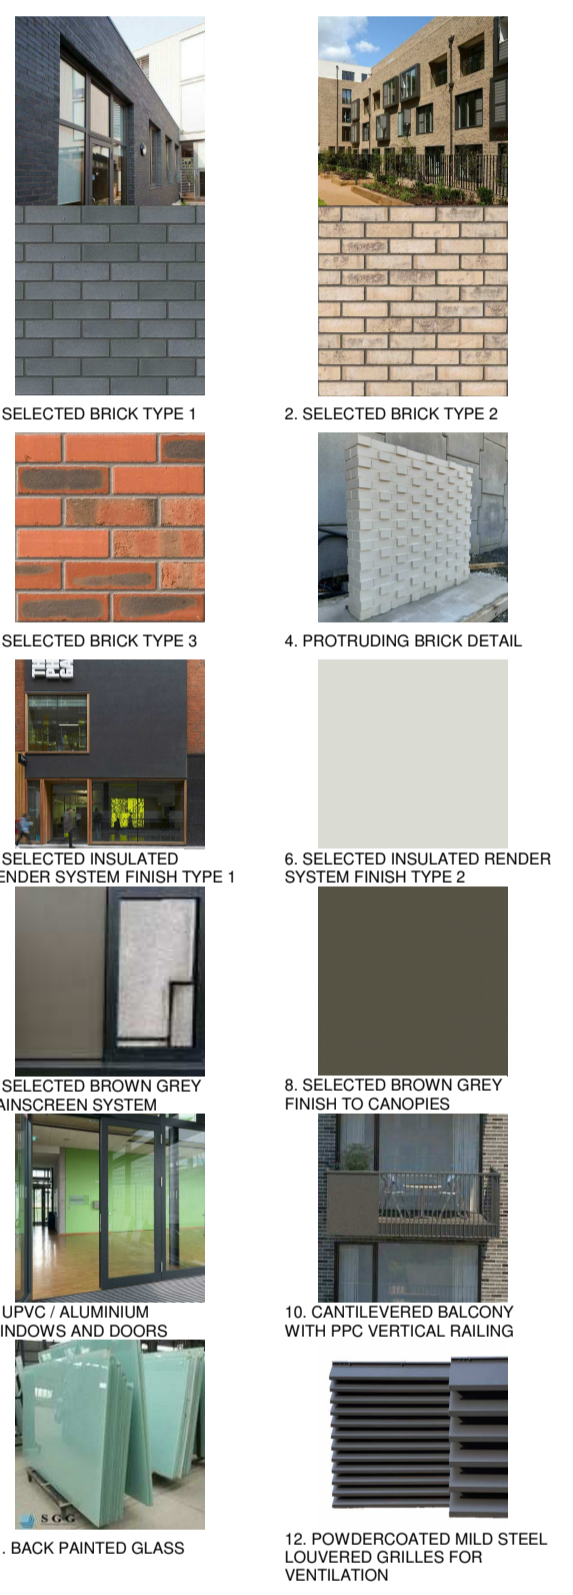

Rev.	Date	Drawn	RS	Issued For Planning	Details of Issue / Revision
P3-1	17/05/21	RS		Issued For Planning	

Issues & Revisions

reddy architecture + urbanism

Clarity Mills,
Clarity Road
Dublin 6,
D06 Y0E3

T: +353 (0)1 498 7000
W: www.reddyarchitecture.com
E: info@reddyarchitecture.com

Client Details:
Cairn Home Properties LTD

Project Details:
Cooldown Commons Phase 3 - RESIDENTIAL DEVELOPMENT

Drawing Title:
PROPOSED ELEVATIONS BLOCK D3

Job No. P18-284D	Sheet Size A1 - Landscape	Scale @A1: 1 : 200
Issue Date: 17/05/21	Drawn By: RS	Reviewed By: AL
Status P3	Purpose of Issue Planning	
Project-Phase-System-Zone-Level-Type-Originator-Role-Number CW-3-06-D3-ZZZ-DR-RAU-AR-2530		Revision P3-1