




1 2 Bed House Type 1  
1 : 100

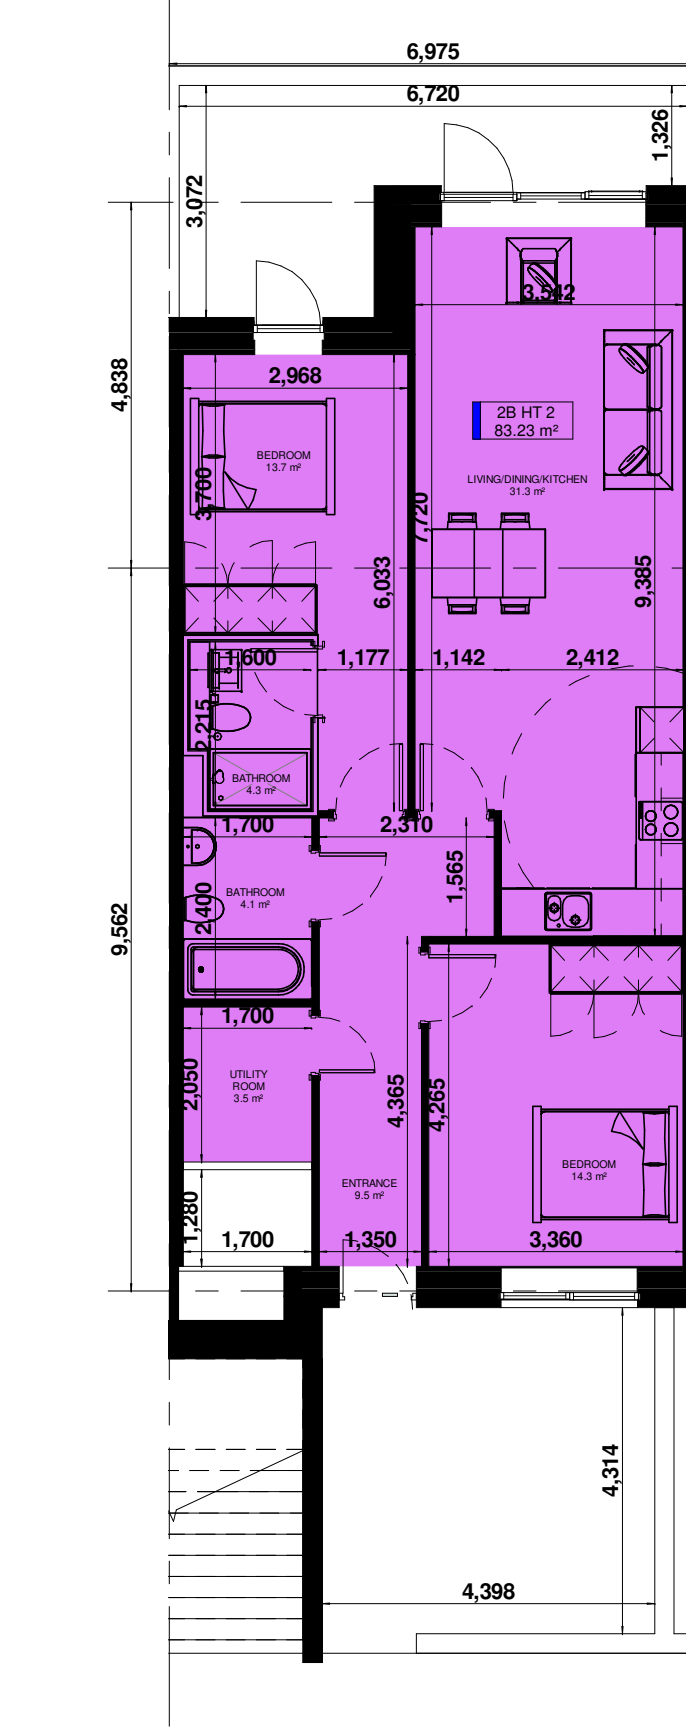


2 2 Bed House Type 2  
1 : 100

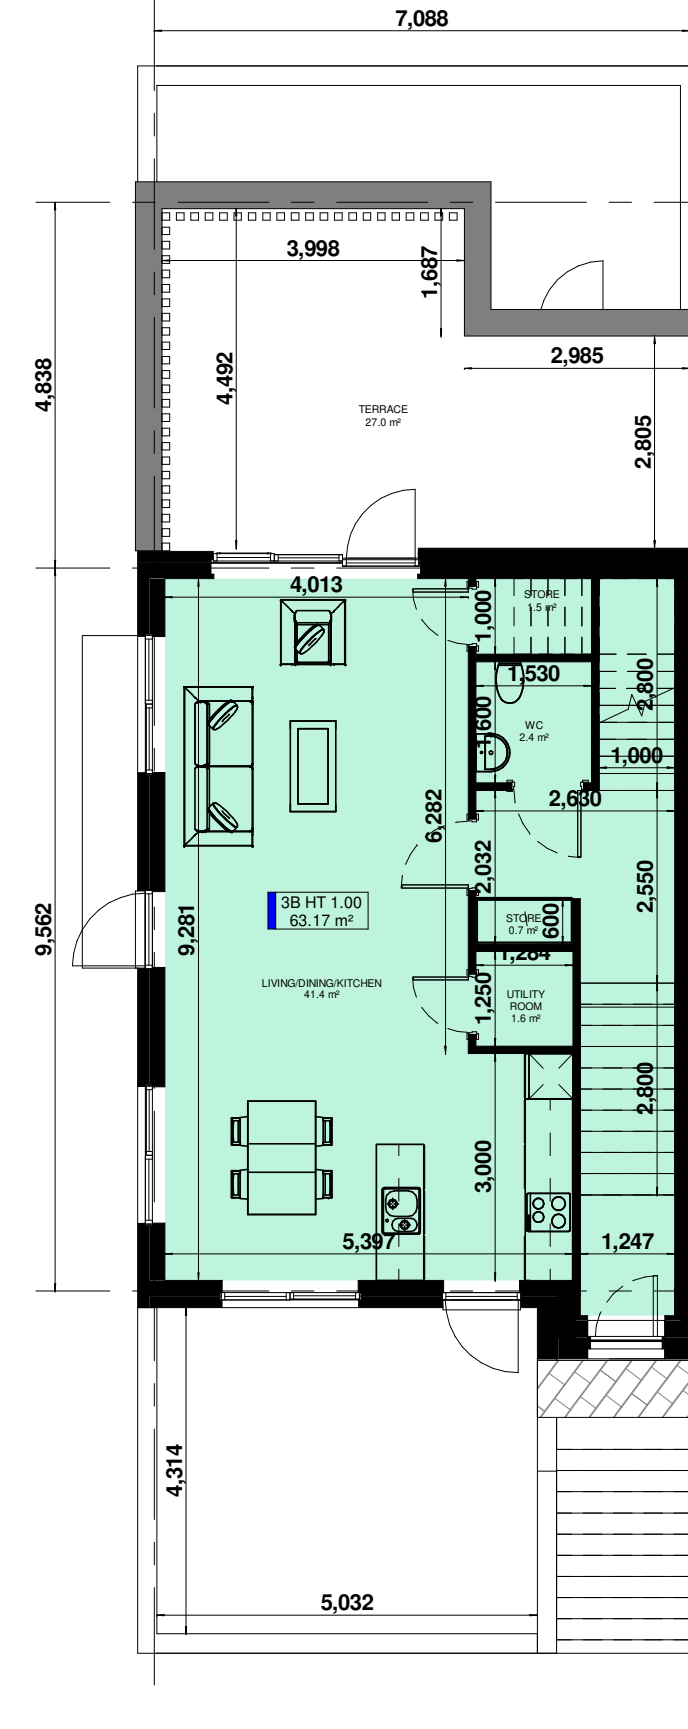


4 3 Bed House Type 1.00  
1 : 100

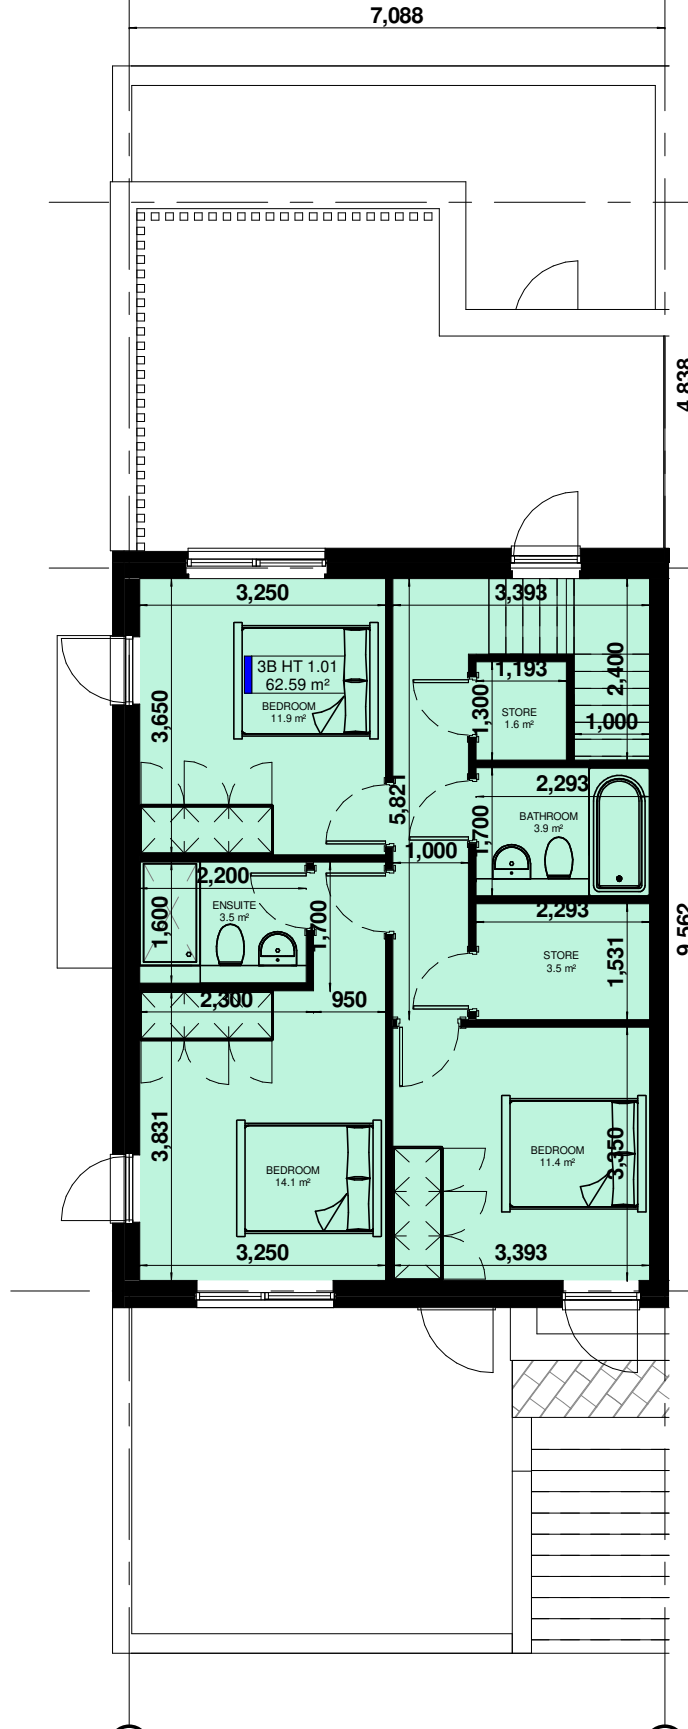


5 3 Bed House Type 1.01  
1 : 100

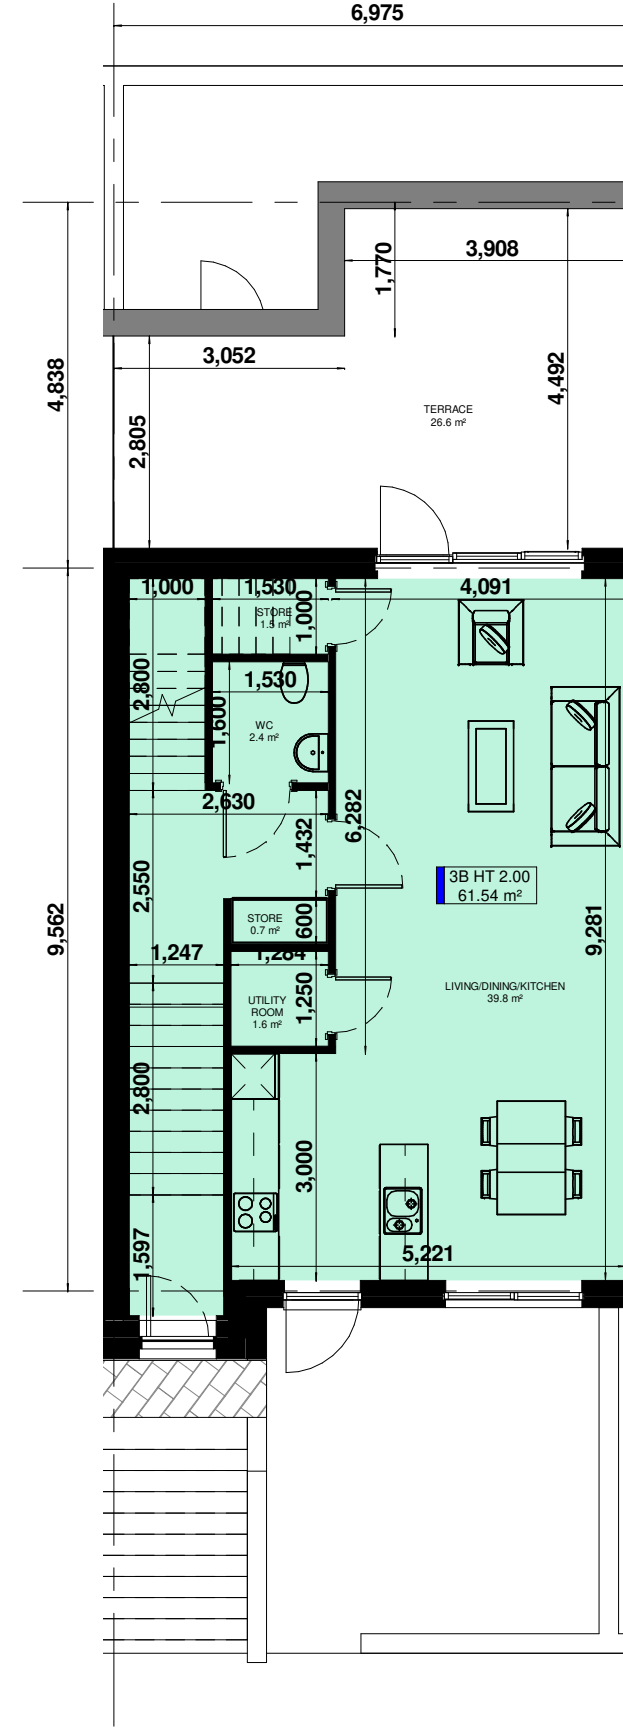


6 3 Bed House Type 2.00  
1 : 100

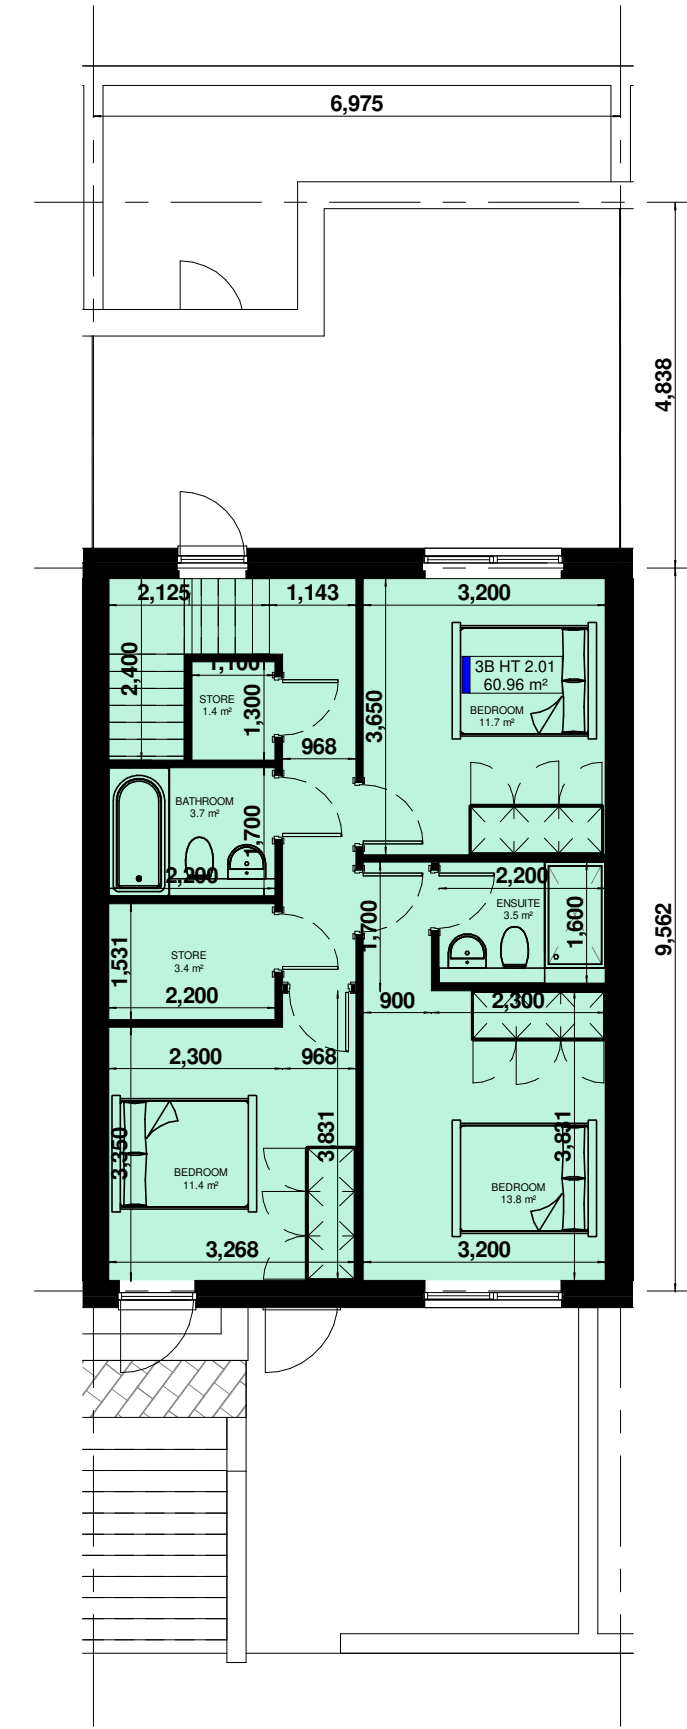


7 3 Bed House Type 2.01  
1 : 100

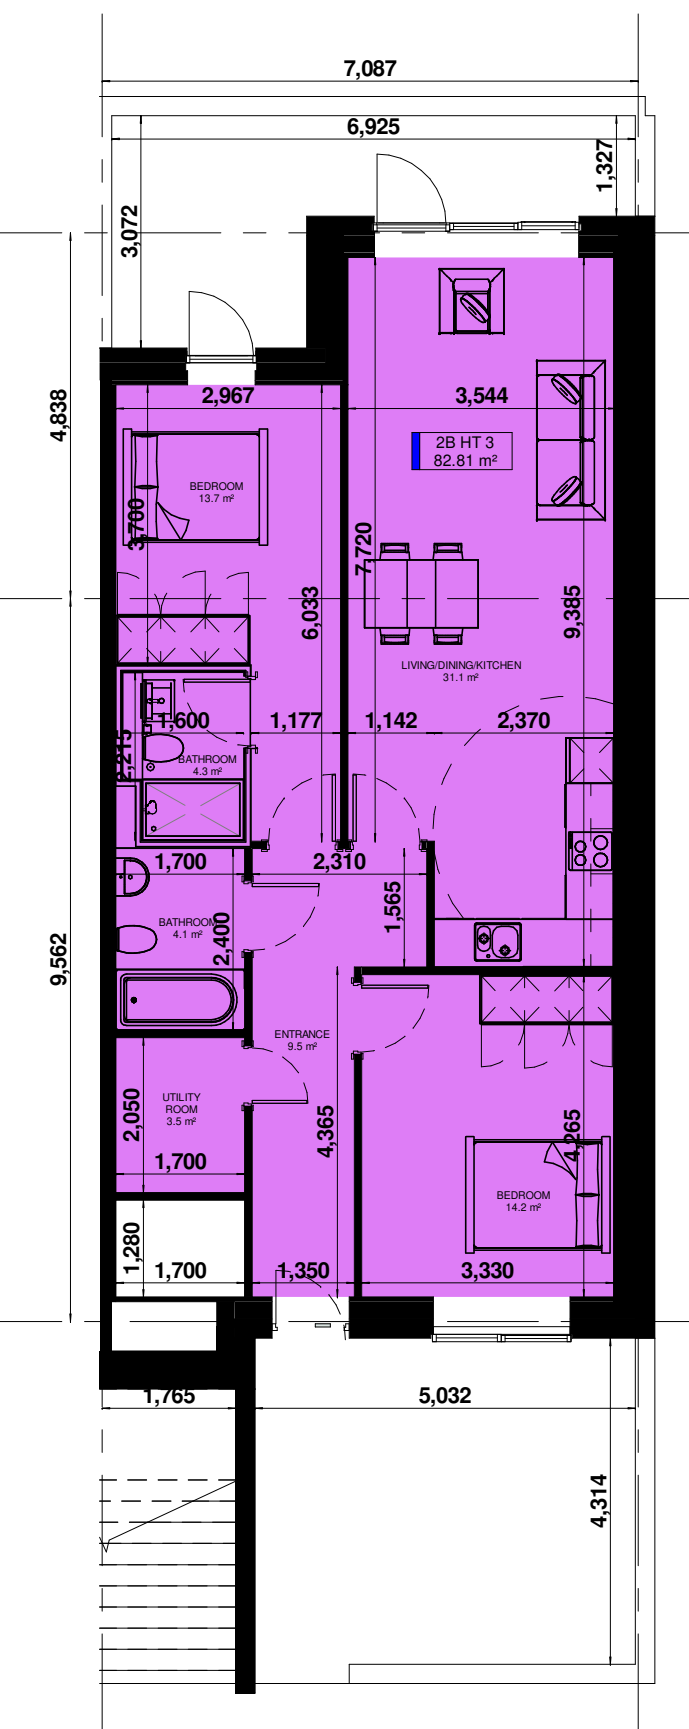


3 2 Bed House Type 3  
1 : 100

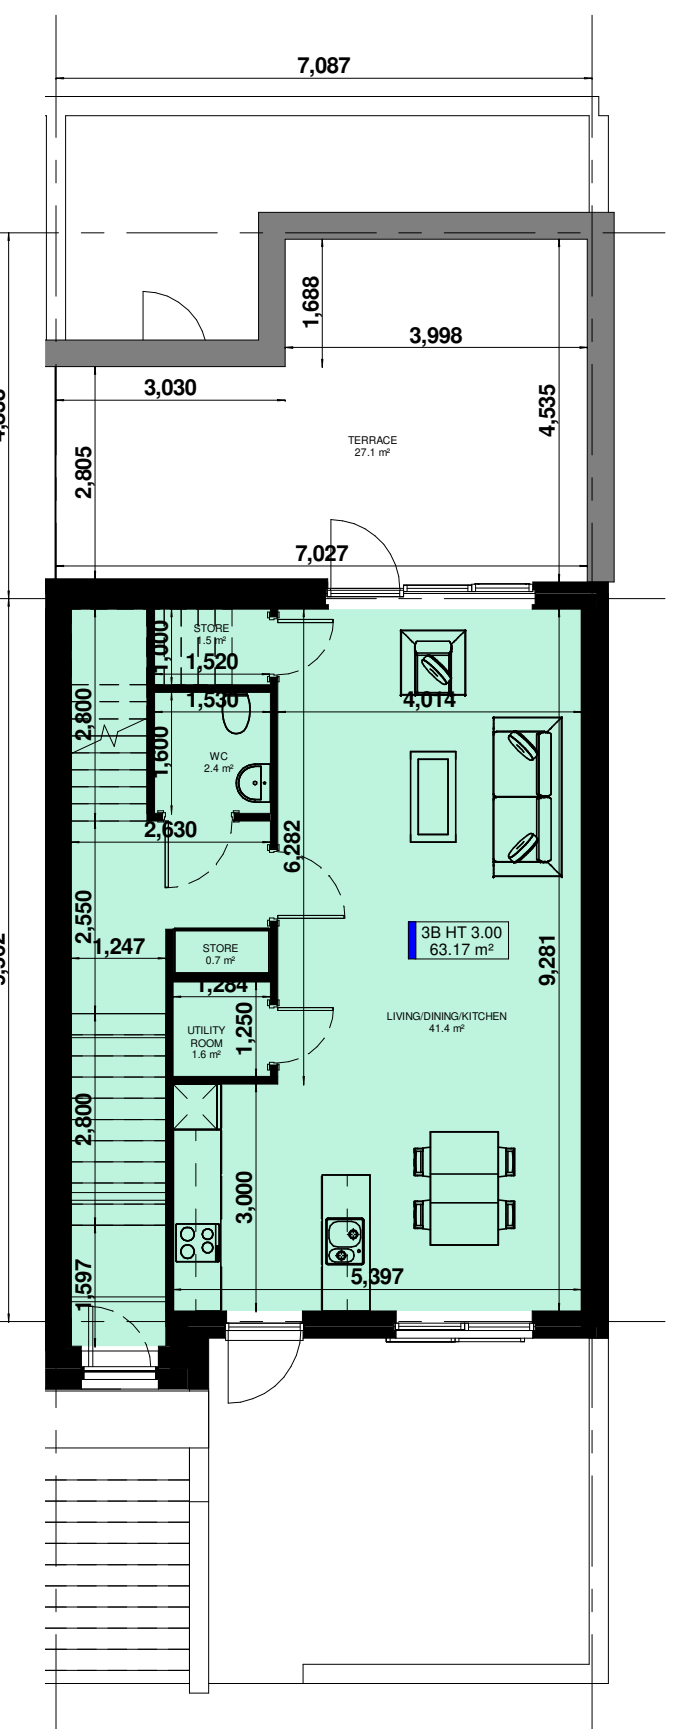


8 3 Bed House Type 3.00  
1 : 100

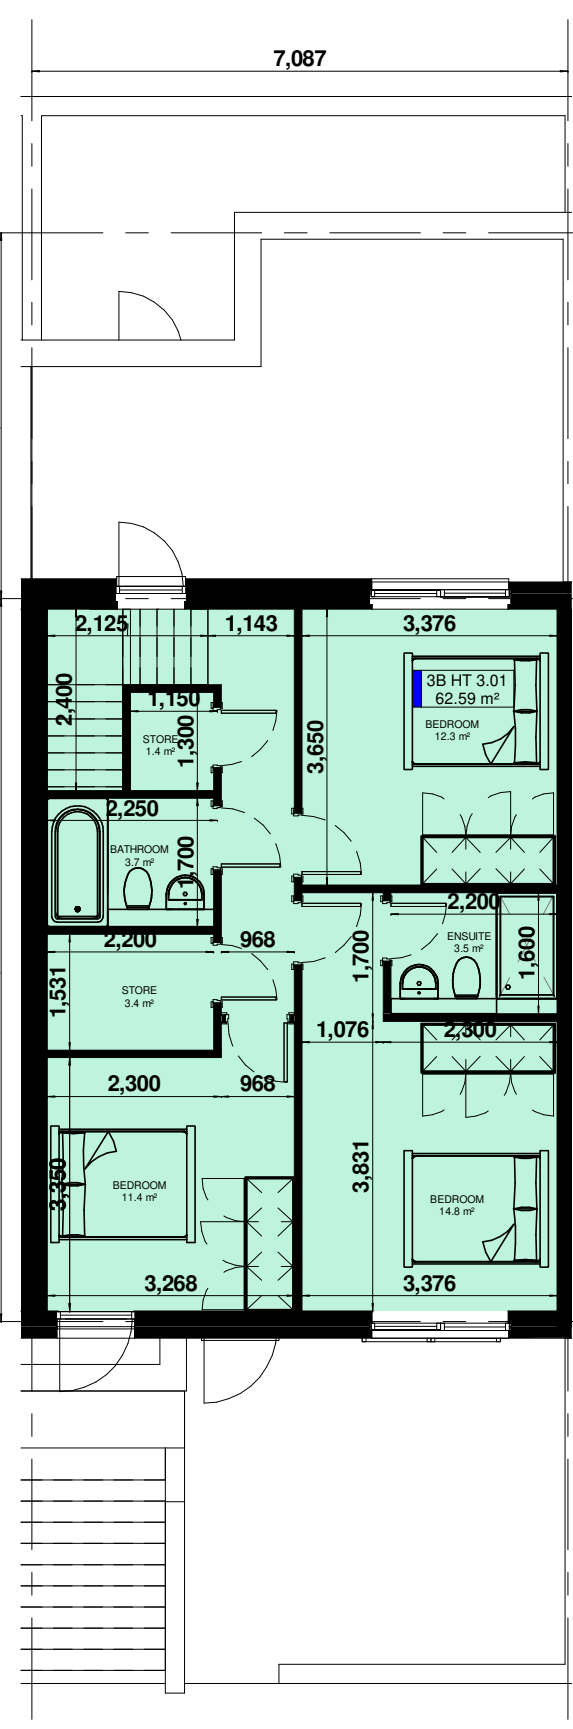


9 3 Bed House Type 3.01  
1 : 100

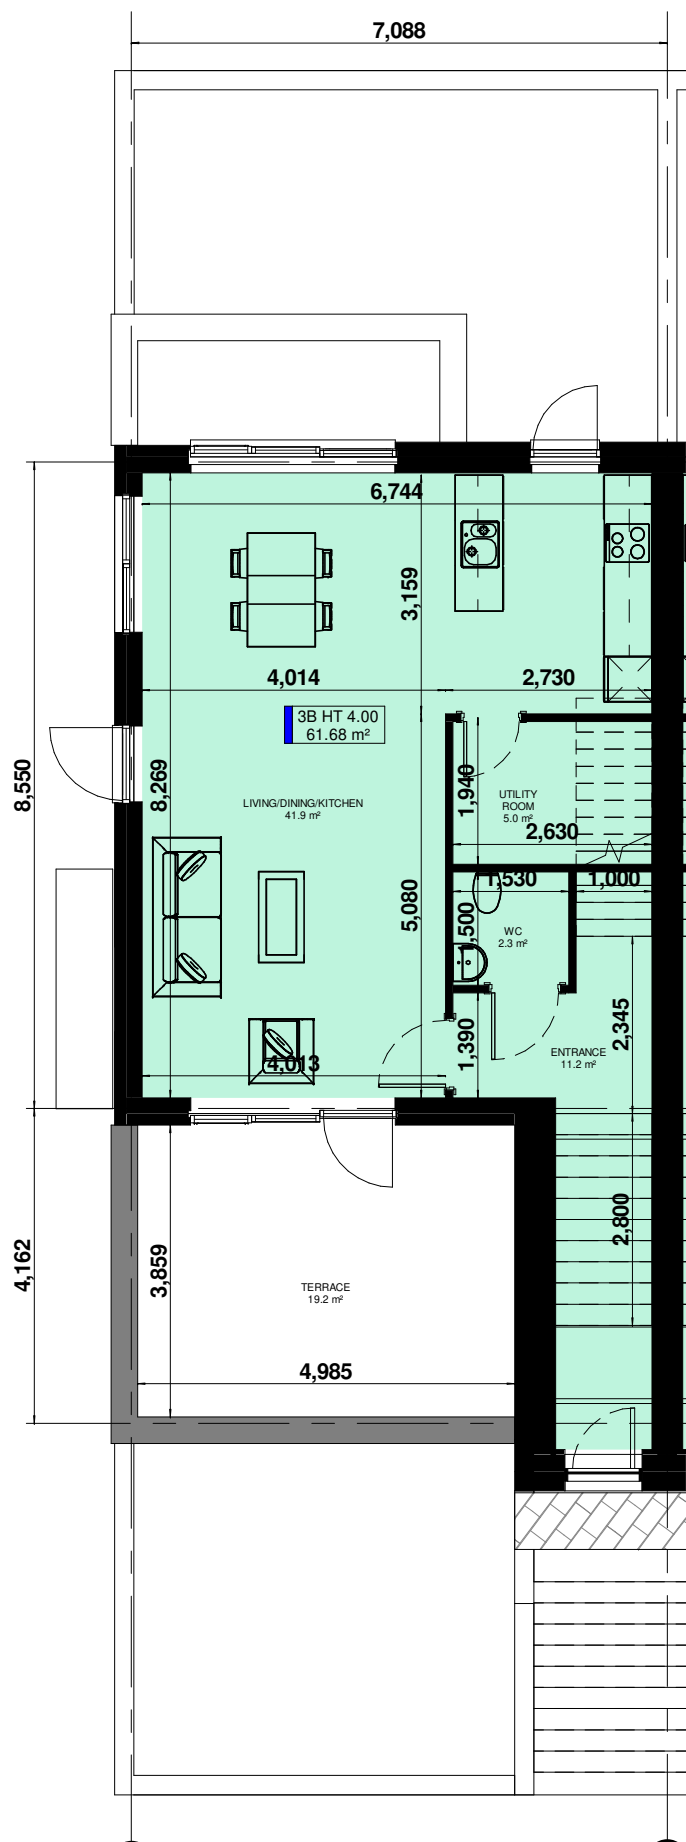


10 3 Bed House Type 4.00  
1 : 100

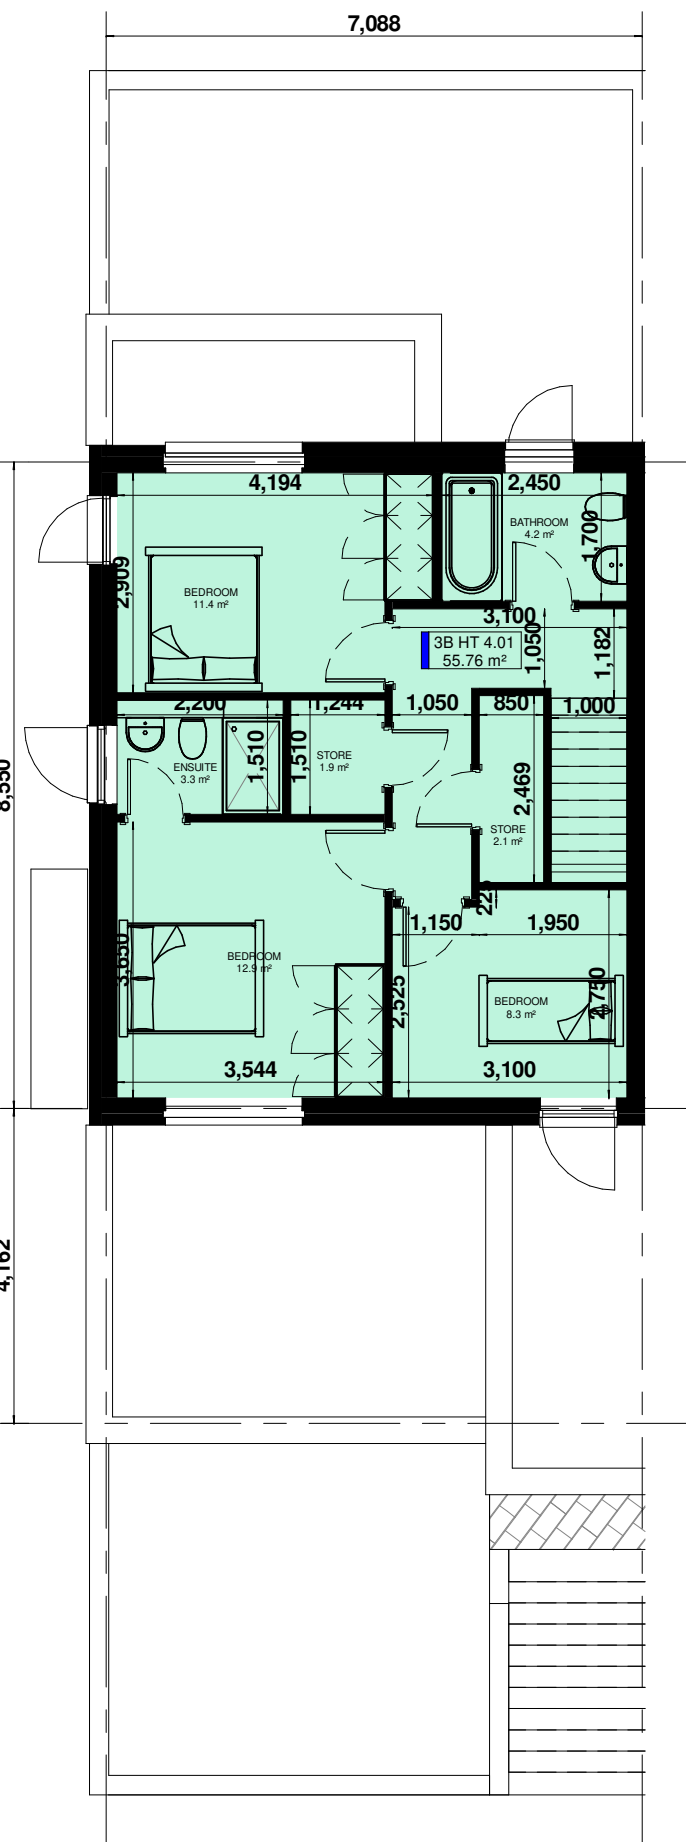

11 3 Bed House Type 4.01  
1 : 100

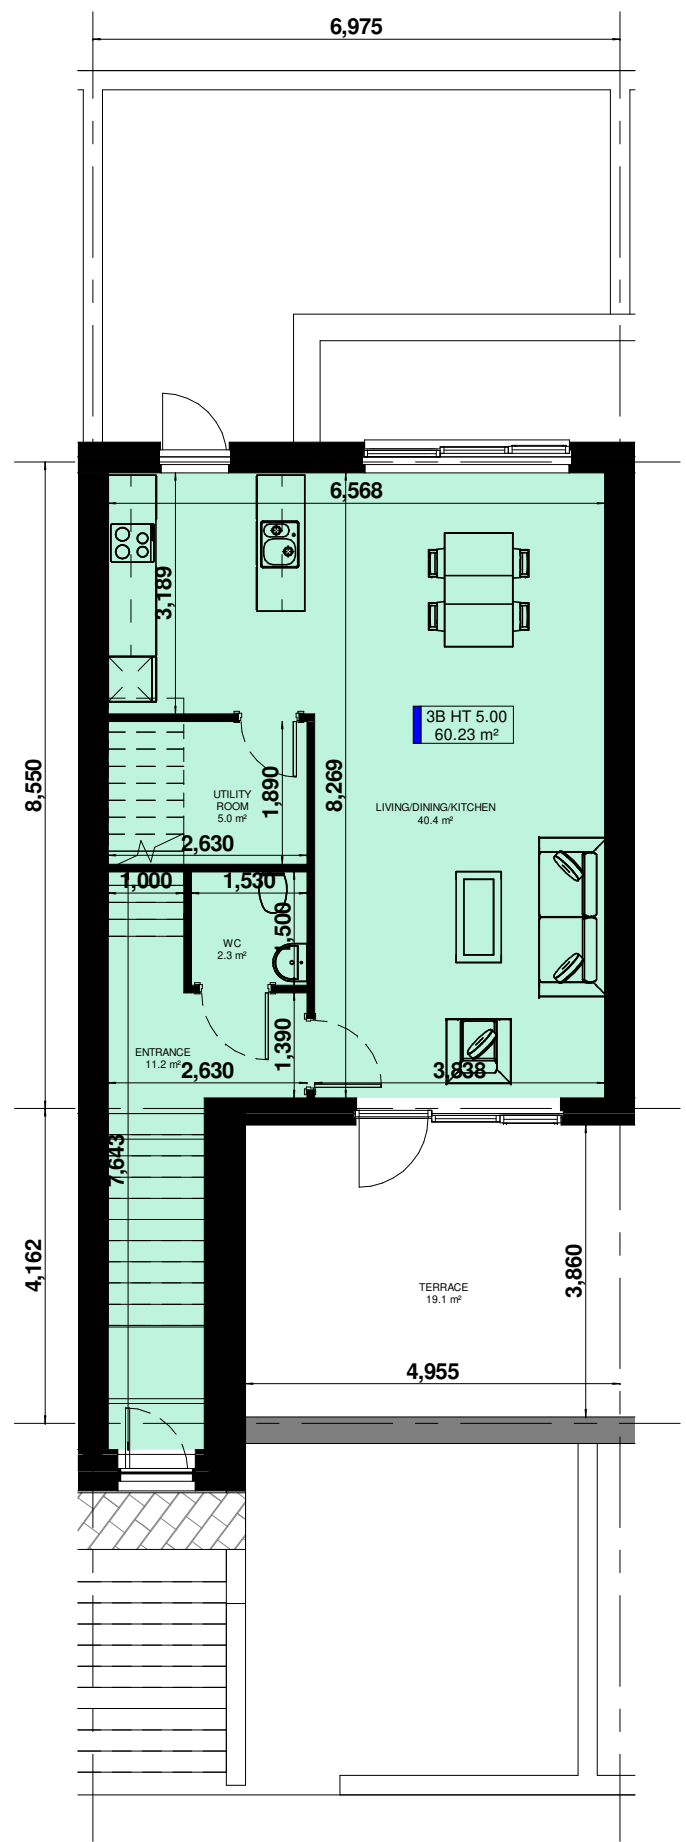


12 3 Bed House Type 5.00  
1 : 100

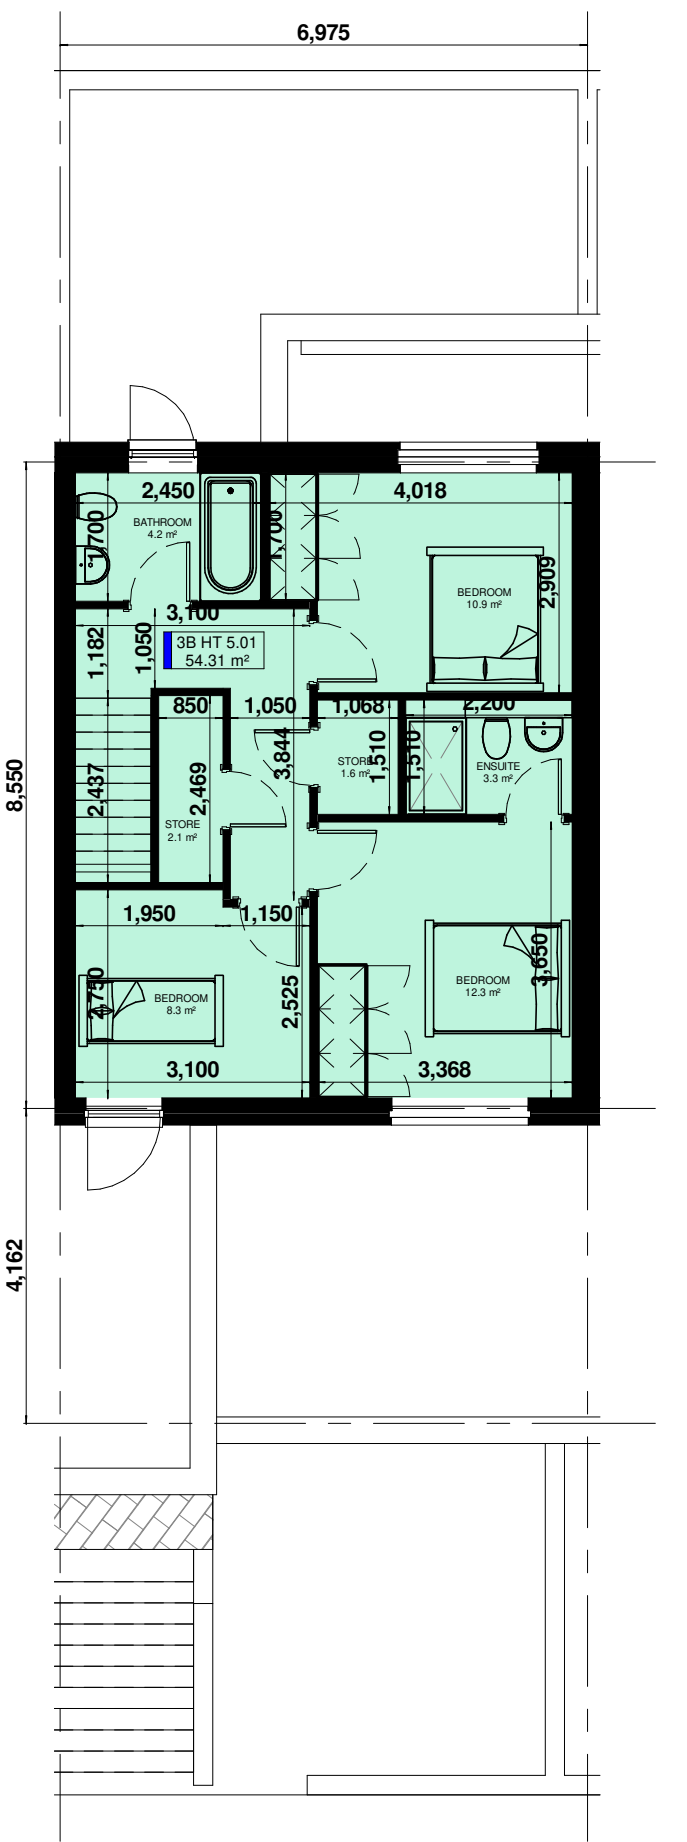


13 3 Bed House Type 5.01  
1 : 100

**Notes:**  
- Do not scale from this drawing. Use figured dimensions in all cases.  
- Verify dimensions on site and report any discrepancies to the Architect immediately.  
- This drawing is to be read in conjunction with the Architect's Specification.  
- © This drawing is copyright and may only be reproduced with the Architect's permission.

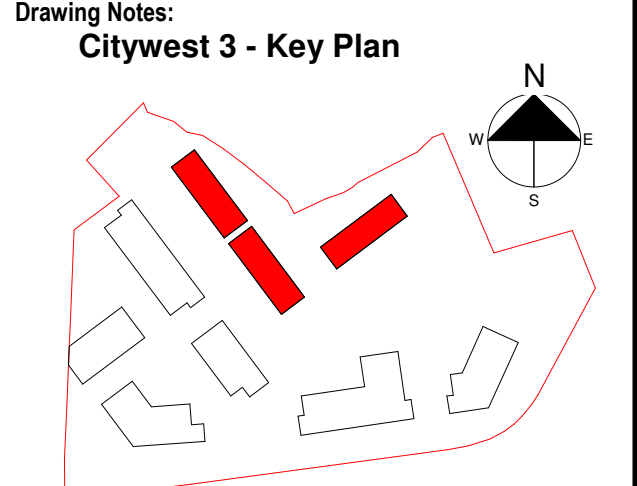

**LEGEND**

Rev.	Date	Drawn	Issued For Planning	Details of Issue / Revision
PS-1	17/05/21	RS	Issued For Planning	

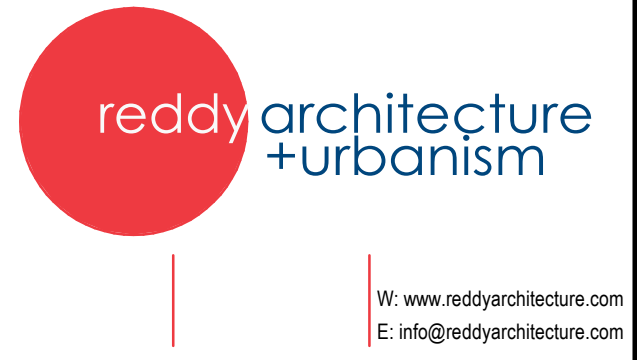

Client Details:  
**Cairn Home Properties LTD**

Project Details:  
**COOLDOWN COMMONS PHASE 3 - RESIDENTIAL DEVELOPMENT**

Drawing Title:  
**PROPOSED HOUSE TYPES - BLOCK F & G**

Job No. <b>P18-284D</b>	Sheet Size: <b>A1 - Landscape</b>	Scale @A1: <b>1 : 100</b>
Issue Date: <b>04/05/21</b>	Drawn By: <b>VF</b>	Reviewed By: <b>AL</b>
Status: <b>P3</b>	Purpose of Issue: <b>Planning</b>	
Project-Phase-System-Zone-Level-Type-Originator-Role-Number <b>CW-3-06-ZZZ-ZZZ-DR-RAU-AR-1573</b>		Revision: <b>P3-1</b>