

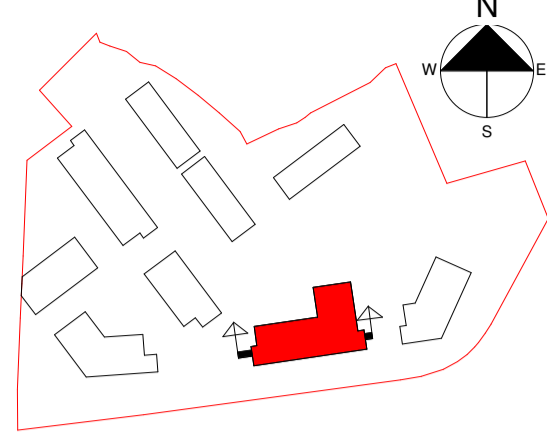


Citywest 3 - Key Plan

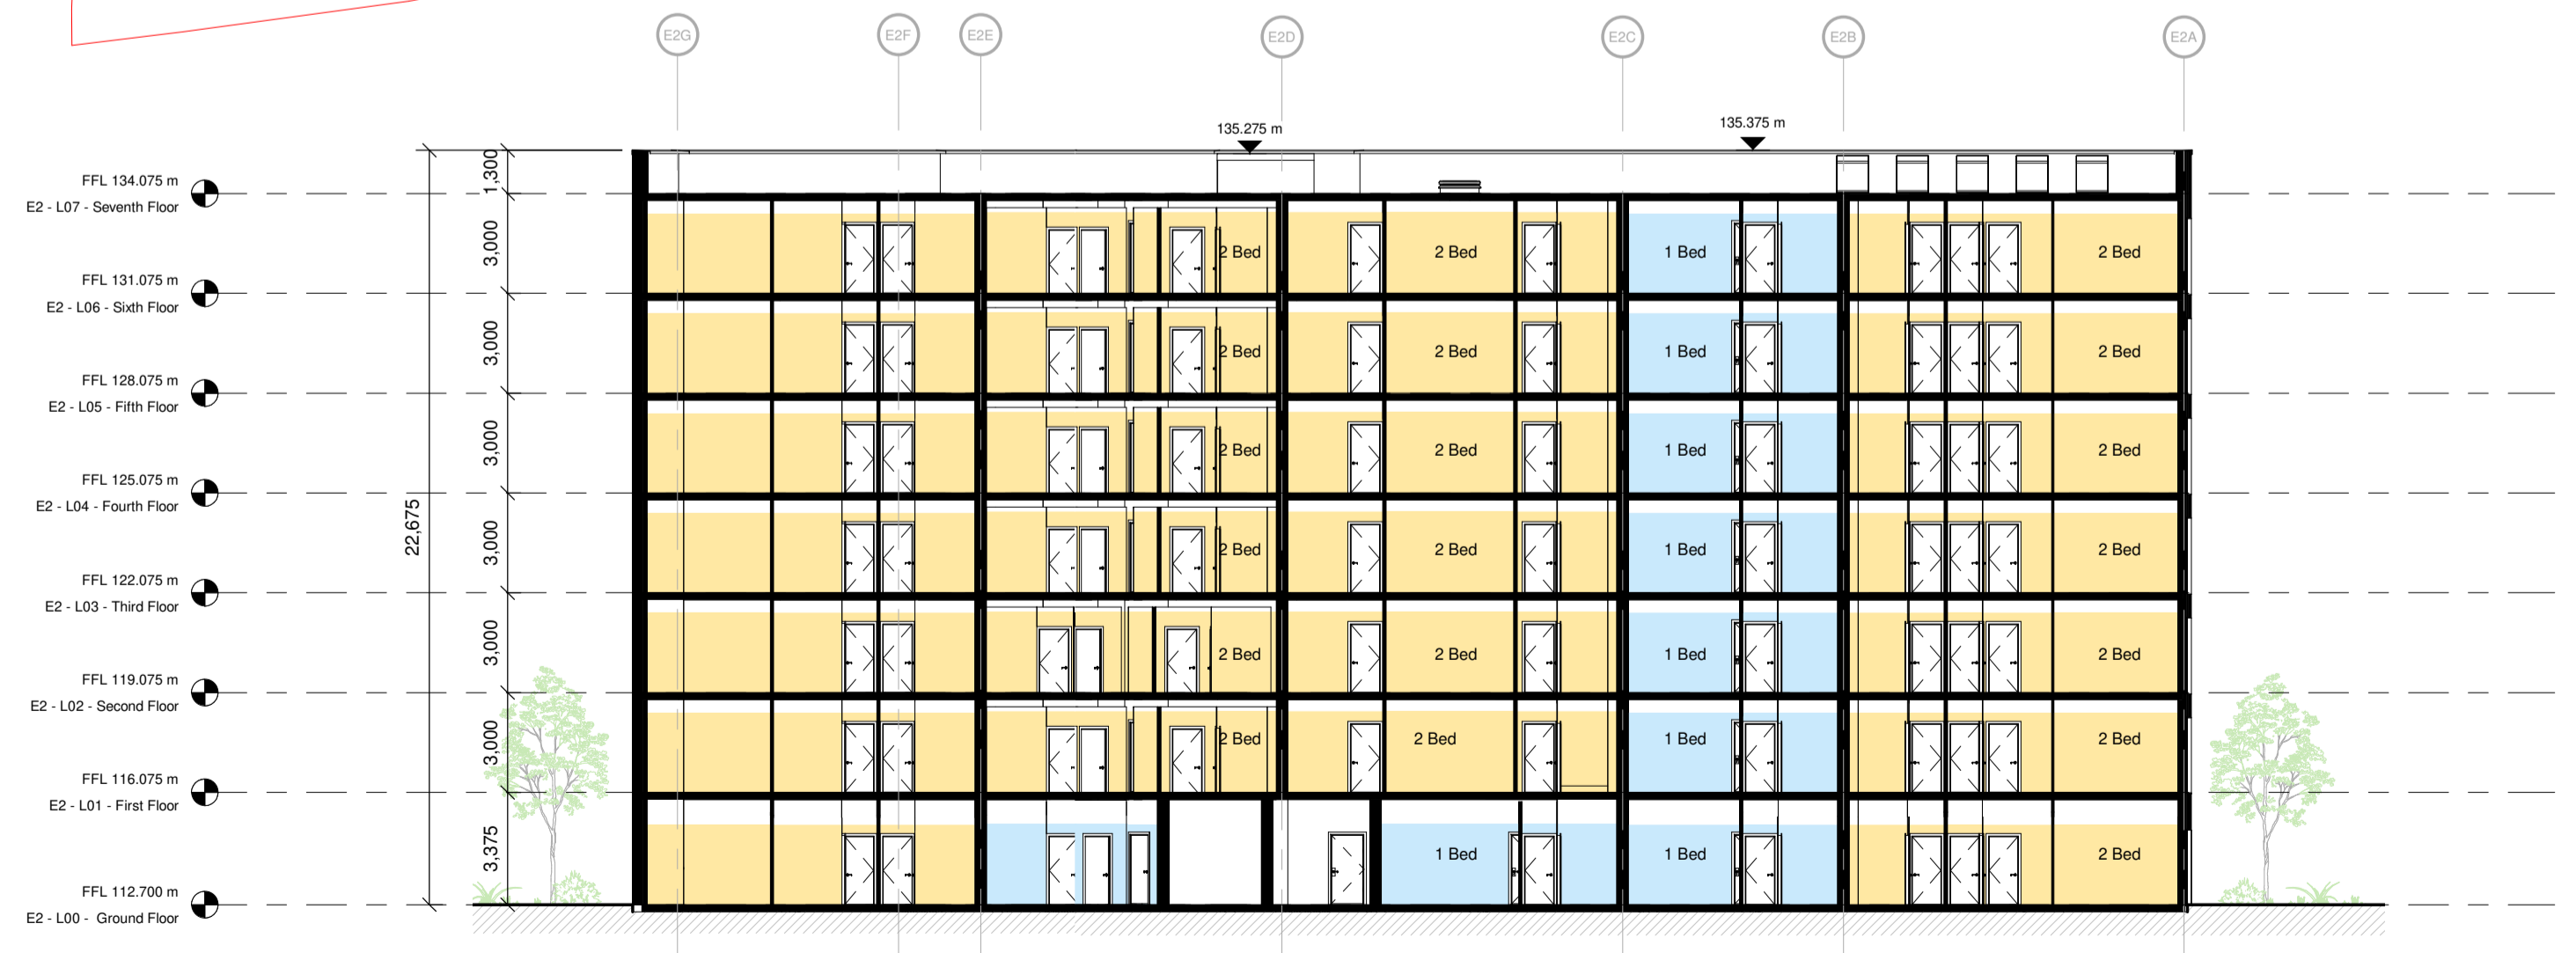



1 PROPOSED SECTION - BLOCK E1  
1 : 200

Citywest 3 - Key Plan

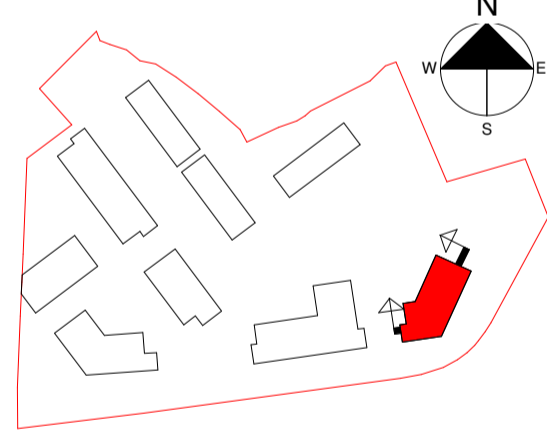



2 PROPOSED SECTION - BLOCK E2  
1 : 200

Citywest 3 - Key Plan

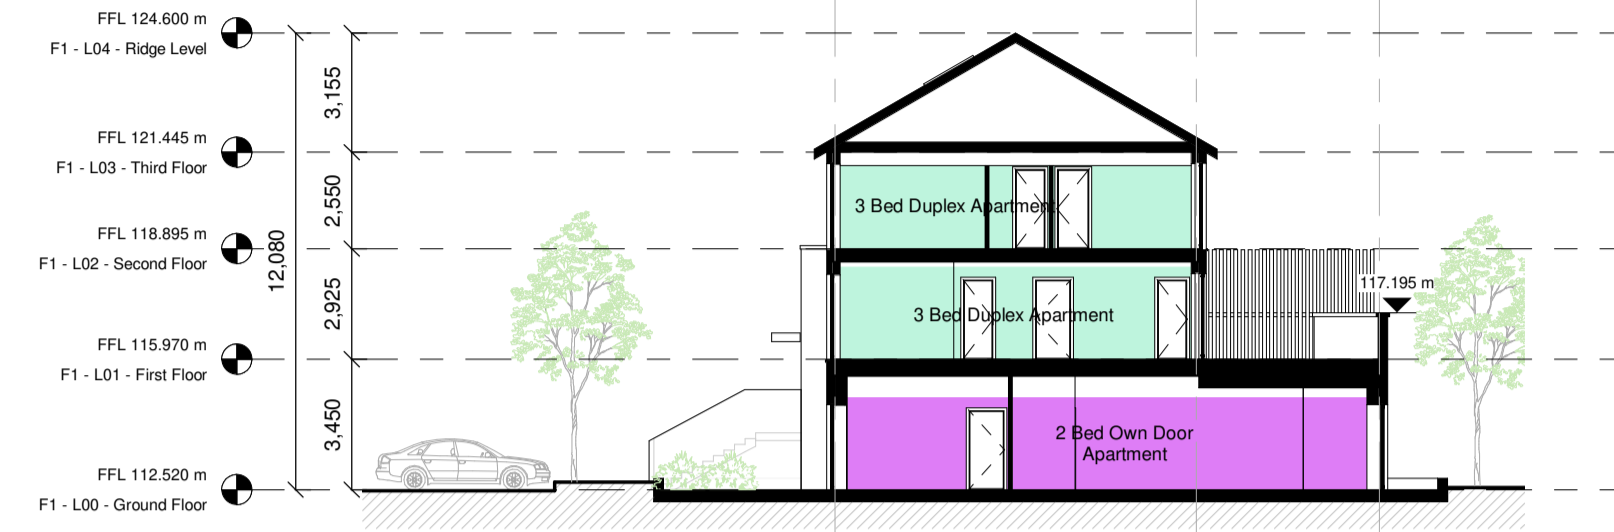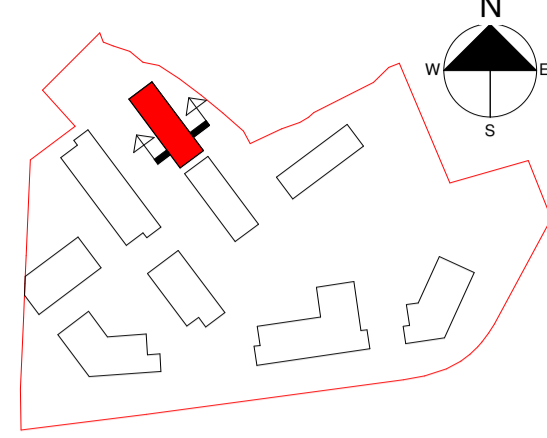



4 PROPOSED SECTION - BLOCK F1  
1 : 200

Citywest 3 - Key Plan

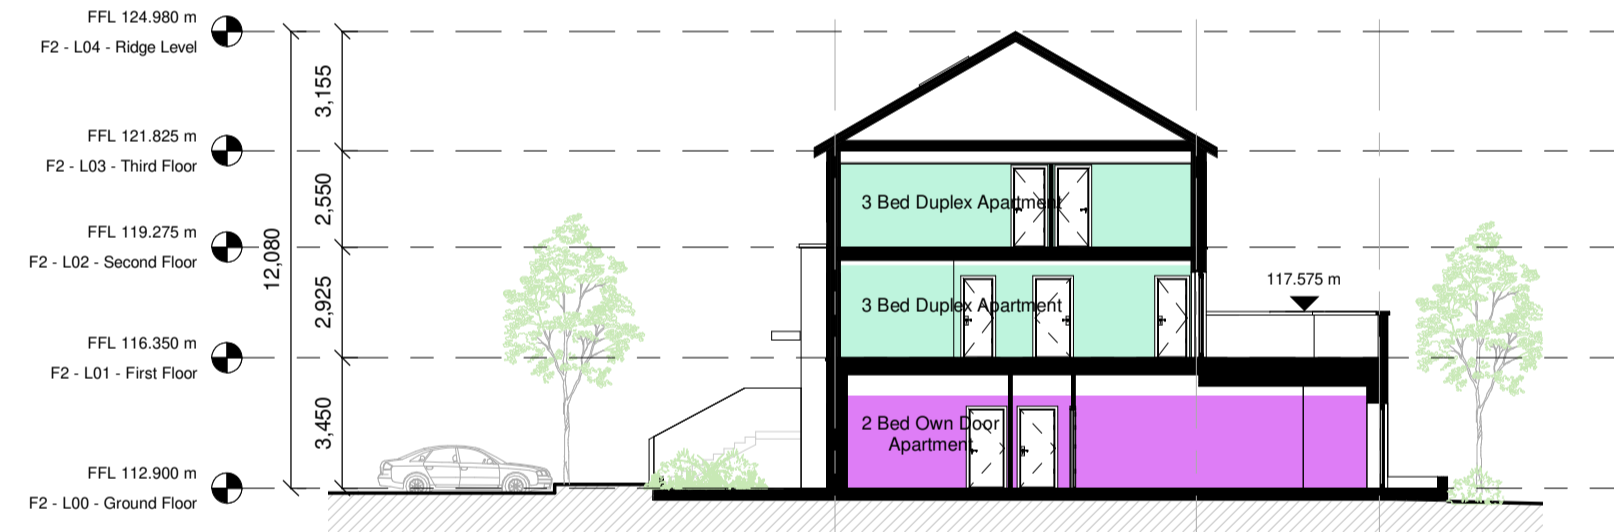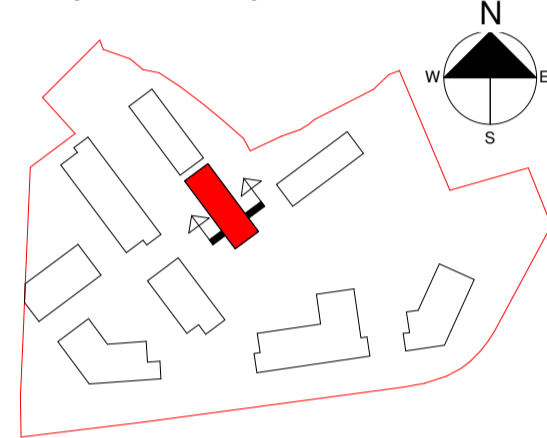

5 PROPOSED SECTION - BLOCK F2  
1 : 200

Citywest 3 - Key Plan

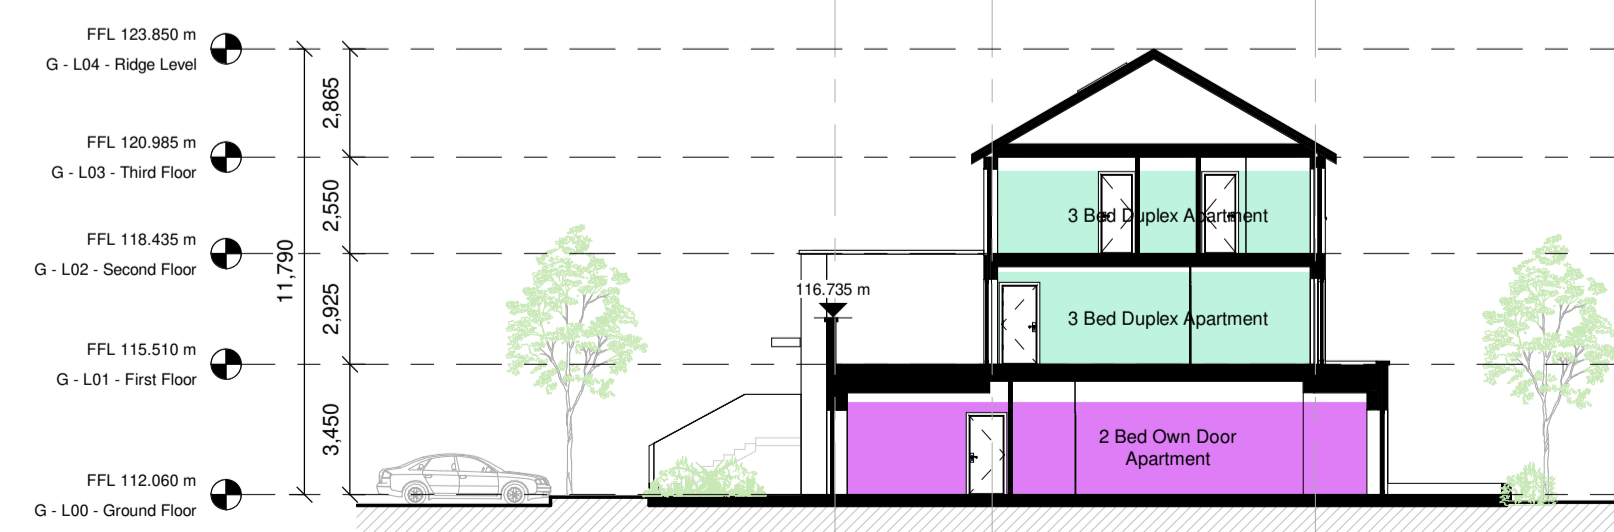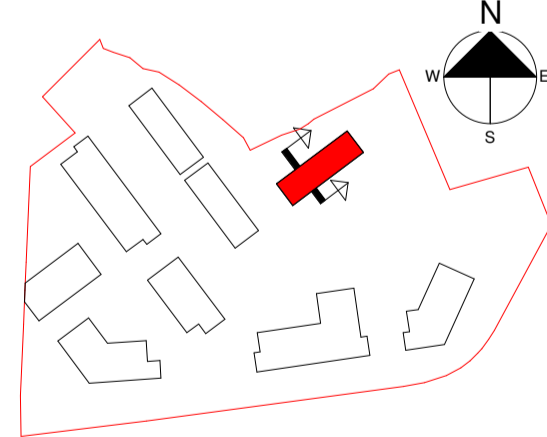


6 PROPOSED SECTION - BLOCK G  
1 : 200

**Notes:**  
 - Do not scale from this drawing. Use figured dimensions in all cases.  
 - Verify dimensions on site and report any discrepancies to the Architect immediately.  
 - This drawing is to be read in conjunction with the Architect's Specification.  
 - © This drawing is copyright and may only be reproduced with the Architect's permission.

**Drawing Notes:**

Citywest 3 - Key Plan

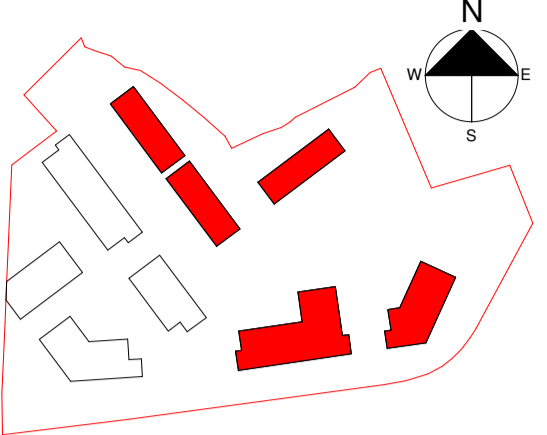

- 1 Bed
- 2 Bed
- 3 Bed
- 2 Bed Own Door Apartment
- 3 Bed Duplex Apartment
- Communal/Amenity
- OFFICE
- PLANT
- RETAIL / COMMERCIAL

Rev.	Date	Drawn	Details of Issue / Revision
P3-1	17/05/21	RS	Issued For Planning

Issues & Revisions



Darby Mills,  
 Darby Road  
 Dublin 6,  
 D06 Y0E3  
 T: +353 (0)1 498 7000  
 W: www.reddyarchitecture.com  
 E: info@reddyarchitecture.com

Client Details:  
**Cairn Home Properties LTD**

Project Details:  
**CoolDown Commons Phase 3 - RESIDENTIAL DEVELOPMENT**

Drawing Title:  
**PROPOSED SECTIONS - E1,E2,F1,F2 AND G**

Job No. <b>P18-284D</b>	Sheet Size: <b>A1 - Landscape</b>	Scale @A1: <b>1 : 200</b>
----------------------------	--------------------------------------	------------------------------

Issue Date: <b>17/05/21</b>	Drawn By: <b>RS</b>	Reviewed By: <b>AL</b>
--------------------------------	------------------------	---------------------------

Status: <b>P3</b>	Purpose of Issue: <b>Planning</b>
----------------------	--------------------------------------

Project-Phase-System-Zone-Level-Type-Originator-Role-Number	Revision
<b>CW-3-06-ZZZ-ZZZ-DR-RAU-AR-3503</b>	<b>P3-1</b>