



- NOTES:
- ALL WORKS TO BE CONSTRUCTED IN ACCORDANCE WITH THE TII SPECIFICATION FOR ROAD WORKS UNLESS OVERRIDDEN BY SOUTH DUBLIN COUNTY COUNCIL STANDARDS
 - ALL ROAD MARKINGS & SIGNS SHALL COMPLY FULLY WITH THE TRAFFIC SIGNS MANUAL PUBLISHED BY THE DEPARTMENT OF TRANSPORT (JUNE 2010)
 - SIGNS & MARKINGS CONTRACTOR TO CONFIRM PRECISE SETTING OUT WITH EMPLOYERS REPRESENTATIVE PRIOR TO COMPLETION
 - ALL SIGNS TO BE MOUNTED ON 75mm GALVANISED STEEL POSTS WITH COLOURED SLEEVES U.N.O. TO SPECIFICATION AND IN ACCORDANCE WITH THE TRAFFIC SIGNS MANUAL MOUNTING HEIGHT TO BOTTOM OF SIGN = 2.3m U.N.O.
 - ALL TRAFFIC MANAGEMENT TO COMPLY FULLY WITH THE PROVISIONS OF CHAPTER 8 OF THE TRAFFIC SIGNS MANUAL
 - ALL CO-ORDINATES ARE TO ITM
 - ALL LEVELS ARE TO ORDNANCE DATUM AND ARE IN METRES
 - ALL STREET FURNITURE TO BE TAKEN UP AND SET ASIDE FOR RE-USE. PROPOSED STREET FURNITURE TO BE RETROFITTED BY OTHERS
 - ALL EXISTING SIGNS (INCLUDING POLES) AND MARKINGS TO BE TAKEN UP OR COVERED AND TEMPORARY MEASURES APPLIED IN ACCORDANCE WITH CONTRACTORS TRAFFIC MANAGEMENT PLAN. THE CONTRACTOR MAY USE EXISTING SIGNAGE AS PART OF THEIR TRAFFIC MANAGEMENT PLAN
 - ALL EXISTING CHAMBERS AND ACCESS POINTS TO REMAIN CLEAR OF OBSTRUCTION THROUGHOUT WORKS. CHAMBERS SHALL BE REBUILT/RETAINED IN POSITION IDENTIFIED ON FINISHING WORKS DRAWING
 - ALL PEDESTRIAN, CYCLE AND VEHICULAR ROUTES MUST BE RETAINED IN ACCORDANCE WITH APPROVED TRAFFIC MANAGEMENT PLAN
 - ALL MATERIALS TO BE DISPOSED OFF SITE SHALL BE TAKEN TO A LICENSED FACILITY APPROVED BY SOUTH DUBLIN COUNTY COUNCIL

ROAD 101 LONGSECTION
SCALE: H 1:500, V 1:100.
DATUM: 110.000


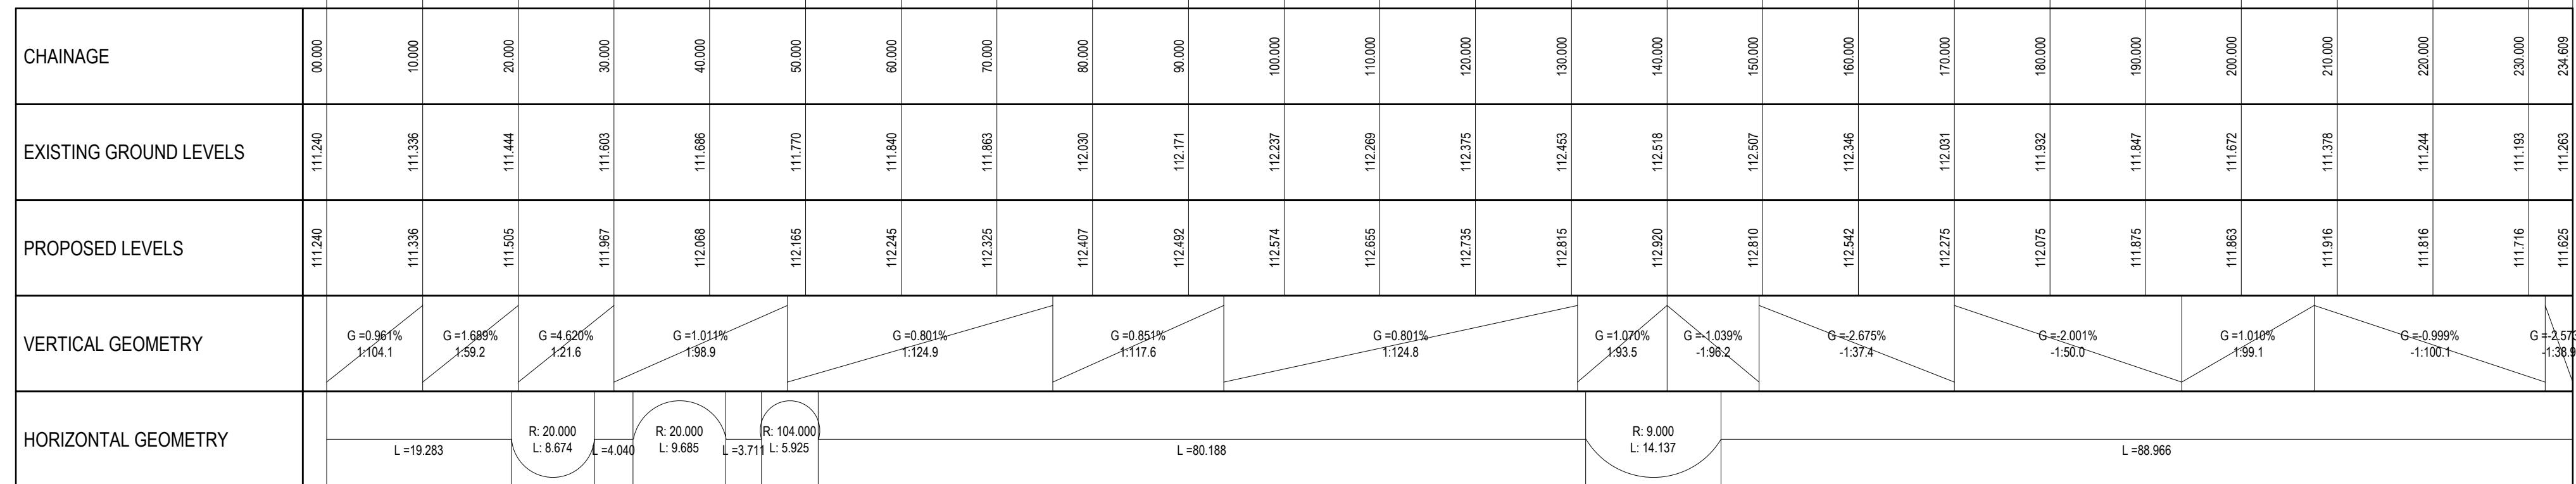


LEGEND:
 --- EXISTING GROUND PROFILE
 --- PROPOSED GROUND PROFILE

ROAD 103 LONGSECTION
SCALE: H 1:500, V 1:100.
DATUM: 110.000

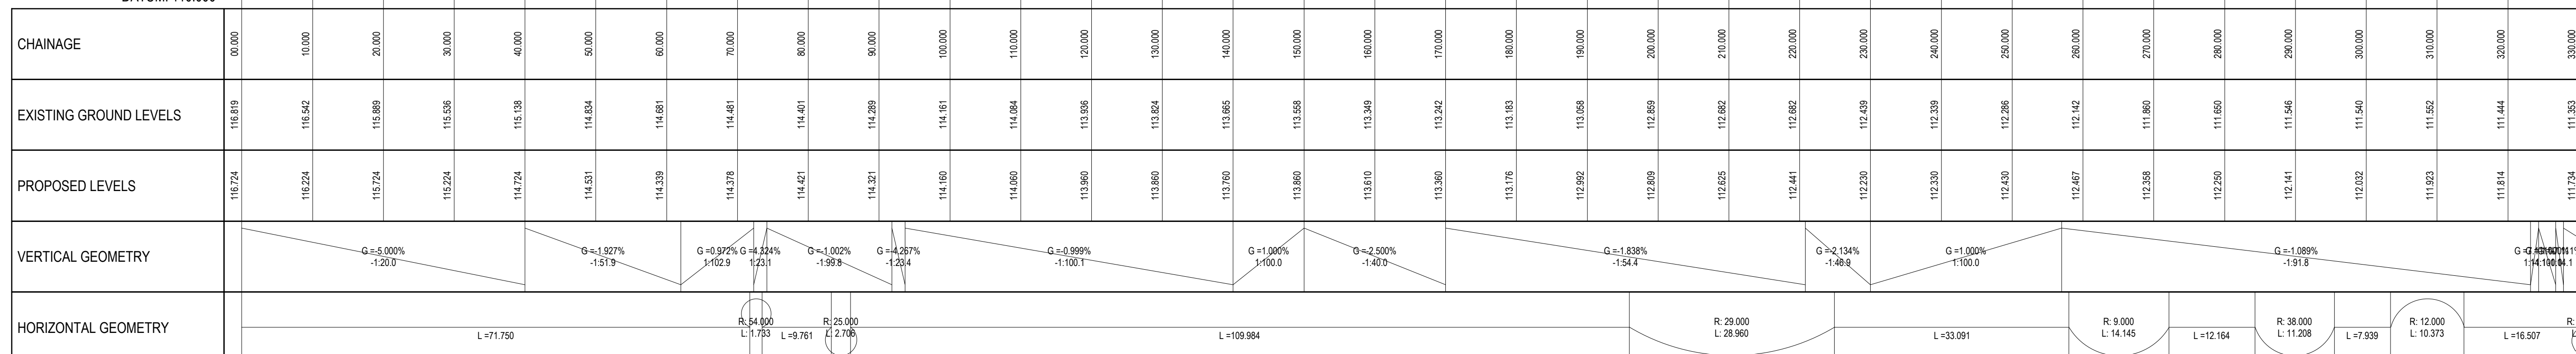

ROAD 103 LONGSECTION
SCALE: H 1:500, V 1:100.
DATUM: 110.000

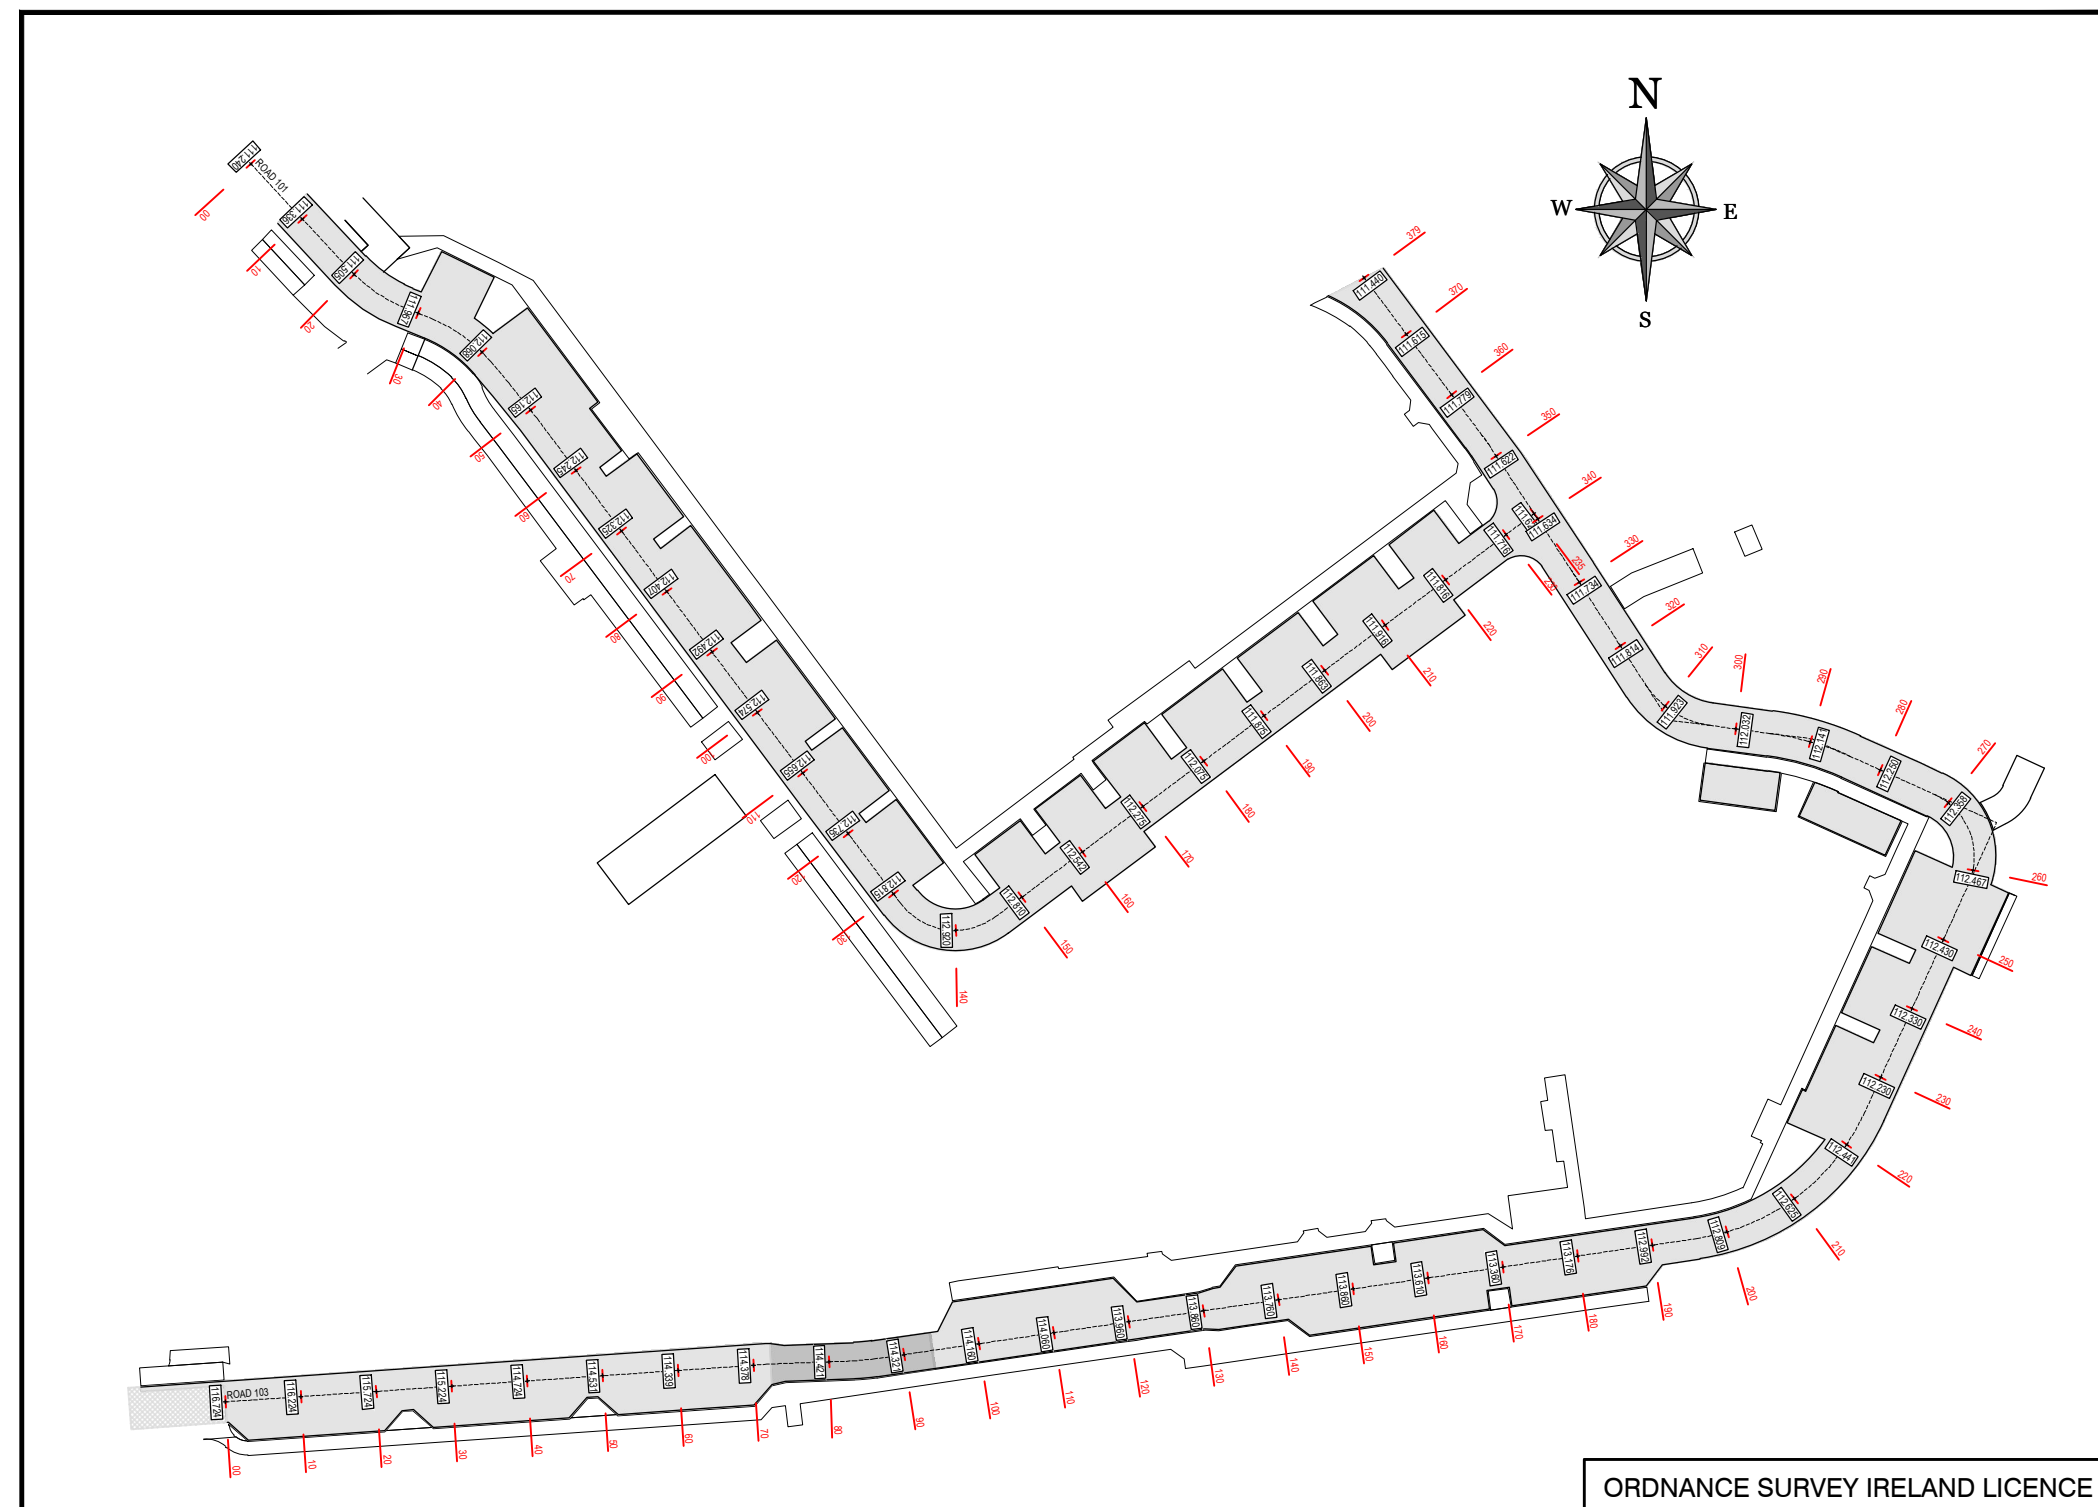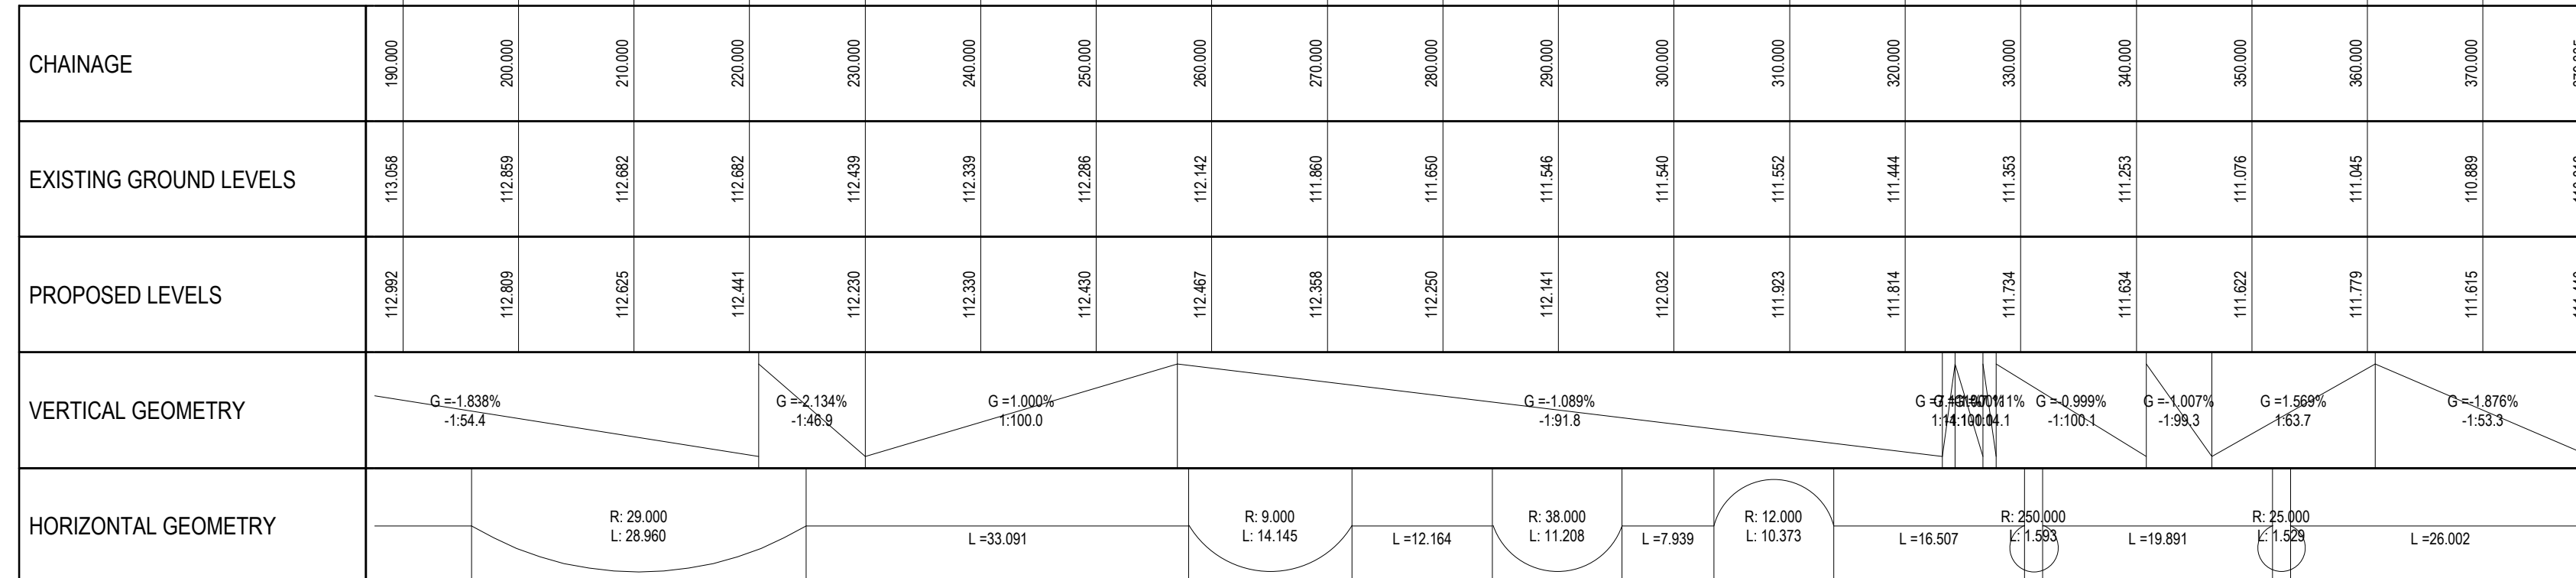

P02	29-04-21	NEW SHD STAGE 3 PLANNING	PGC	DMW
P01	22-03-21	PRE-TENDER SUBMISSION	PGC	CS
rev	date	description	by	chkd.
		A - Approved		
		B - Approved with comments		
		C - Do not use		
client approval				
suitability	S2 - INFORMATION		PLANNING	
issue purpose				

DBFL Consulting Engineers
Civil, Structural & Transportation Engineering
www.dbfl.ie

DUBLIN OFFICE: Ormond House, Upper Ormond Quay, Dublin 7, D07 W704
PHONE: +353 1 400 4000

CORK OFFICE: Phoenix House, Monahan Road, Cork, T12 H1XV
PHONE: +353 (0) 21 222453

WATERFORD OFFICE: Suite 10 The Arkway, Maritime Gate, Castle Waterford, X91 W028
PHONE: +353 51 309 500

project ref.
COOLDOWN COMMONS PHASE 3

drawing title
LONGITUDINAL SECTIONS THROUGH ROADS

client
CARN HOMES

designed by
CS

author
PGC

scale
1:100V/1:500H

sheet size
A1

drawing no.
190003-DBFL-RD-SP-DR-C-1004

revision
P02

ORDNANCE SURVEY IRELAND LICENCE
No EN 0017920
© ORDNANCE SURVEY IRELAND
GOVERNMENT OF IRELAND

KEY PLAN (nts)