



# Landscape Sections

Section AA Scale 1:200

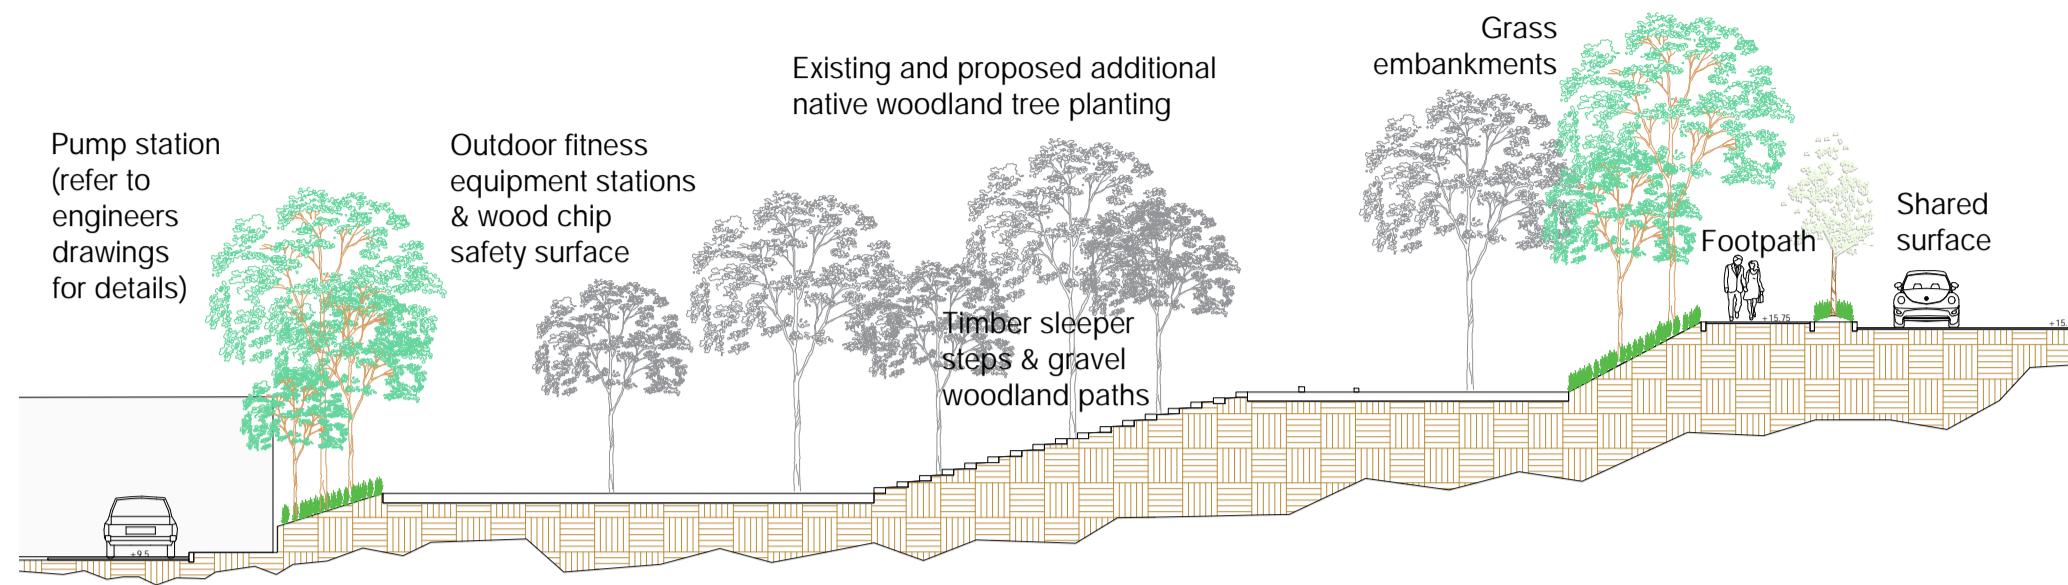

Section BB Scale 1:200

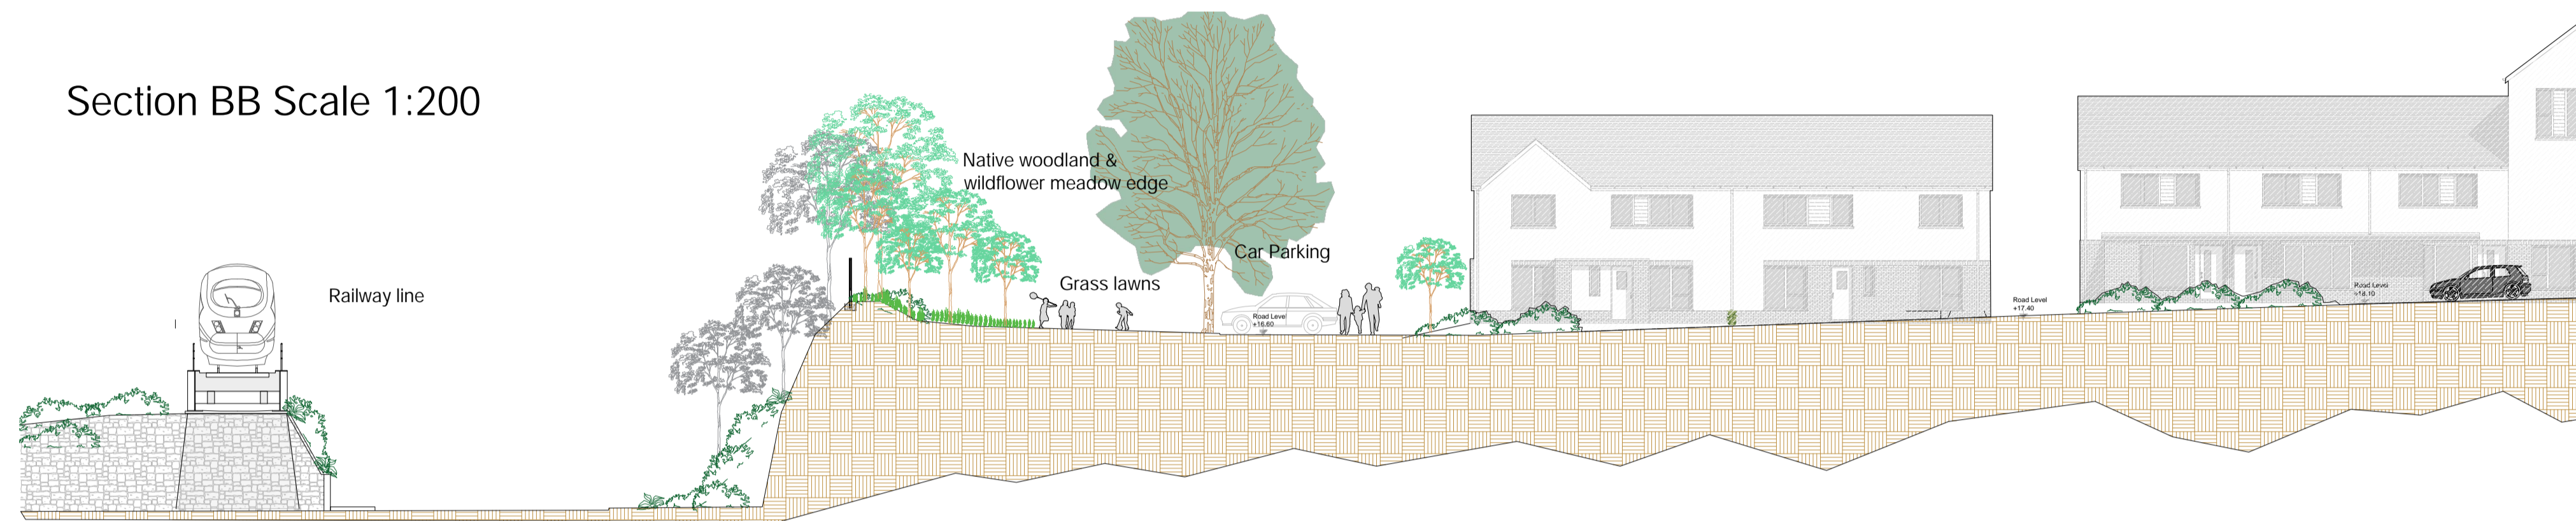

# Plaza & road edge verge details




Feature bench seating / raised planter

# Car Park Drainage Swales Detail



Typical swale section Scale 1:50

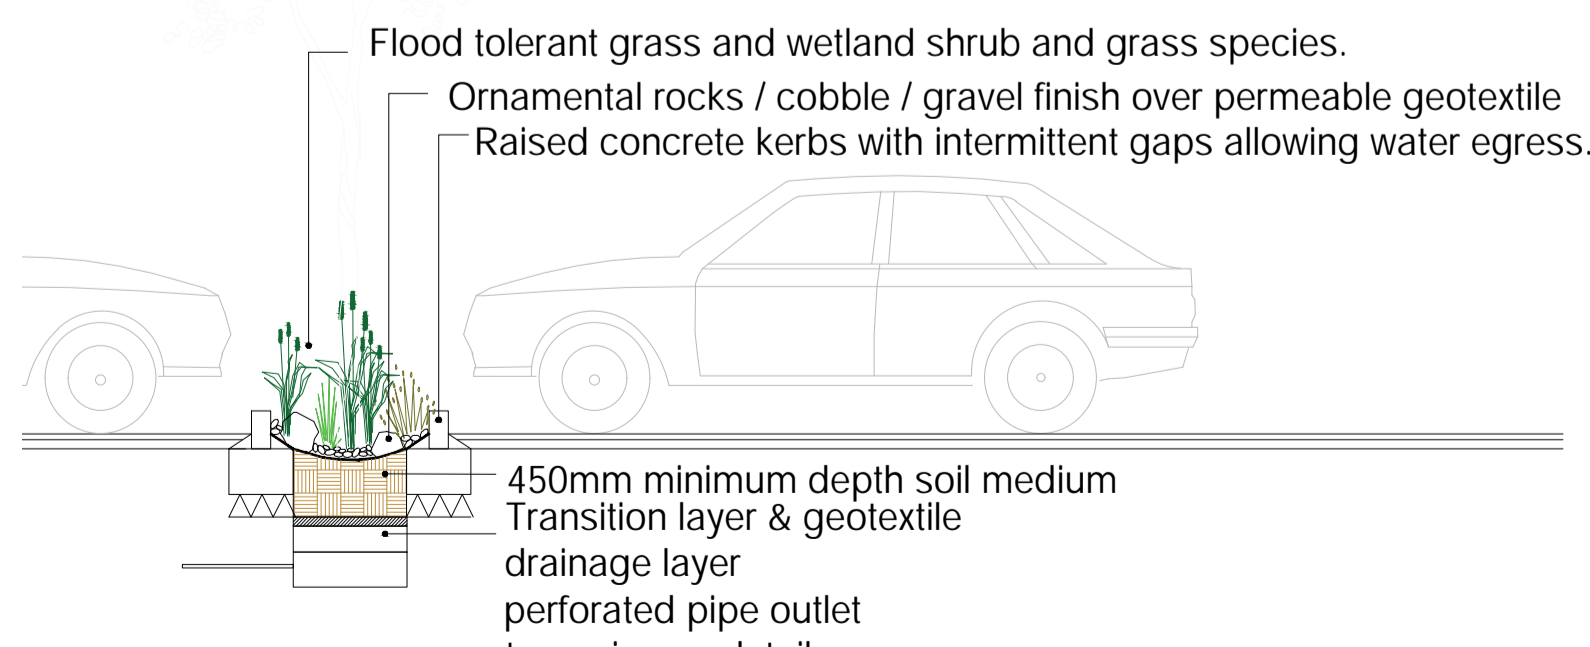


Carpark swale



Ornamental stone and planting


# Linear Park Play Equipment Detail

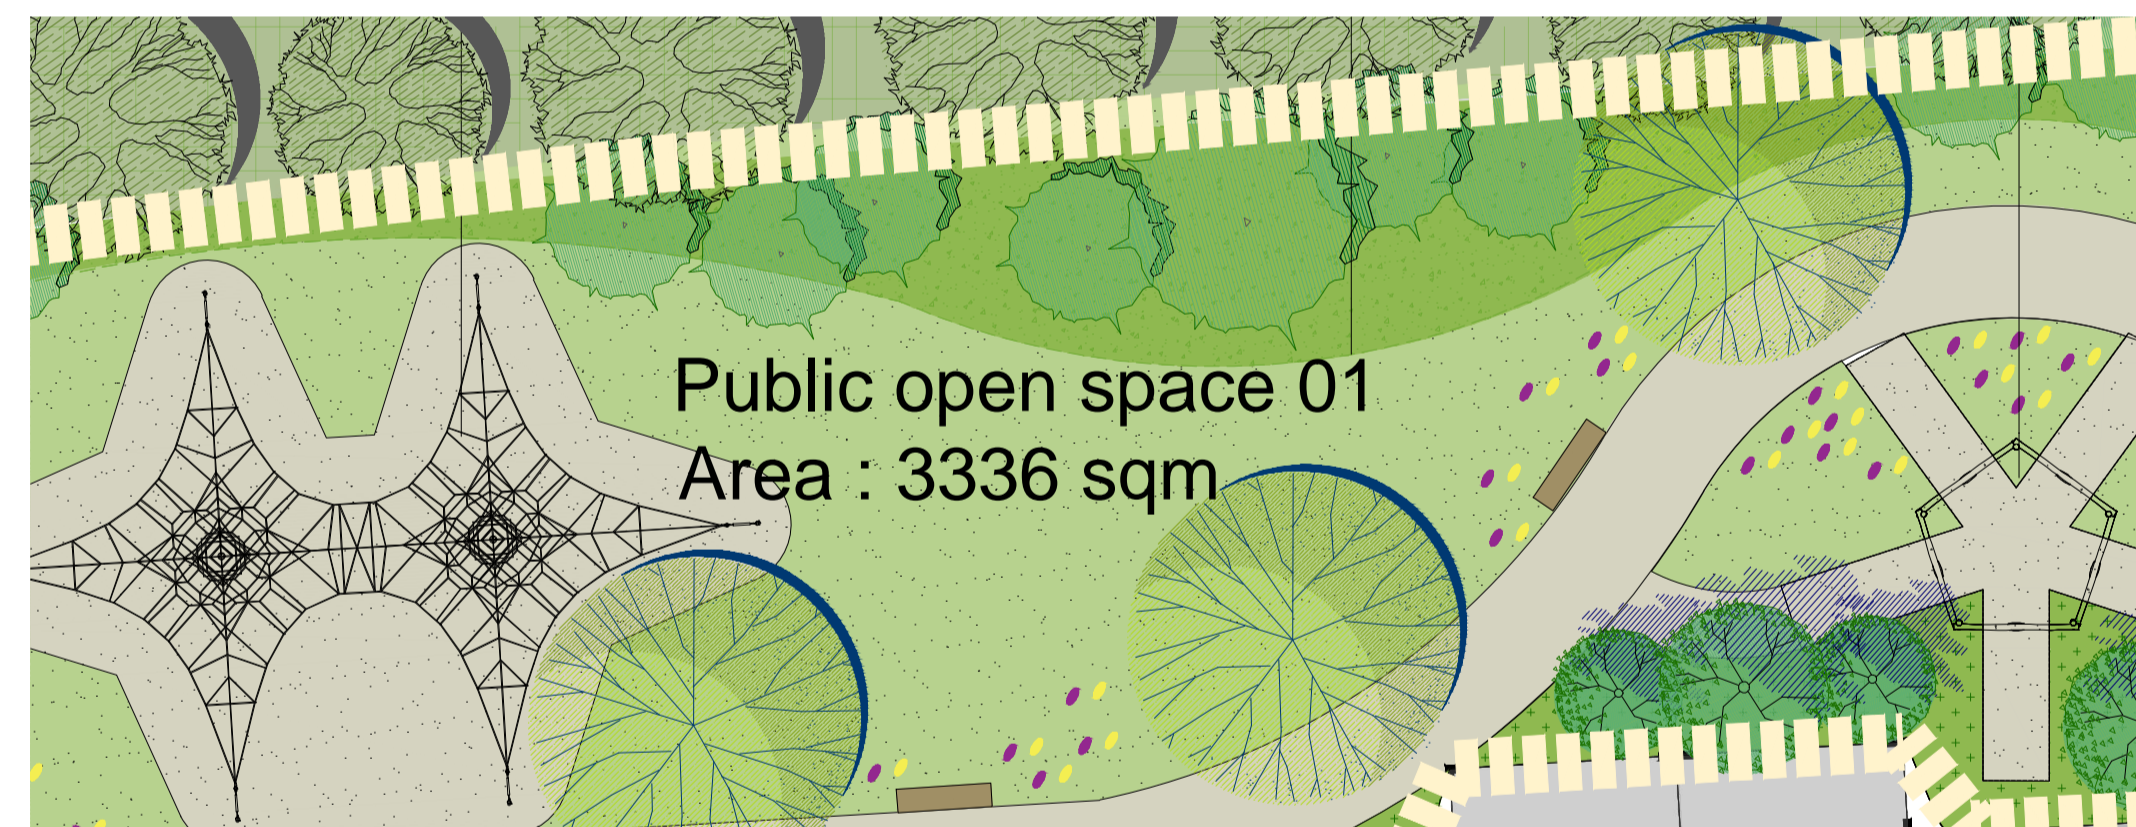

Agility trail




5 way swing

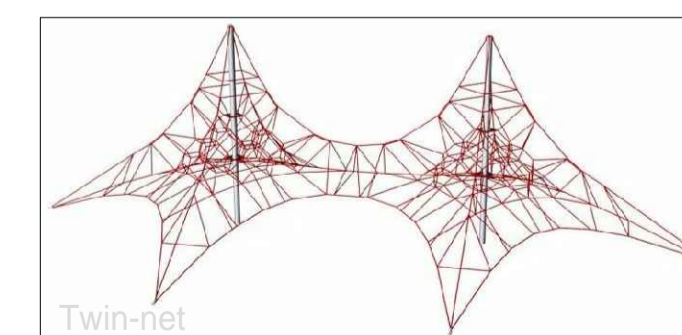

Twin-net

Natural Play Equipment - intermittent play and exercise stations create points of interest along pedestrian / cycle route through linear park.

Road edge mounded verge Scale 1:50

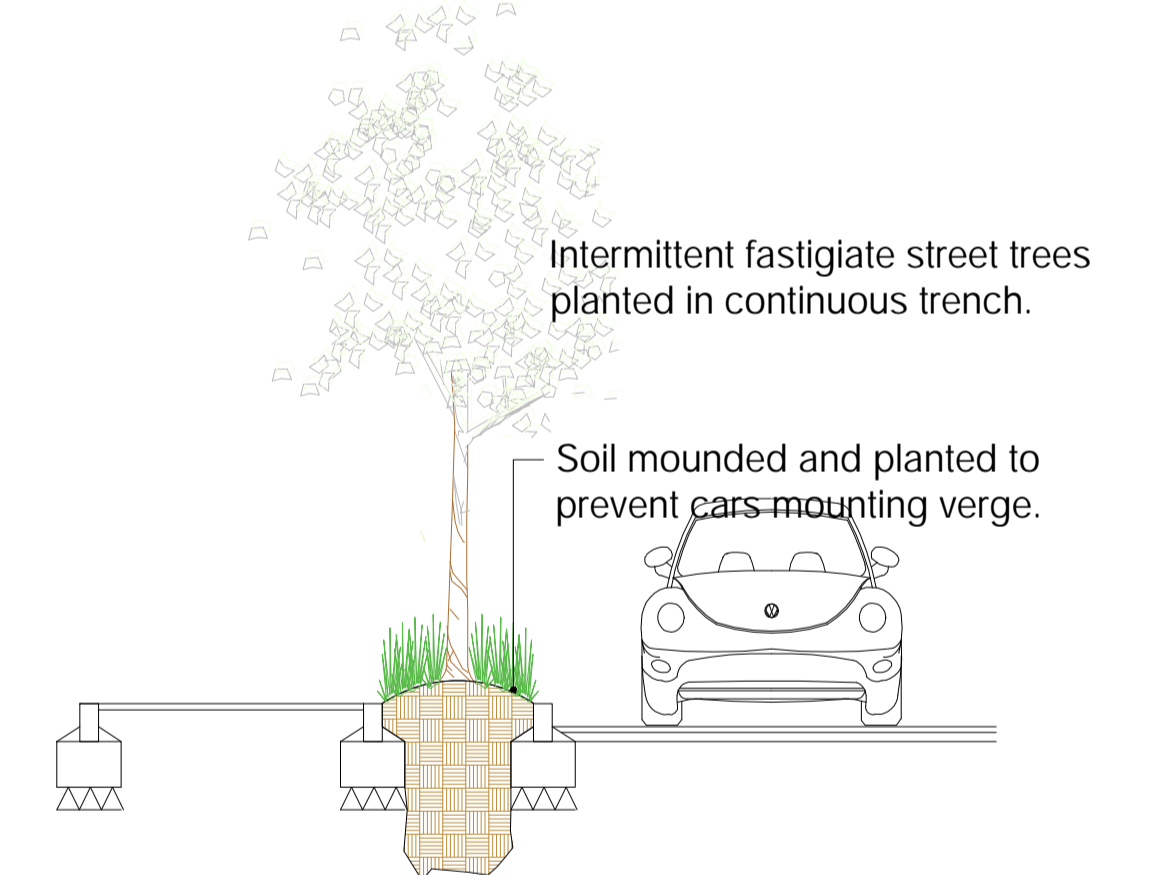


Intermittent fastigate street trees planted in continuous trench.

Soil mounded and planted to prevent cars mounting verge.

REV	DATE	AMENDMENT
-----	------	-----------

**CUNNANE STRATTON REYNOLDS**  
**LAND PLANNING & DESIGN**

GALWAY OFFICE  
ARDA CONG, BALLYTRASNA, TUAM, CO GALWAY  
TEL 01 6610419  
EMAIL galwayinfo@csrlanplan.ie

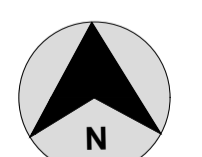

PROJECT:	DATE:	JUNE 2021
ROSSHILL, GALWAY.	SCALE:	1:500 @ A1
DRAWING:	DRAWN:	KM
LANDSCAPE SECTIONS & DETAILS	CHECKED:	KM
	DRAWING NO:	19112-4-101